


THIS DRAWING IS COPYRIGHT  
 Contractors and Consultants must check all dimensions on site. Any  
 discrepancies to be reported to Laurence Associates before work  
 proceeds. This drawing shall be used only for the purpose intended.  
 PLEASE DO NOT SCALE FOR CONSTRUCTION PURPOSES.


Notes:




**EAST ELEVATION**  
 1:100

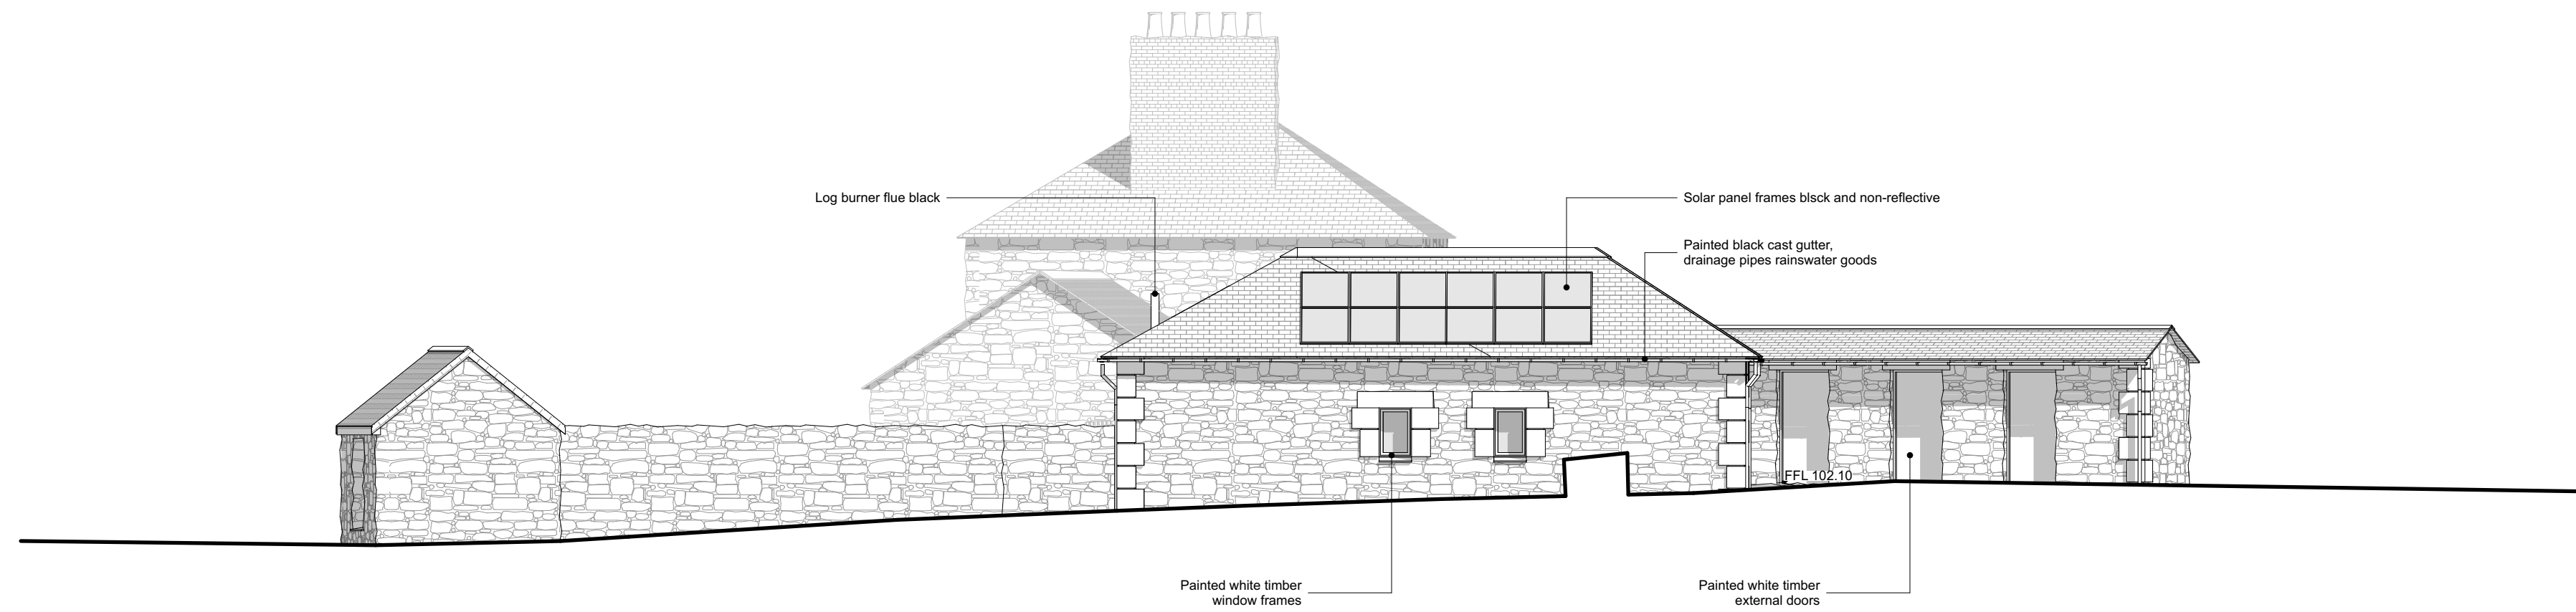


**SOUTH ELEVATION**  
 1:100

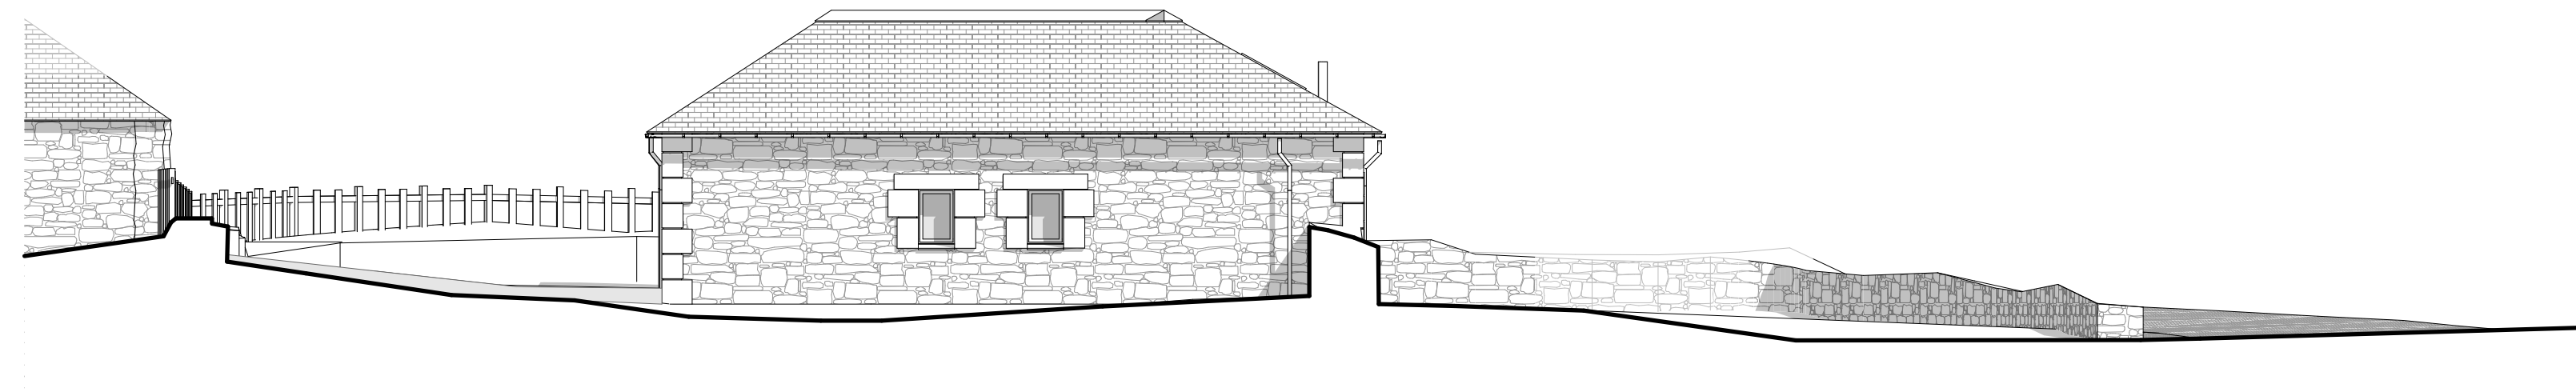

**NORTH ELEVATION**  
 1:100

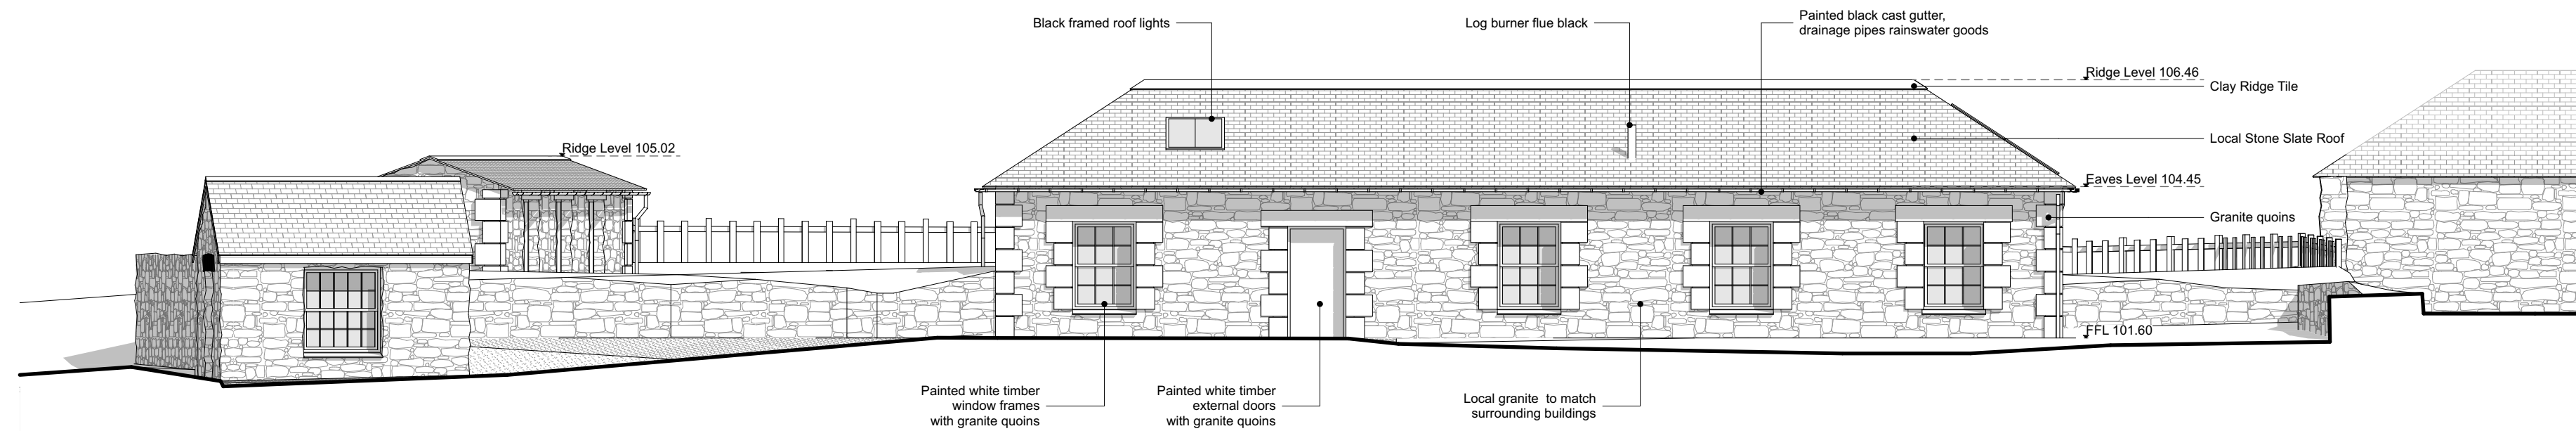

**WEST ELEVATION**  
 1:100

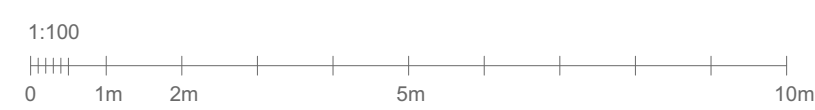

Rev.	Description	Drawn	Date
01	Amendments to Planning		04/01/2024



planning  
 architecture  
 landscape

t: +44(0)1872 225 259  
 e: hello@laurenceassociates.co.uk  
 w: www.laurenceassociates.co.uk

Project Title:  
 CONSTRUCTION OF DWELLING

Project Address:  
 LAND ADJ BOTALLACK VEAN  
 BOTALLACK, ST JUST  
 TR19 7QQ

Client:  
 MR & MRS MORRIS

Drawing Title:  
 PROPOSED ELEVATIONS

Scale:  
 1:100@A1

Drawn:  
 AC

Date:  
 11/23

Checked:

Drawing No:  
 23109-PL-09

Rev:  
 01

**PLANNING**