


Main Entrance

x

02 Lambs Barton Cottage Existing Site Plan EX23 0NF  
Scale: 1:500

Dwelling Site Curtilage 3050m<sup>2</sup>

Pedestrian Entrance

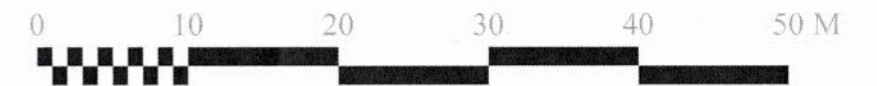

Drawing by John Mellor  
EX23 0NF

Sheet Name: **site plan existing**

Drawing No: **02**

Revision No: **B**

Project Name: **Lambs Barton Cottage**

Revision Date: 27/03/2024

Status: **Planning Submission**

Project Address: Lambs Barton Cottage, St Gennys, EX23 0NF

SCALE: **1:500**  
(ORIGINAL DRAWING AT A3)