




FIRST FLOOR PLAN  
AS EXISTING

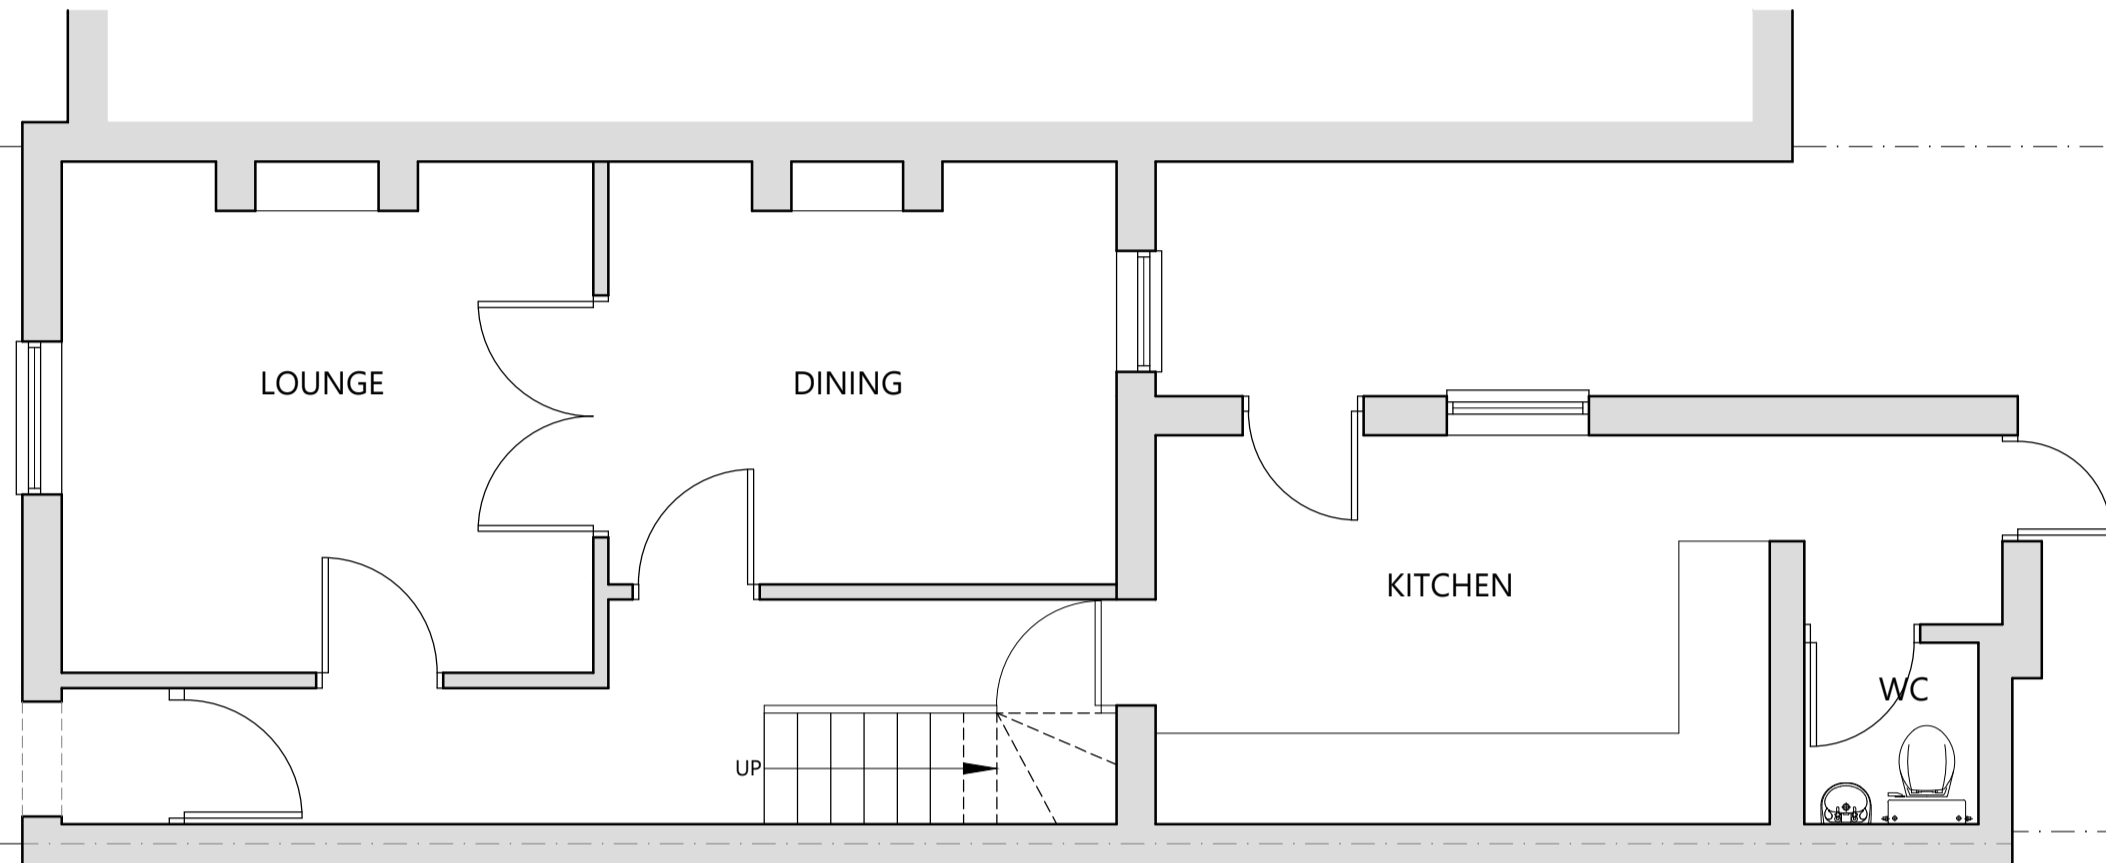

GROUND FLOOR PLAN  
AS EXISTING

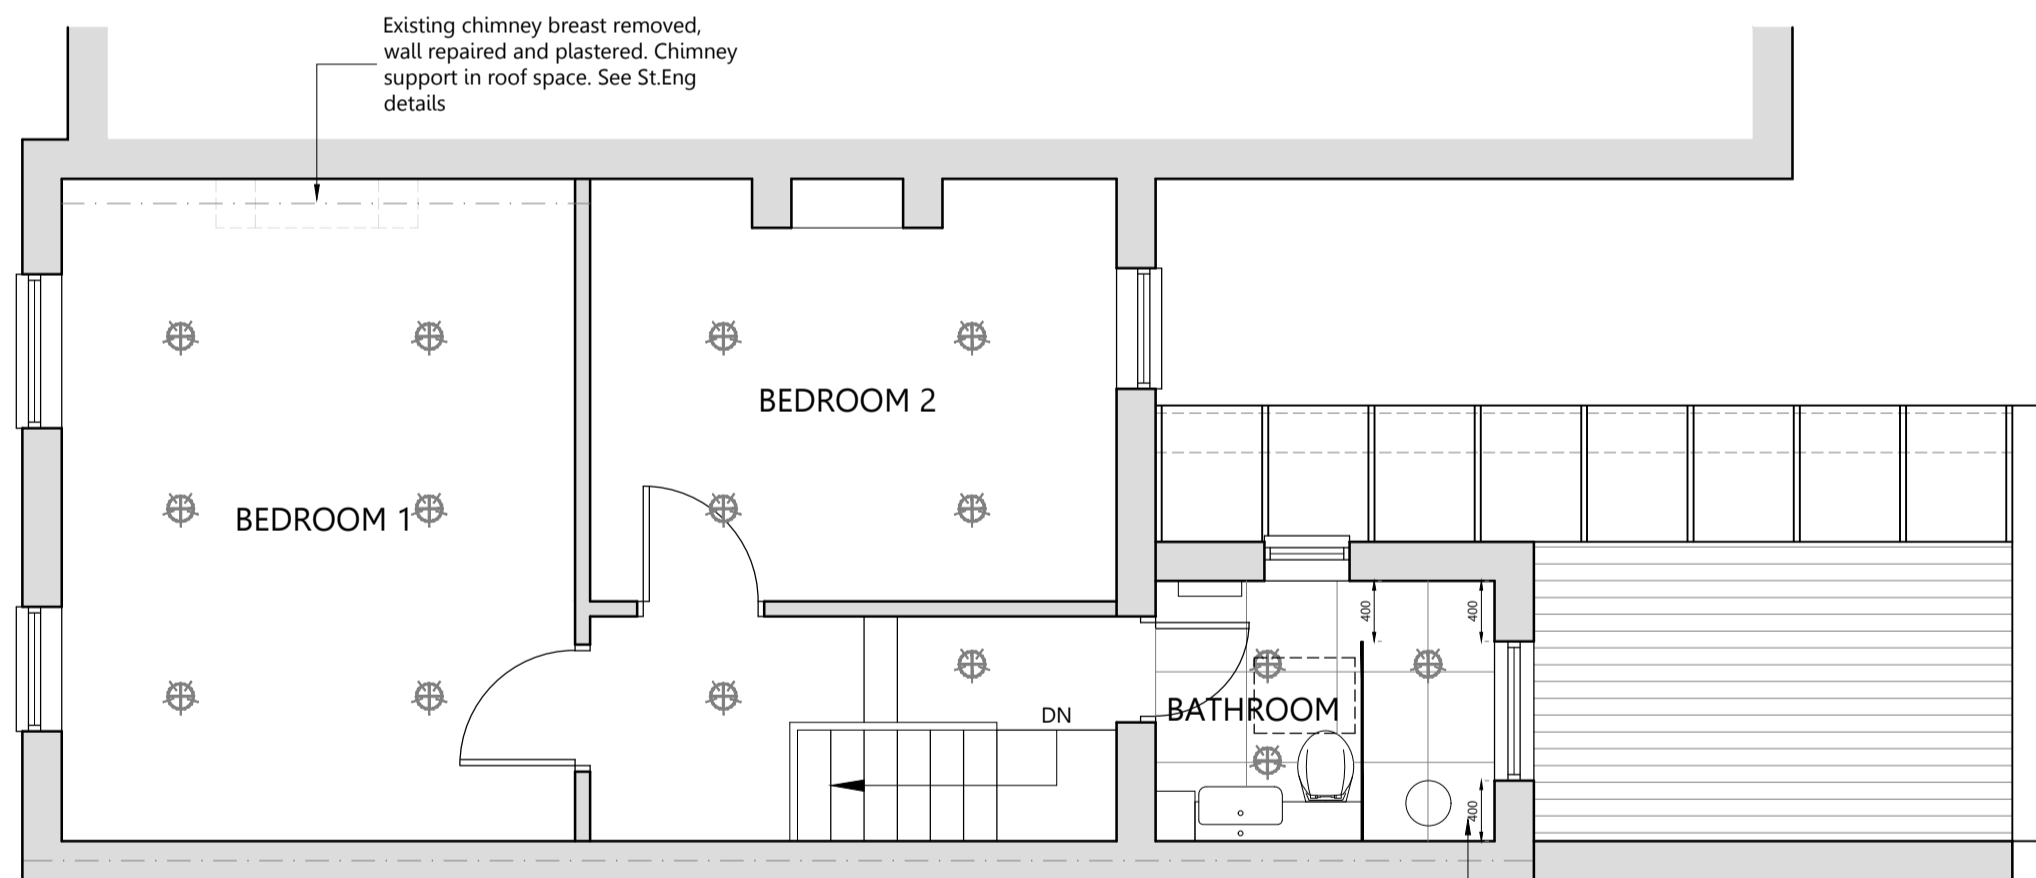

FIRST FLOOR PLAN  
AS PROPOSED

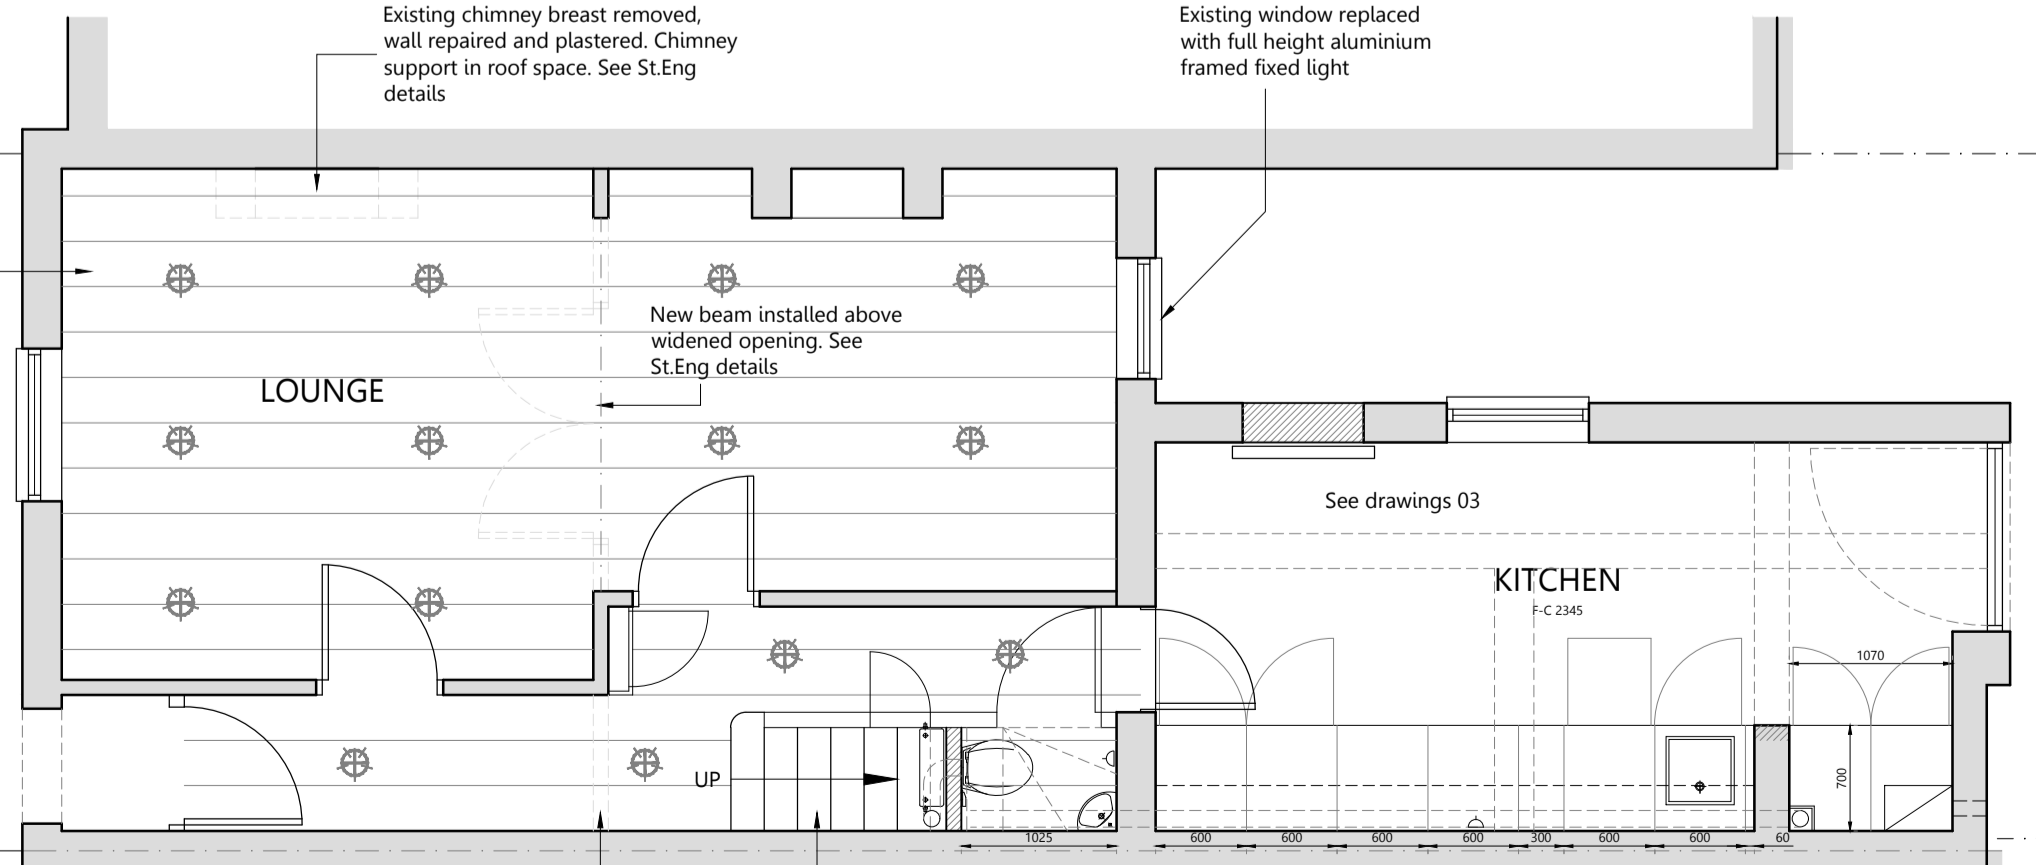

GROUND FLOOR PLAN  
AS PROPOSED


REAR GARDEN

New recessed LED lights


See drawing 04

See drawings 03

REAR GARDEN

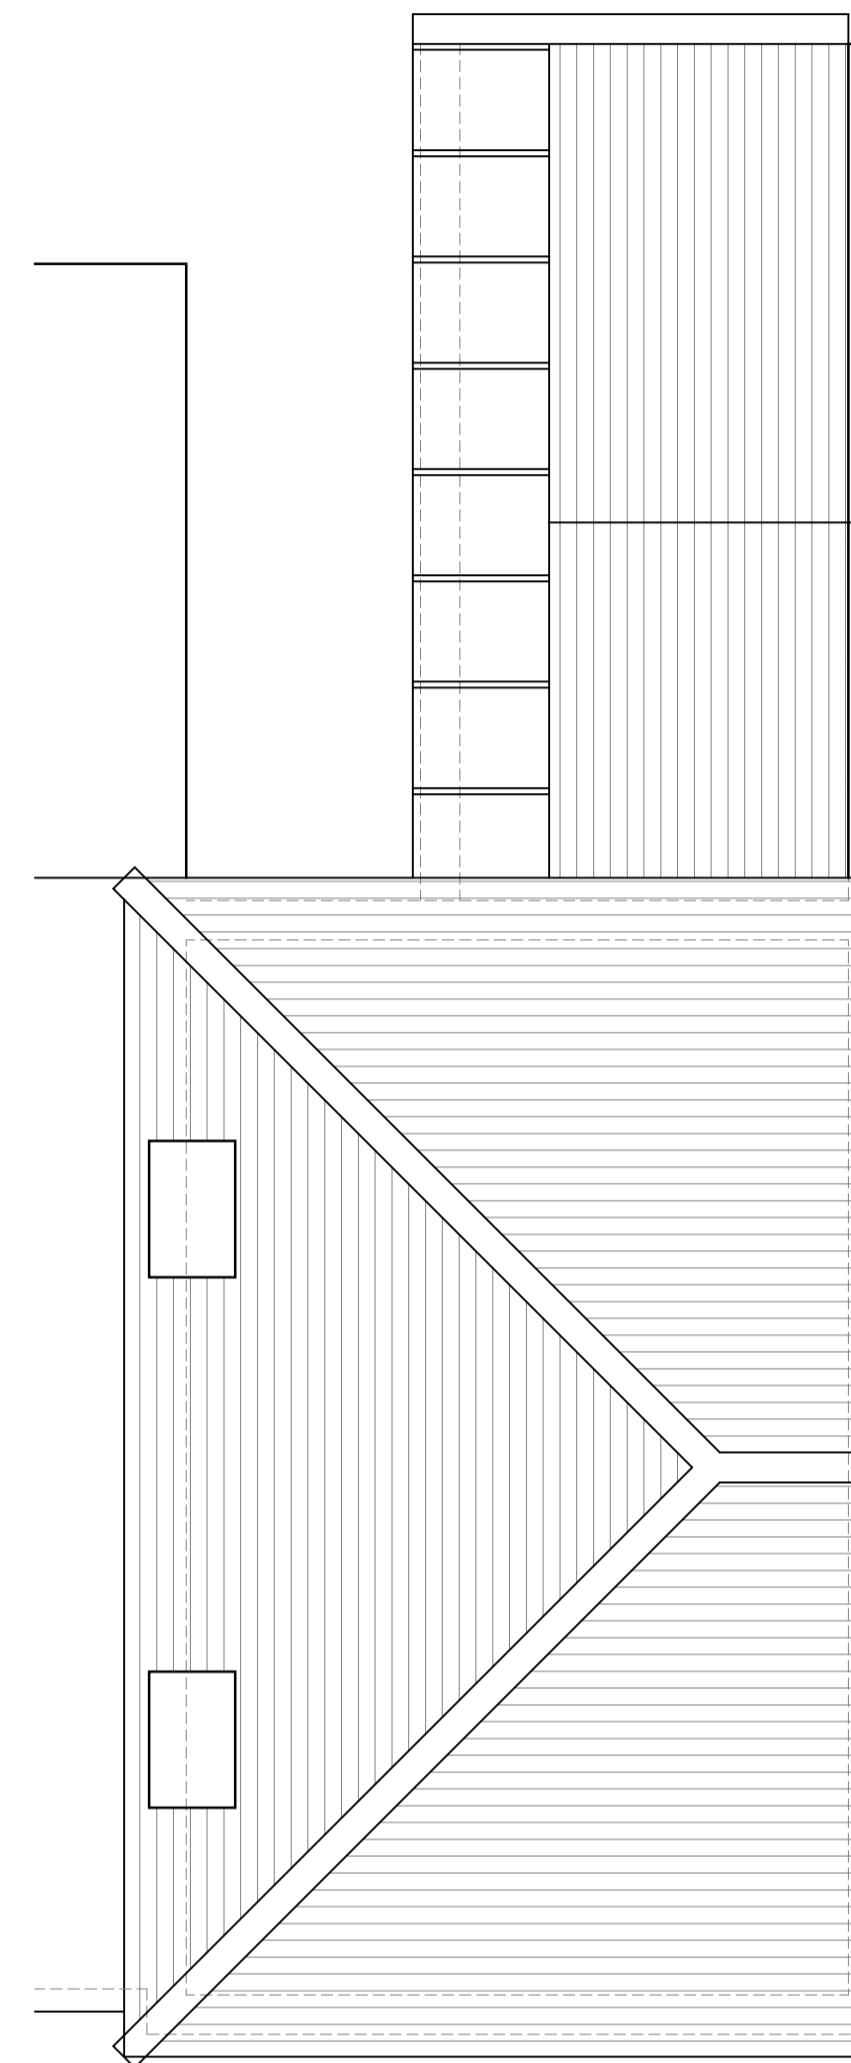

ROOF PLAN  
AS EXISTING

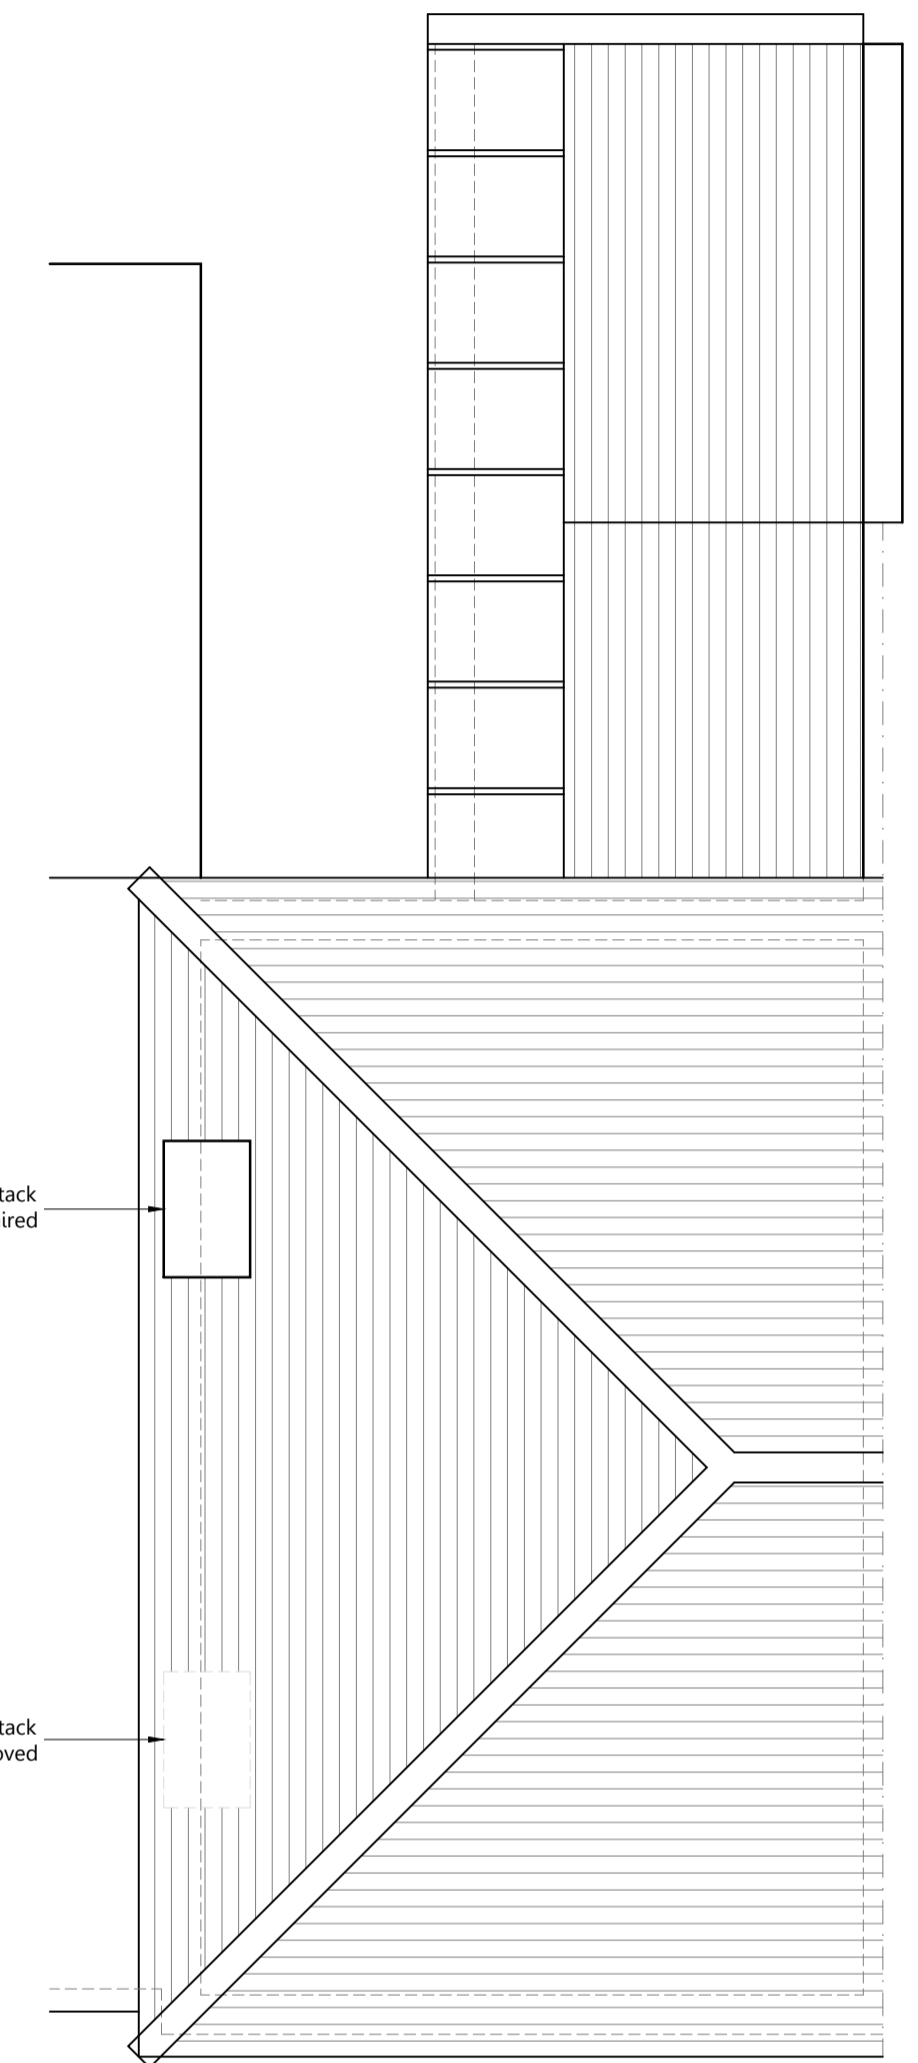

ROOF PLAN  
AS PROPOSED

Existing chimney stack repaired

Existing chimney stack removed

Notes:  
This drawing is a print and must not be scaled from without reference being made to the accompanying scale bar. All dimensions of existing buildings to be verified on site.  
This drawing is to be read in conjunction with all other drawings, relevant specifications and preliminary / general conditions associated with the project.  
All materials and workmanship to comply with 'Approved Document 7' to support Regulation 7 2013 edition of the Building Regulations 2010.  
The Contractor is to check all drawings for dimensional and co-ordination accuracy. Any discrepancy between the details shown and those by others are to be reported to the Client / Contract Administrator.  
This drawing remains the copyright of Kirsop & Company Ltd.

REV	DATE	NOTE
E	26.03.24	ROOF PLANS ADDED
D	18.03.24	CLIENT AMENDMENTS
C	11.03.24	CLIENT AMENDMENTS
B	01.03.24	CLIENT AMENDMENTS
A	05.02.24	CLIENT AMENDMENTS

CONSTRUCTION

KIRSOP

chartered building surveyors  
architectural consultants  
5 Sandridge Park  
Porters Wood  
St Albans  
Hertfordshire  
AL3 6PH  
tel: 01727 845411  
web: www.kirsop.co.uk


CLIENT  
Mr Dale Kirsop

PROJECT  
16 Chadwick Road  
London  
SE15 4RA

DRAWING TITLE  
Floor Plans  
As Existing & Proposed

SCALE	DATE	DRAWN	PROJECT NUMBER	DRAWING NUMBER	REVISION
1:50 @ A1	January 2024	KIRSOP	2024	01	E

Scale @ 1:50  
2.5m 2m 1.5m 1m 0.5m 0m

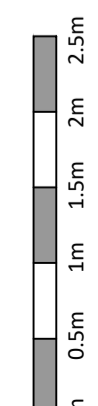

CHECKED BY