




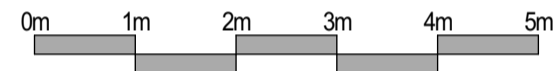



Proposed Front (East) Elevation 1:75

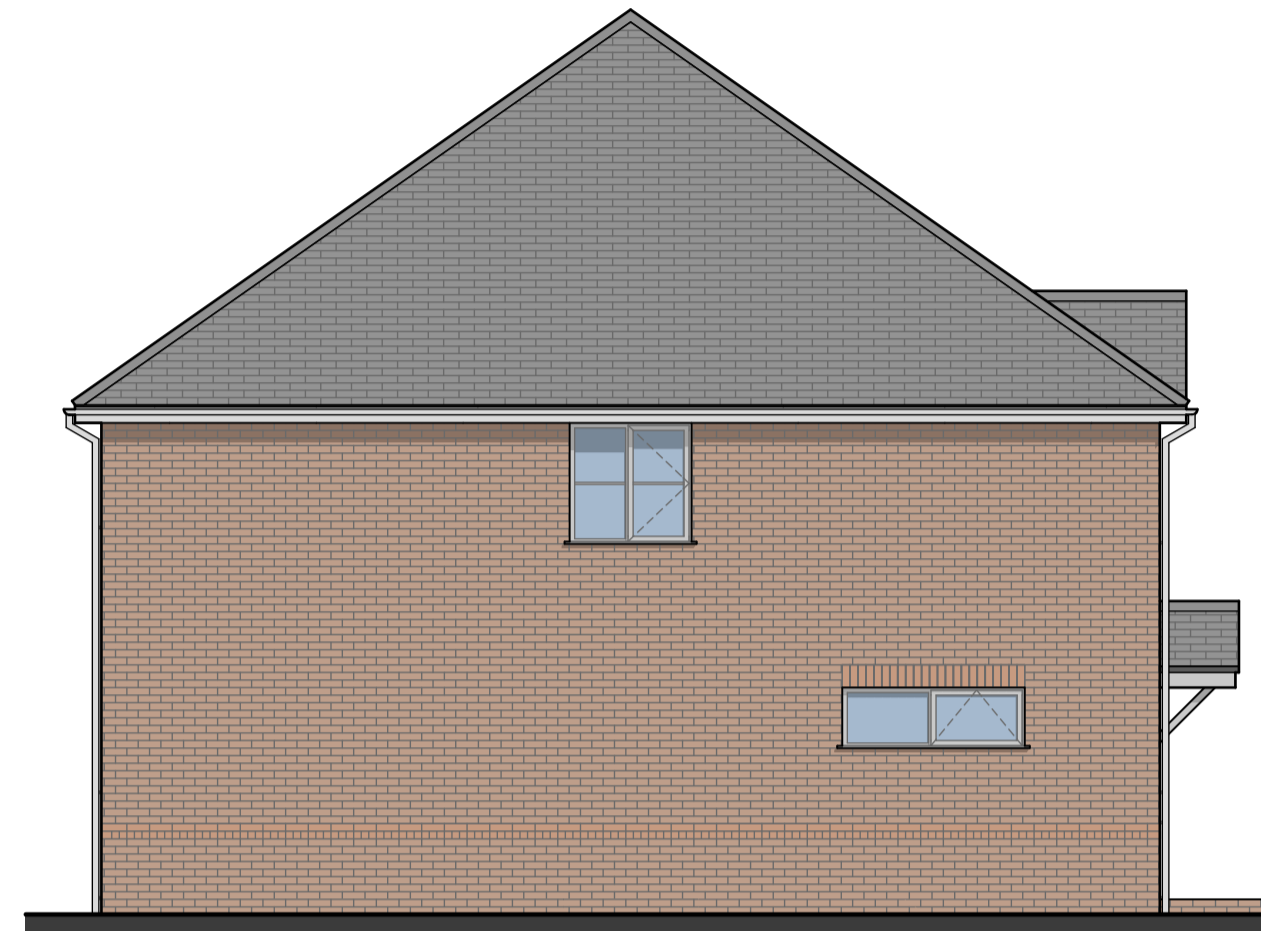



Proposed Rear (West) Elevation 1:75

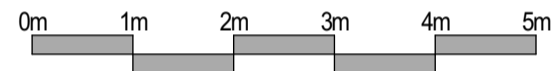



Proposed Side (South) Elevation 1:75

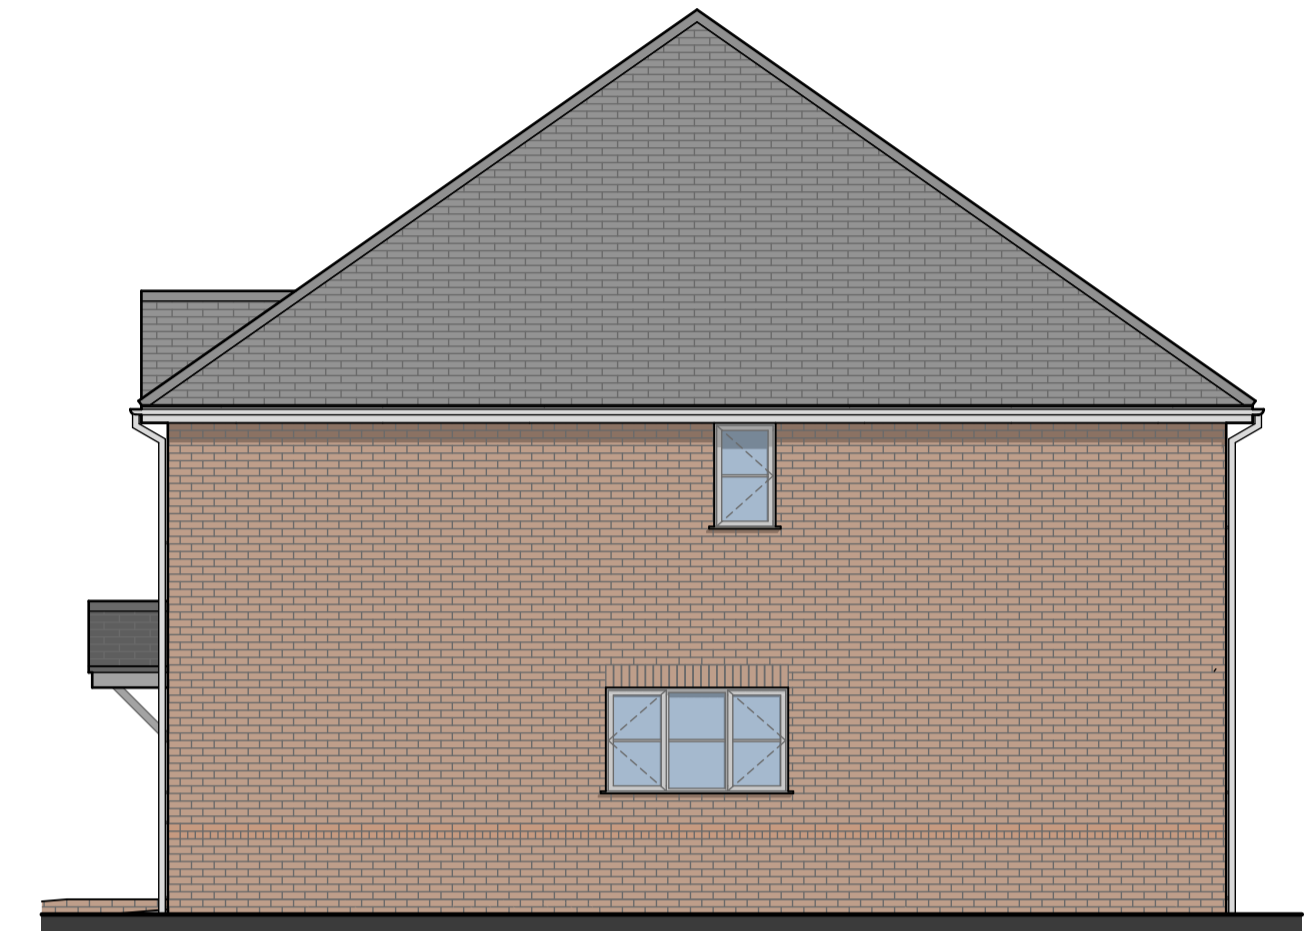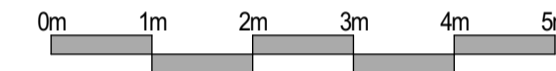


Proposed Side (North) Elevation 1:75

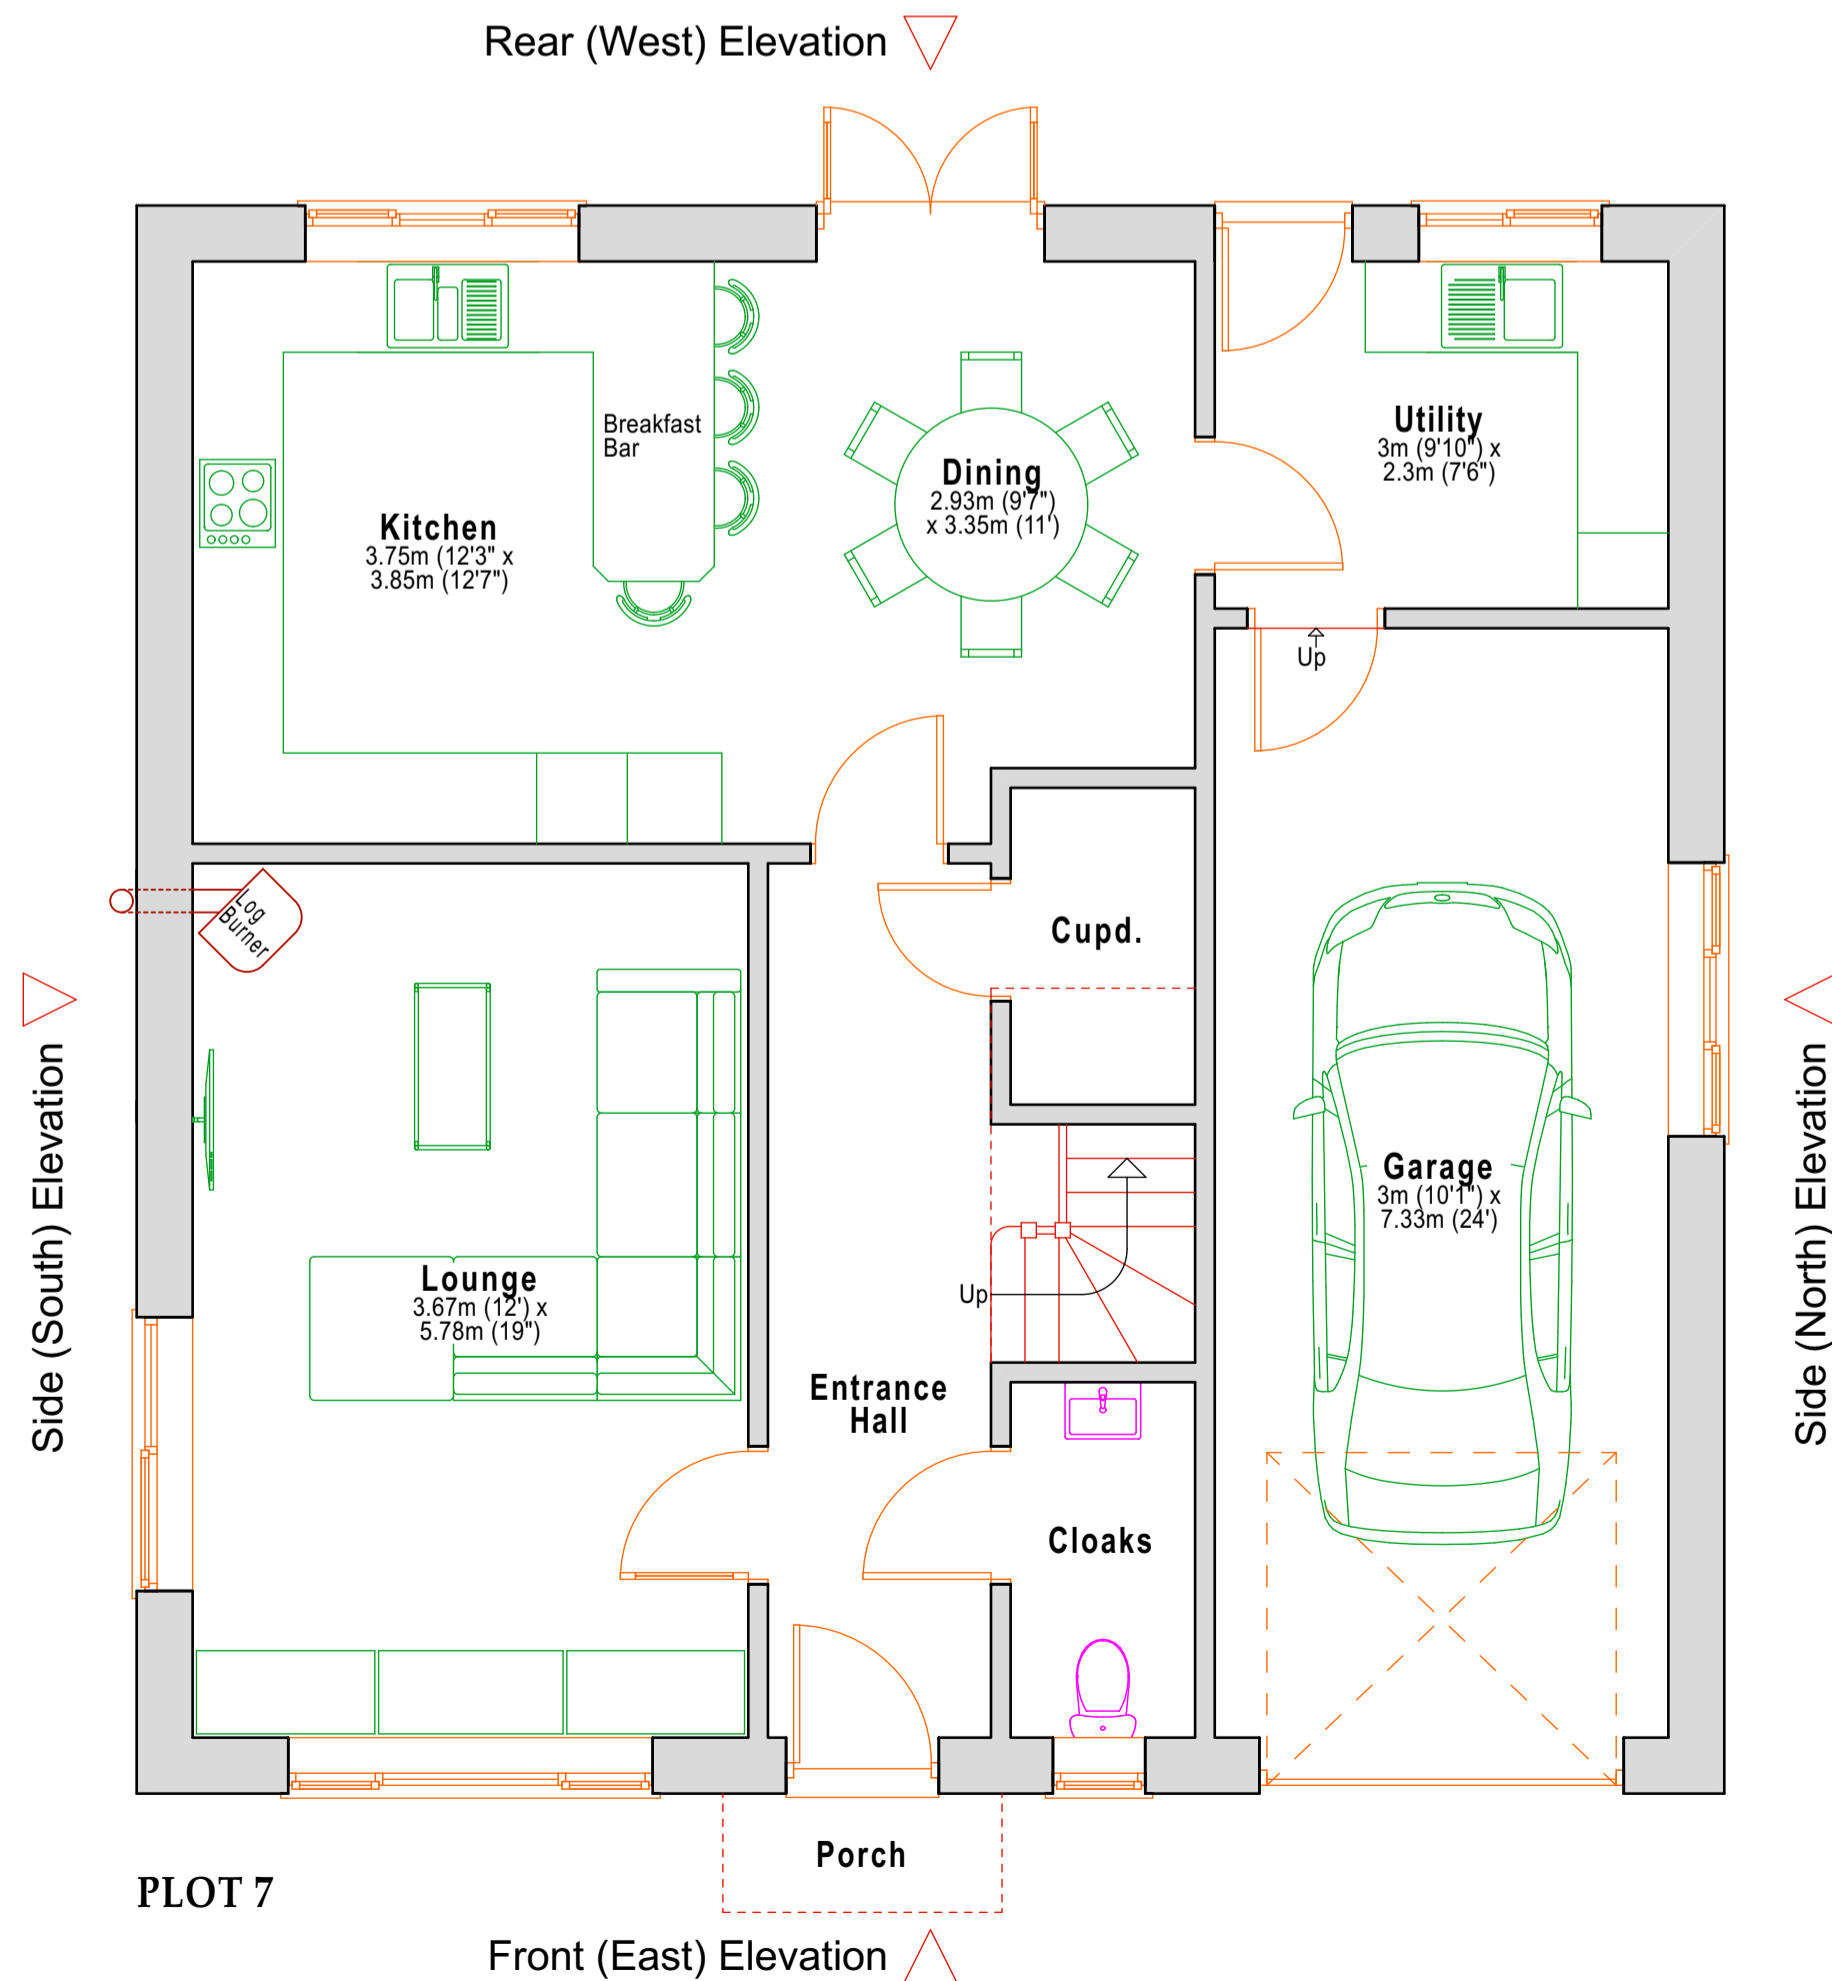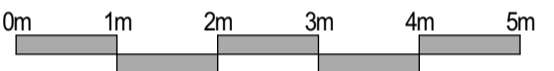

Proposed Ground Floor Plan 1:50

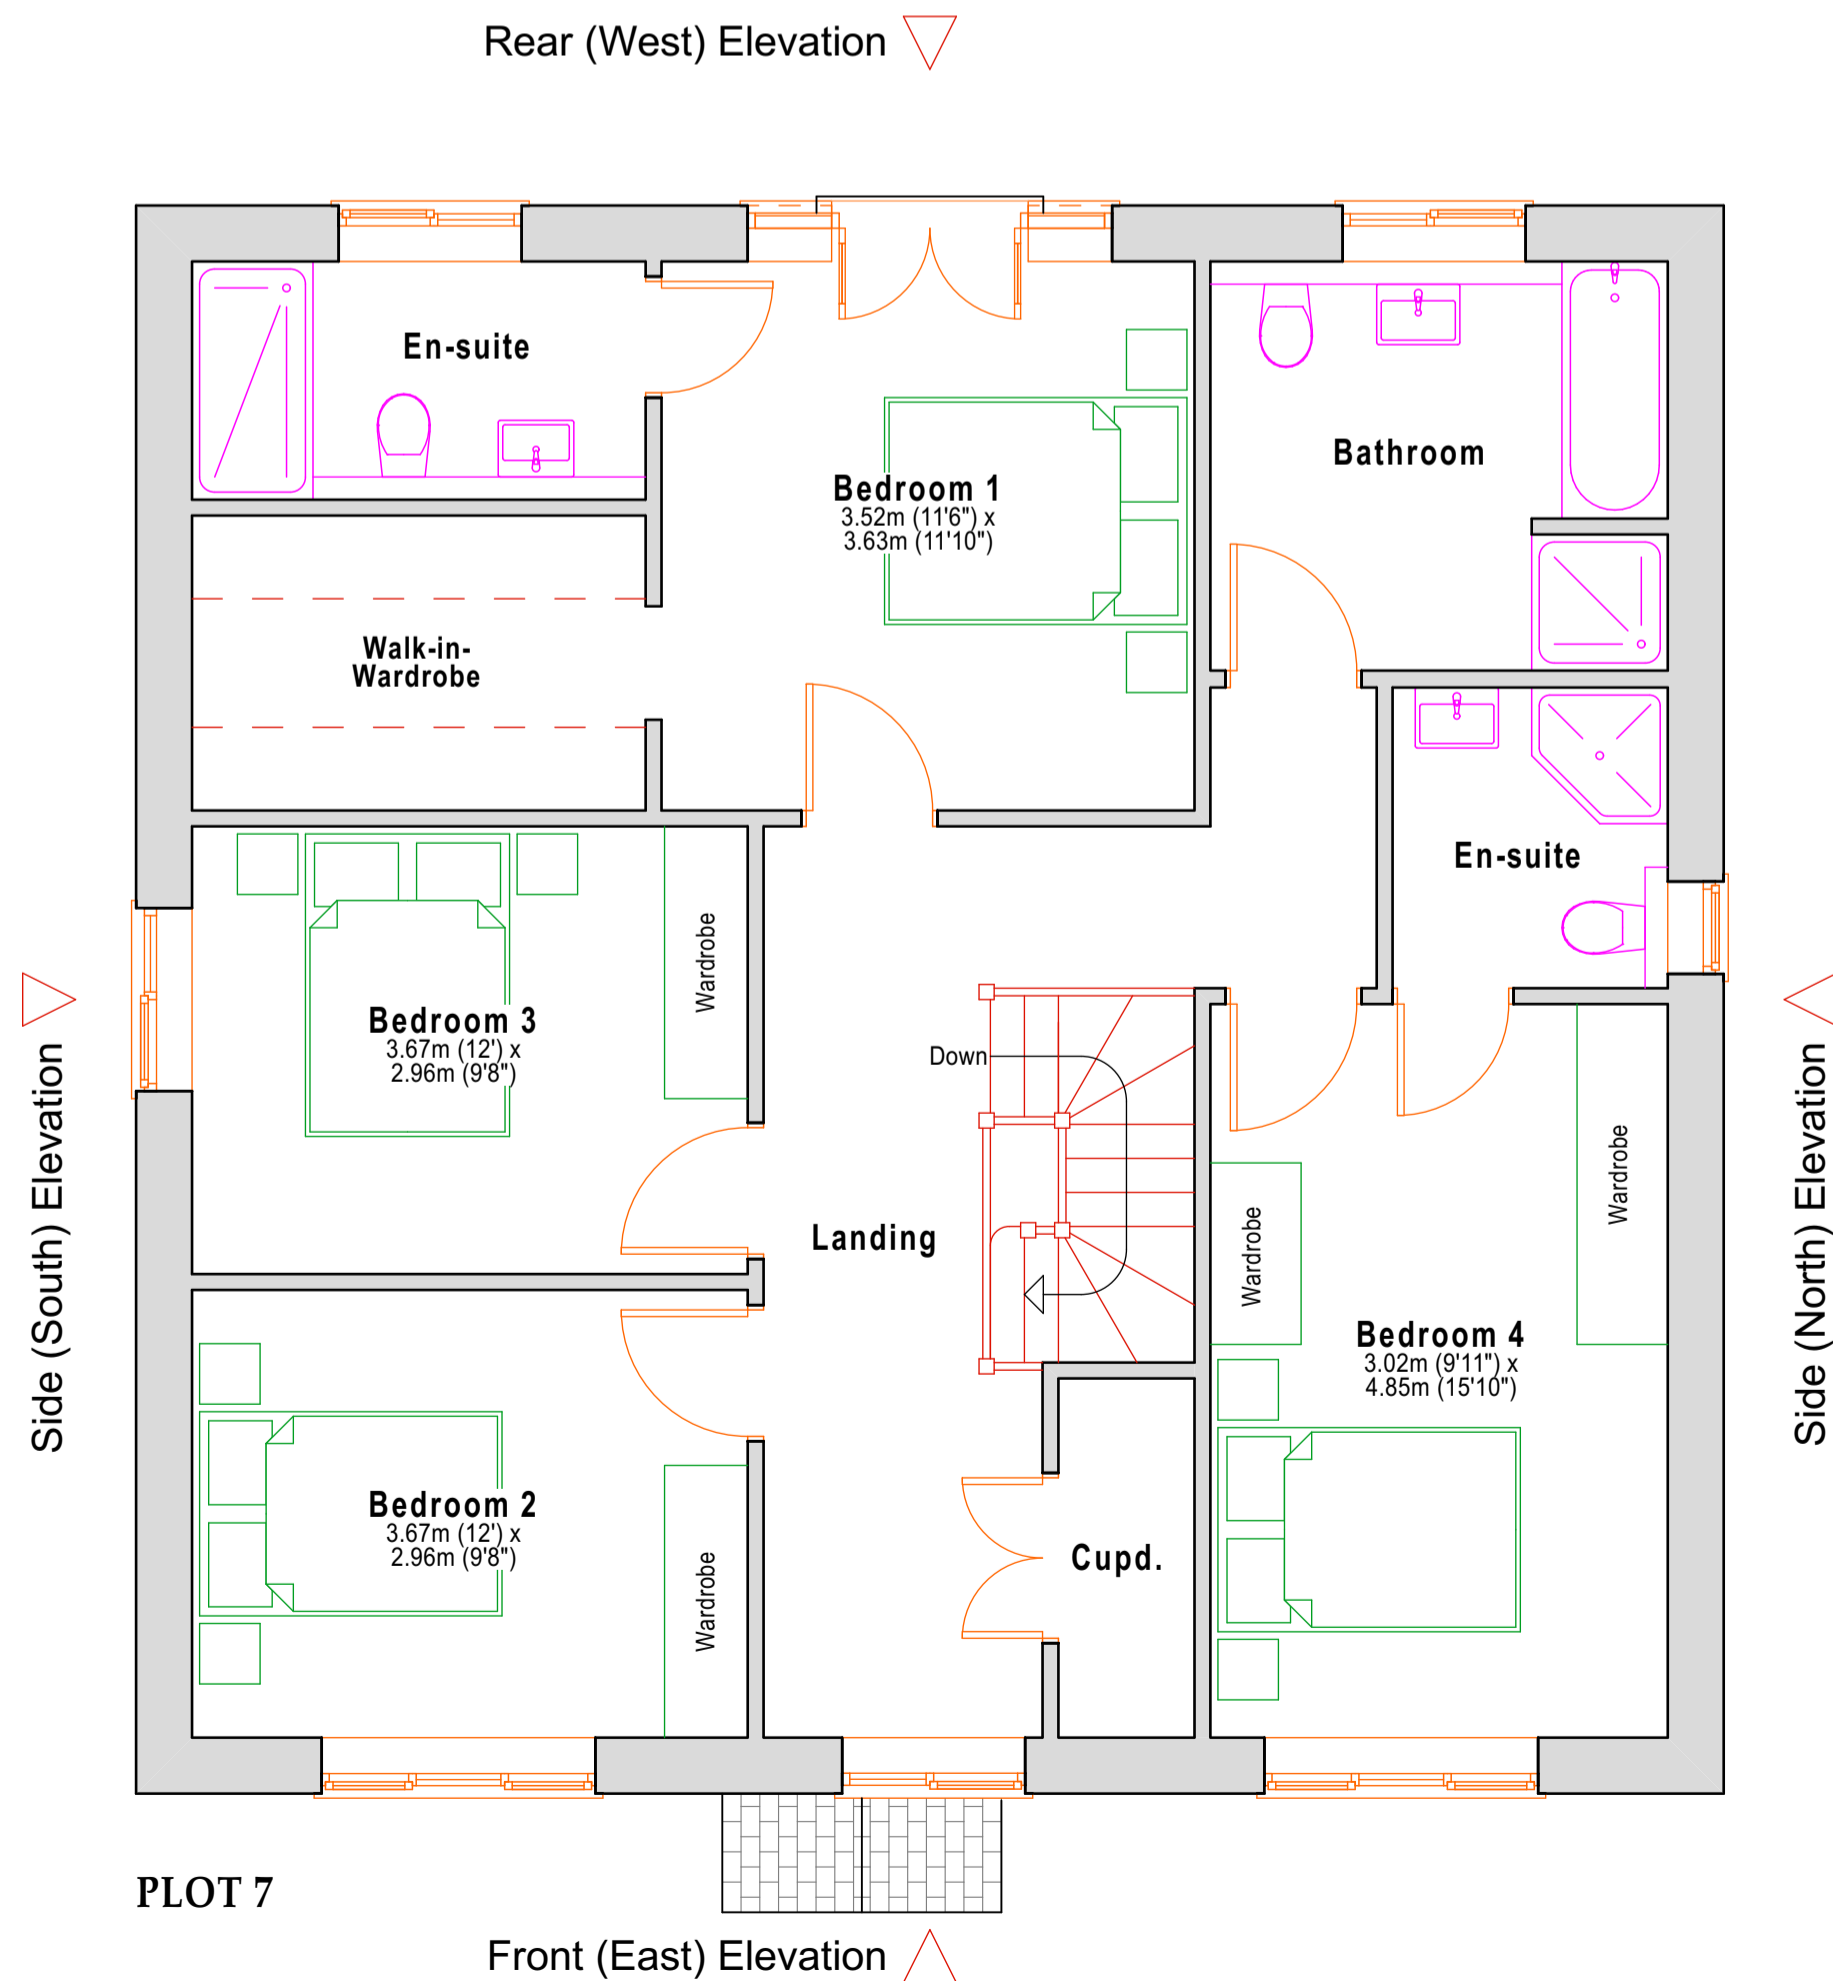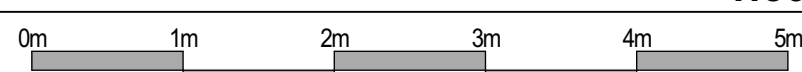

Proposed First Floor Plan 1:50

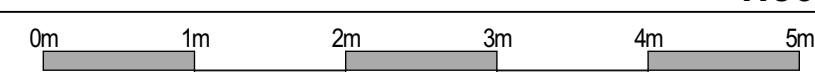

External Finishes, Materials and Colours

Walls
Generally: Burnt / mottled red facing brickwork.
Banding Course, Quoins & Dentil Course:
Solid red facing brickwork.

Roof
Sandtoft 'Calderdale Edge' dark grey concrete grey roof tiles.

Windows and External Doors
White UPVC frame, leaf (coloured front door) and casement.

Fascias and Soffits
White UPVC

Rainwater goods
Round section white UPVC

This drawing and information within it is the sole property of ShanRye Architectural and Surveying Services and must not be used for reproduction. Please do not scale this drawing. Scales are for guidance only and given dimensions must be used.

Architectural and Surveying Services

Kevin Watts BSc.
Building Surveyor and Architectural Technician
24 Sandgalls Drive, Lakenheath, Suffolk, IP27 9EG.
Tel: 01842 862445. Mobile: 07876 310614.
k.watts@shanrye.co.uk www.shanrye.co.uk

A friendly professional service at a very competitive price.

Client
TLC Groundworks and Construction Ltd.
Site
The Rookery, Half Moon Lane, Lakenheath.
Project
Proposed Dwellings
Drawing
Plot 7 Floor Plans and Elevations
Drawing Size **A1** Scale(s) **1:50, 1:75**
Date **March 2024** Drawing no. **416/16**