


Elevations

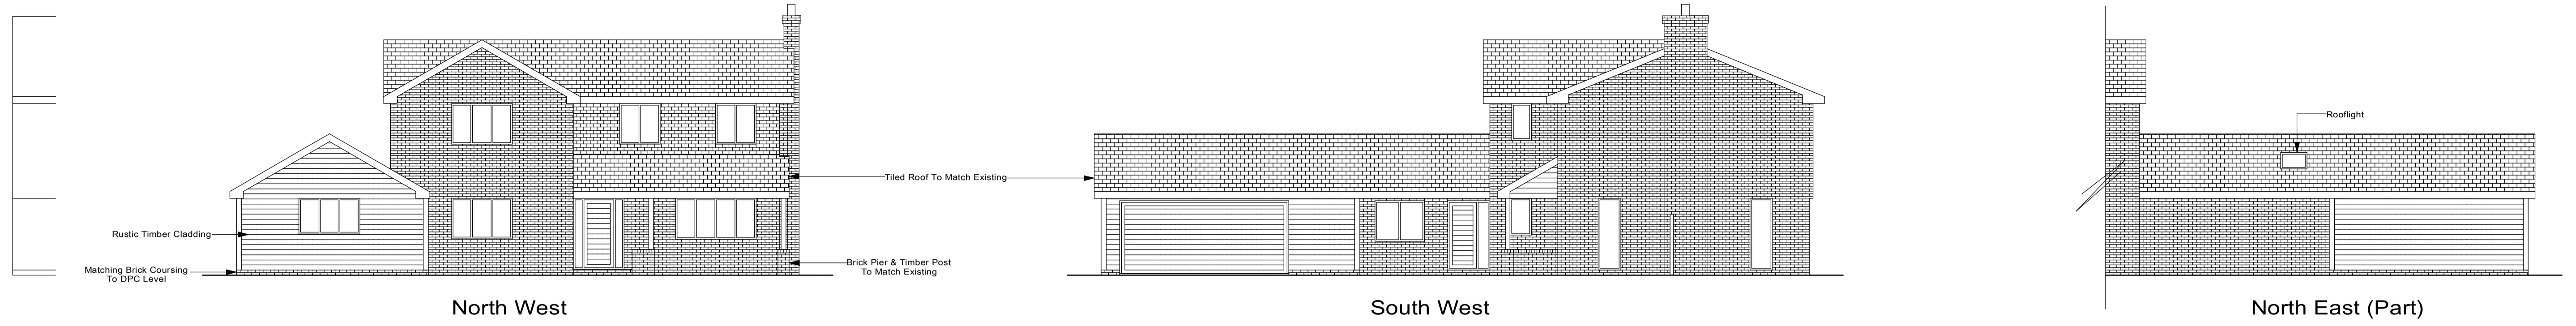

Main Road

Pavement

Hedgerow

Boundary Fence

Brooklyn Close

Driveway

Garage / Workshop

Family Room

Kitchen

Lounge

Hall


Canopy

Porch

Existing Dwelling

Foul Sewer Inspection Chamber. Invert Level 2.91m Below Cover Level

Line Of Foul Sewer

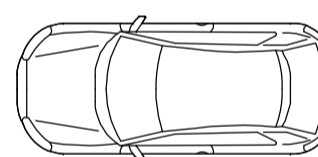

Driveway

Gentle Slope Up To Garage / Workshop Door With Floor Level Set 50mm Above Ground Level.

100mm Step Up From Garage / Workshop To Family Room

FD30S Fire Resisting Door

Existing Window Infilled With Masonry & Aperture Moved To North East Elevation

Rooflight


Foul Sewer Inspection Chamber. Invert Level 1.22m Below Cover Level

Inspection Chamber. Invert Level 1.00m Below Cover Level

Foul Drain

Flow

Site Plan

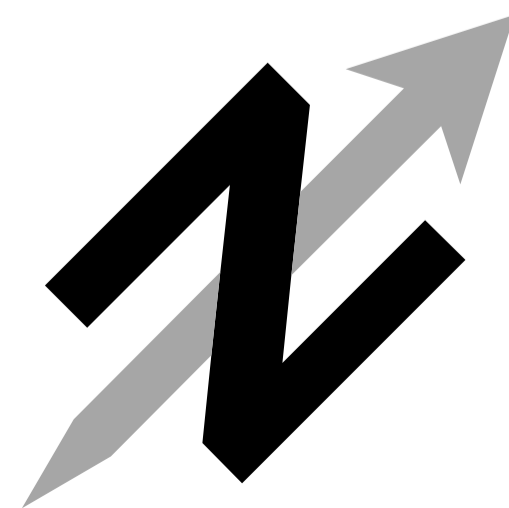

Jem Musselwhite C.Build E FCABE, MIET, MconstM.
Chartered Building Engineer & Surveyor.
106 Buriton Road, Winchester, Hants. SO22 6JF.
Tel 07758 746207 - e-mail jem@jem-musselwhite.co.uk
www.jem-musselwhite.co.uk
1 Brooklyn Close, Otterbourne.
Proposed Extensions & Alterations To Dwelling.
For Mr. & Mrs. J. Hipperson.
As Proposed Site Plan & Elevations.
Scale 1:100 @ A1 Sized Paper. Dwg. No. 2023064/004A.