





01 SHOPFRONT ELEVATIONS
SCALE 1:50 @ A1

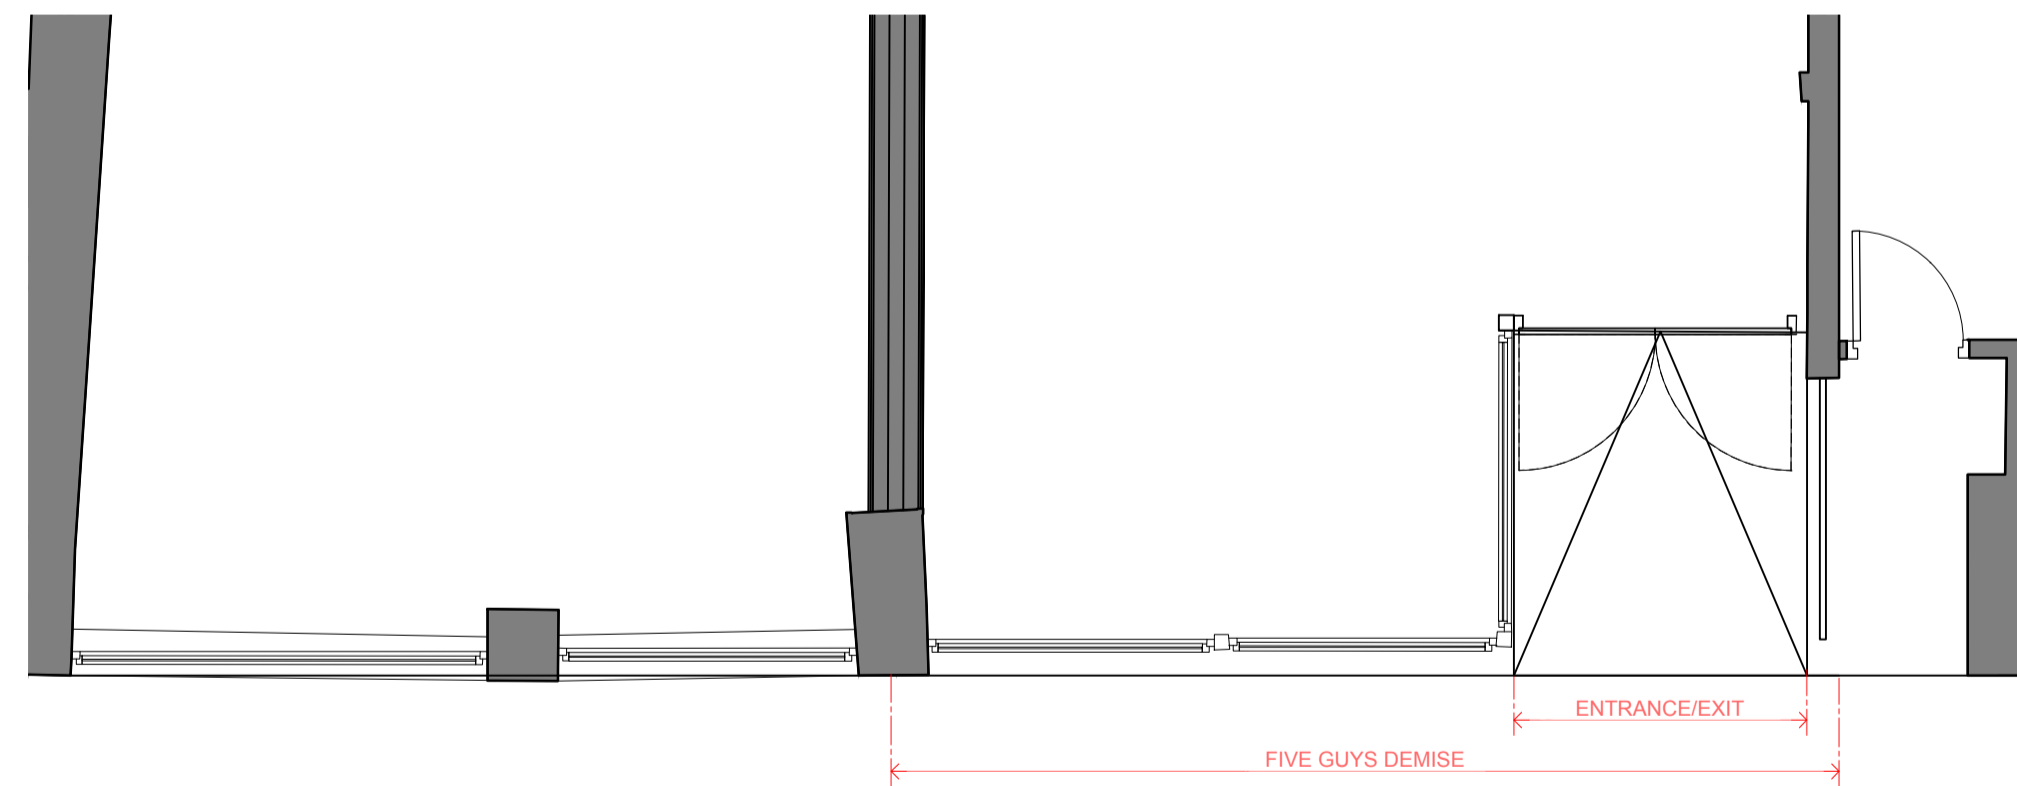

02 PLAN
SCALE 1:50 @ A1

This drawing is to be read in conjunction with specifications, scheduled and drawings issued by Blacksheep. All dimensions to be checked on site prior to the commencement of manufacture. ROD drawings to be issued for Blacksheep comment. Samples of all finishes are to be sent to Blacksheep for approval. All discrepancies and omissions on site must be reported to designer for their comment or approval prior to the commencement of work. All electrical, lighting, HVAC and plumbing issues to be referred to engineer's drawings prior the commencement of work. The designs are subject to approval by statutory authorities and any necessary alterations should be made if required to comply with statutory requirements.

PLANNING

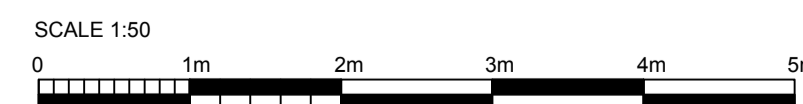

Rev Comment
A SCALE ADJUSTED TO 1/50

Date Drawn Checked
19/03/24 FD SC

Location Plan (NTS)

Blacksheep

Client
FIVE GUYS

Project
BARNET
HIGH STREET 144-146
EN55XP

135 Curtain Road, 5th Floor, London EC2A 3BX
+44 (0) 20 7713 7413 -> blacksheep.uk.com

Drawing
EXISTING BUILDING ELEVATIONS

Drawing No.
FIV341-P401

Date
07/03/24

Scale
1:50 @ A1

Revision
A

Drawn By
FD

Checked By
SC