



UNIT 2 PROPOSED GROUND FLOOR PLAN
scale 1:100




NOTE :
INTERNAL LAYOUT FOR INDICATIVE PURPOSES ONLY. FINAL LAYOUT TO BE CONFIRMED AS PART OF CORPORATE FIT OUT WORKS

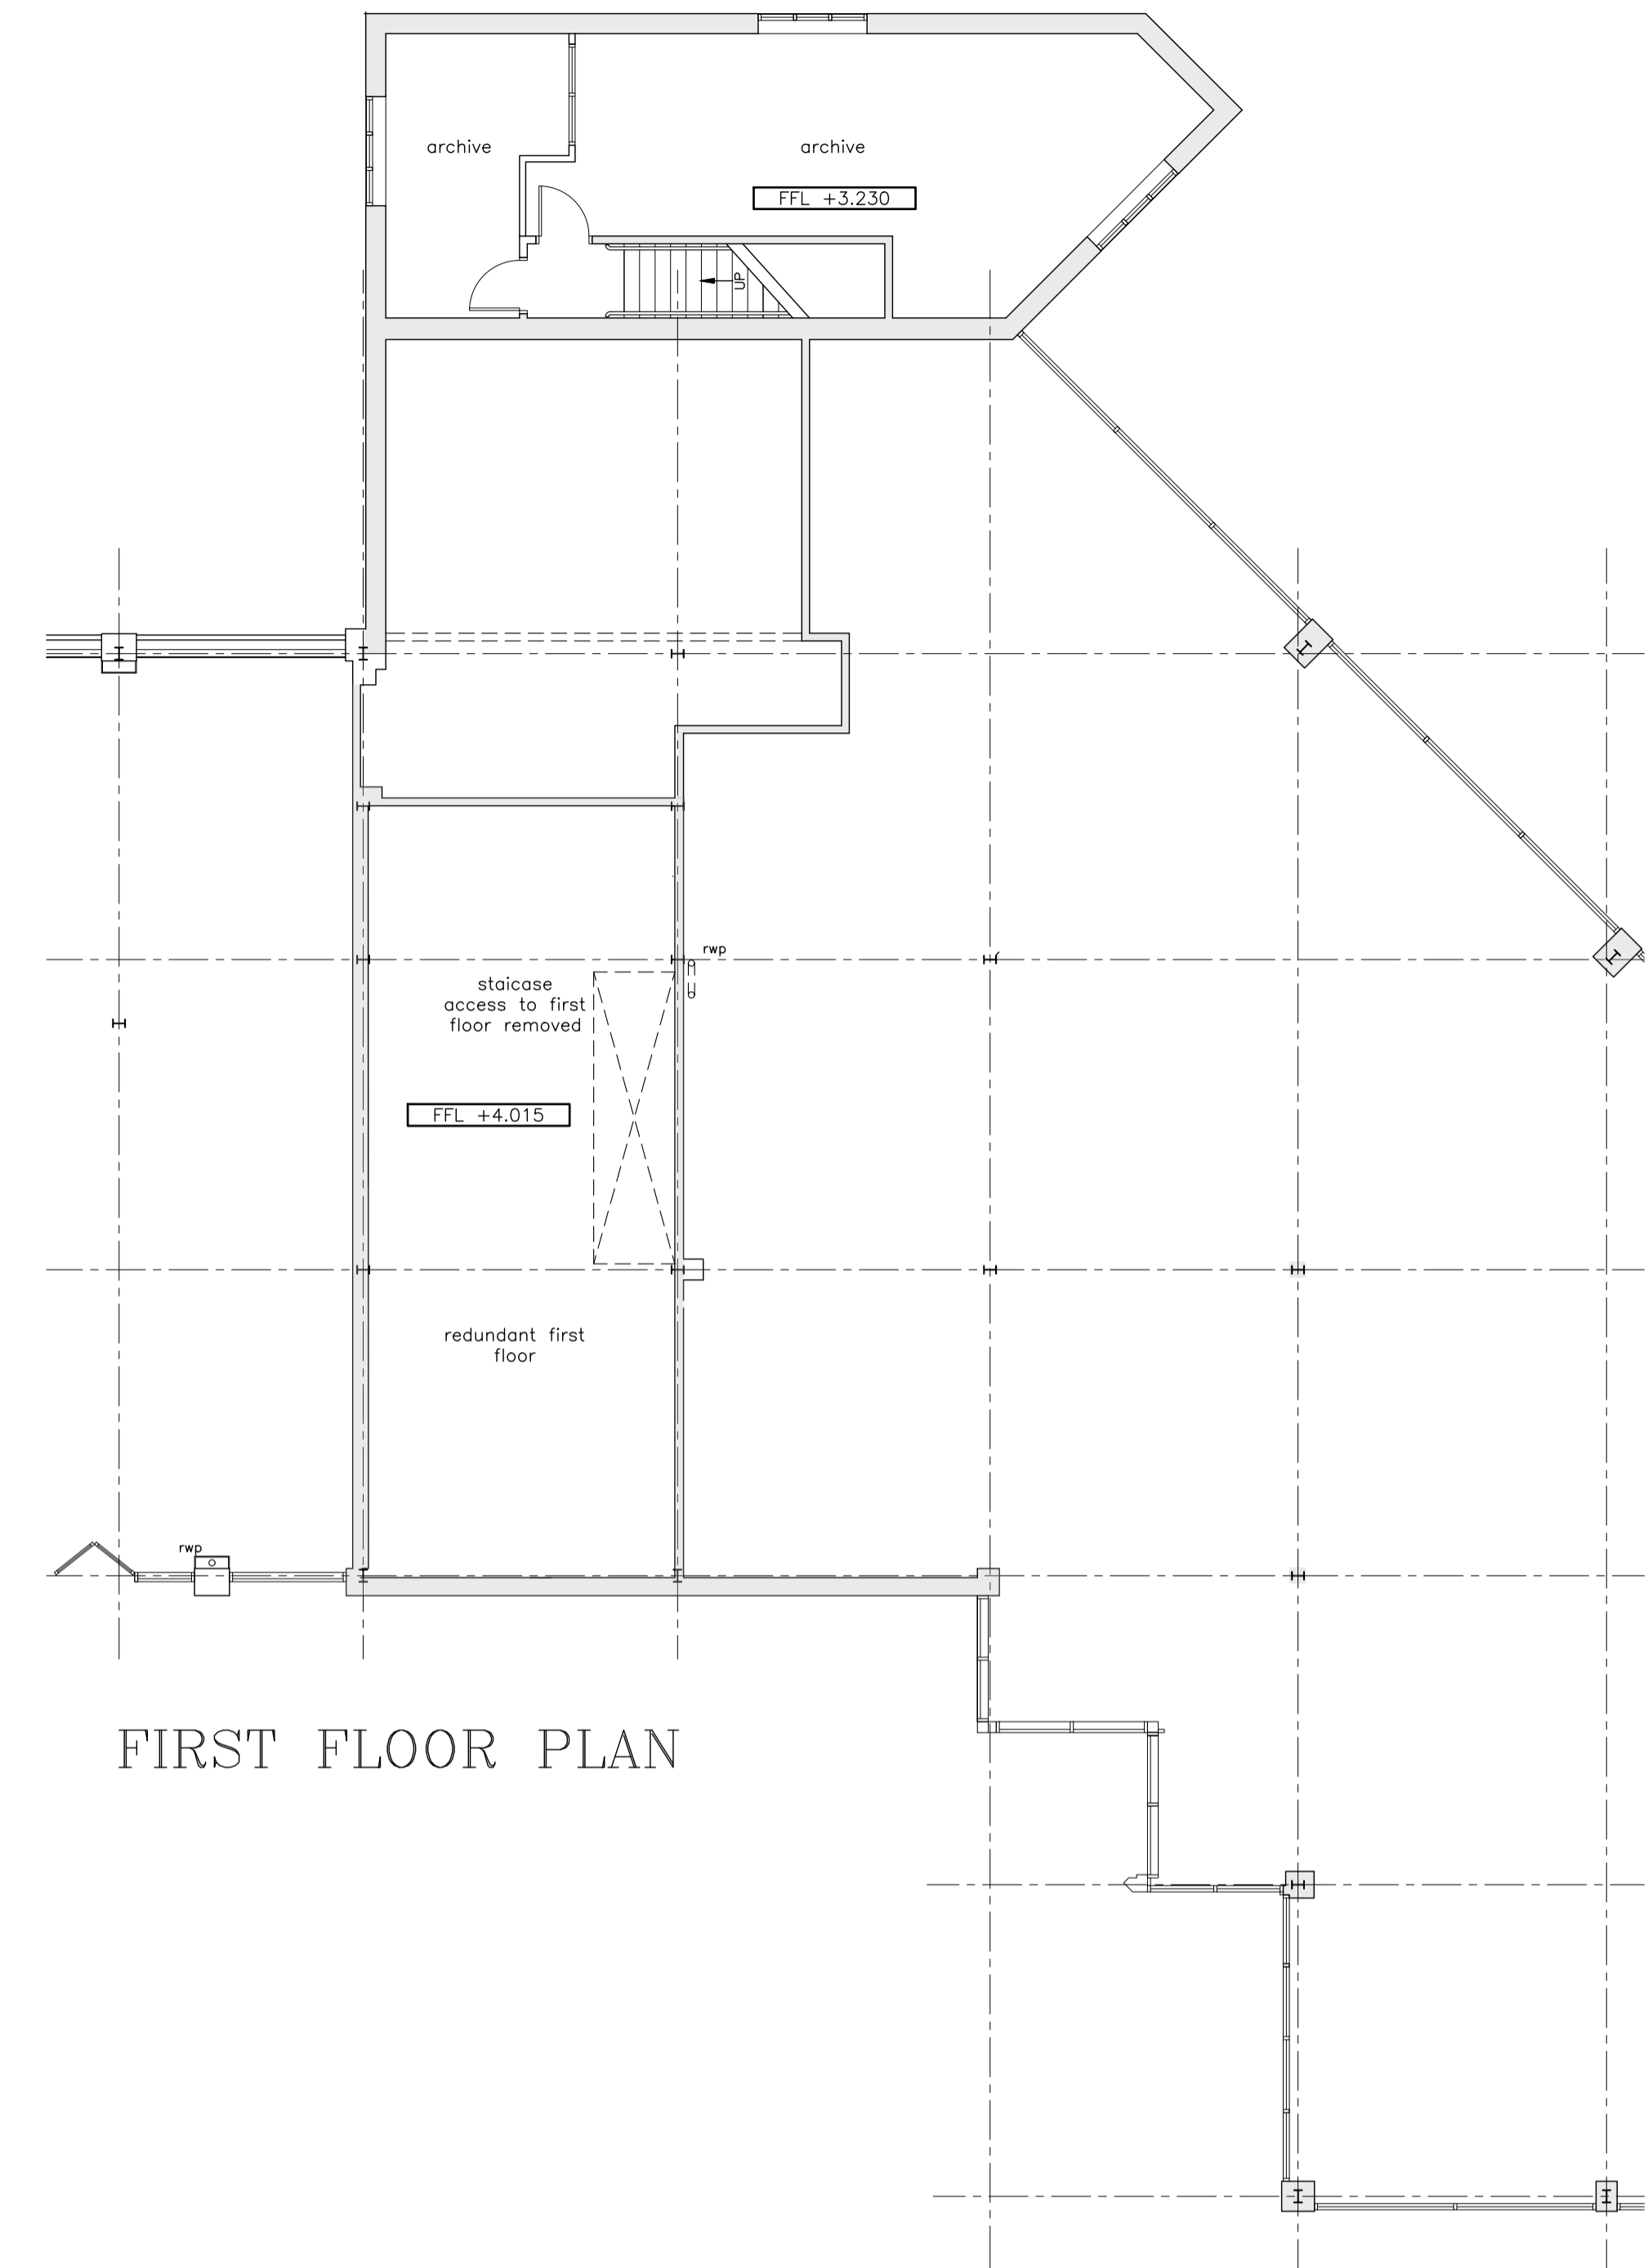

FIRST FLOOR PLAN

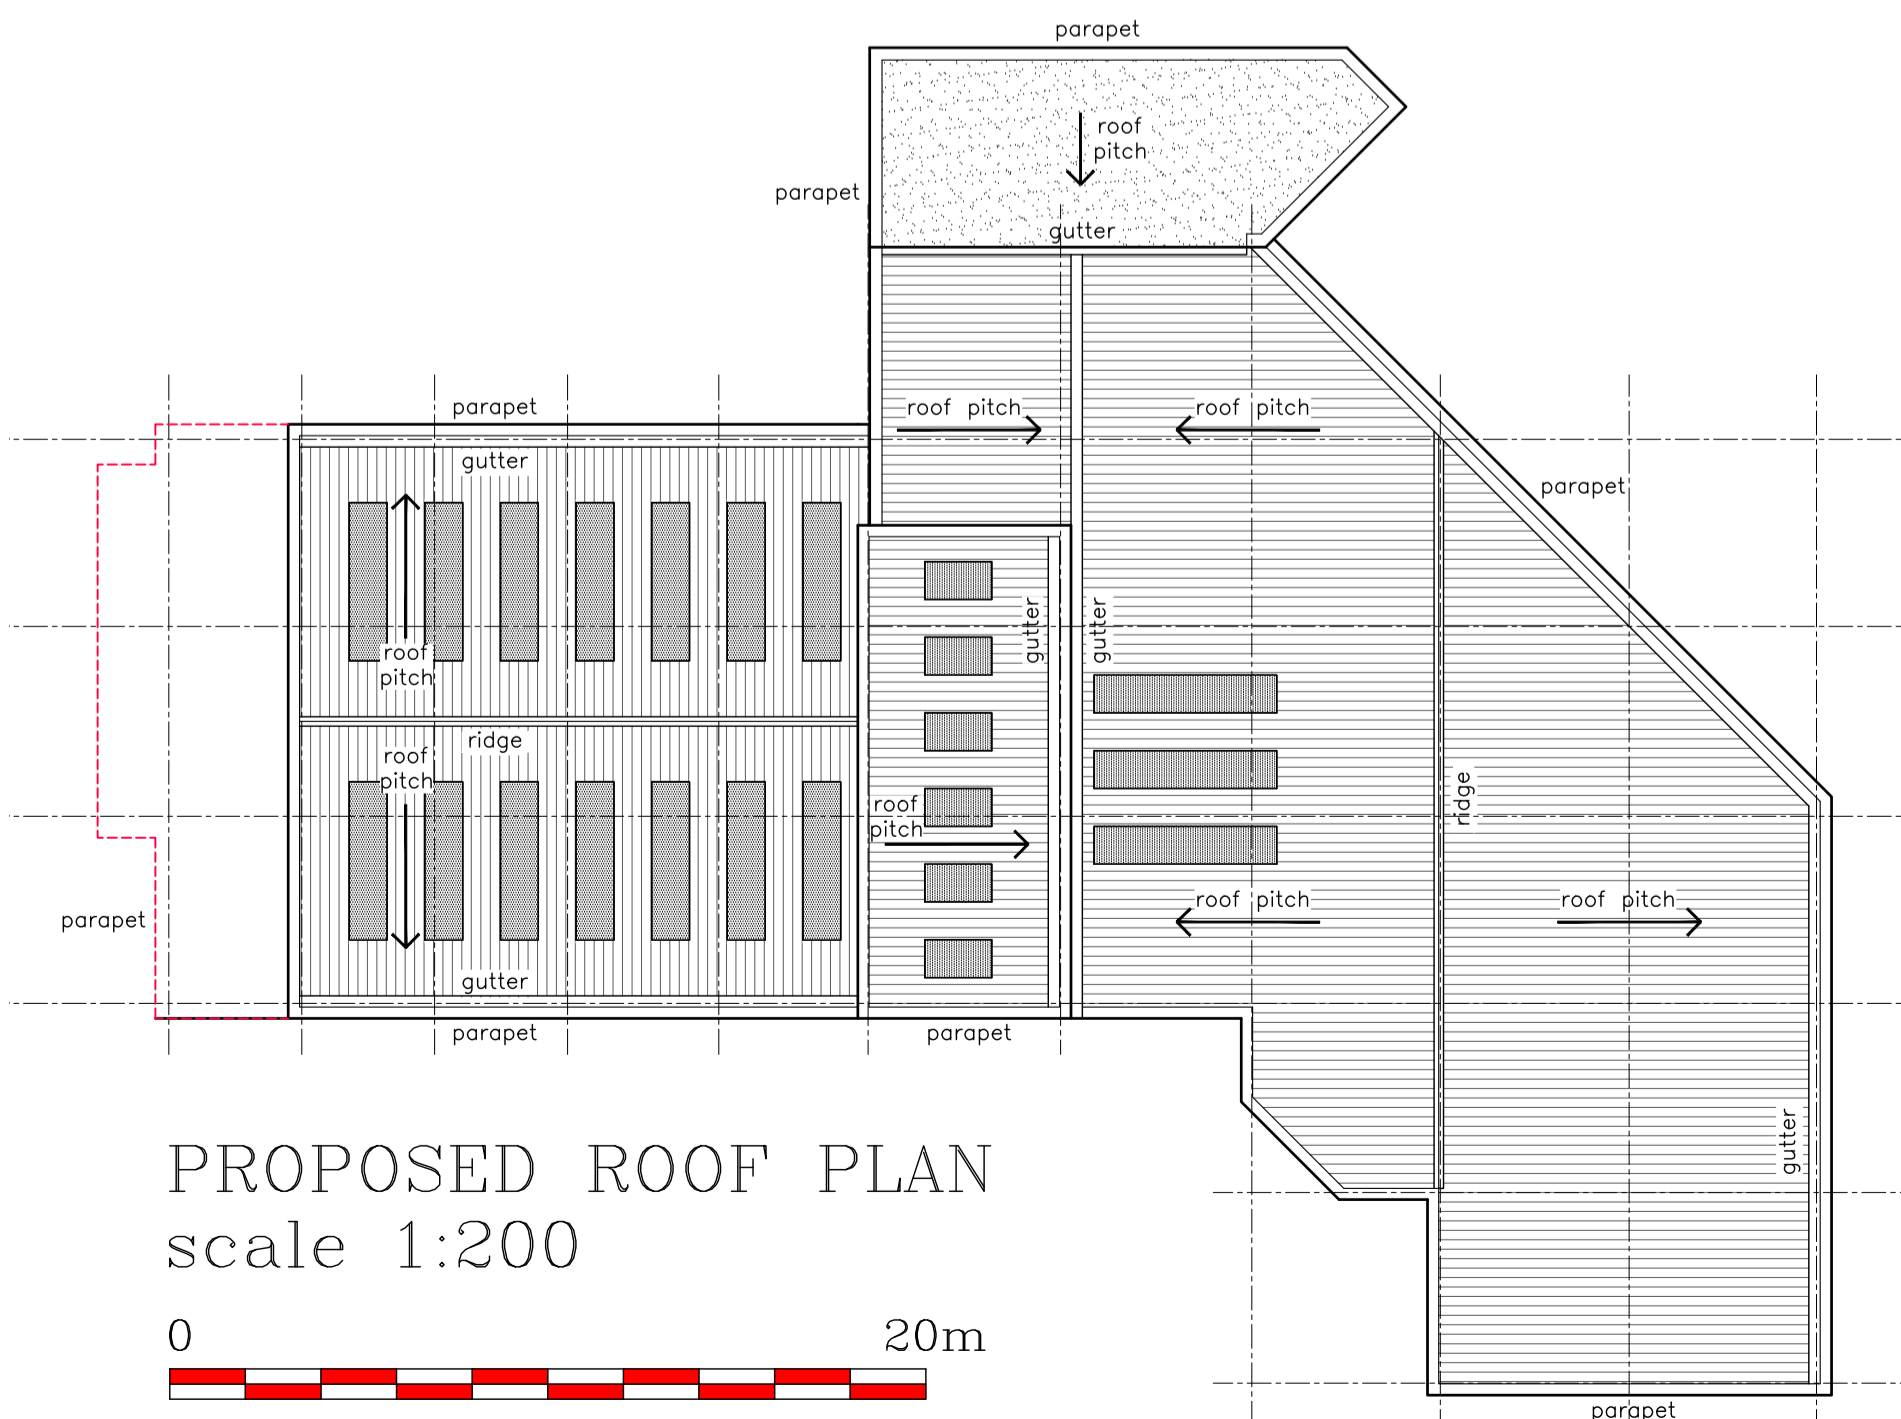


PROPOSED ROOF PLAN
scale 1:200

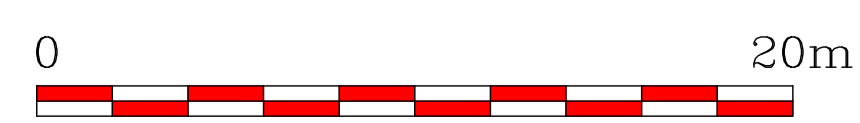

planning issue

Do not scale. All setting out dimensions to be site confirmed prior to works commencing and any discrepancies confirmed to architect. This drawing is to be read in conjunction with all other architectural and structural engineers drawings.

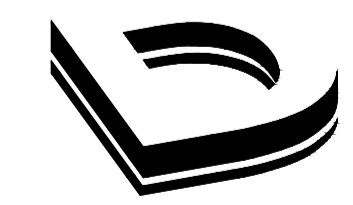

Dixon Dawson Chartered Architects
28 Kenwood Park Road
Nether Edge
Sheffield
S7 1NF
T 0114 268388
E sheffield@dixonandawson.co.uk

PART DEMOLITIONS, INTERNAL & EXTERNAL ALTERATIONS
UNIT 2, LOCKOFORD LANE, CHESTERFIELD, S41 7HY
for VERTU MOTORS (PROPERTY) LIMITED

UNIT 2
PROPOSED FLOOR PLANS 1:100@A1
PROPOSED ROOF PLAN 1:200@A1

Date: 21/03/24	Drawn: AW	Checked:	8727s/PA56
-------------------	--------------	----------	-------------------