



UNIT 2 EXISTING SOUTH EAST ELEVATION
scale 1:100

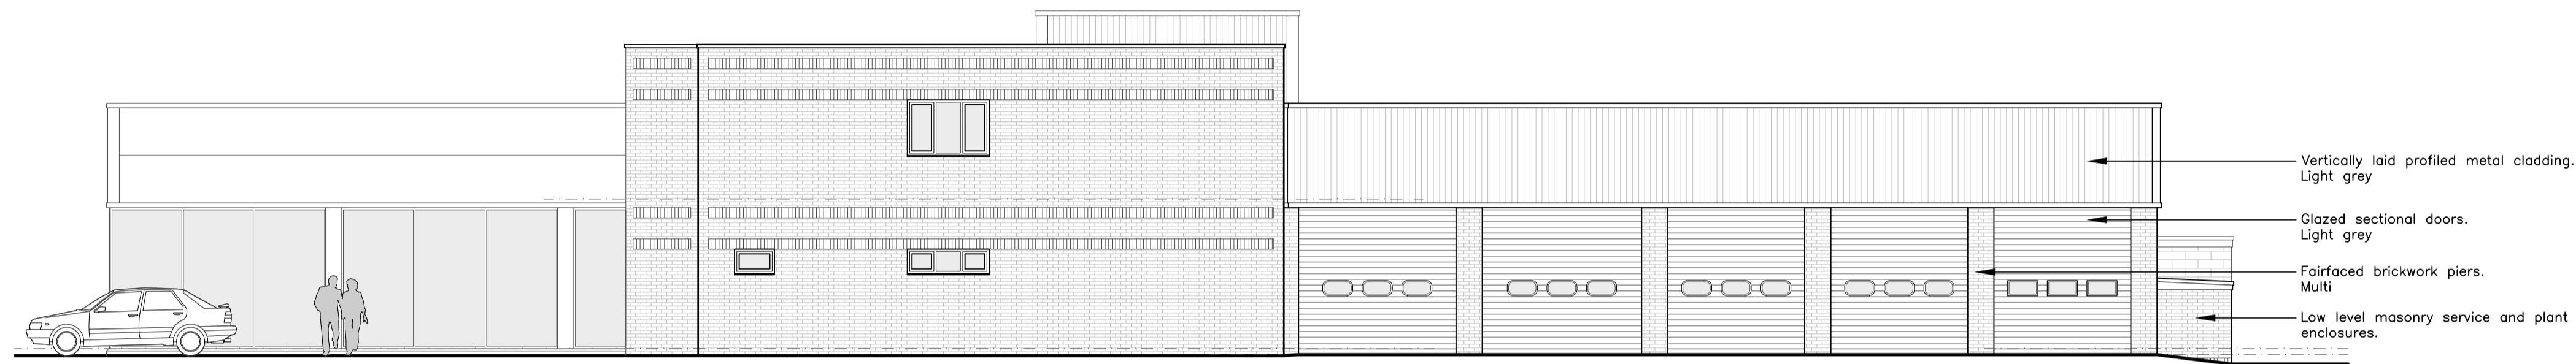

NORTH WEST ELEVATION



NORTH WEST ELEVATION

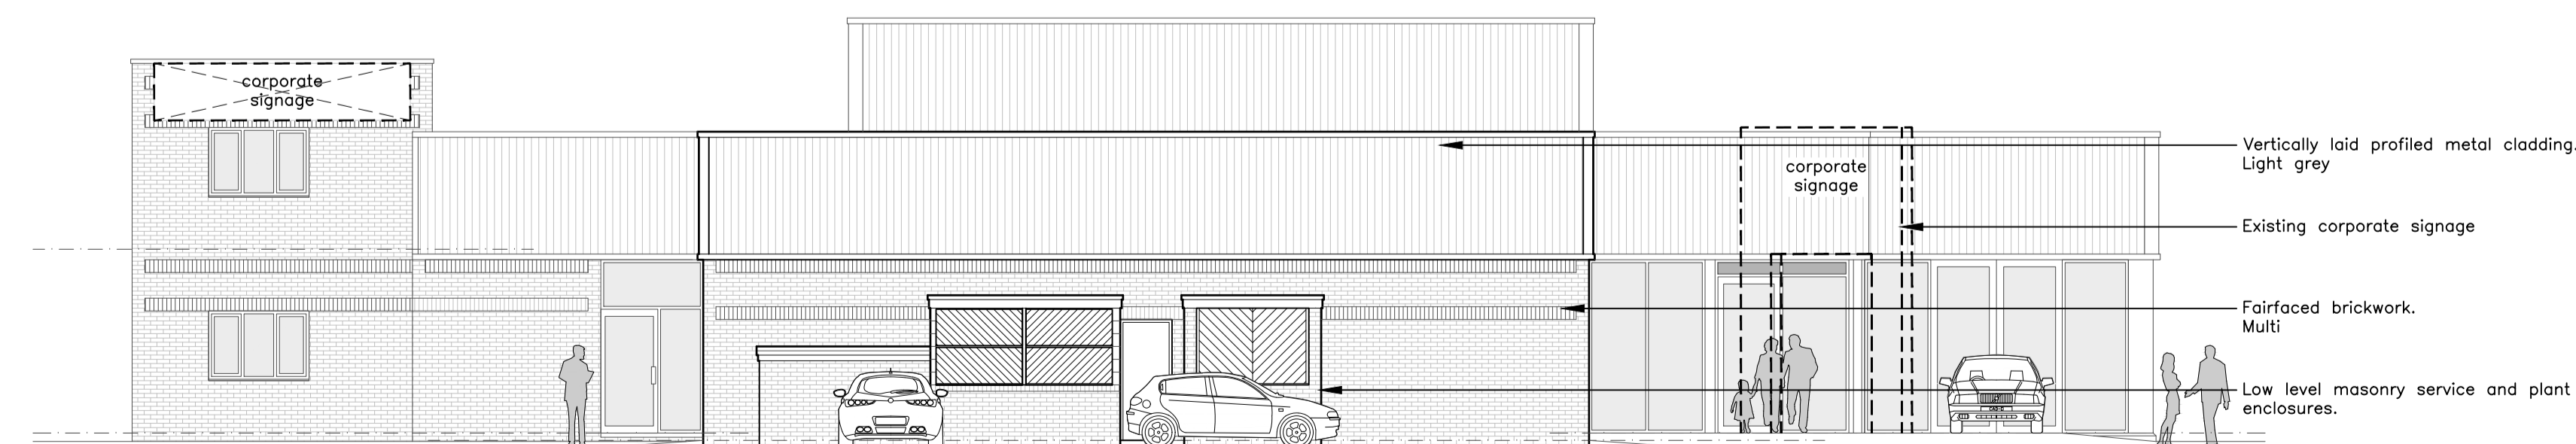

SOUTH EAST ELEVATION

planning issue

Do not scale. All setting out dimensions to be site confirmed prior to works commencing and any discrepancies confirmed to architect. This drawing is to be read in conjunction with all other architectural and structural engineers drawings.



Dixon Dawson Chartered Architects
28 Kenwood Park Road
Nether Edge
Sheffield
S7 1NF
T 0114 2683888
E sheffield@dixondawson.co.uk

PART DEMOLITIONS, INTERNAL & EXTERNAL ALTERATIONS
UNIT 2, LOCKOFORD LANE, CHESTERFIELD, S41 7HY
for VERTU MOTORS (PROPERTY) LIMITED

UNIT 2
EXISTING ELEVATIONS 1:100@A1

Date: 21/03/24	Drawn: AW	Checked:	8727s/PA55
-------------------	--------------	----------	-------------------