



THE INFORMATION CONTAINED HEREIN IS CONFIDENTIAL AND MAY NOT BE COPIED OR DISCLOSED TO ANY OTHER PERSON OR USED FOR ANY OTHER PURPOSE OTHER THAN THAT FOR WHICH IT WAS ORIGINALLY PREPARED AND SUPPLIED WITHOUT THE WRITTEN CONSENT OF SHIPTON DESIGN.


CONTRACTORS ARE RESPONSIBLE FOR CHECKING ALL DIMENSIONS ON SITE AND REPORTING ANY DISCREPANCIES TO THE CONSULTANTS PRIOR TO COMMENCEMENT ANY WORKS AND IS ALSO RESPONSIBLE FOR THE DETERMINATION OF ALL UNDERGROUND SERVICES.

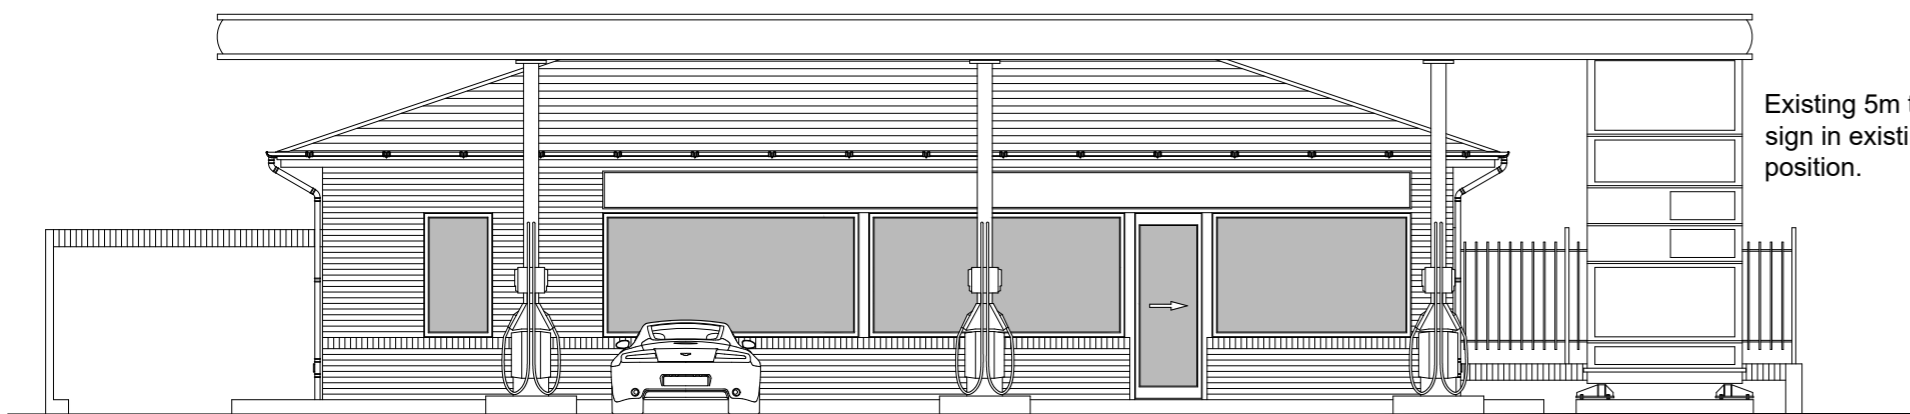

Front Elevation

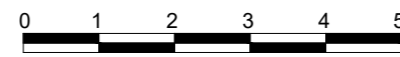


Existing 5m totem sign in existing position.

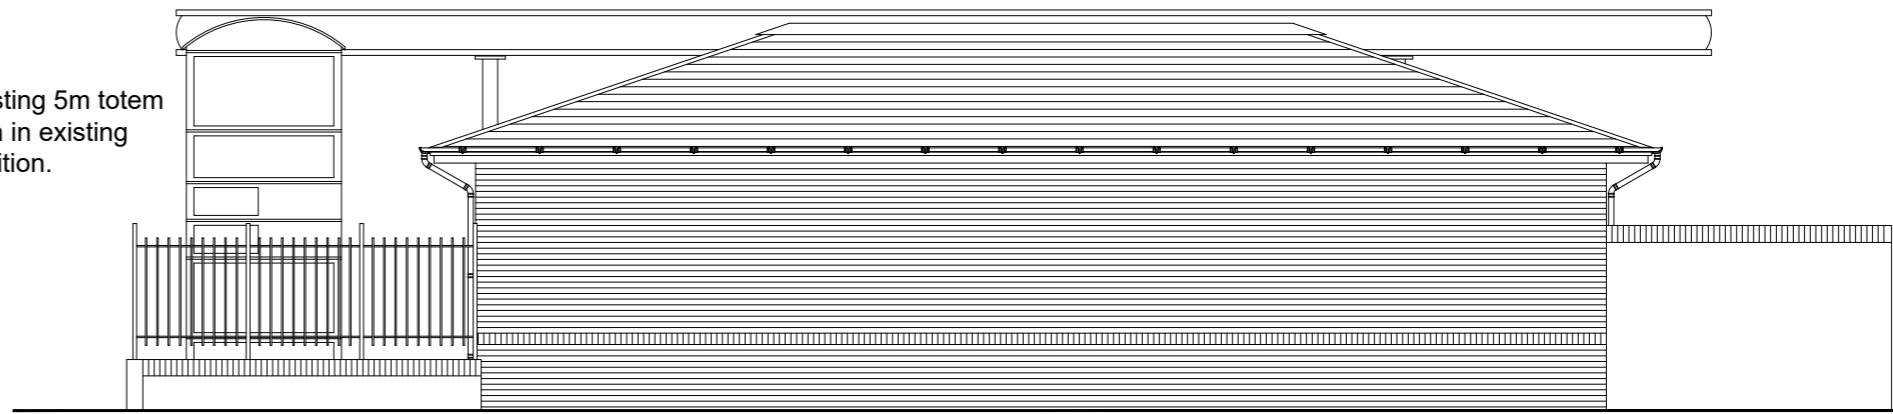


Rear Elevation




Existing 5m totem sign in existing position.

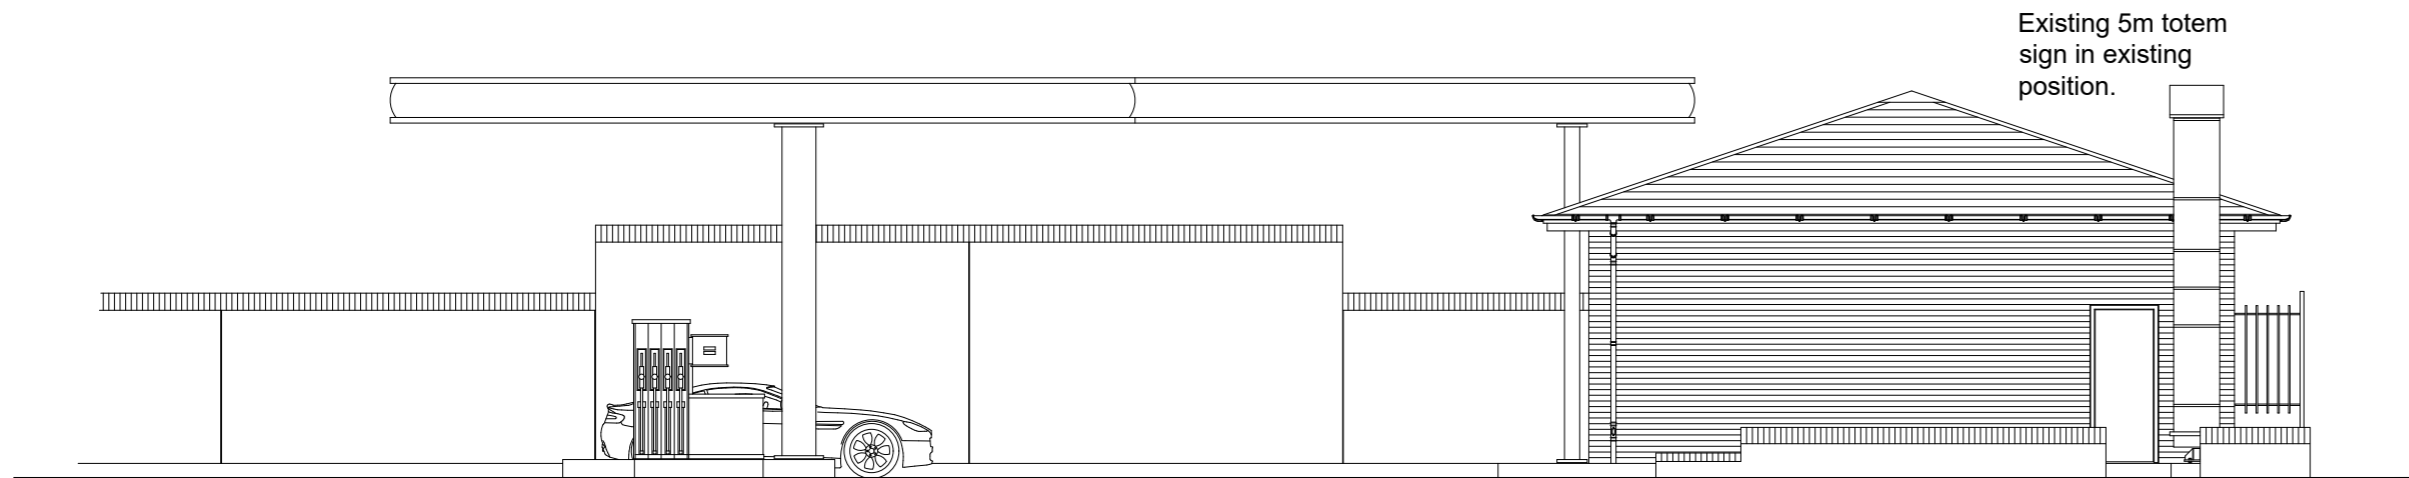


Side Elevation

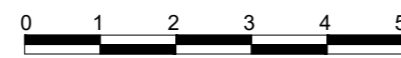

Existing 5m totem sign in existing position.

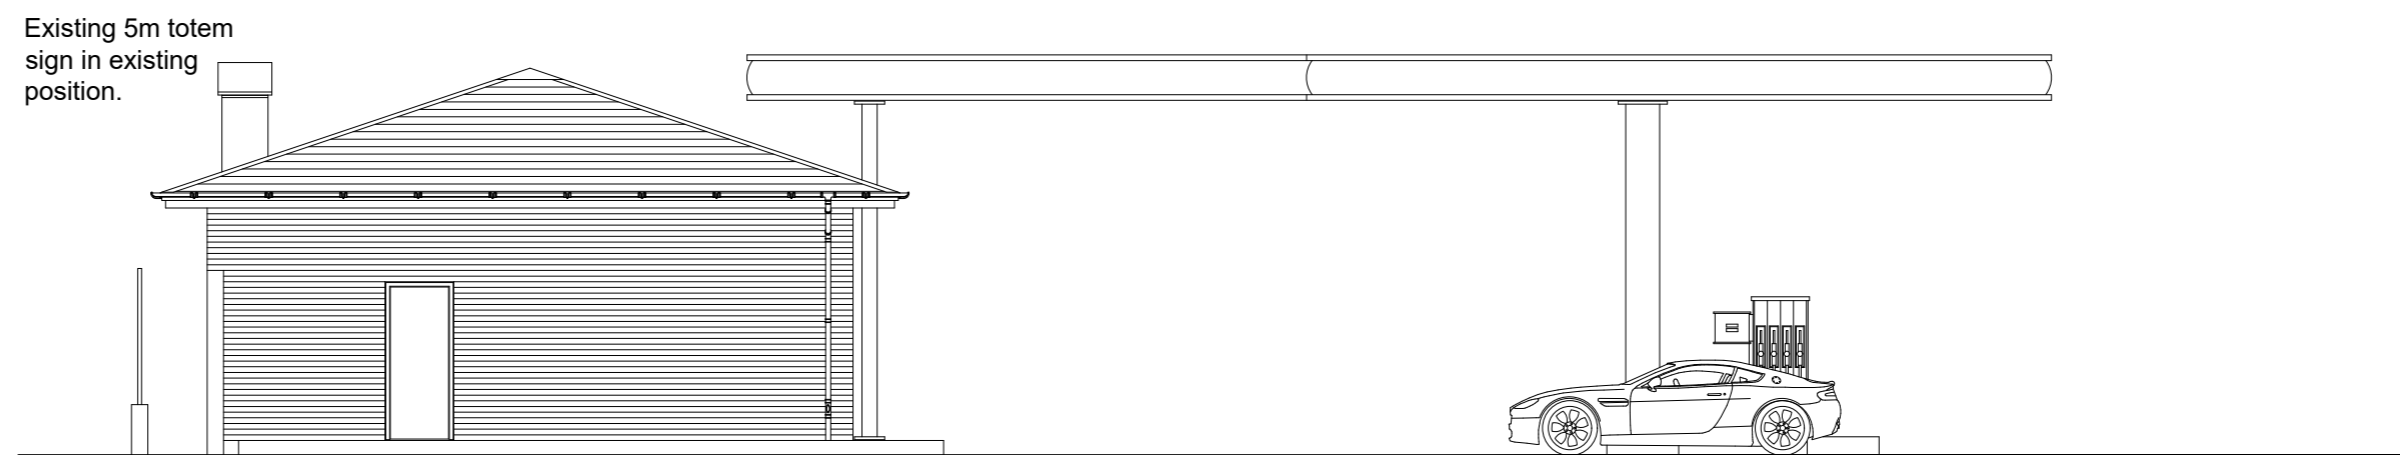

Side Elevation

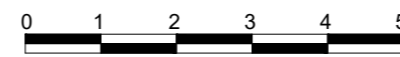

Existing 5m totem sign in existing position.

REV	DESCRIPTION	BY	DATE	CHECKED

AK Retail Ltd

SHIPTON DESIGN LTD
 Architectural Consultants
 April Cottage, Burford Road
 Shipton-Under-Wychwood
 Oxfordshire
 OX7 6DW
 (07754)296776
 andrew@shiptondesign.co.uk

BP Seven Sisters
 231 Thornliebank Road
 Glasgow G46 7RG
 Totem Elevations
 Existing

SCALE @ A2	1:100	DRAWN BY	SDL
DATE	February 2024		
DRAWING NUMBER	2024/316/008	REV	