




1 PBSA Amenity L0
1 : 500

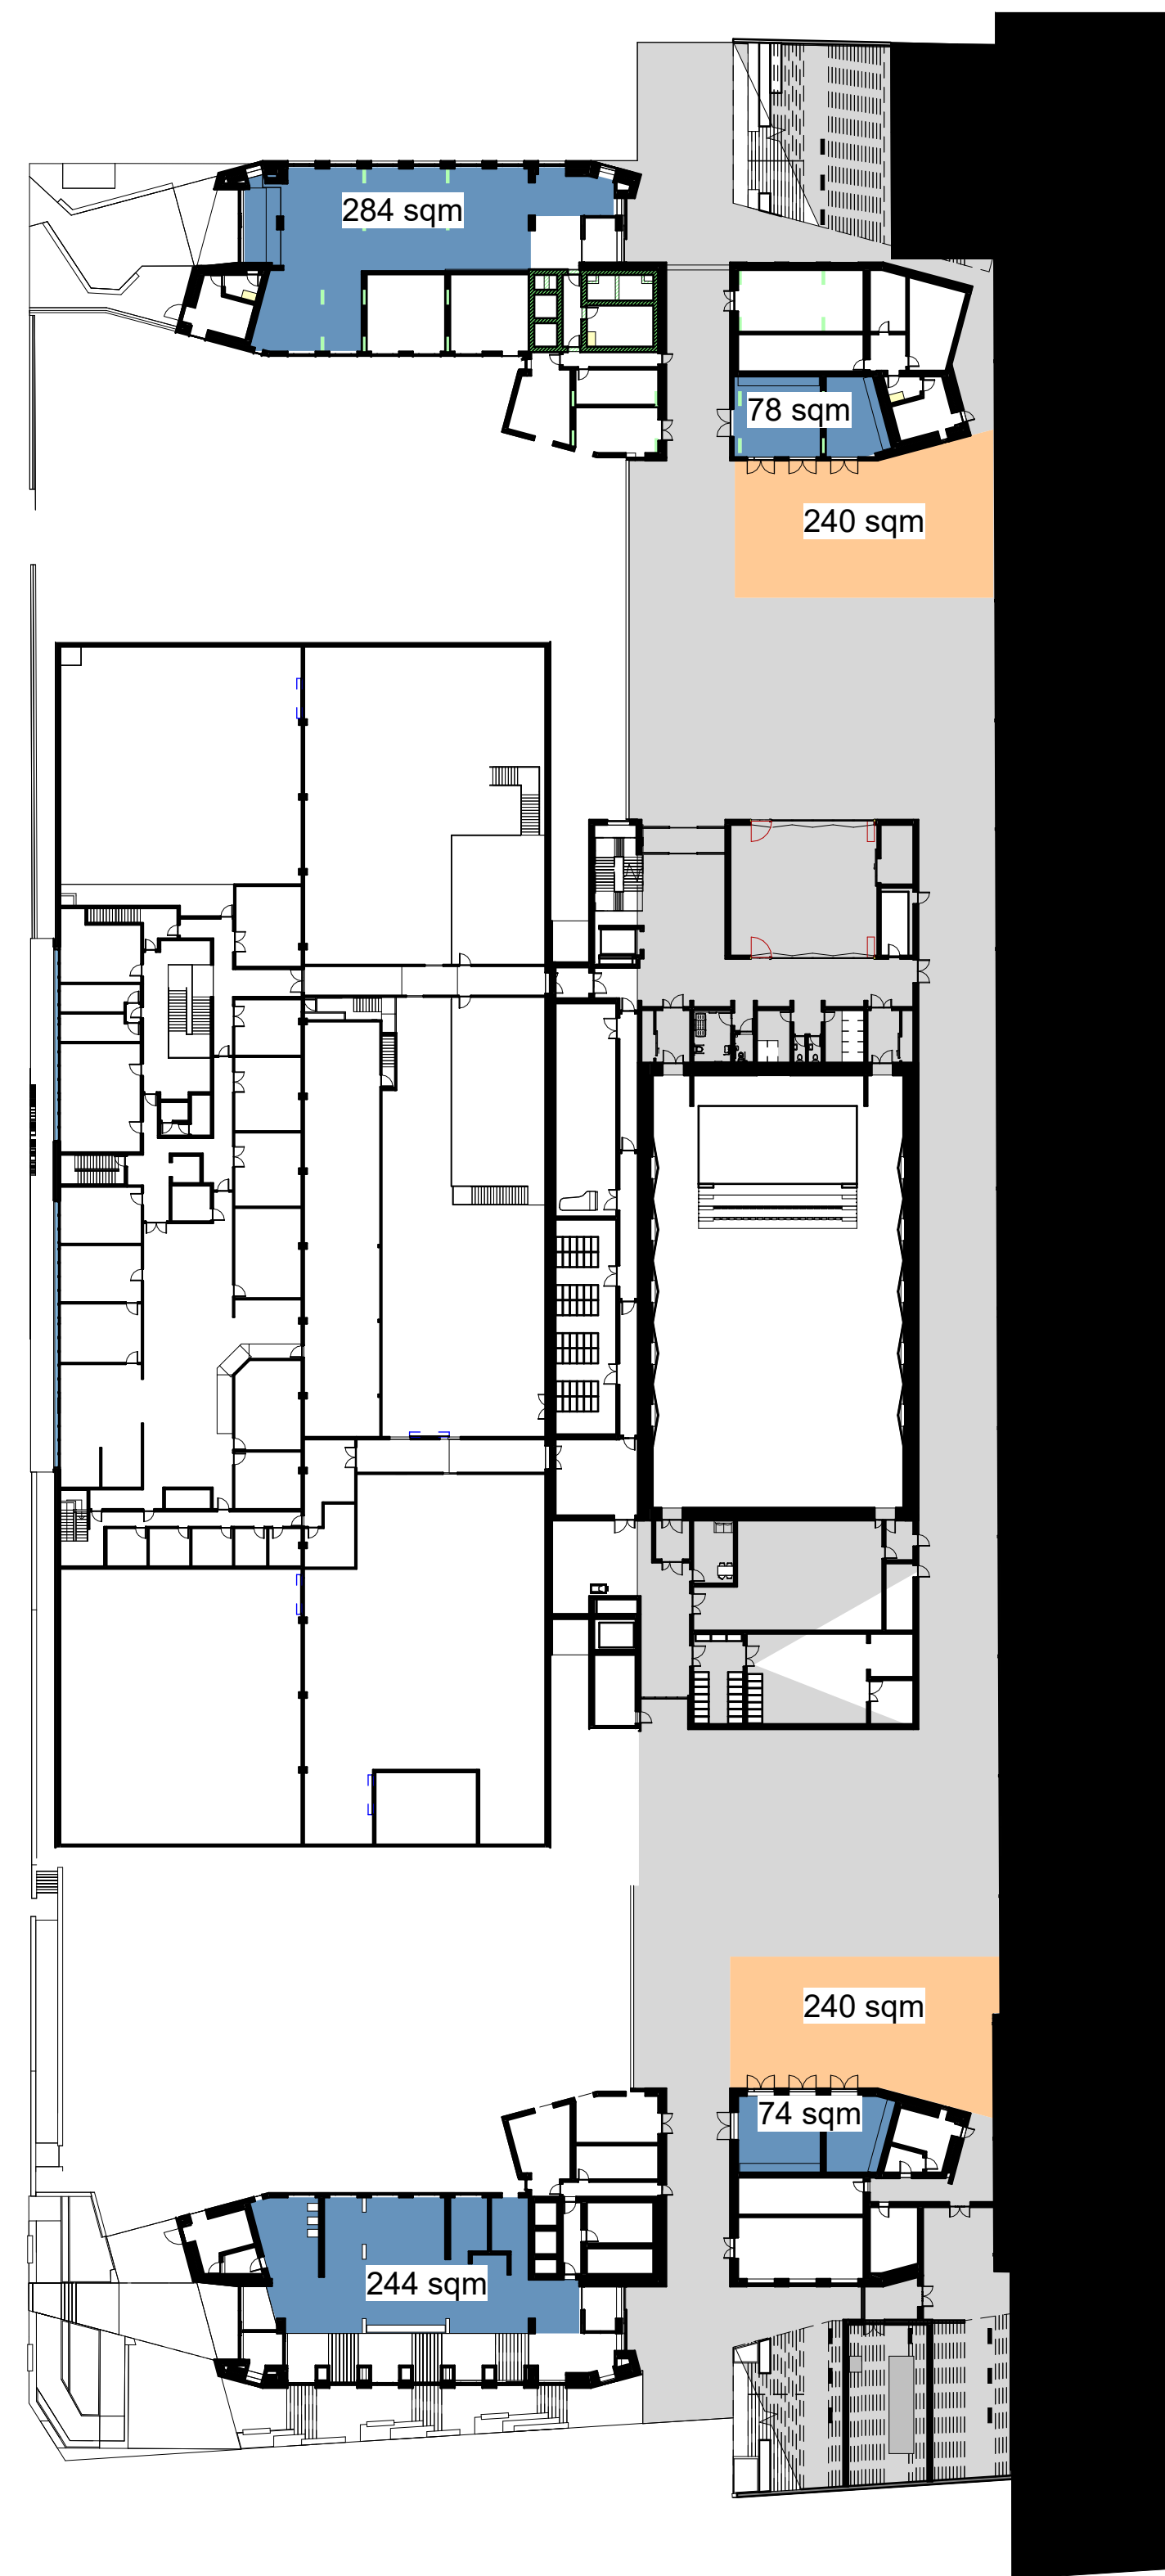

2 Site plan - Level 1 Copy 1
1 : 500

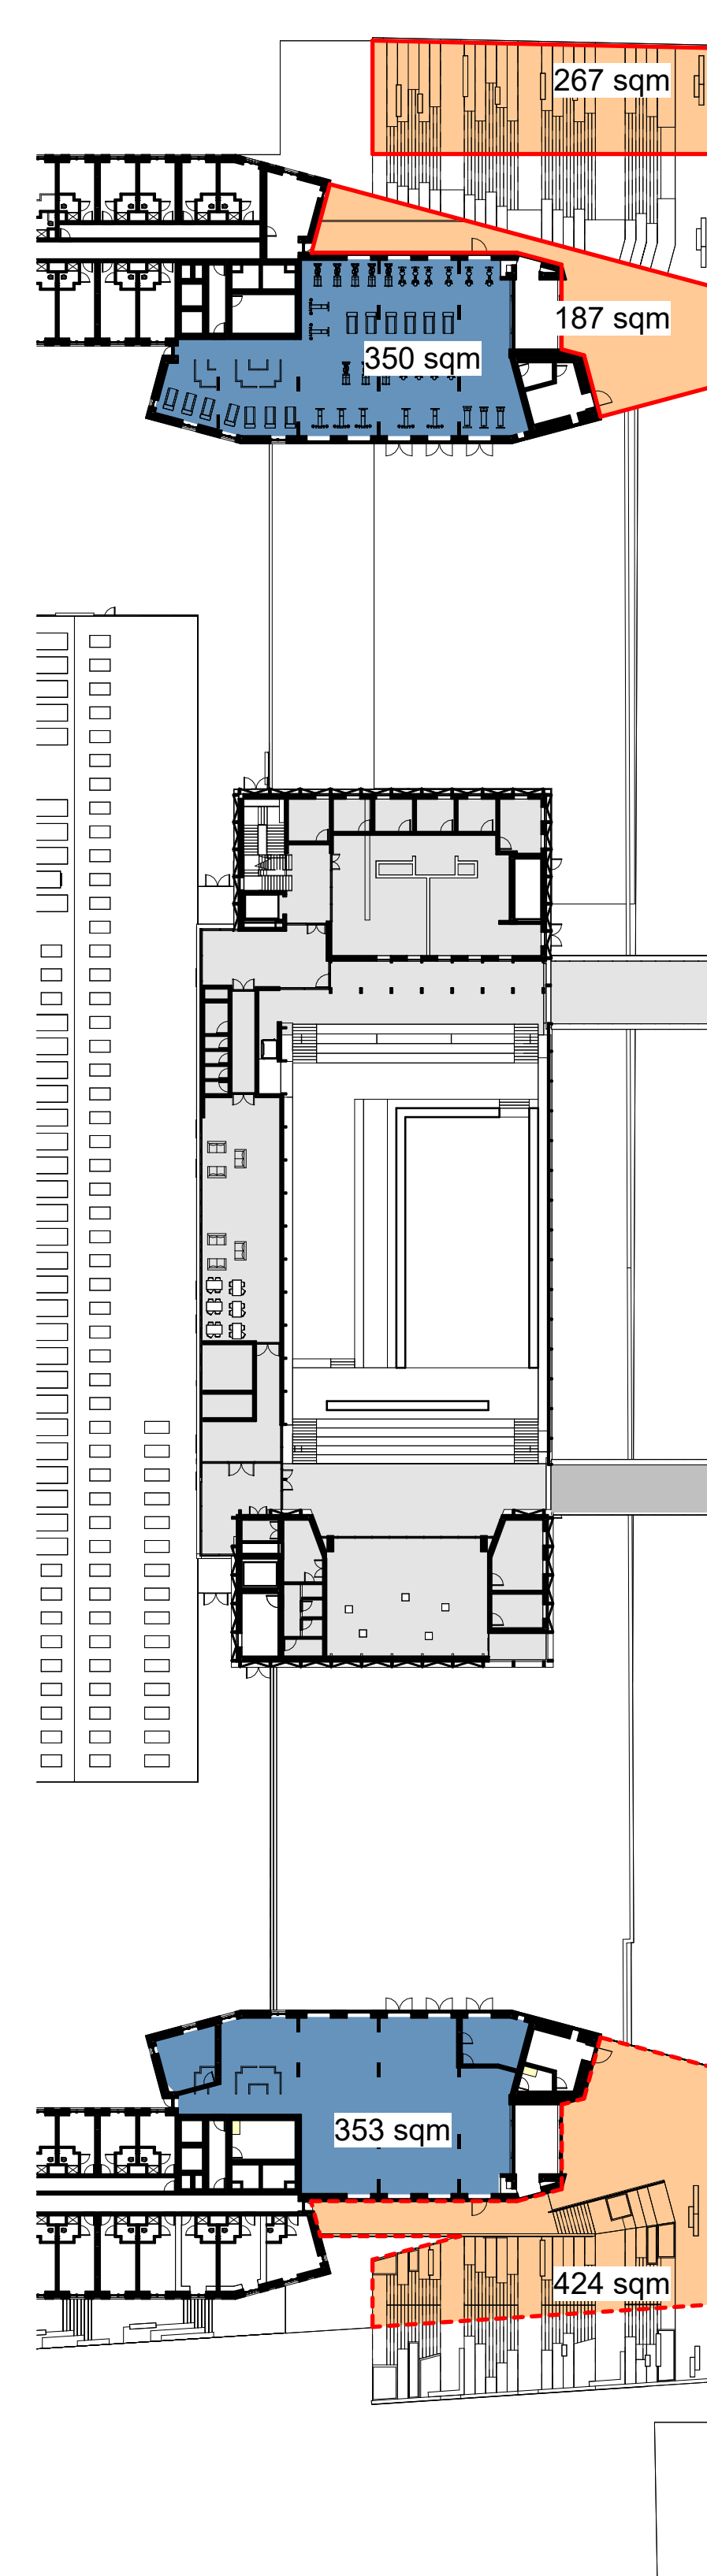

3 PBSA Amenity L3
1 : 500

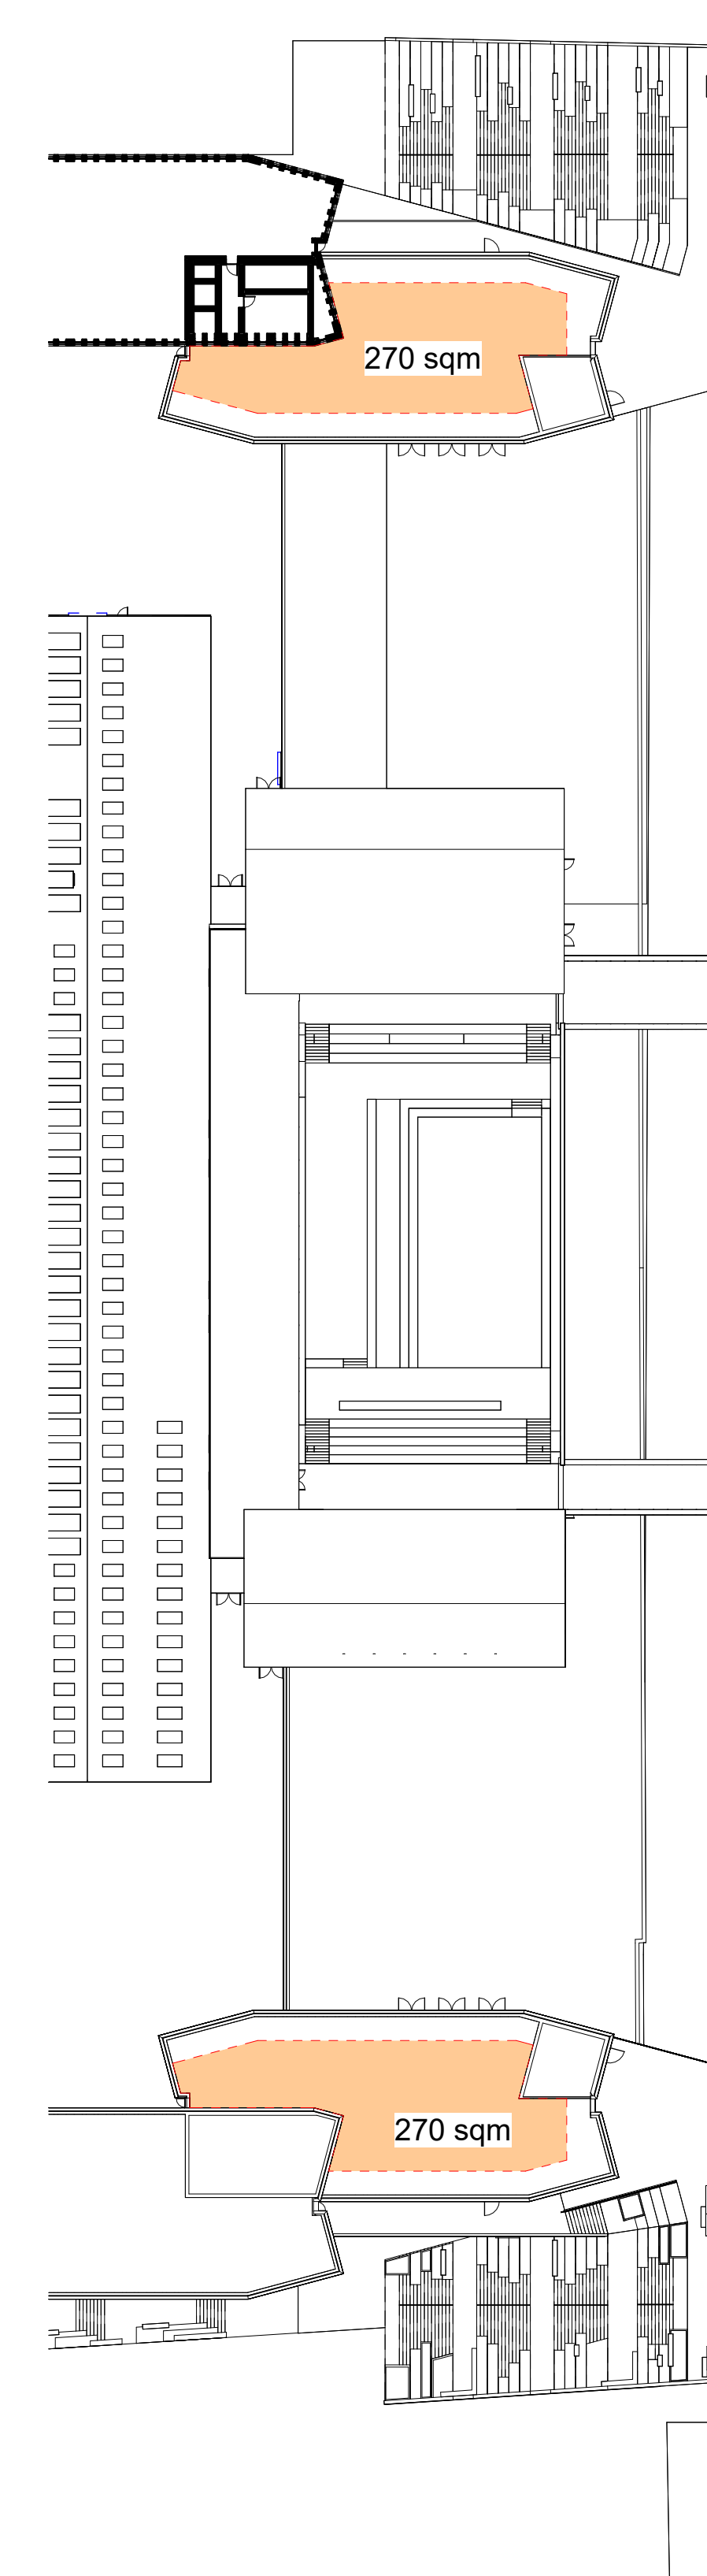

4 PBSA Amenity - L10 + L13
1 : 500

PBSA Amenity: TOTAL 3,952 sqm
 Of which **Internal Amenity : 1,670 sqm**
 Of which **External Amenity: 2,283 sqm**
 Amenity per home **5.65 sqm**

Revisions: **PLANNING**

Title: PBSA Amenity Areas
 Project: New Rotterdam Wharf
 Client: Scottish Opera
 Drawing No: NRW-PPA-0-ZZ-DR-A-1060
 Scale: 1 : 500 @ A1
 Revision:
 Date: 19/02/2024

PAGE \ PARK