


EXISTING FRONT ELEVATIONS

EXISTING REAR ELEVATIONS

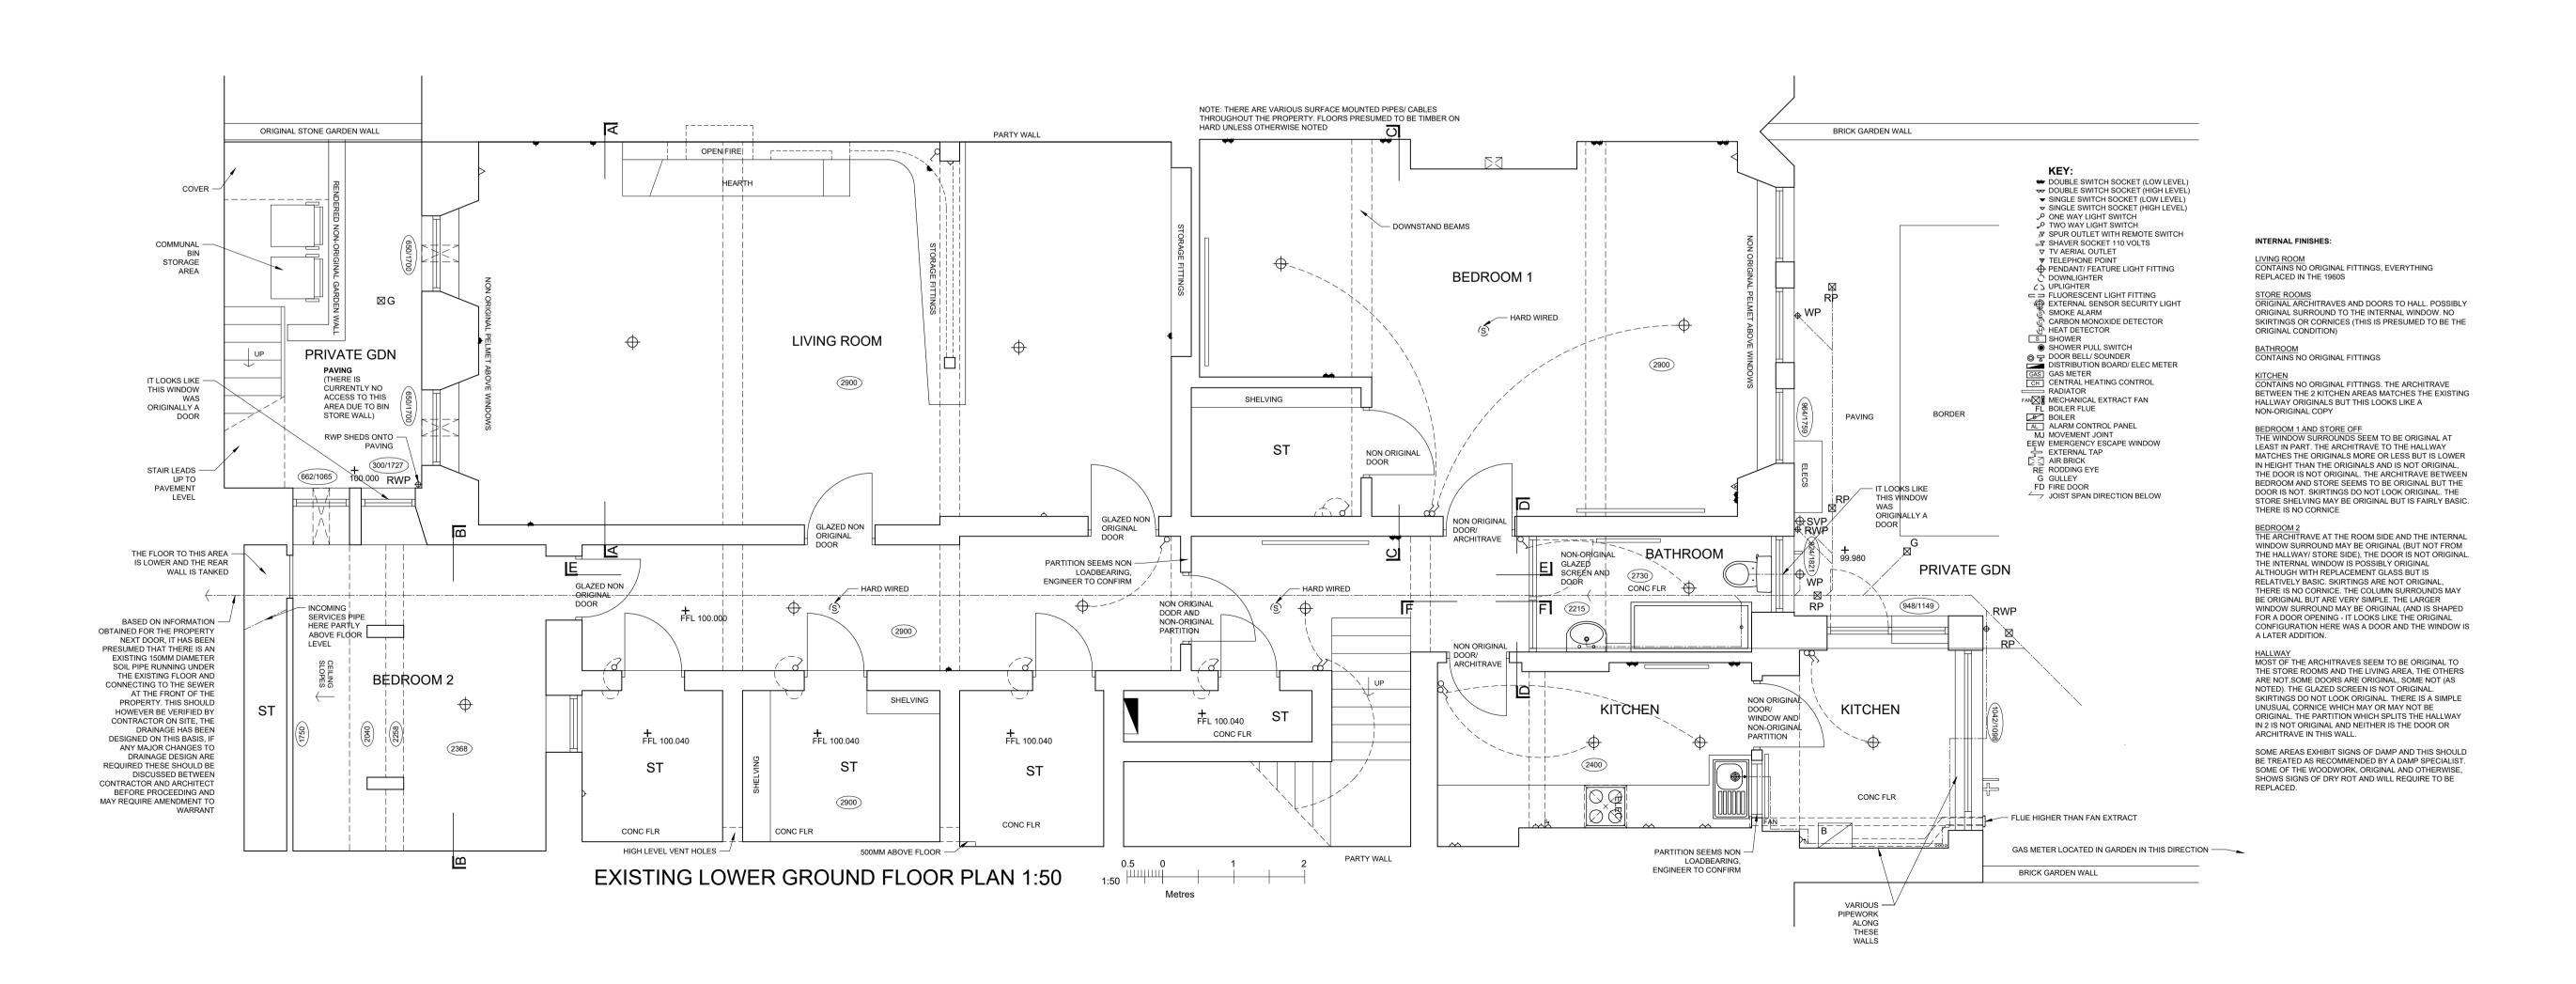

A:B Studio Chartered Architects Ltd T: 0141 258 3680 M: 07816 350 736 www.ab-architects.co.uk colin.thompson@ab-architects.co.uk 32 Langside Place, Glasgow, G41 3DL

GWT INVESTMENTS LTD 0/2, 9 GREAT WESTERN TERRACE EXISTING PLANS/ EXT ELEVATIONS PLANNING/ WARRANT DATE: DRAWING NO: SCALE: 23-02-24 24001/**02A** 1:50@A1