


DO NOT SCALE FROM DRAWINGS. USE GIVEN DIMENSIONS ONLY. ALL DIMENSIONS TO BE VERIFIED AND AGREED WITH ARCHITECT IN ACCORDANCE WITH SITE CONDITIONS PRIOR TO THE COMMENCEMENT OF ANY WORKS.


ALL SURFACE DRAWINGS ARE TO BE READ IN CONJUNCTION WITH MECHANICAL AND ELECTRICAL ENGINEERS AND STRUCTURAL ENGINEERS DRAWINGS, DETAILS AND SPECIFICATIONS WHERE RELEVANT.

ALL WORKS TO BE TO BE TO THE RELEVANT BRITISH STANDARD CODE OF PRACTICE AND MANUFACTURERS WRITTEN RECOMMENDATIONS.



ALL WORKS INCLUDING DEMOLITIONS TO BE EXECUTED SO AS NOT TO IMPAIR THE STABILITY OR ENDANGER THE BUILDING, ADJACENT WORKS, PERSONNEL OR THIRD PARTIES. ALL IN ACCORDANCE WITH ALL HSE AND STATUTORY AUTHORITIES RECOMMENDATIONS.

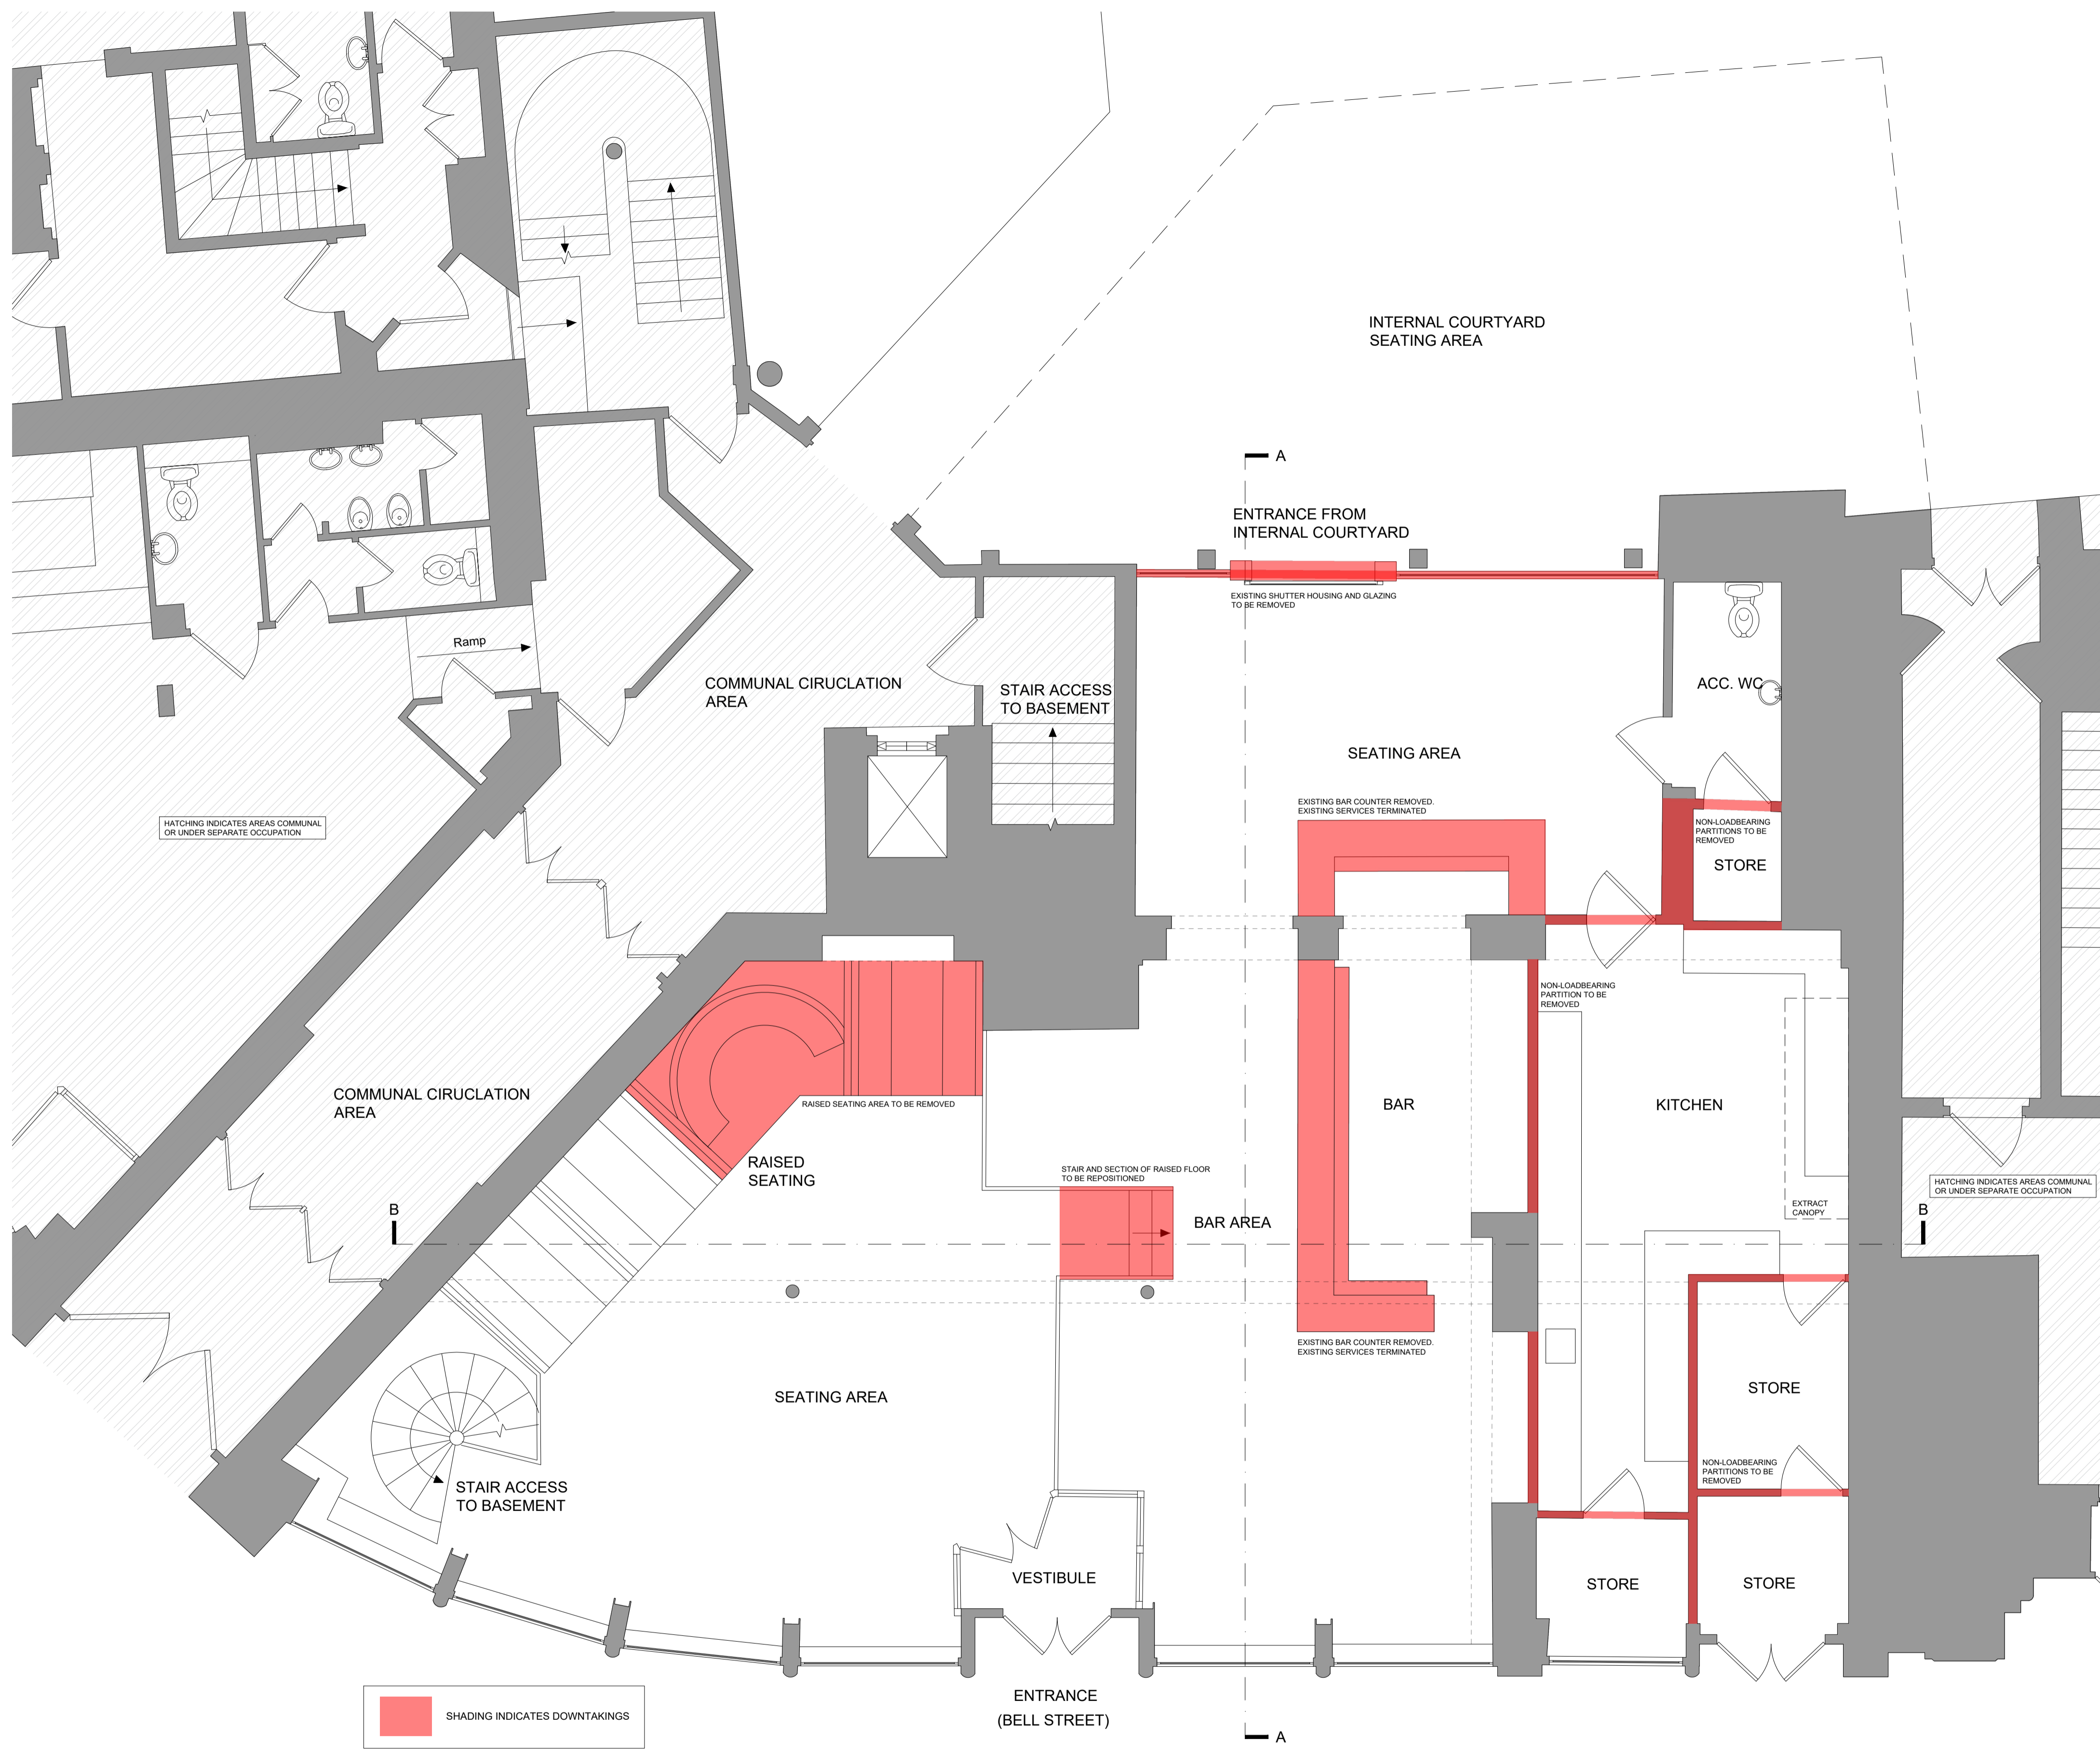


ground floor plan - as existing
scale 1:50 @ A1

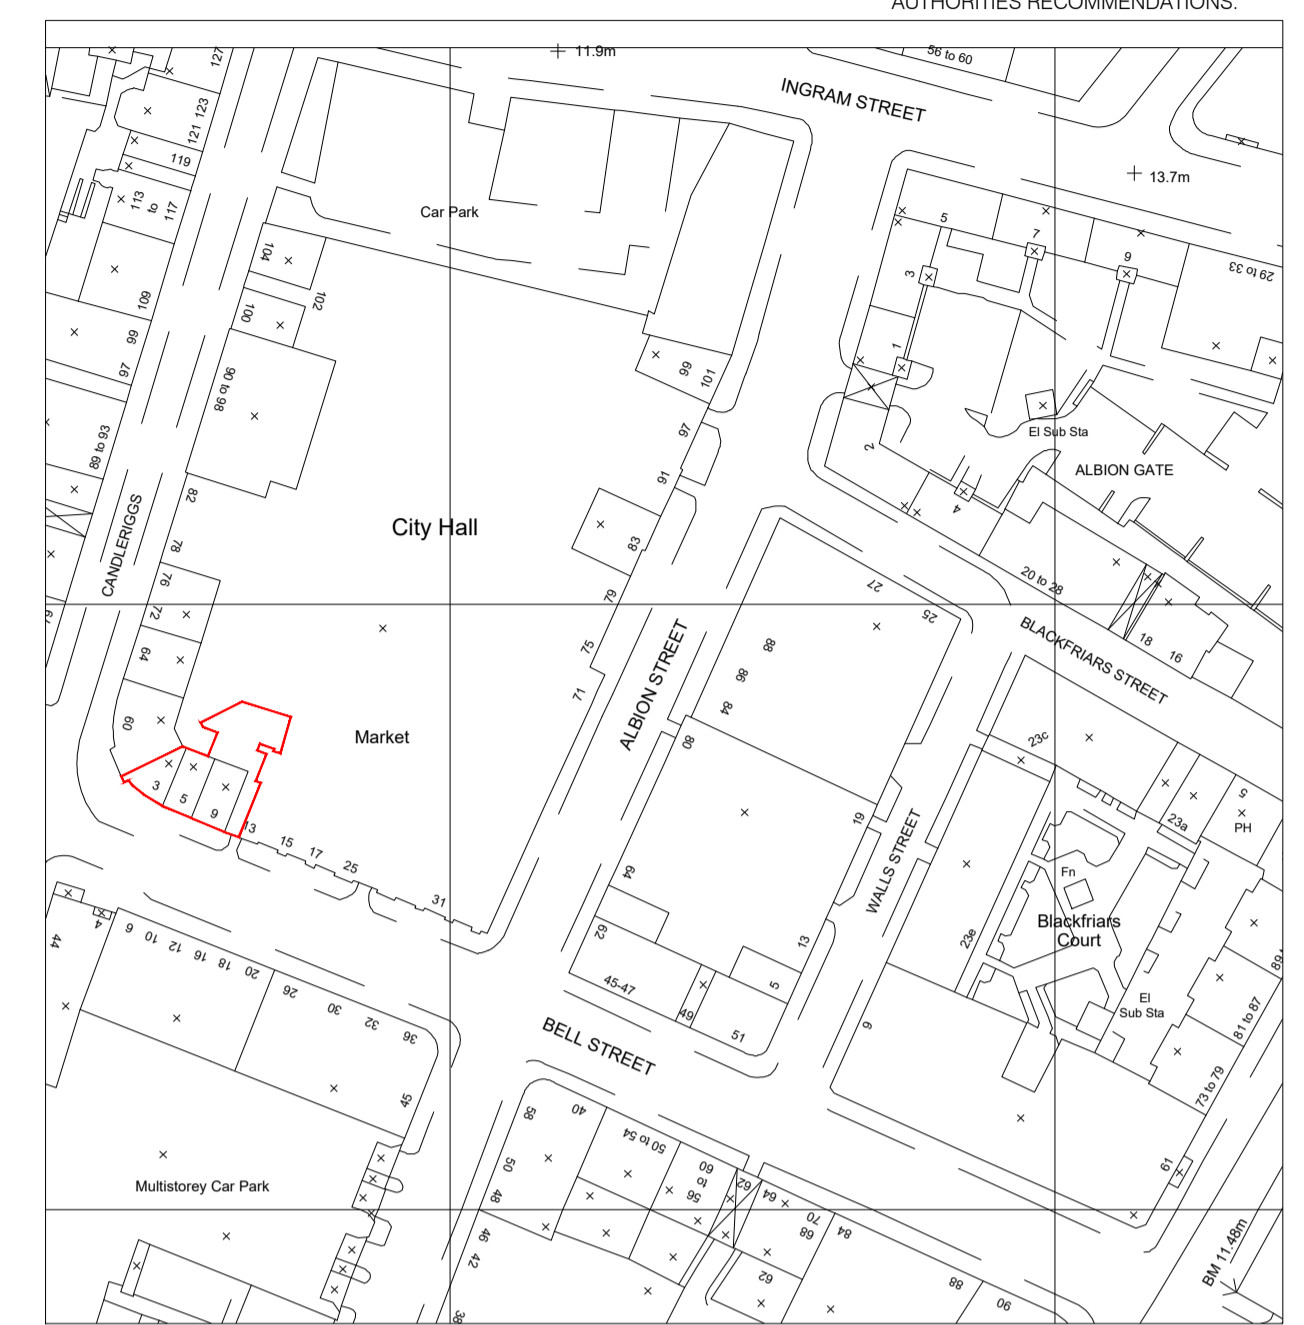

location plan
scale 1:1250 @ A1

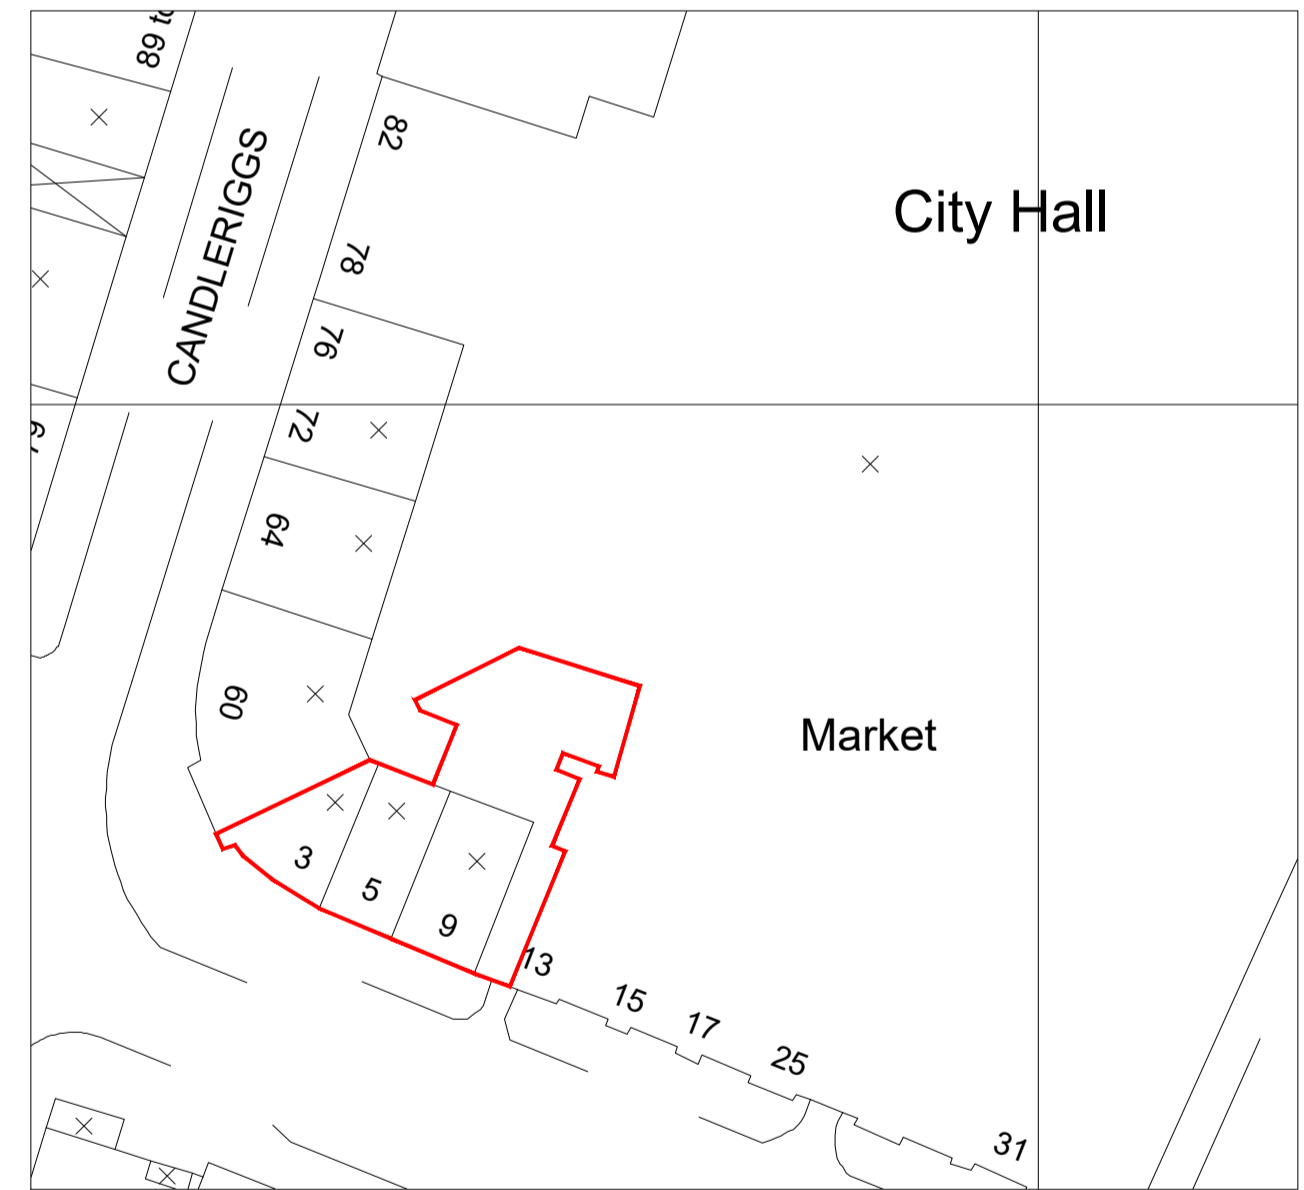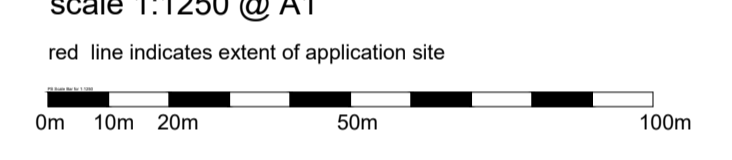

site plan
scale 1:500 @ A1

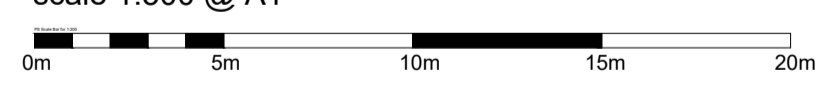

client:	SANO
project:	Sano Merchant City
location:	5 Bell Street Glasgow, G1 1NU
drg title:	Ground Floor Plans AS EXISTING
scale:	1:50 @ A1
date:	Mar 2024
drg no:	3163 LBC 01
status:	LISTED BUILDING CONSENT