



Drawing title: Volumes	Revision: ----	Scale 1:100 @ A3	Drawn by: DO
Drawing No: 01	Date: 15/03/2024		Phase: App

Job No: DW202300006	Job address: 5 Bracken Lane GU46 6LH	Client: Mr & Mrs Vernon
Council: Yateley/Hart	Job type: Loft conversion	Consultant: AV



VOLUME CALCULATION

dormer volume (V)

= dormer depth x dormer height/2 x dormer width

= 3.94 x 2.73/2 x 6.88

= 23 m³ < 50 m³

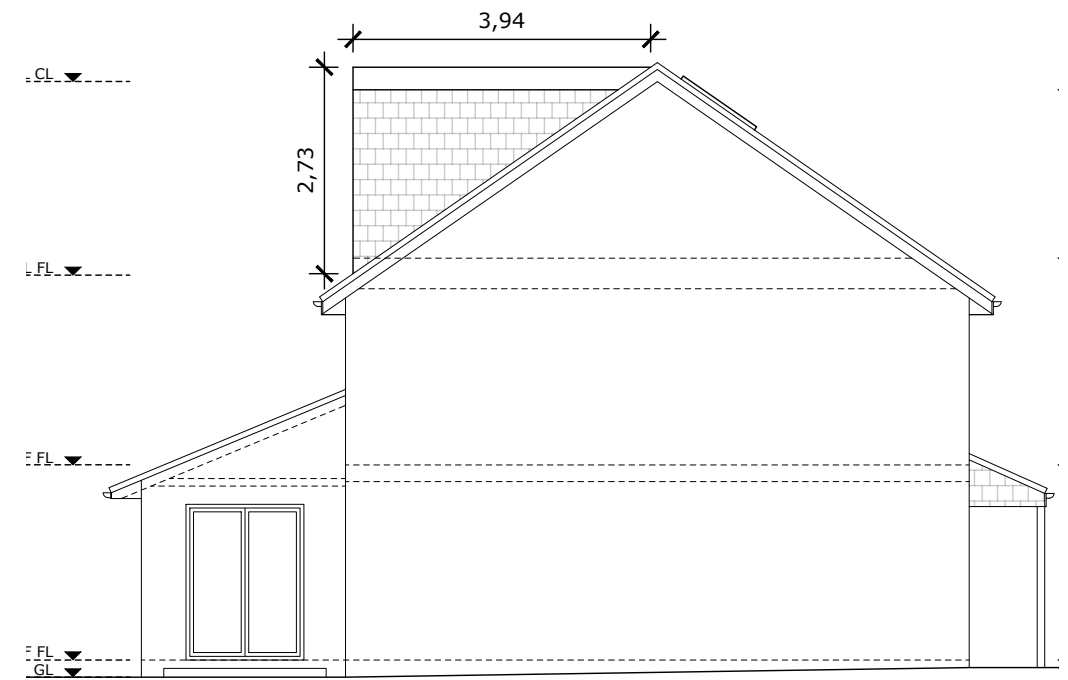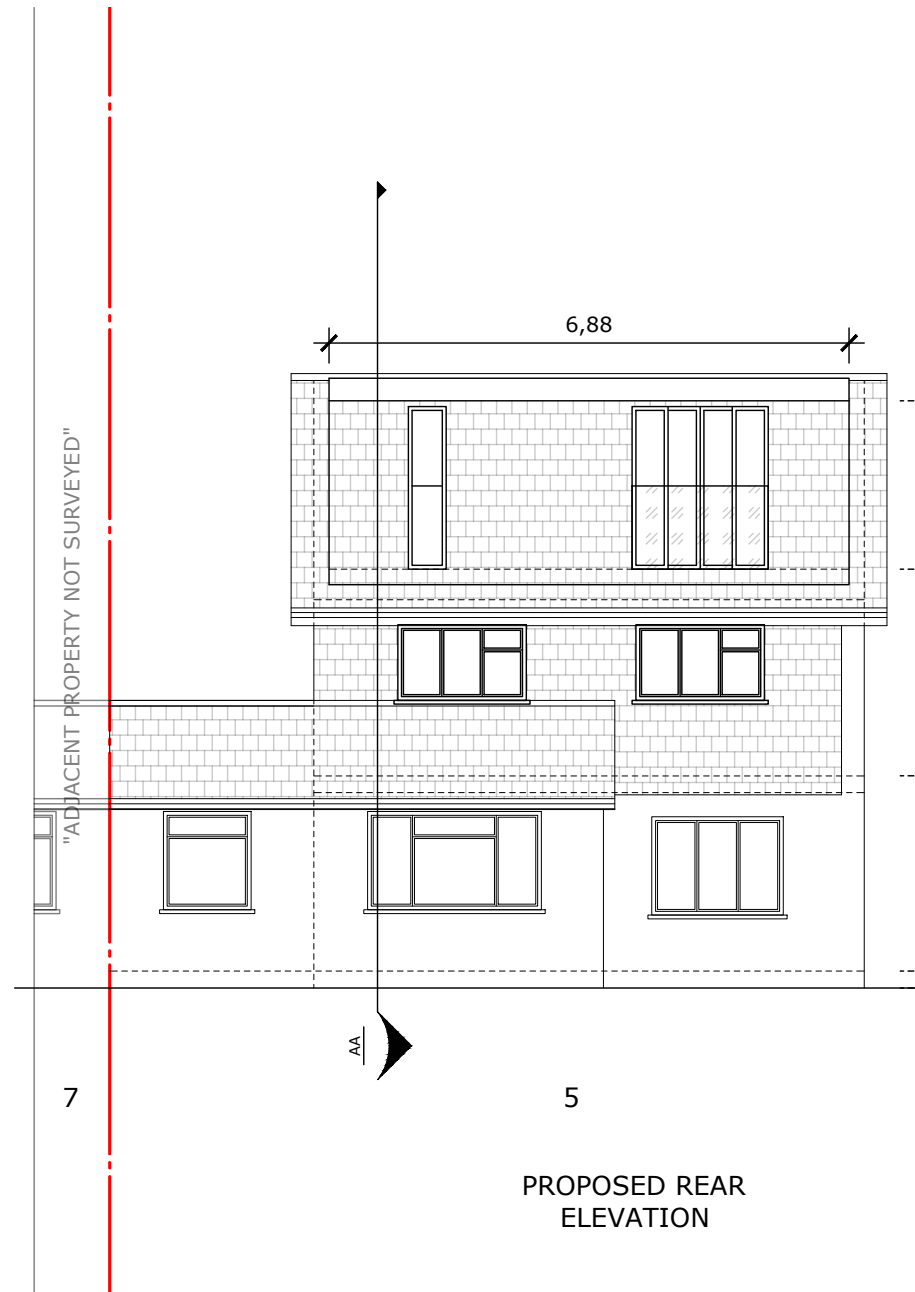

PROPOSED SIDE ELEVATION



Drawing title:
Ground FI plans
Drawing No:
02

Revision:

Date:
15/03/2024

Scale 1:100 @ A3


0 1 2 3m

Drawn by:
DO
Phase:
App


Job No:
DW202300006
Council:
Yateley/Hart

Job address:
5 Bracken Lane GU46 6LH
Job type:
Loft conversion

Client:
Mr & Mrs Vernon
Consultant:
AV

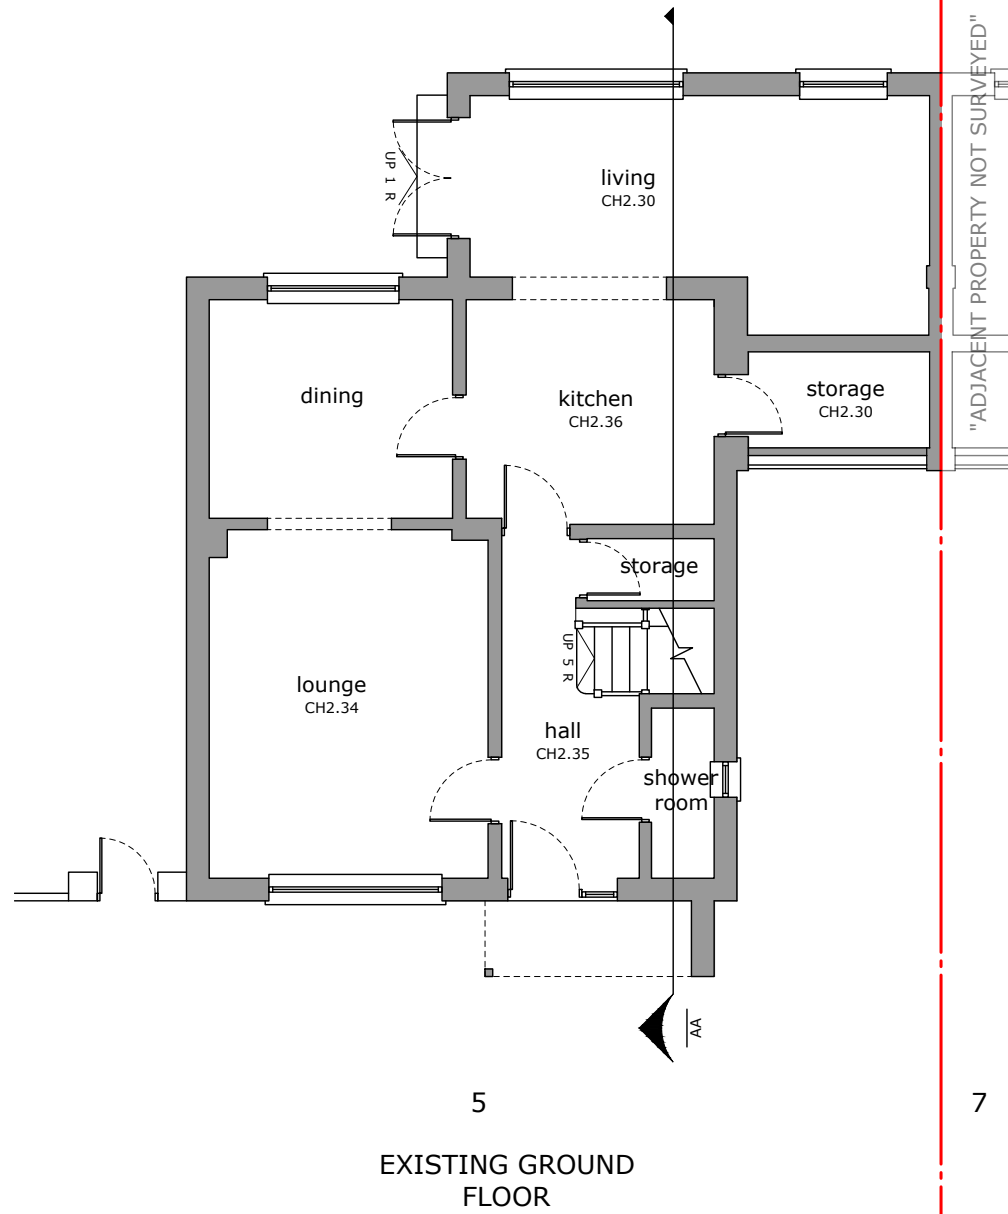

EXISTING GROUND FLOOR

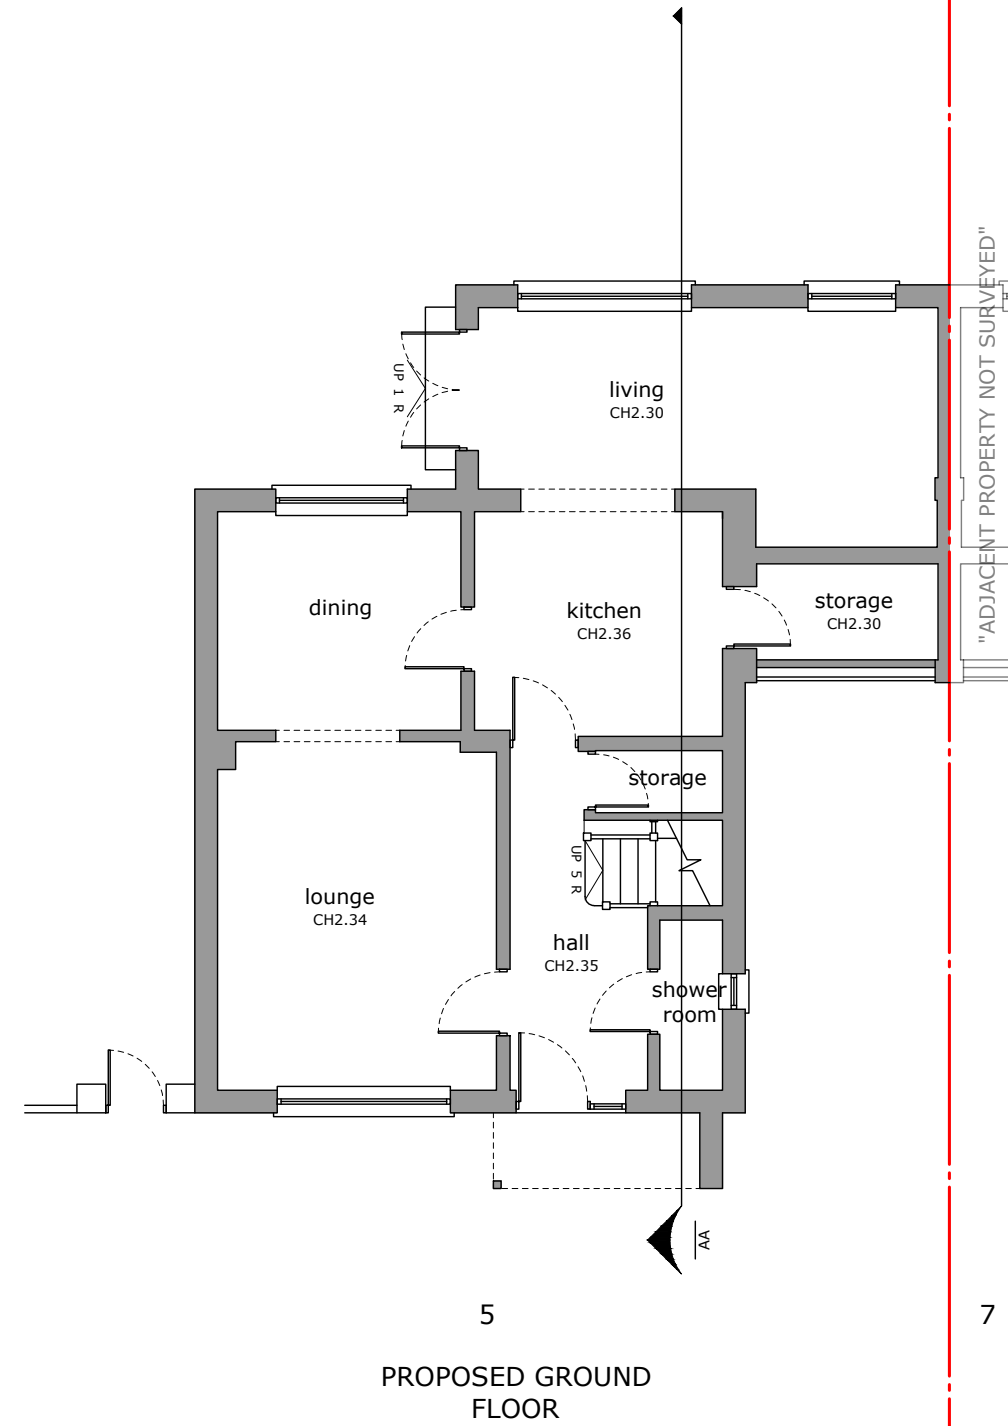


PROPOSED GROUND FLOOR



Drawing title: First Fl plans	Revision: ----	Scale 1:100 @ A3	Drawn by: DO
Drawing No: 03	Date: 15/03/2024		Phase: App


Job No: DW202300006	Job address: 5 Bracken Lane GU46 6LH	Client: Mr & Mrs Vernon
Council: Yateley/Hart	Job type: Loft conversion	Consultant: AV

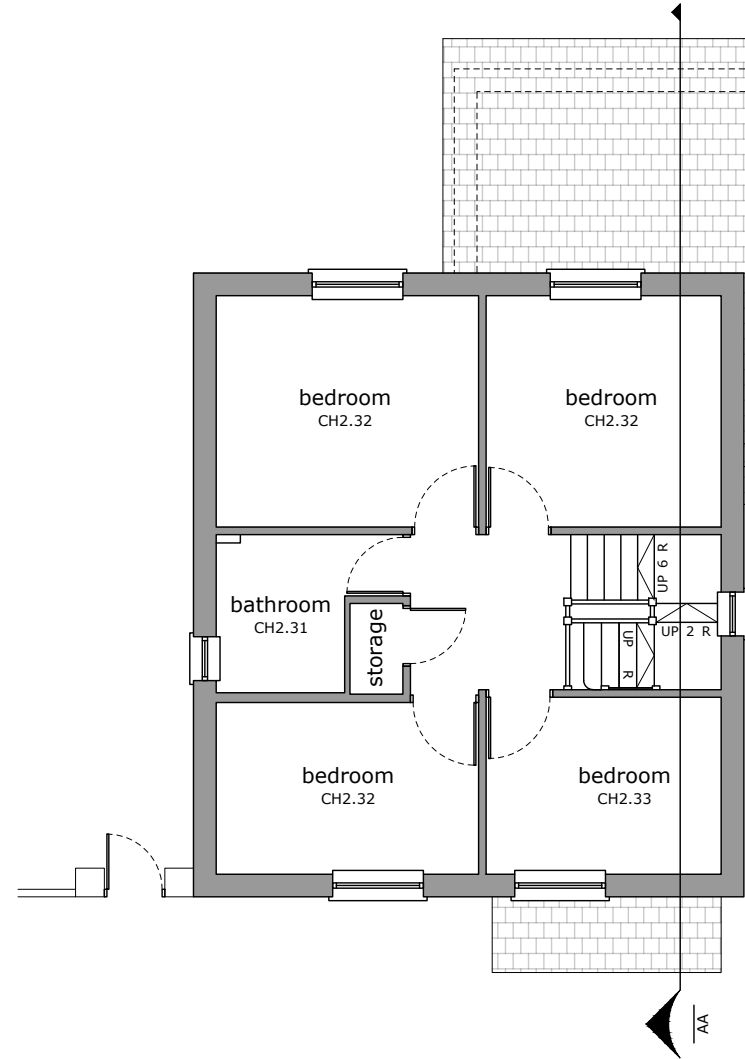

5
EXISTING FIRST FLOOR

7

"ADJACENT PROPERTY NOT SURVEYED"

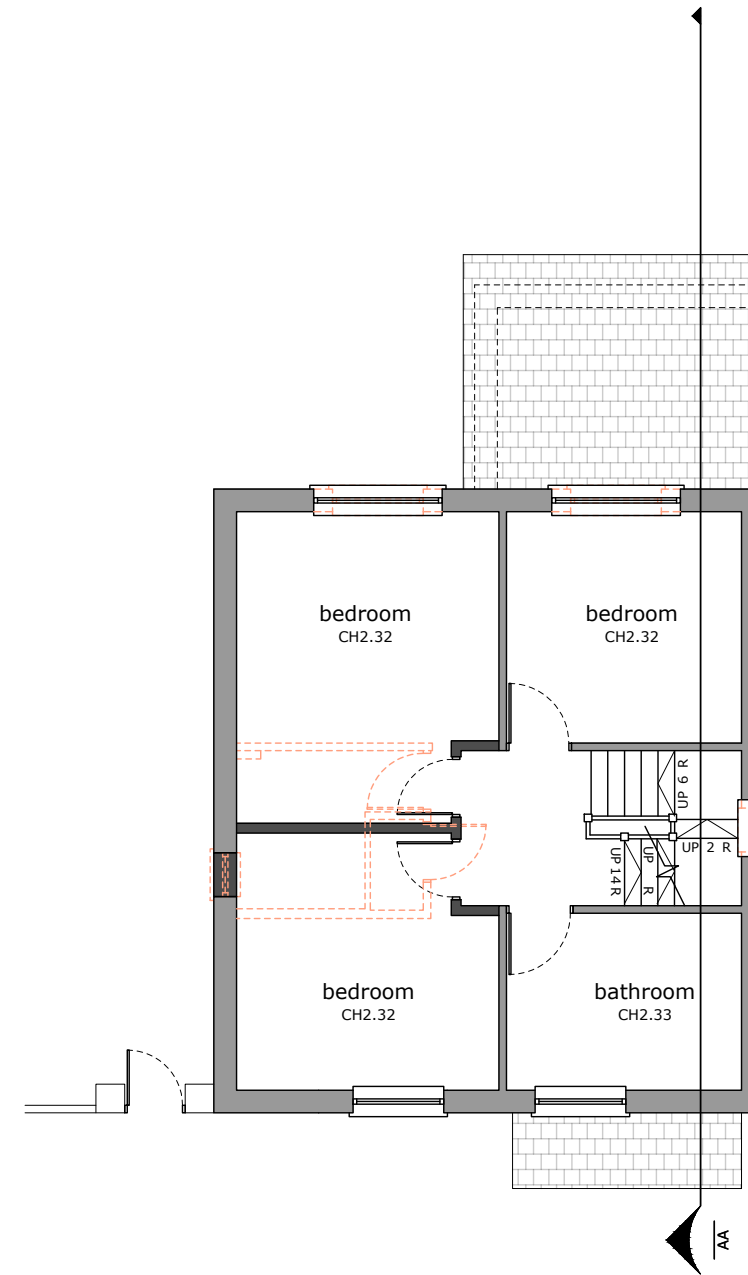

5
PROPOSED FIRST FLOOR

7


"ADJACENT PROPERTY NOT SURVEYED"



Drawing title:
Loft Fl plans
Drawing No:
04

Revision:

Date:
15/03/2024


Scale 1:100 @ A3


Drawn by:
DO
Phase:
App

Job No:
DW202300006
Council:
Yateley/Hart

Job address:
5 Bracken Lane GU46 6LH
Job type:
Loft conversion


Client:
Mr & Mrs Vernon
Consultant:
AV

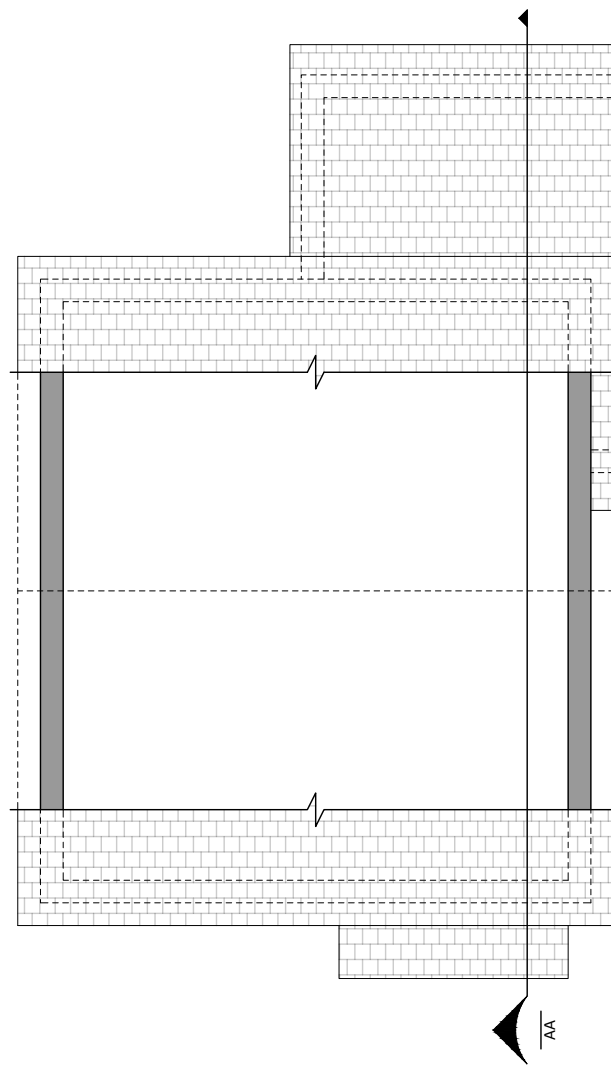

5
EXISTING LOFT FLOOR

7

"ADJACENT PROPERTY NOT SURVEYED"

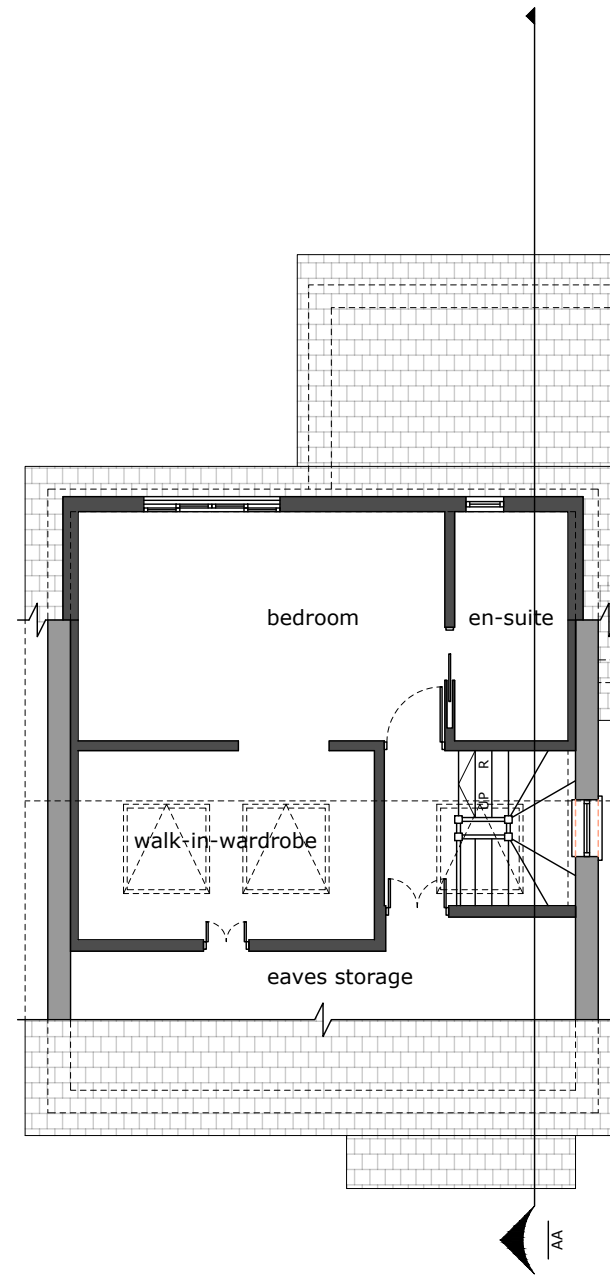

5
PROPOSED LOFT FLOOR


7

"ADJACENT PROPERTY NOT SURVEYED"




Drawing title: Roof plans	Revision: ----	Scale 1:100 @ A3	Drawn by: DO
Drawing No: 05	Date: 15/03/2024		Phase: App

Job No: DW202300006	Job address: 5 Bracken Lane GU46 6LH	Client: Mr & Mrs Vernon
Council: Yateley/Hart	Job type: Loft conversion	Consultant: AV

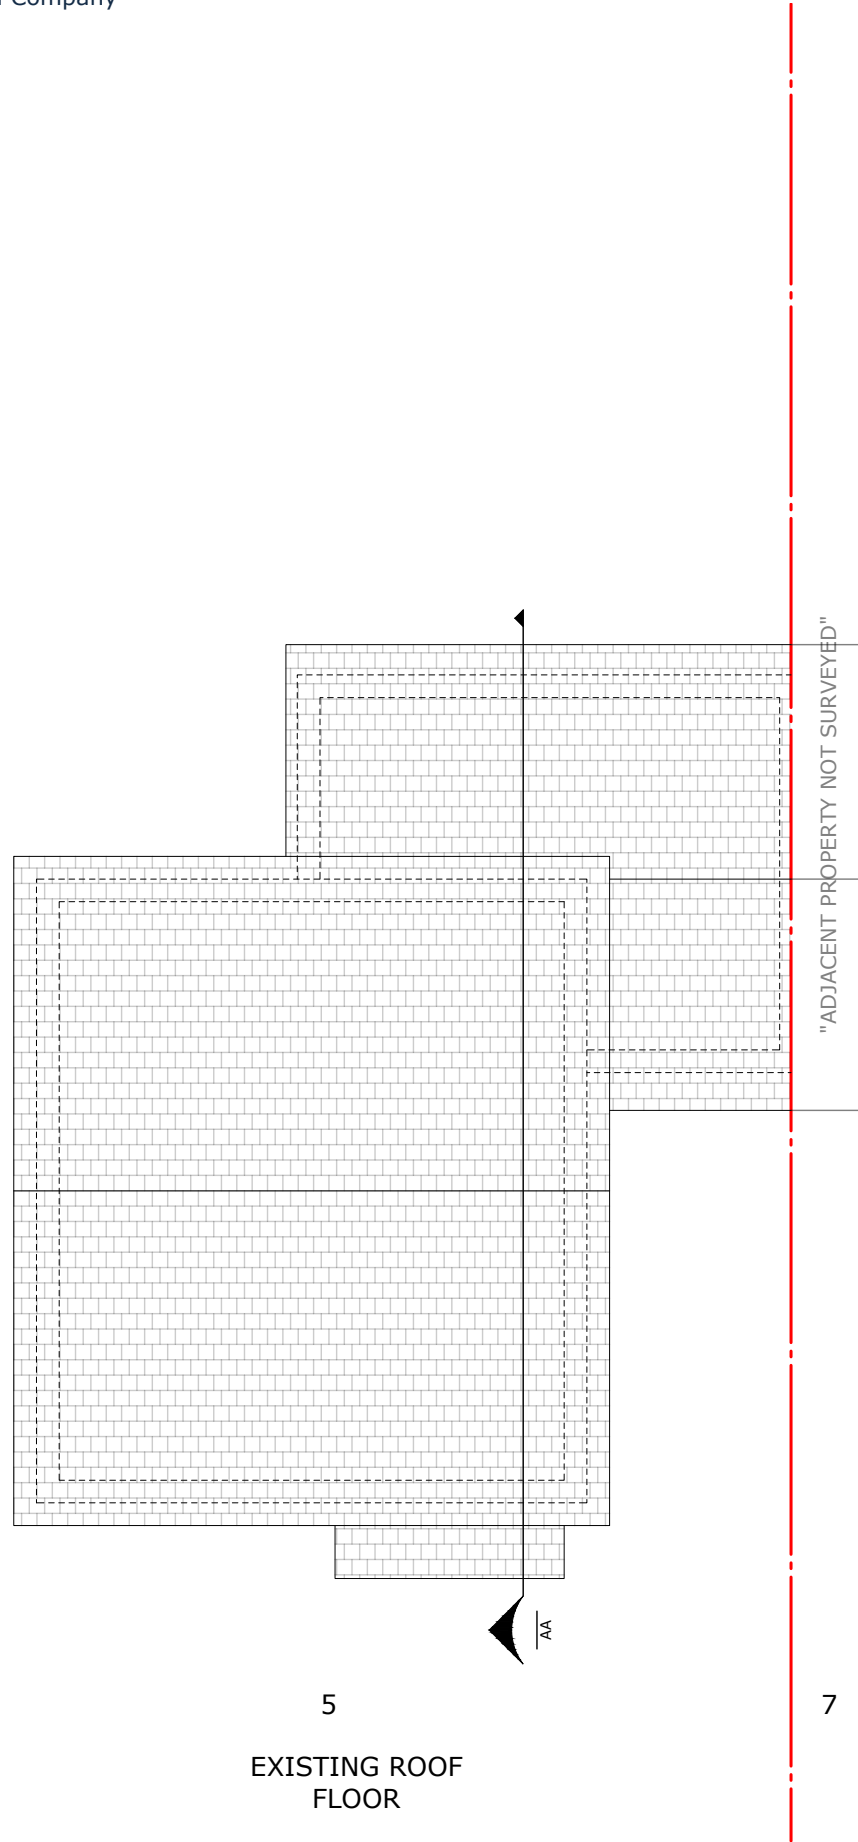

EXISTING ROOF FLOOR

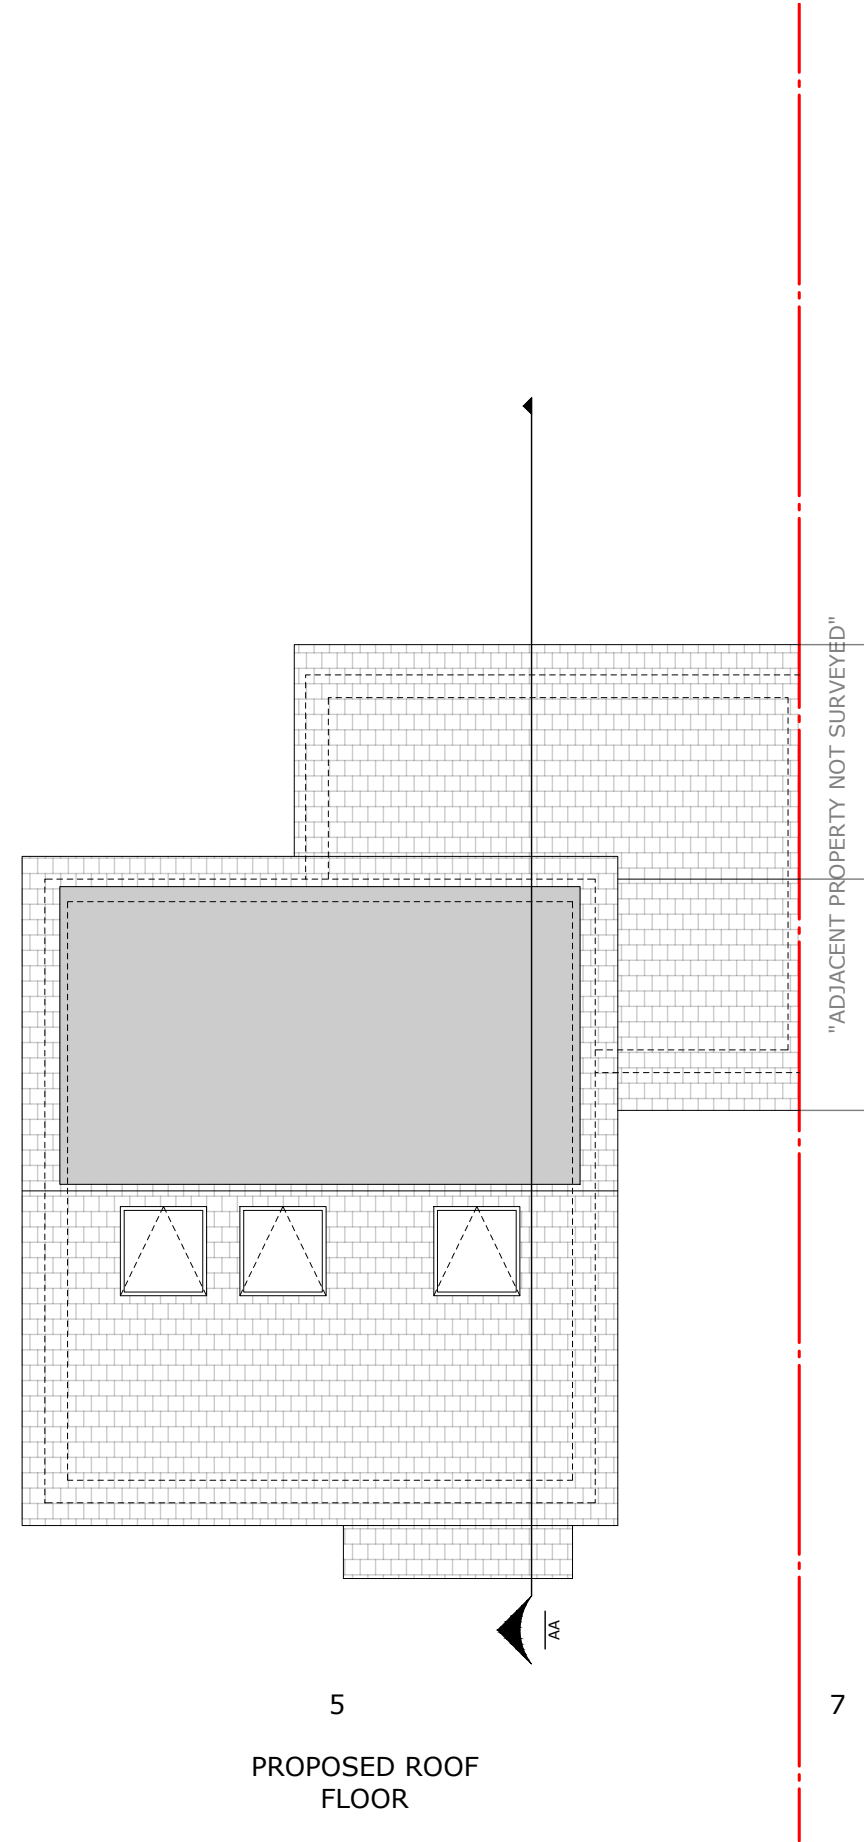

PROPOSED ROOF FLOOR



Drawing title:
Front Elevations

Drawing No:
06

Revision:

Date:
15/03/2024

Scale 1:100 @ A3



Drawn by:
DO

Phase:
App

Job No:
DW202300006



Council:
Yateley/Hart

Job address:
5 Bracken Lane GU46 6LH

Job type:
Loft conversion

Client:
Mr & Mrs Vernon



Consultant:
AV

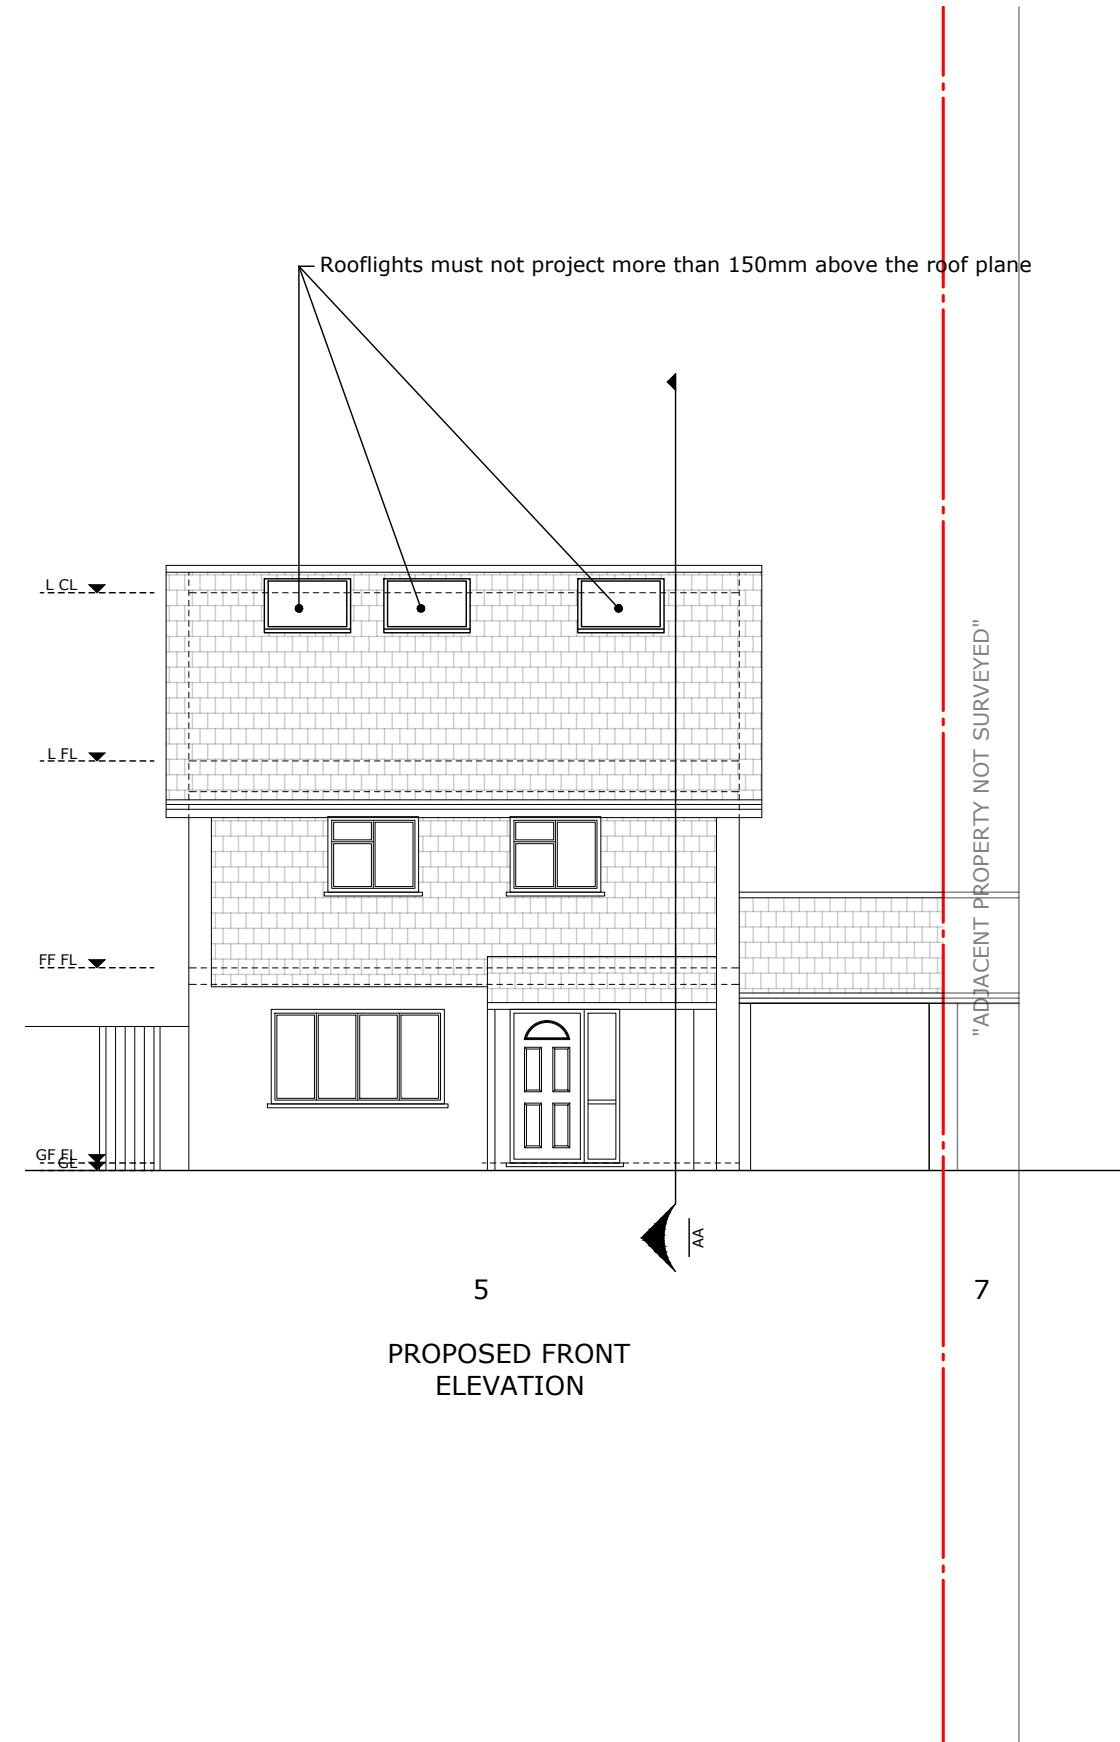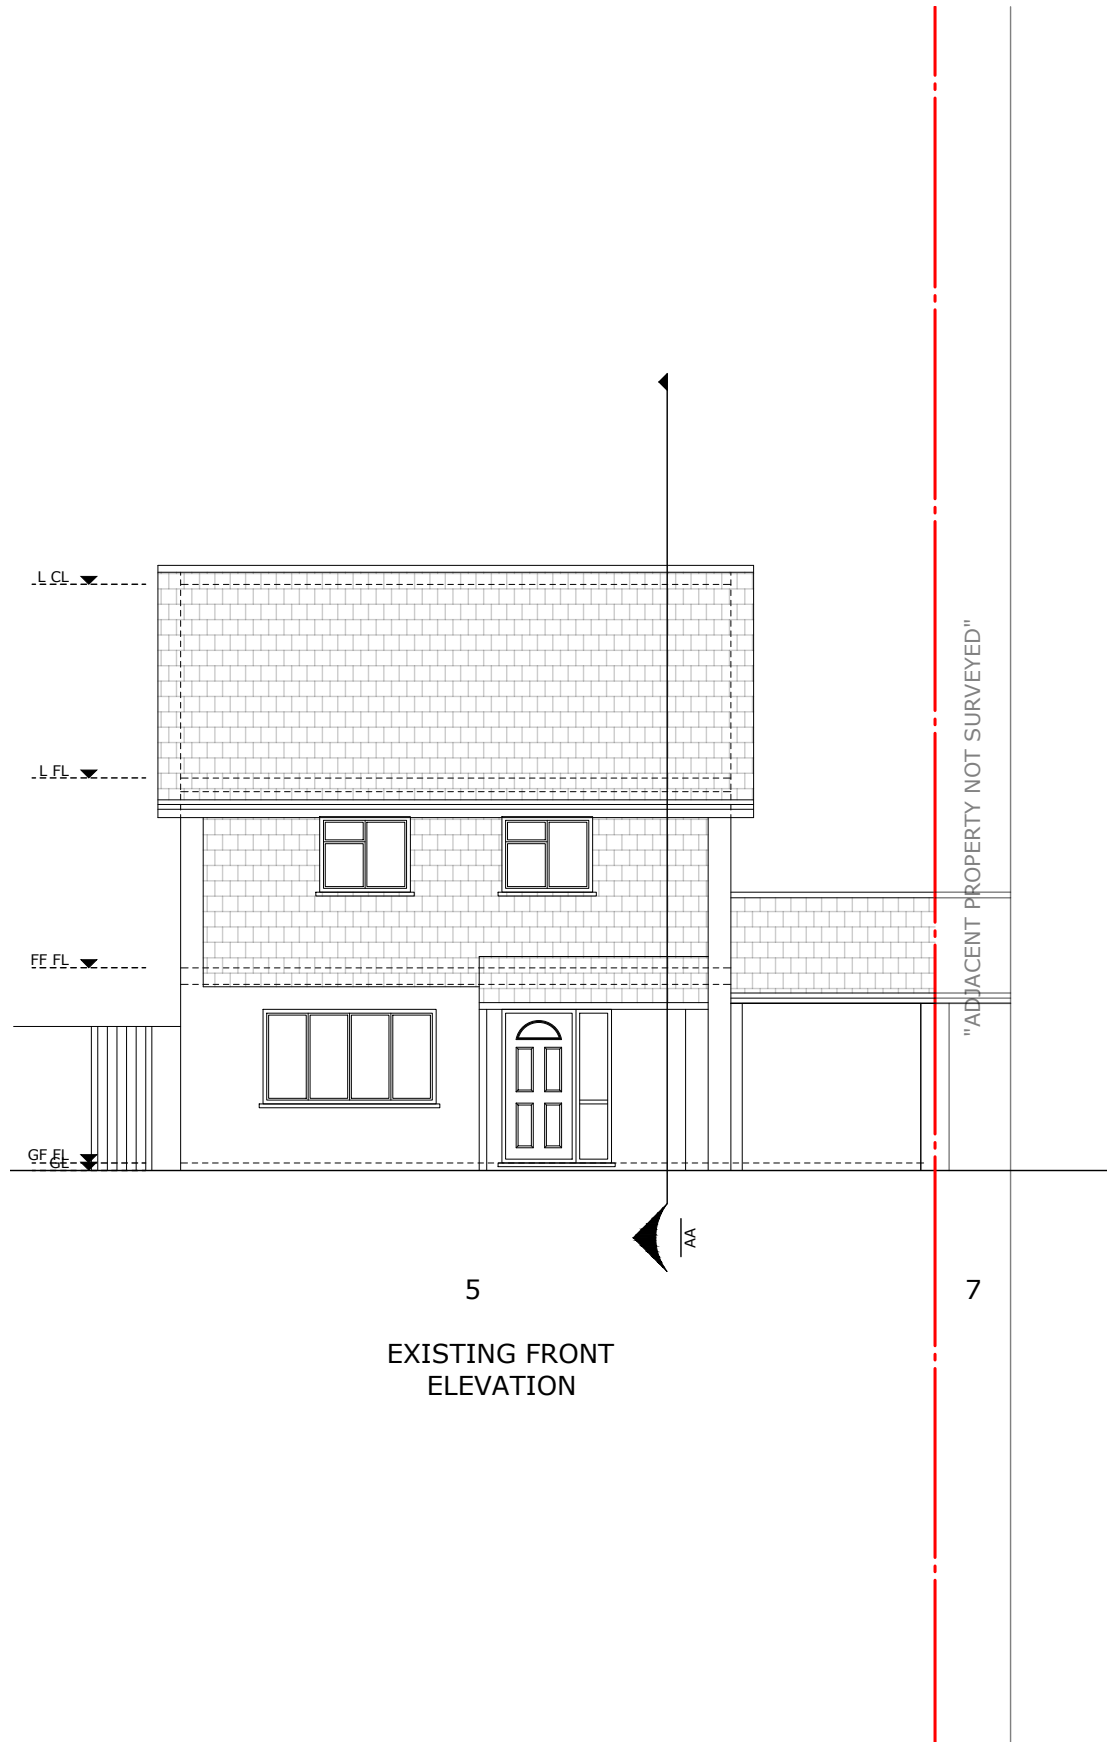



Drawing title: Rear Elevations	Revision: ----	Scale 1:100 @ A3	Drawn by: DO
Drawing No: 07	Date: 15/03/2024		Phase: App


Job No: DW202300006	Job address: 5 Bracken Lane GU46 6LH	Client: Mr & Mrs Vernon
Council: Yateley/Hart	Job type: Loft conversion	Consultant: AV

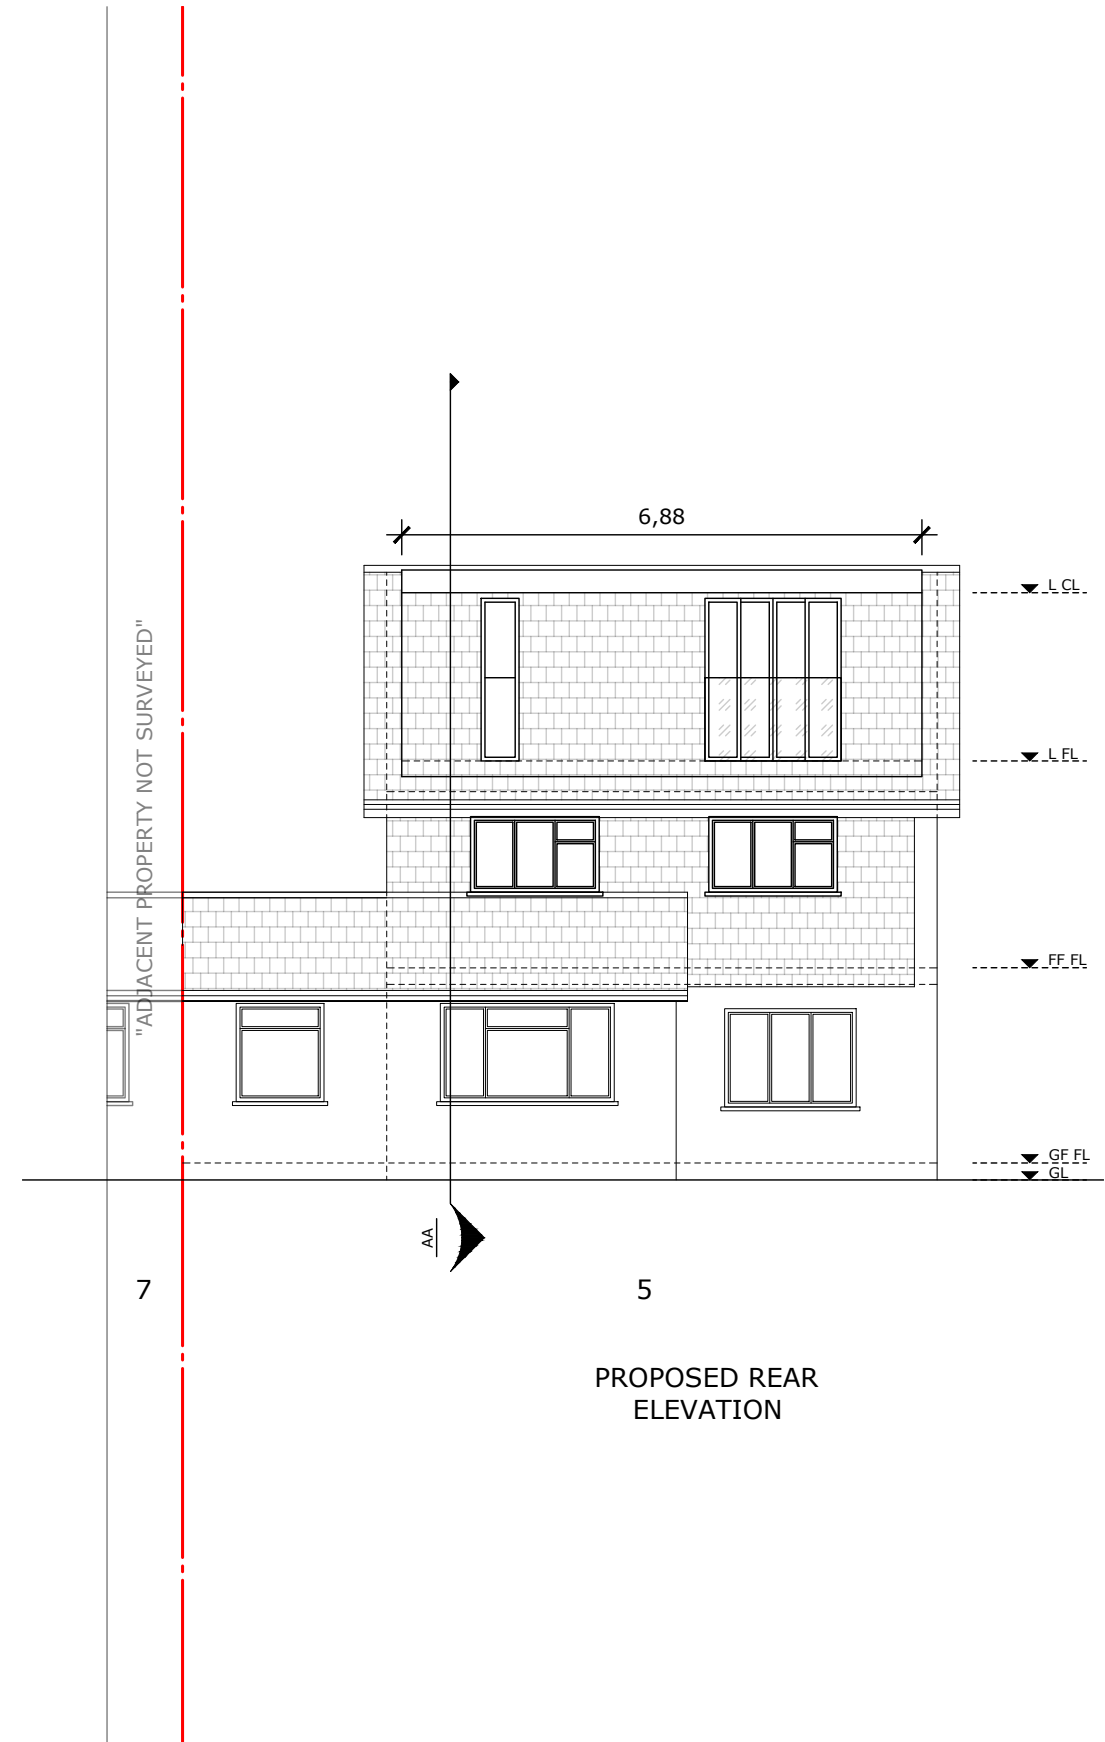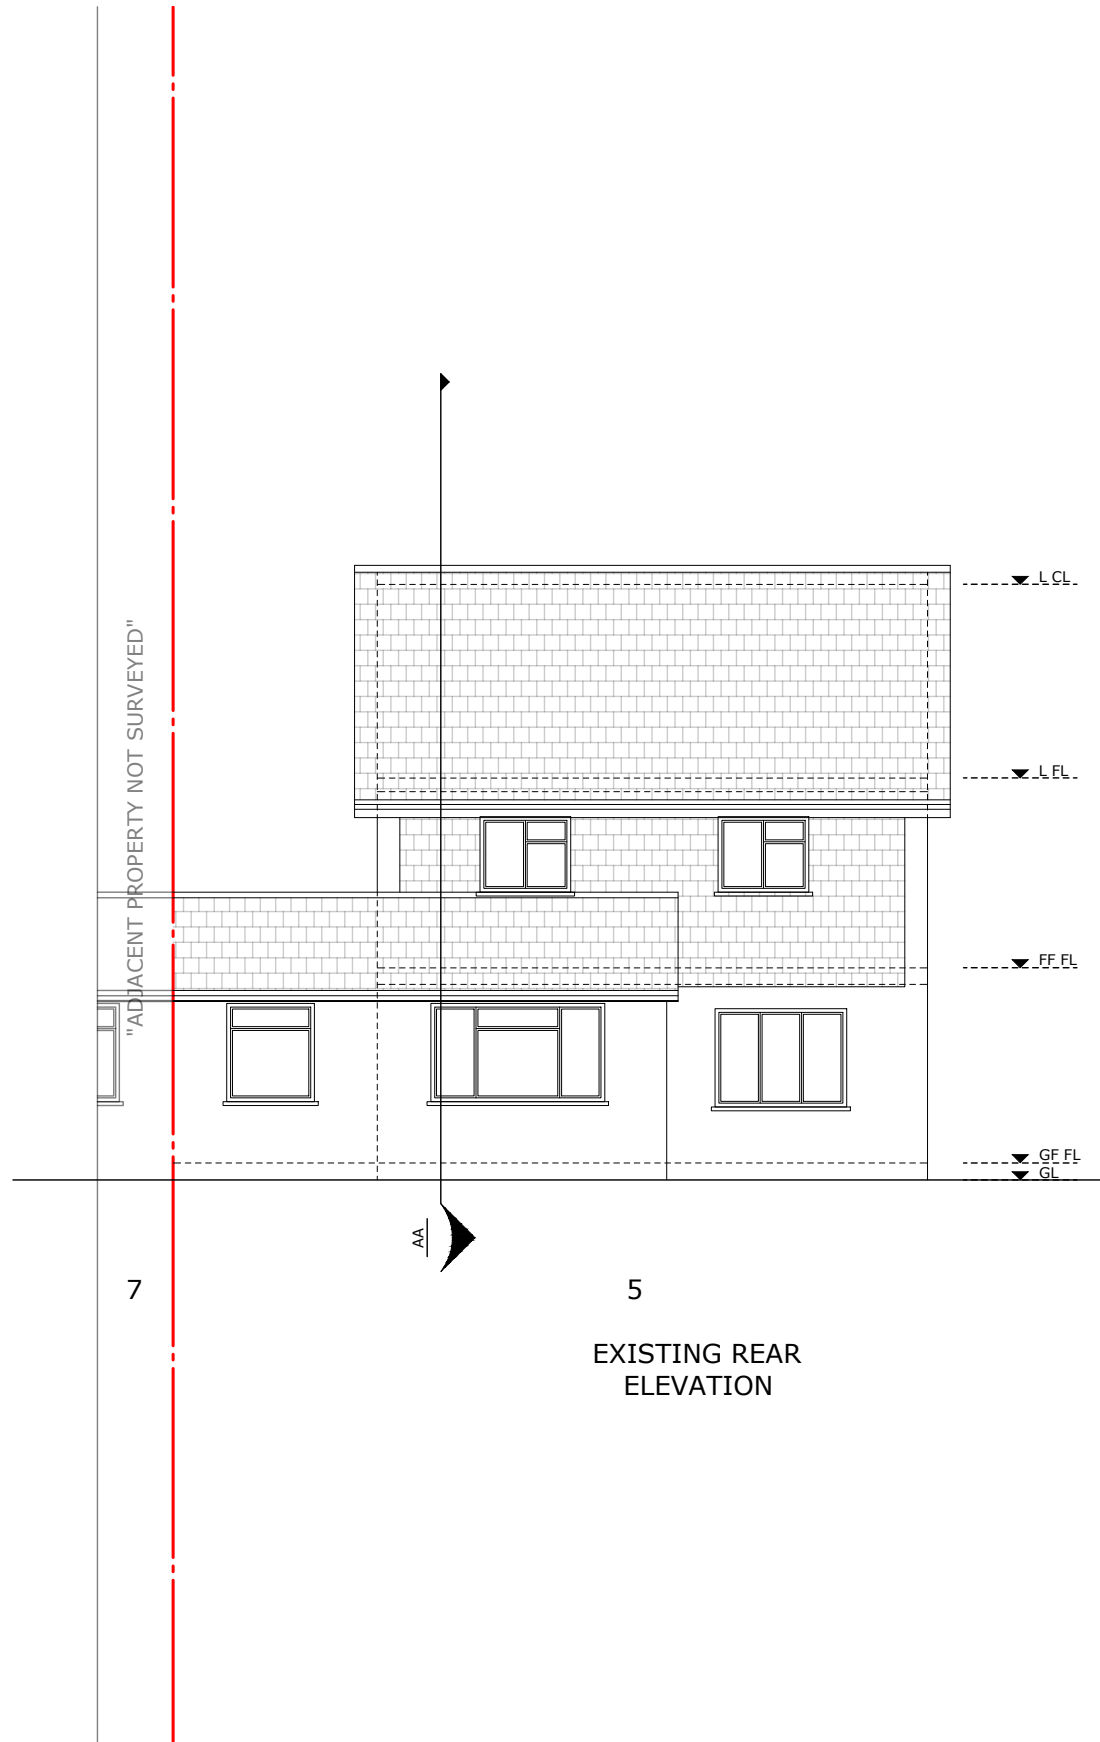




Drawing title: Side Elevations	Revision: ----	Scale 1:100 @ A3	Drawn by: DO
Drawing No: 08	Date: 15/03/2024		Phase: App

Job No: DW202300006	Job address: 5 Bracken Lane GU46 6LH	Client: Mr & Mrs Vernon
Council: Yateley/Hart	Job type: Loft conversion	Consultant: AV

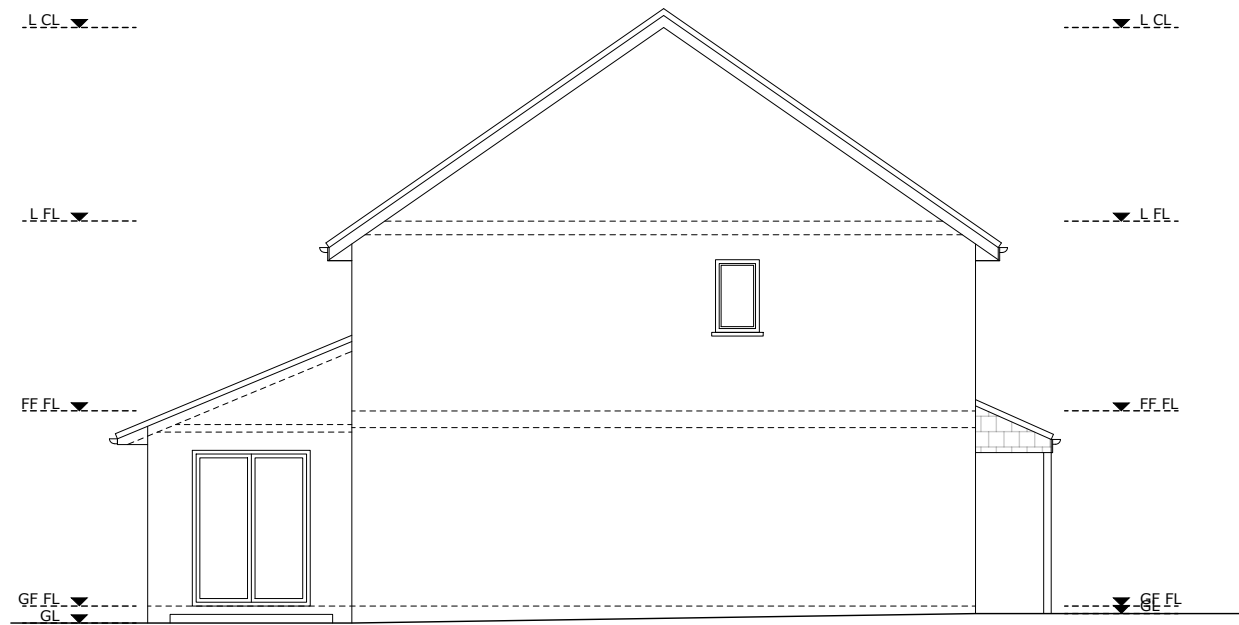

EXISTING SIDE ELEVATION

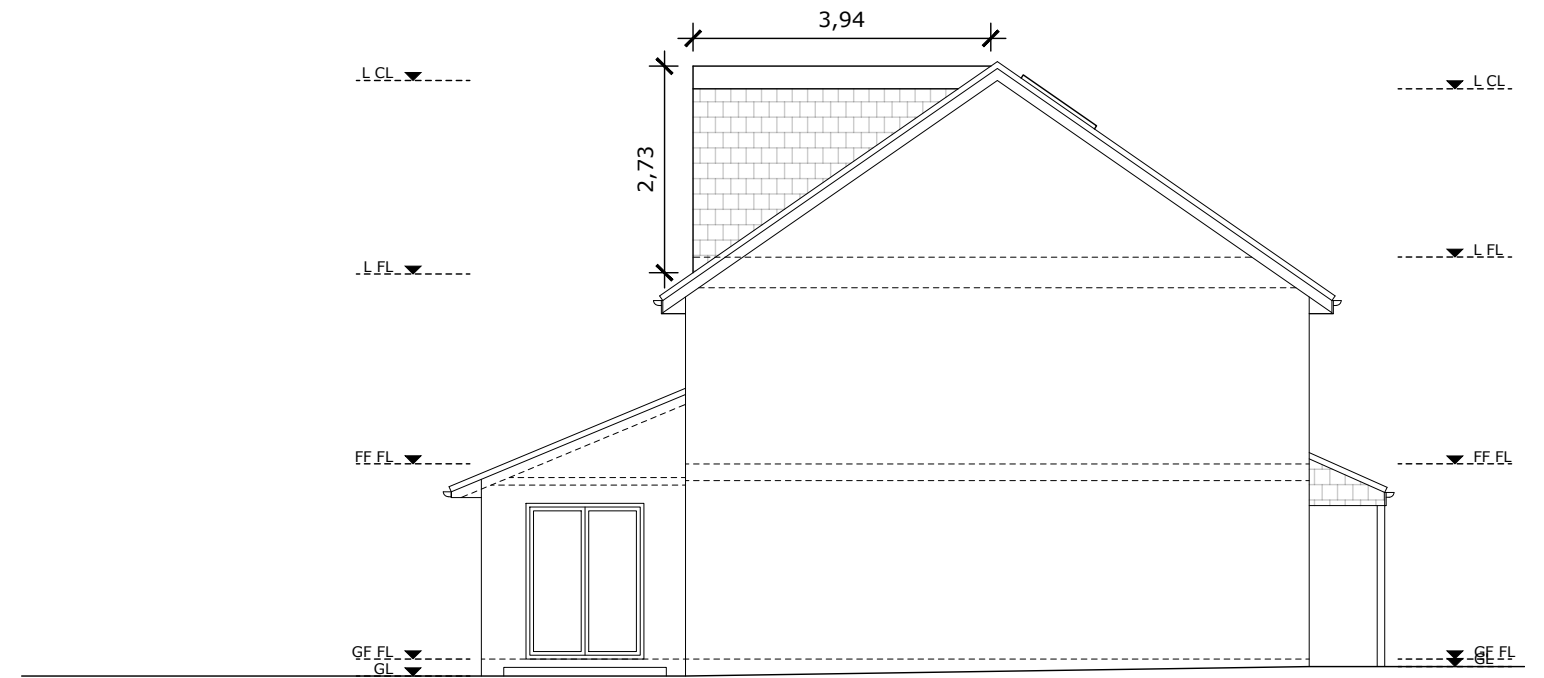

PROPOSED SIDE ELEVATION



Drawing title:
Side Elevations 2

Drawing No:
09

Revision:

Date:
15/03/2024

Scale 1:100 @ A3



Drawn by:
DO

Phase:
App

Job No:
DW202300006


Council:
Yateley/Hart

Job address:
5 Bracken Lane GU46 6LH


Job type:
Loft conversion

Client:
Mr & Mrs Vernon

Consultant:
AV

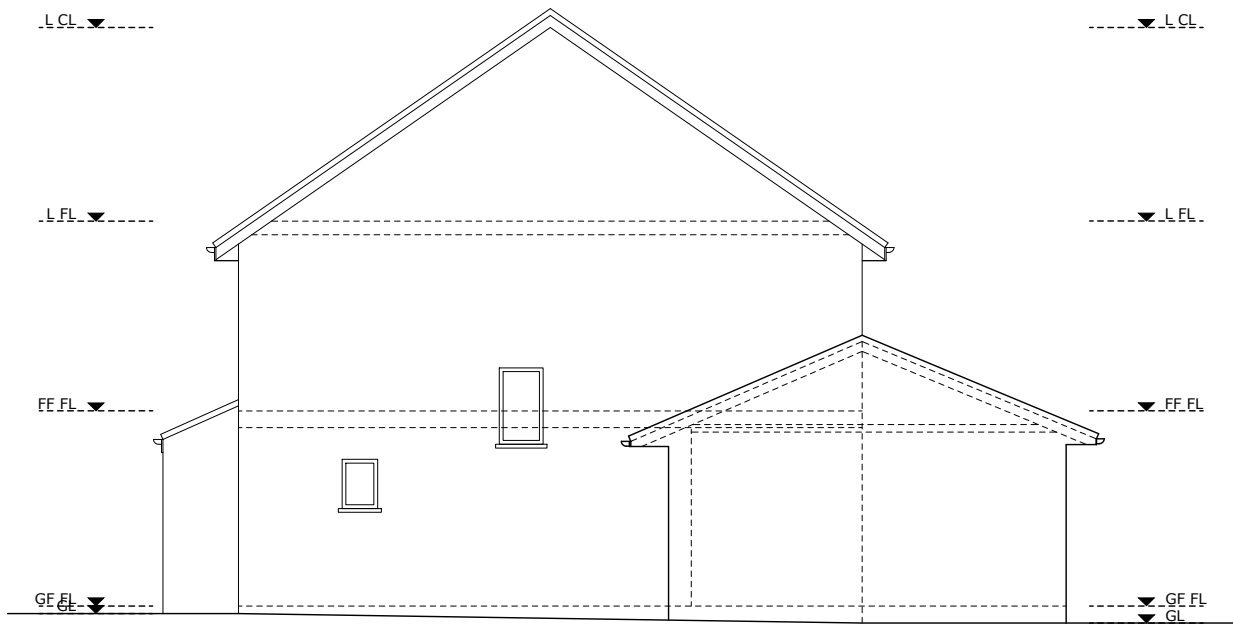

EXISTING SIDE ELEVATION 2

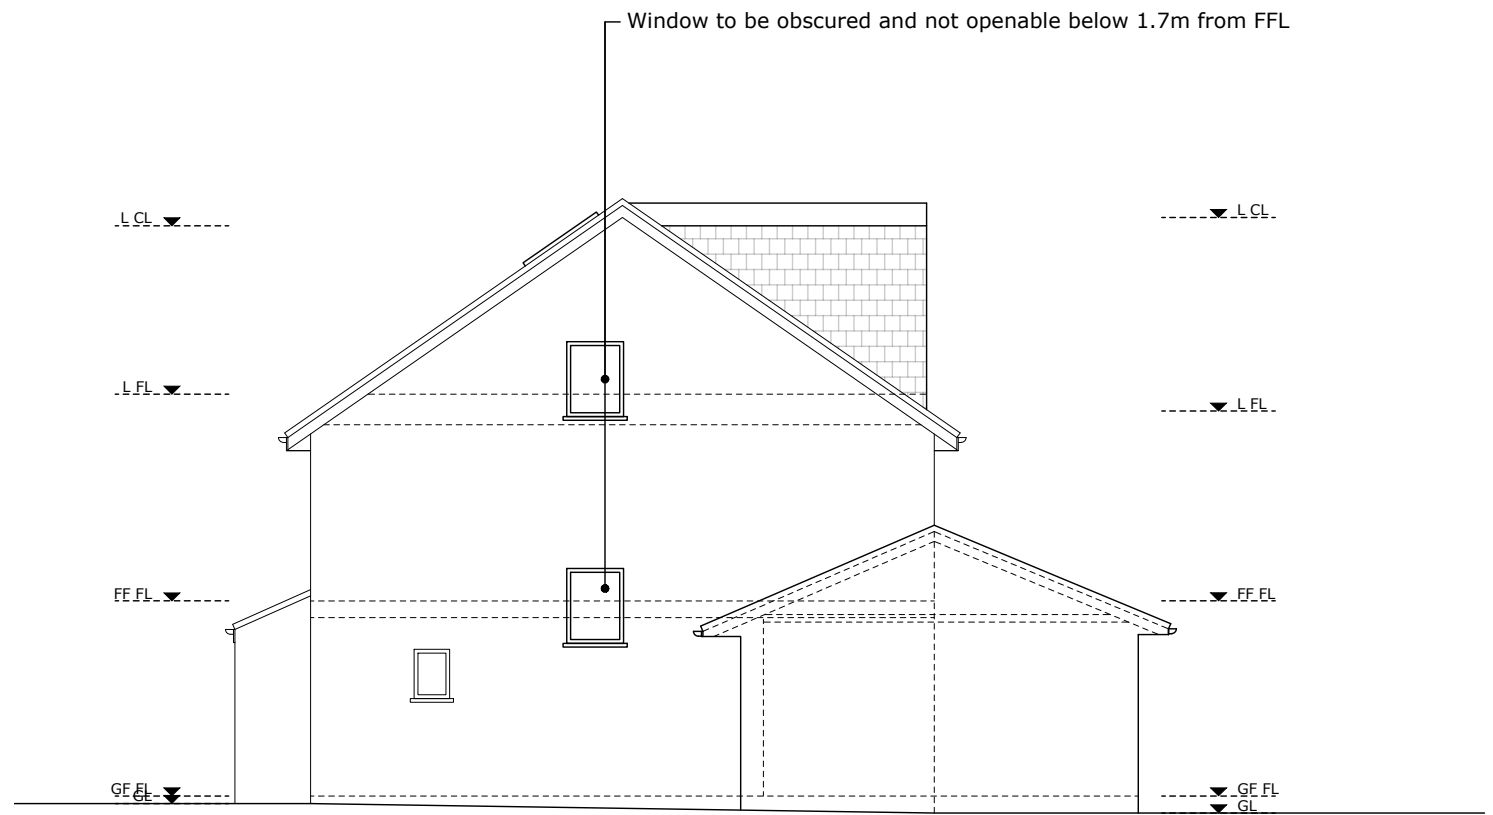

PROPOSED SIDE ELEVATION 2




Drawing title: Sections	Revision: ----	Scale 1:100 @ A3	Drawn by: DO
Drawing No: 10	Date: 15/03/2024		Phase: App

Job No: DW202300006	Job address: 5 Bracken Lane GU46 6LH	Client: Mr & Mrs Vernon
Council: Yateley/Hart	Job type: Loft conversion	Consultant: AV



EXISTING SECTION AA

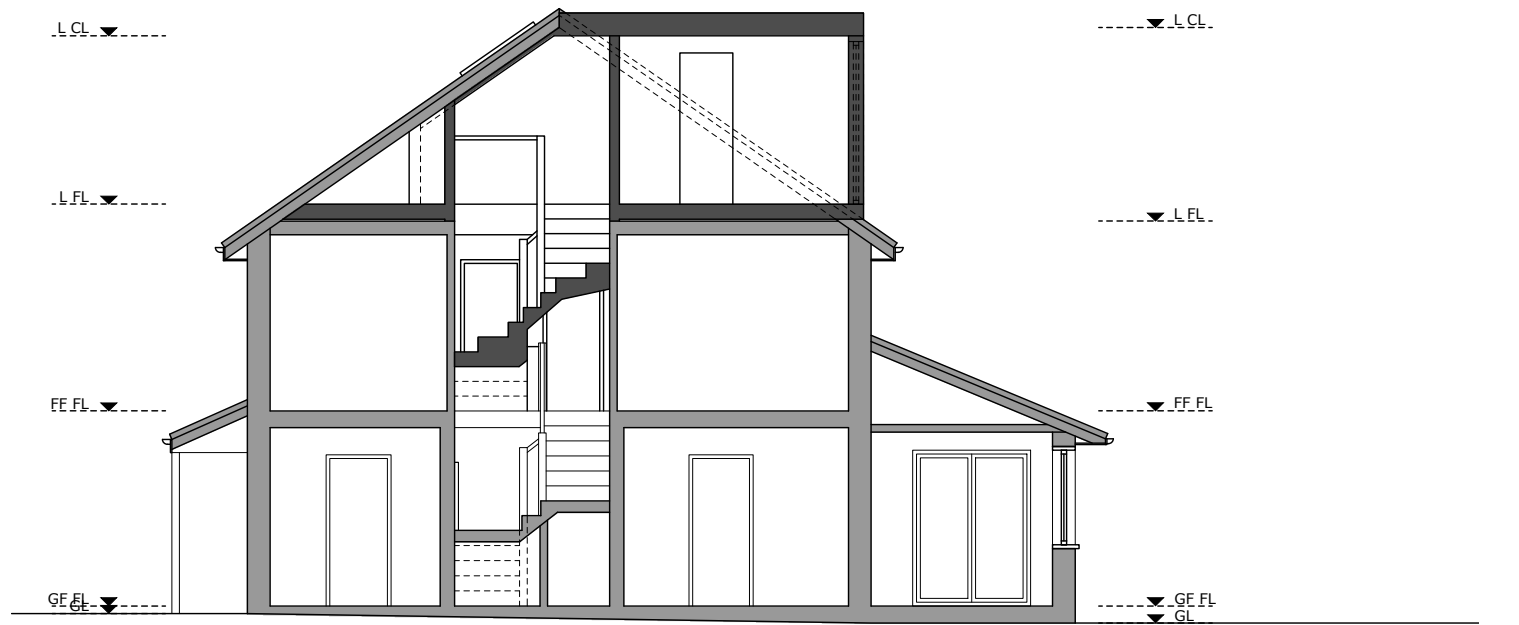

PROPOSED SECTION AA