



© UKMap Copyright. The GeoInformation Group 2016 Licence No. LANDLDR10000321119

Location Plan 1:1250

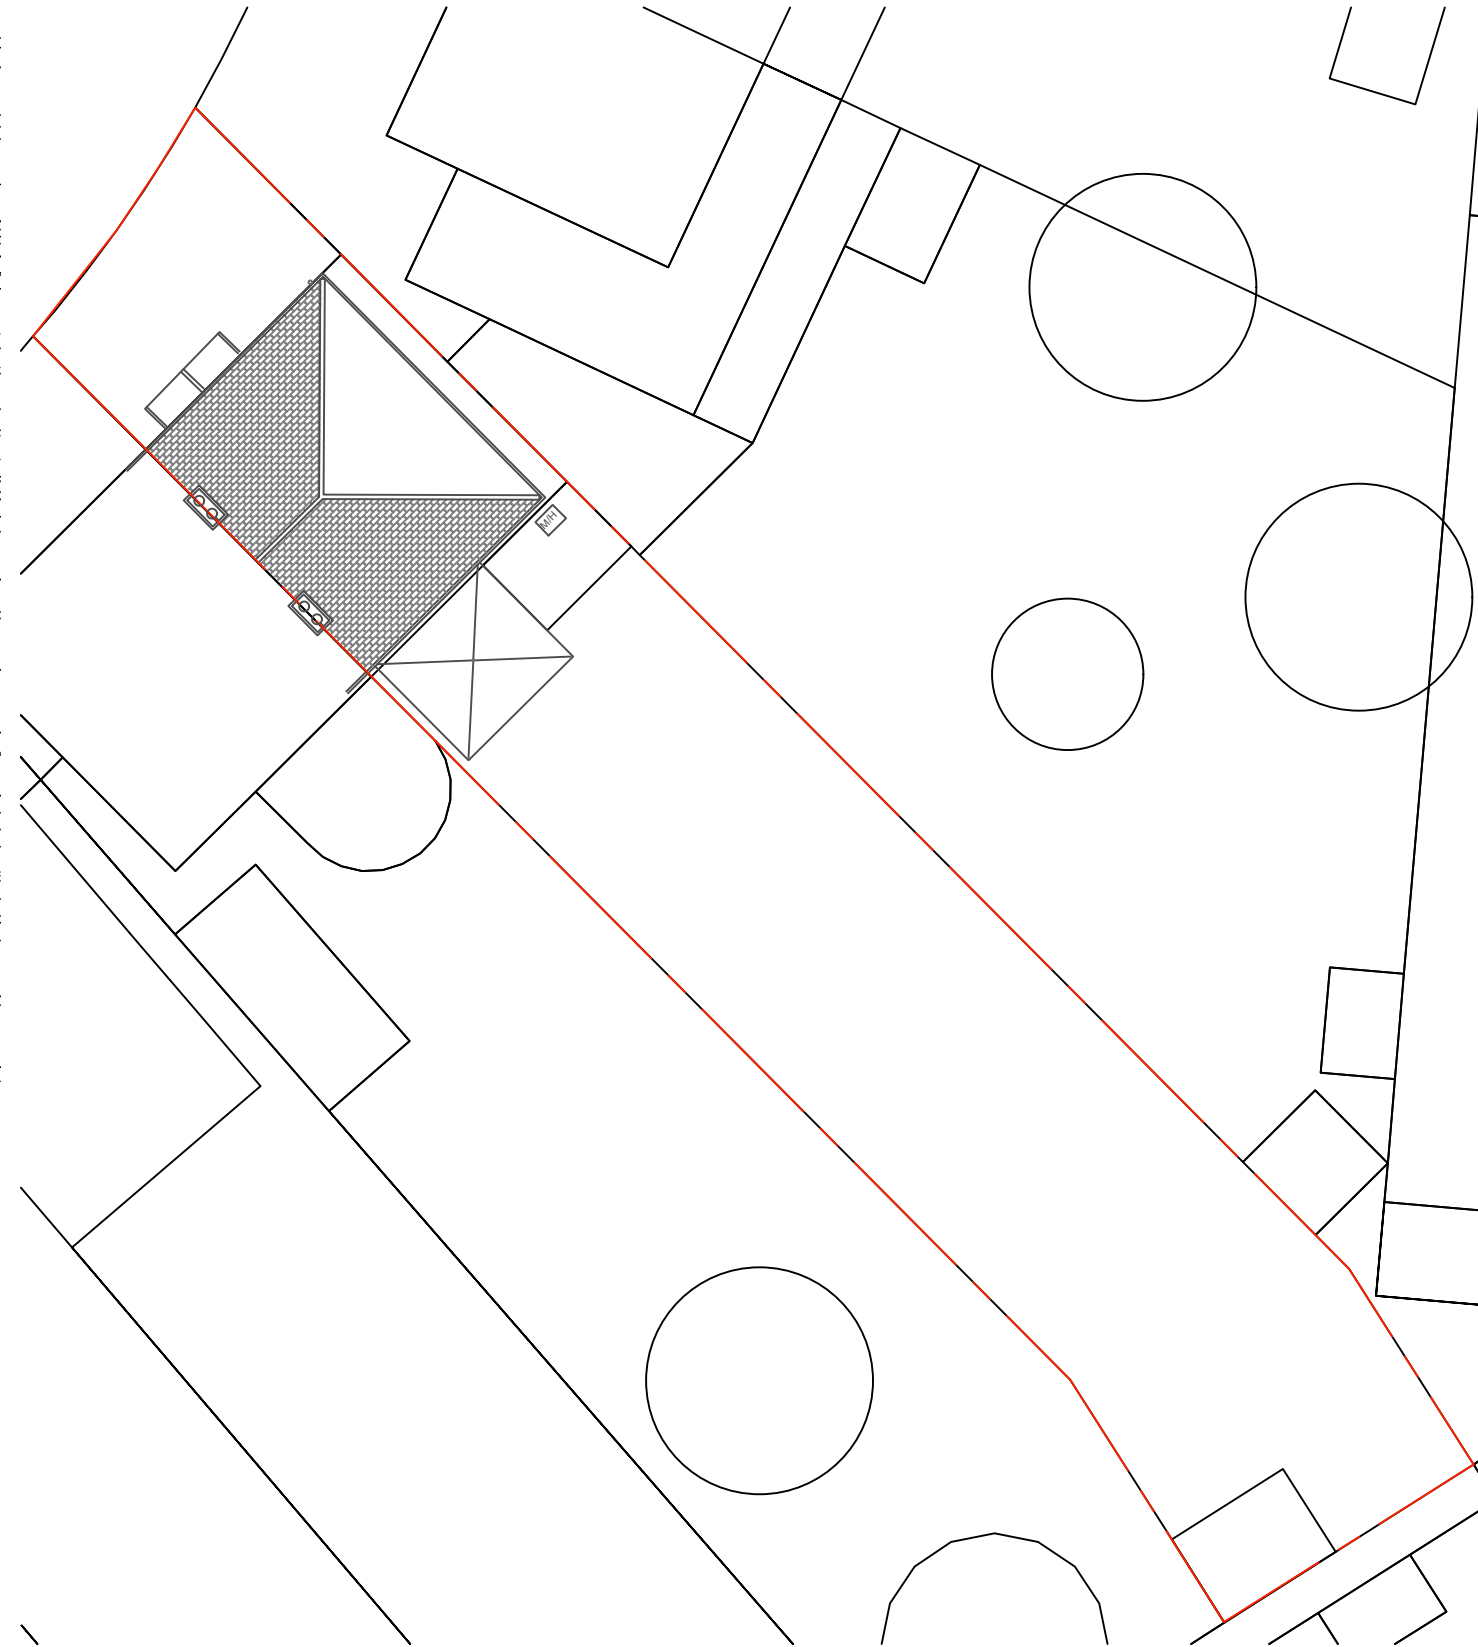

Existing Site Plan 1:200

 

REV	DATE	DESCRIPTION
A	2.07.17	TO BE RE-SUBMITTED FOR PLANNING HOUSEHOLDER APPLICATION(GWT).
B	23.10.19	GENERAL UPDATE FOR LAWFUL CERTIFICATE OF DEVELOPMENT (GWT).
C	30.01.20	REAR EXTENSION INCREASED TO 4M IN LENGTH FOR FULL PLANNING APPLICATION (GWT).
D	07.03.20	Drawing issued for Full Planning (GWT).
E	11.03.24	RESUBMITTED FOR PLANNING APPLICATION HOUSEHOLDER (GWT).

Copyright in this drawing belongs to and is vested in **Truscott Architects Ltd** and may not be reproduced or distributed in any way or for any purpose without their written consent. Any person firm or company unlawfully reproducing or distributing this drawing or in any way infringing the copyright therein will be prosecuted.

Do not scale dimensions from drawing. All dimensions are to be checked on site and any discrepancy reported immediately to designers.

PROJECT: 26 Grayham Road  
New Malden  
KT3 5HW

DRAWING No: 027-01

DRAWING TITLE: SINGLE STOREY  
REAR EXTENSION  
LOCATION PLAN/  
EXISTING SITE PLAN

SCALE: 1:1250/1:200@A3

DATE: MARCH 2024

STATUS: HOUSEHOLDER (PLANNNG)

Revision: E

**TRUSCOTT ARCHITECTS**

239 Malden Way, New Malden, Surrey KT3 5QW  
United Kingdom

M: +44(0)7786 266793 E: gwongt@tarch.co.uk www.tarch.co.uk