

Scale	TO BE USED ONLY AS GUIDANCE
1:200	M 1:200
1:500	M 1:500
1:1000	M 1:1000
1:1500	M 1:1500


**NOTES**

- All dimensions and levels are to be checked on site.
  - Any discrepancies are to be reported to the architect before any work commences.
  - This drawing shall not be scaled to ascertain any dimensions. Work to figured dimensions only.
  - This drawing shall not be reproduced without express written permission from AEW.
  - The overlay drawings and ownership boundaries are produced using all reasonable endeavours. AEW cannot be responsible for the accuracy or scale discrepancy of base plans supplied to them.
  - All works are to be undertaken in accordance with Building Regulations and the latest British Standards.
  - All proprietary materials and products are to be used strictly in accordance with the manufacturers recommendations.
- This drawing contains the following model files: -  
12737-AEW-03-XX-M3-A-0005

**CDM 2015**

Client notified of duties:  
Principal Designer: **Winvic Construction**  
Unless noted below, all known hazards have been highlighted on the drawing.

**Note:**  
Indicative extent of solar PV shown hatched orange. Exact extent to be delivered as part of base-build to be confirmed. Potential maximum 1,062sqm based on rooflight configuration.

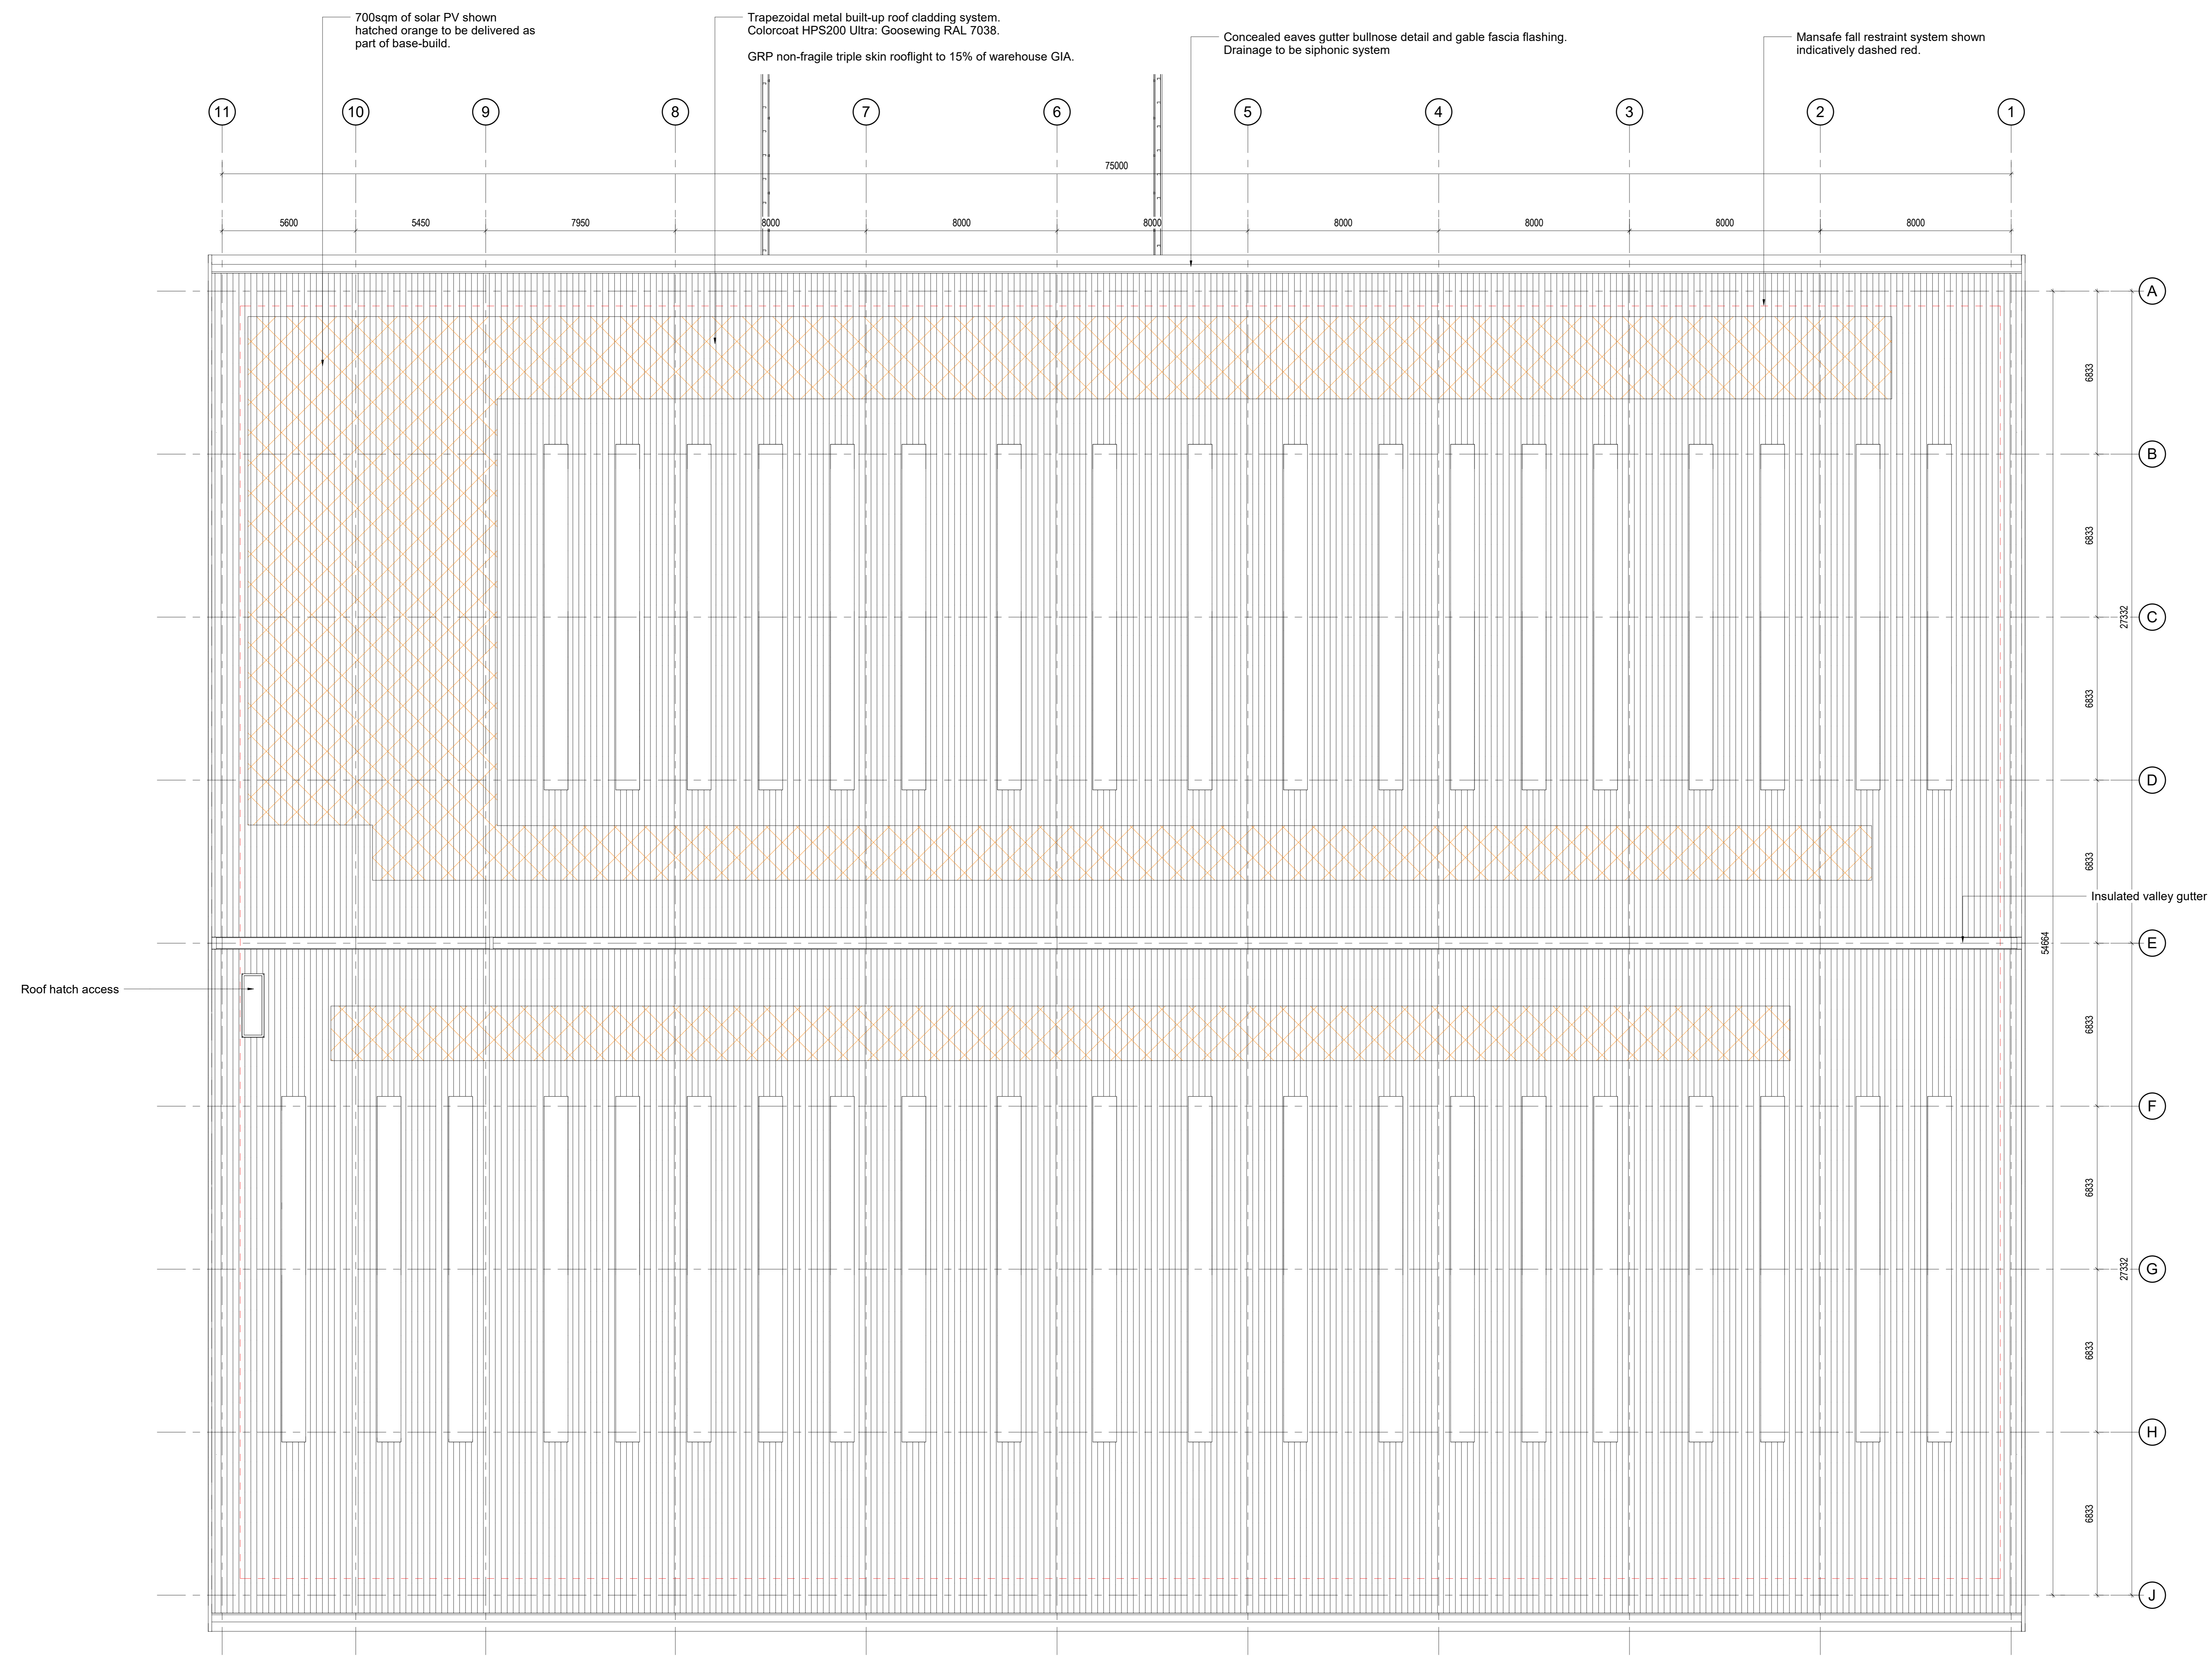

Roof Plan

Rev	Date	Description	Drawn	Checked	By
P06	24/11/23	PV extent updated for NMA approval	TF	DOH	
P05	17/10/22	Updated to Specification, Roof hatch shown	TF	DOH	
P04	26/09/22	Updated to Client comments	TF	DOH	
P03	21/09/22	Updated to Client comments, Plot Area office shown	TF	DOH	
P02	13/09/22	Updated to tenant option	TF	DOH	
P01	30/09/21	Initial issue	HL	TF	

Status	Purpose of Issue
S4	For Approval

drawing stage: **Stage 5 Construction**

client: **Panattoni**

project: **Plot 3, Great Bank Road, Bolton**

drawing title: **Proposed Roof Plan**

date: 09/13/22 drawn: TF  
scale @ A0: 1:100 checked: DOH