




North Elevation : Scale 1 : 100



East Elevation : Scale 1 : 100



South Elevation : Scale 1 : 100

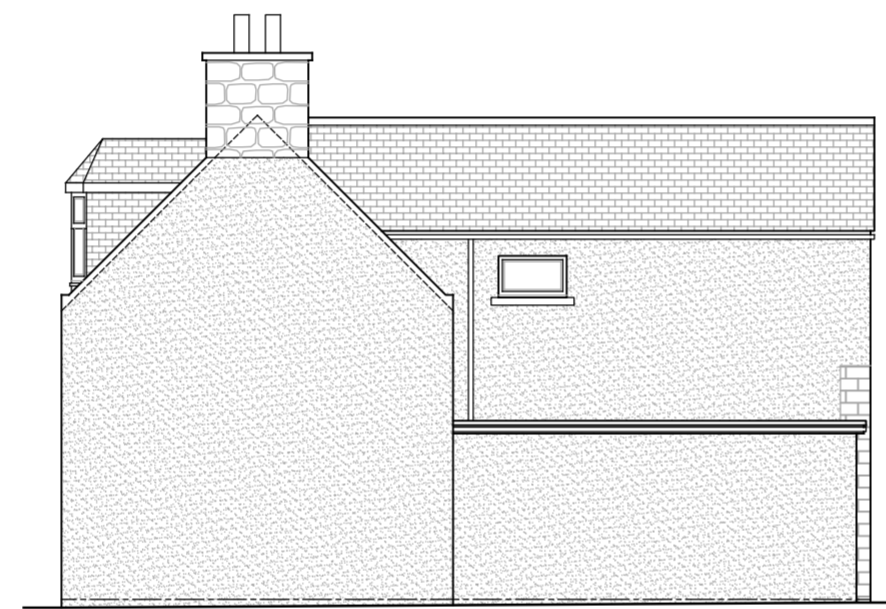

West Elevation : Scale 1 : 100

NO.	DATE	AMENDMENTS
0	00/00/00	0

DRAWING TITLE  
Existing Drawing

DATE	JOB NO.	DRAWN BY
March 2024	2054-E01	Ryan Thompson

7 East Park Street,  
Huntly.

Proposed alterations to existing  
dwellinghouse.

For  
Mr & Mrs G. Grant.



Old Mill,  
Huntly,  
Aberdeenshire.  
AB54 4QX.  
T : 01466 793135  
M : 07500 907899  
E : info@rt-architecturaldesign.com  
W : www.rt-architecturaldesign.com

