


1 Existing Ground Floor Plan
Scale - 1 : 50

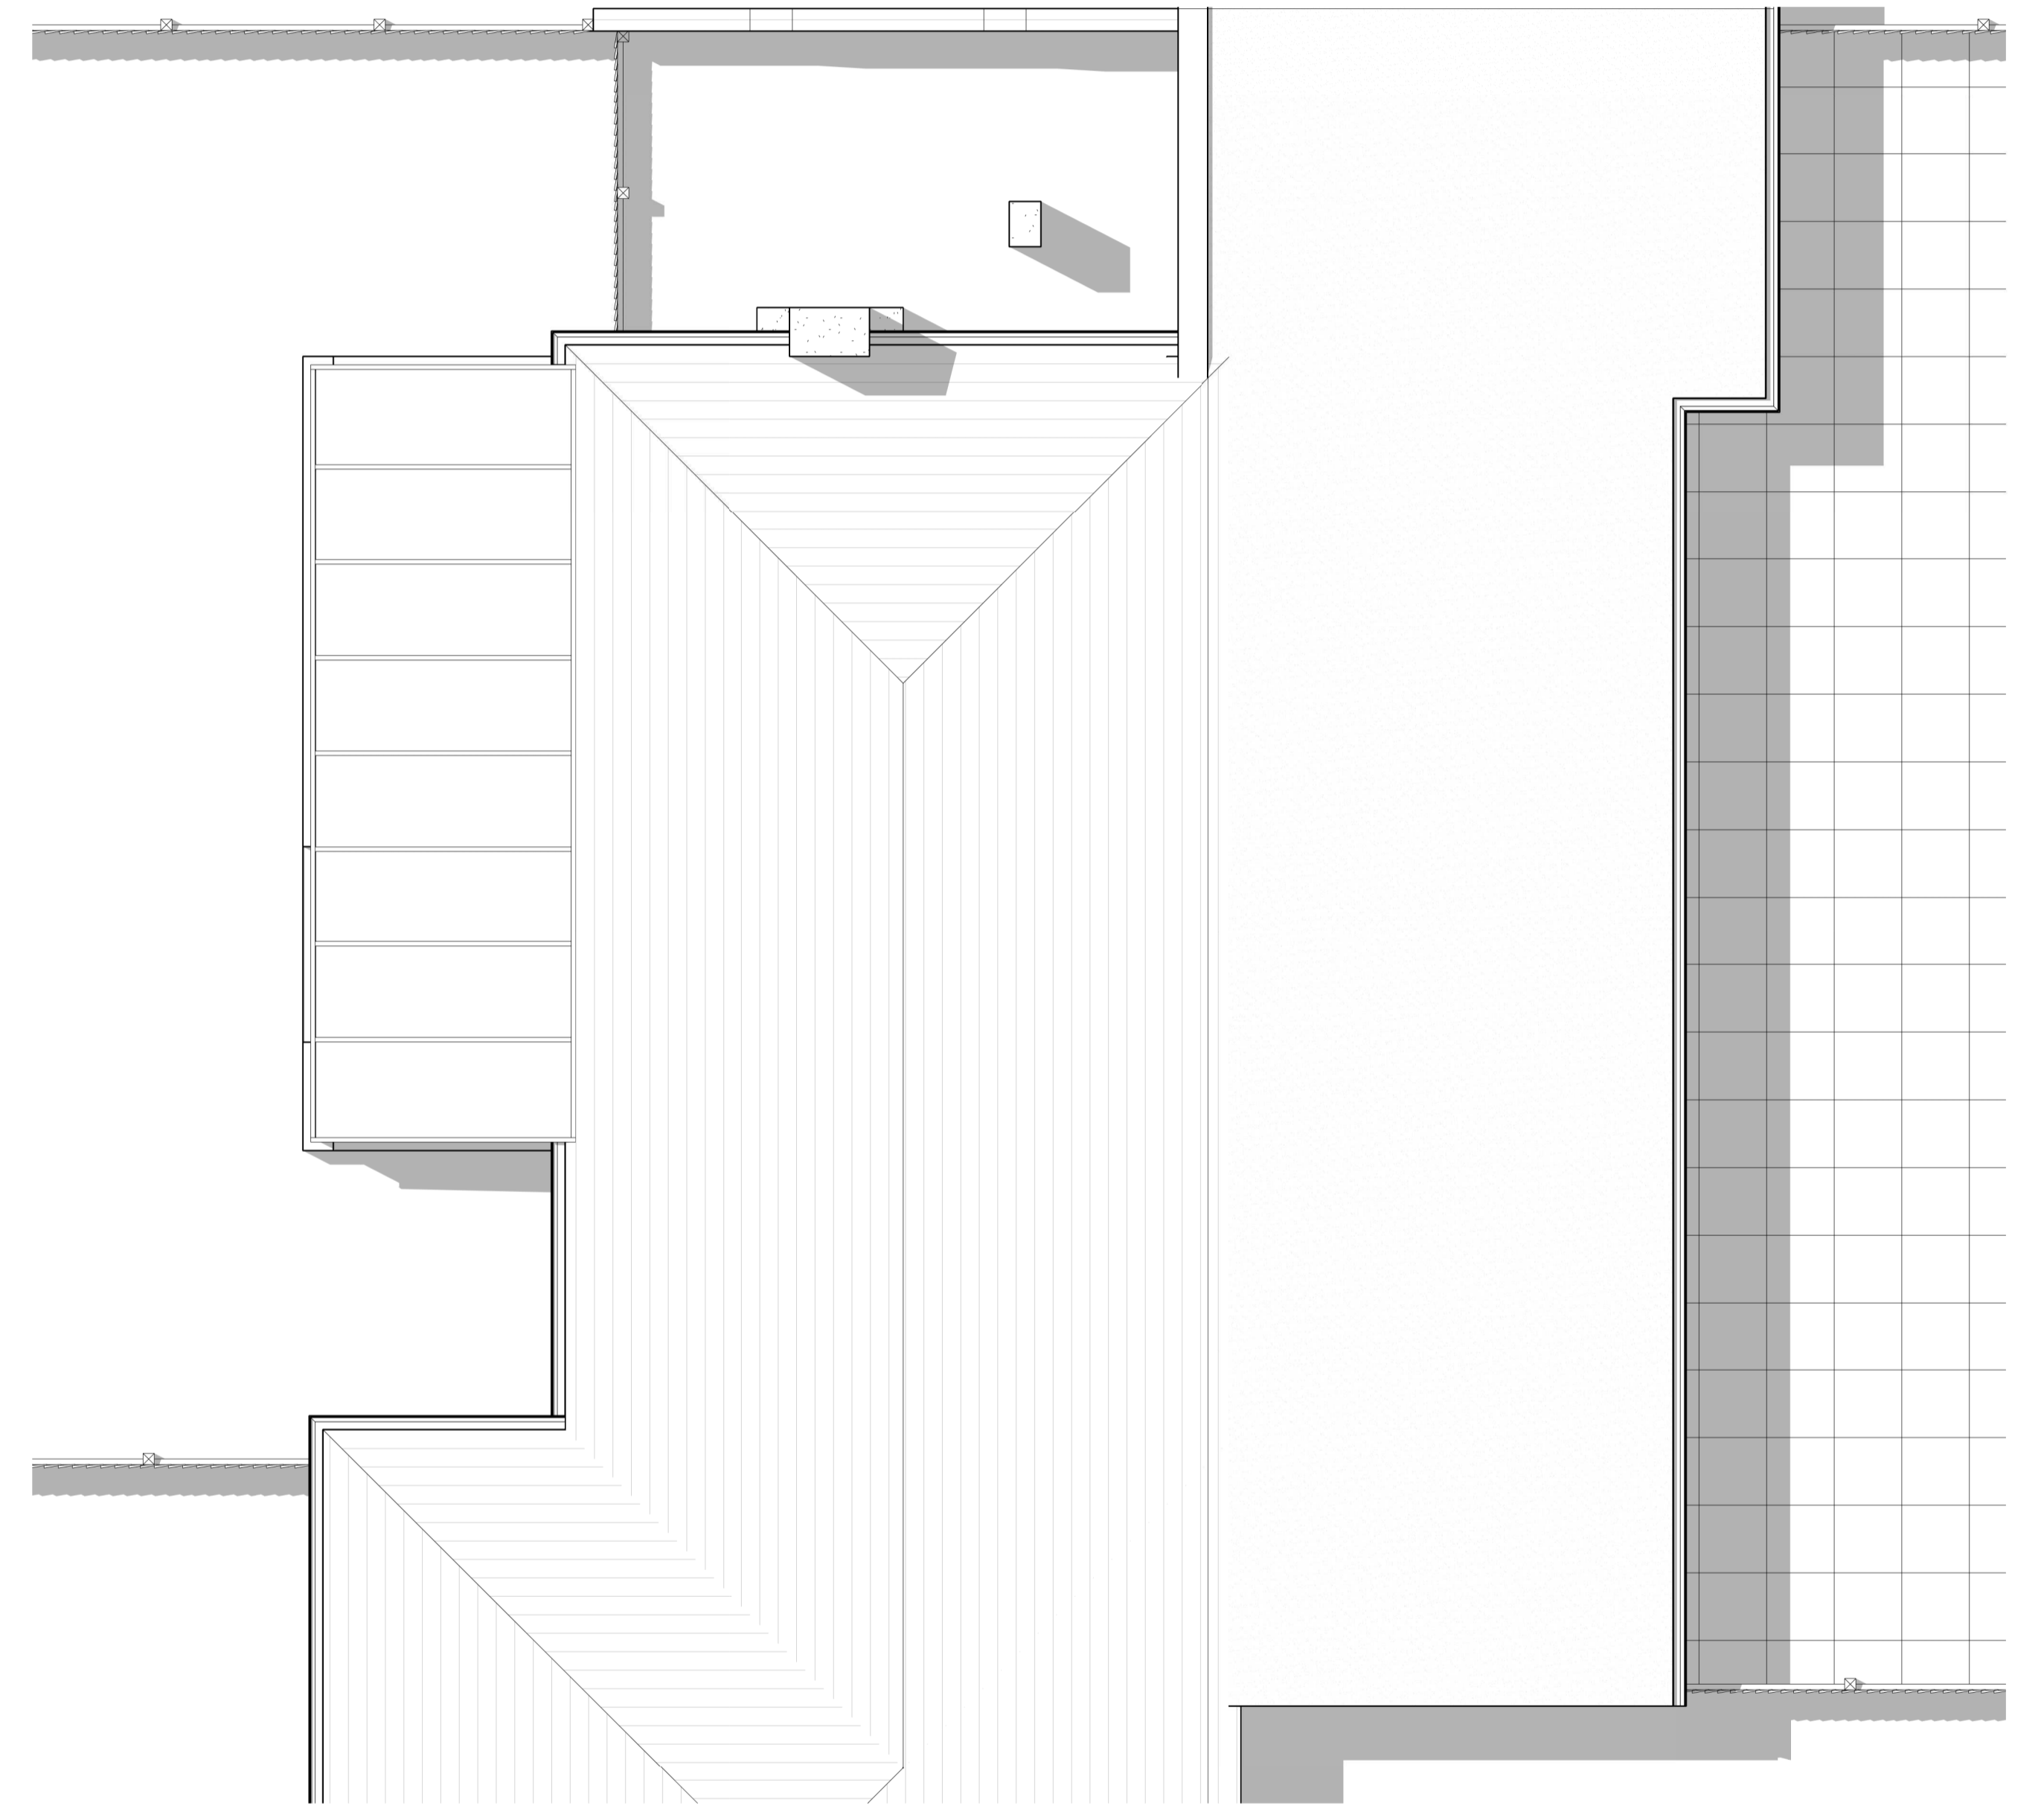

2 Existing Roof Plan
Scale - 1 : 50

LEGEND:

- Proposed Walls
- Existing Walls

0 1 2 3m
Scale 1:50

Notes:

- All drawings are subject to Planning and Building Control consent.
- The details shown are for design intent purposes only and are subject to further design development with suppliers and sub-contractors
- Proposals subject to consultation and approval from Local Authority Building Control or an Approved Inspector
- All setting out dimensions should be checked on-site prior to construction and any discrepancies and/or omissions should be reported to the Architect immediately

Drawn By:
Author

Date:

Checked By:
Approver

Date:

Rev. Date Details

Issued for:
PLANNING

Project/Client:
Little Court, Lawrence
Lane, North Gorley,
Fordingbridge, SP6 2HB

Drawing:
Existing Floor Plans

Project No:
24002

Scale:
As
indicated@A1

Dwg No:
102

Rev:



joao@archigold.co.uk T: 07925634025 www.archigold.co.uk

Contractors must work only to figured dimensions which are to be checked on site Registered Office

Drawn Chkd