


Place Farm, West Firle.



The Street

PROJECT		
Conversion of former barn, Firle Place West, Firle.		
CLIENT		
Firle Estate		
DRAWING DESCRIPTION		
AS PROPOSED FLOOR PLAN		
SCALE	DATE	DWG. NO.
1:100	October 2023	8495/PF-P1-04(b)
RICS COSTER ASSOCIATES		
ARCHITECTURAL AND SURVEYING SERVICES CHARTERED SURVEYORS - QUANTITY SURVEYORS		
<small>COSTER ASSOCIATES LTD, THE GRANARY RURAL BUSINESS CENTRE, BROAD FARM, HELLINGLY EAST SUSSEX BN27 4DU TEL: 01323 846648 FAX: 01323 846646 E-MAIL: design@costerassociates.co.uk</small>		

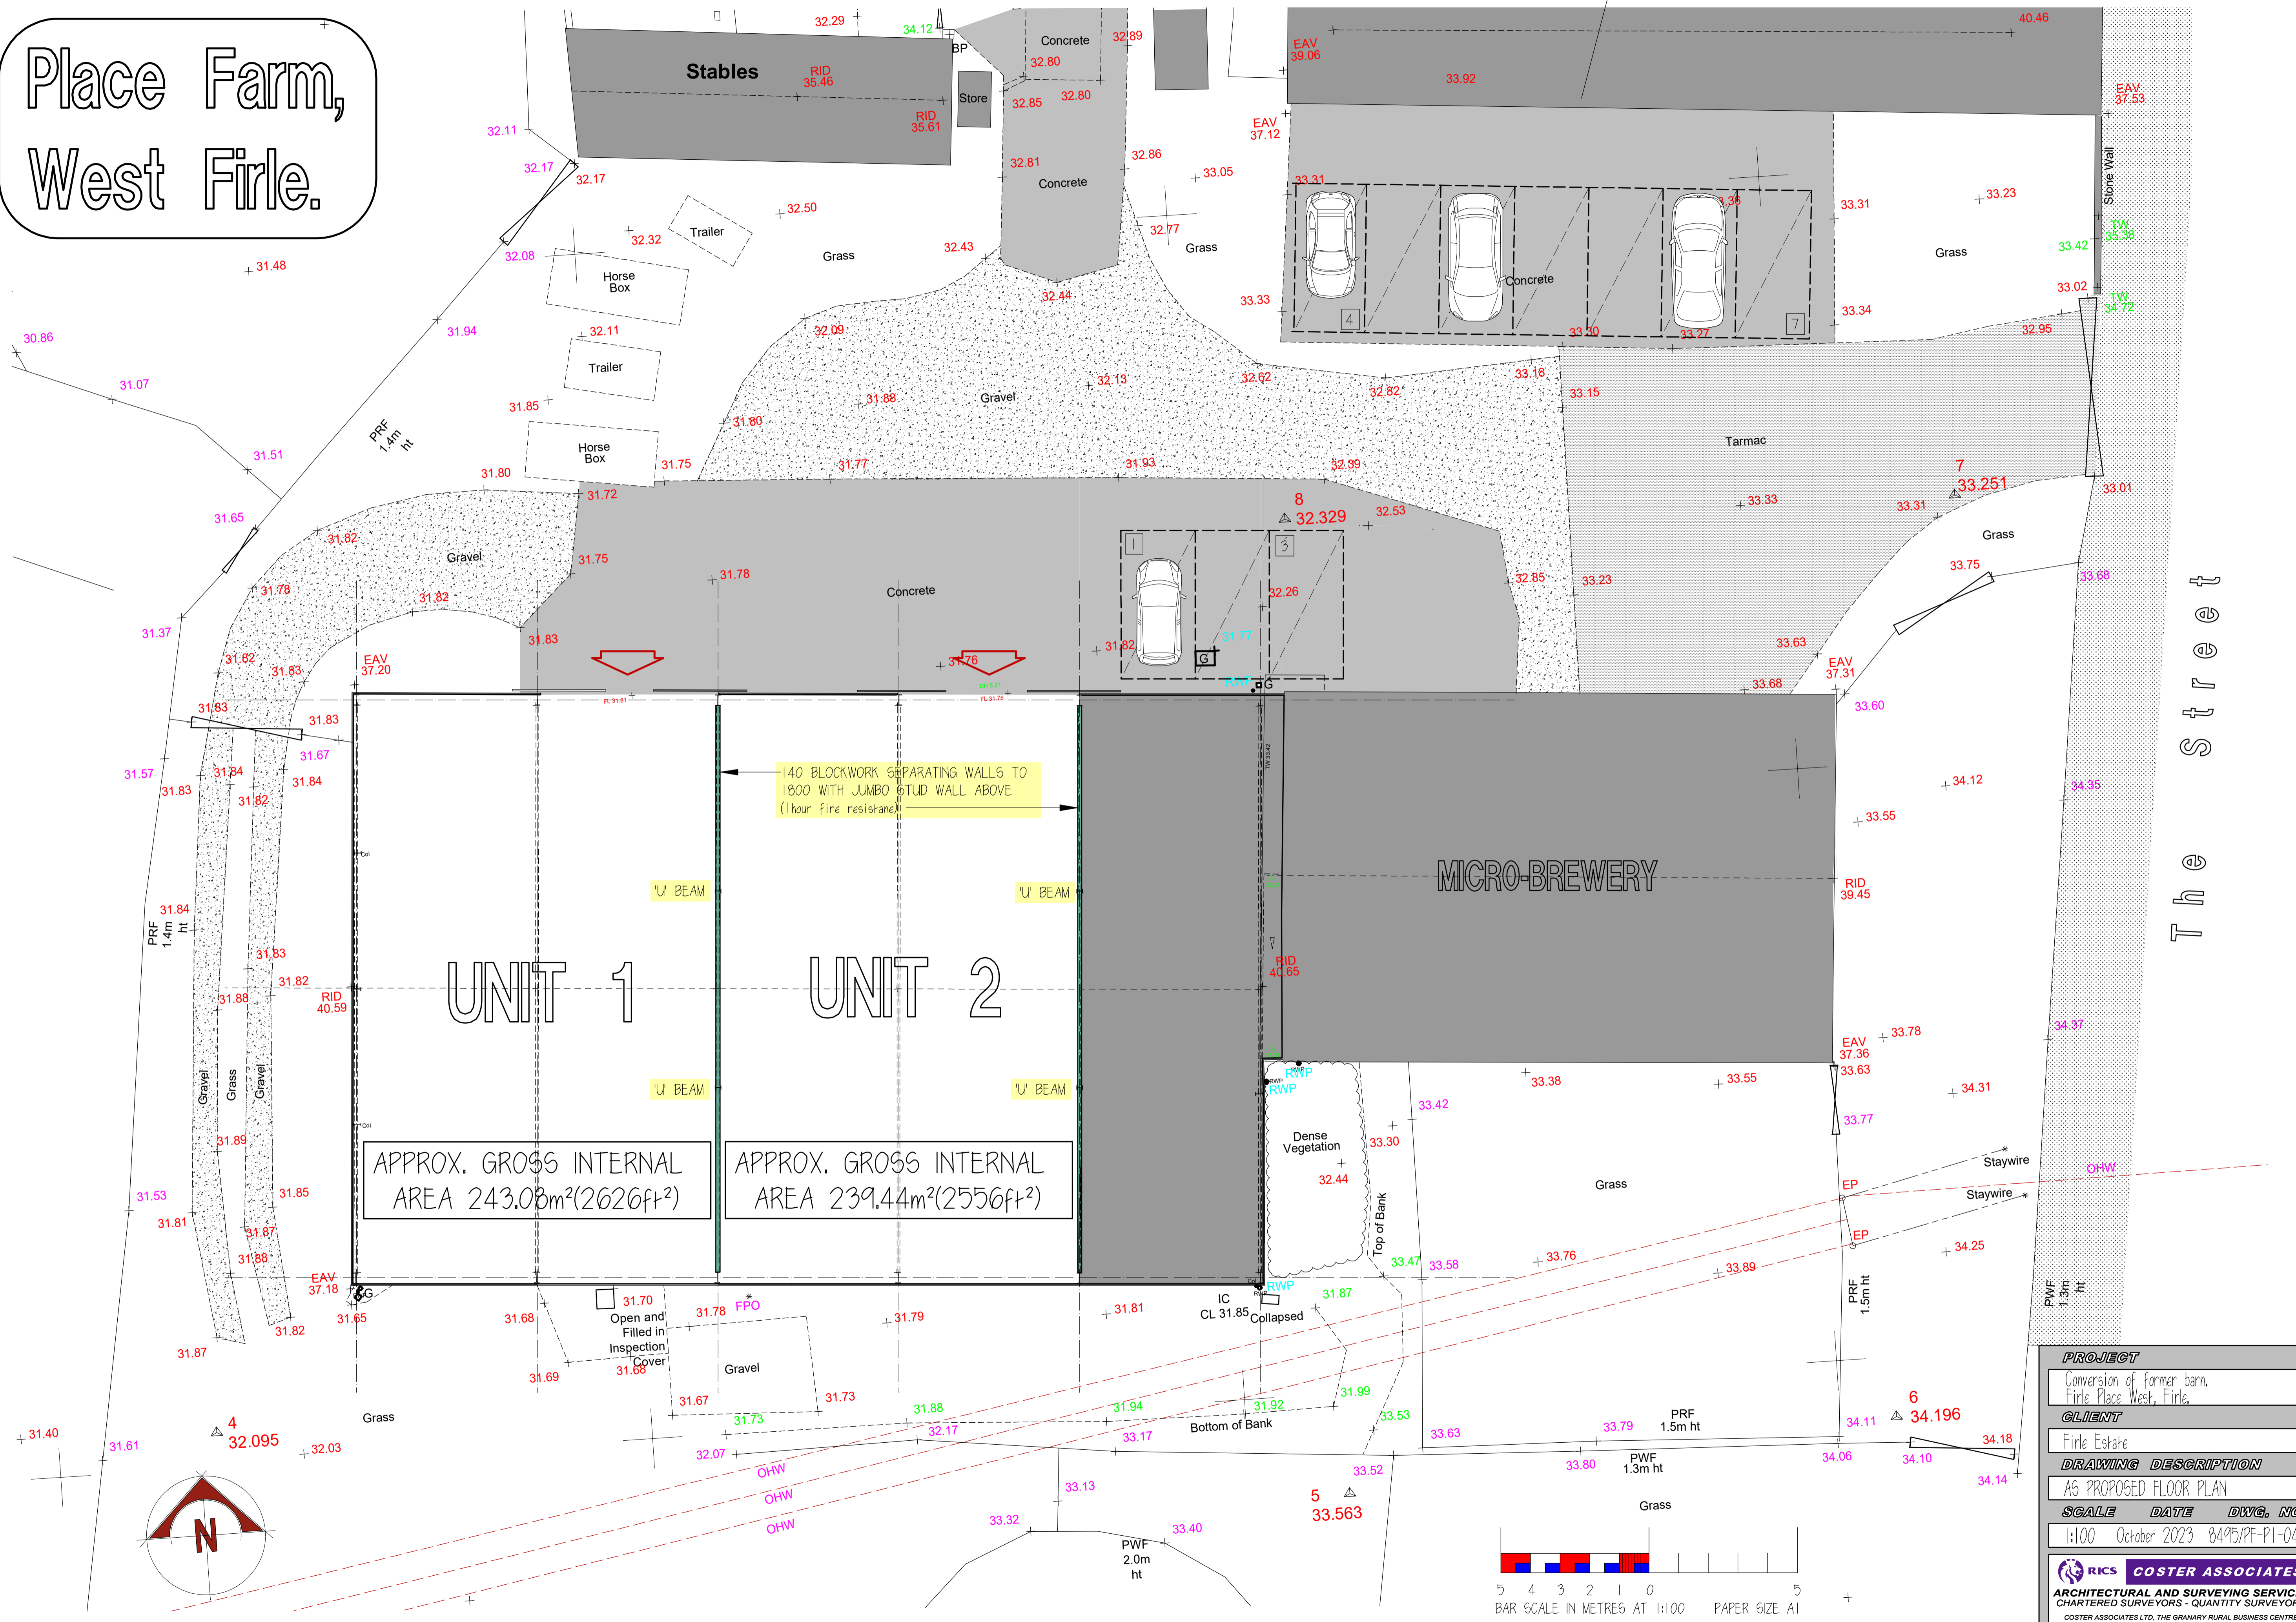