




PROPOSED ELEVATIONS - SCALE 1:100

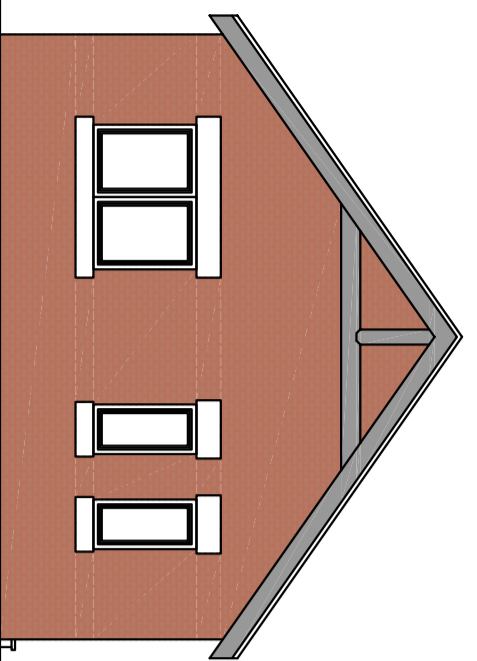


NORTH FACING FRONT ELEVATION

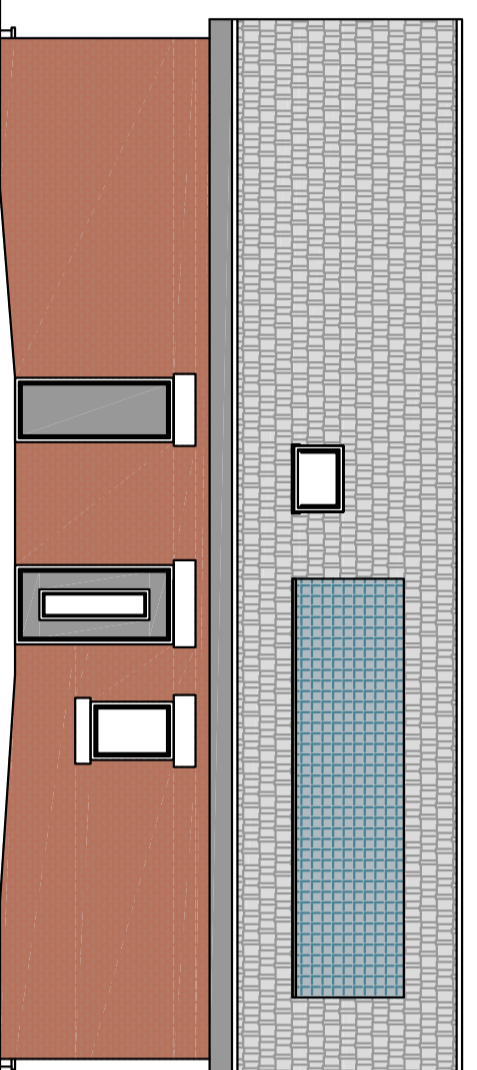

WEST FACING SIDE ELEVATION

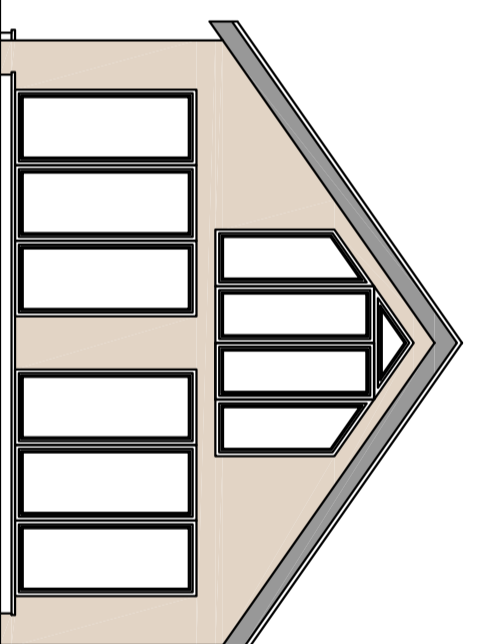


SOUTH FACING REAR ELEVATION

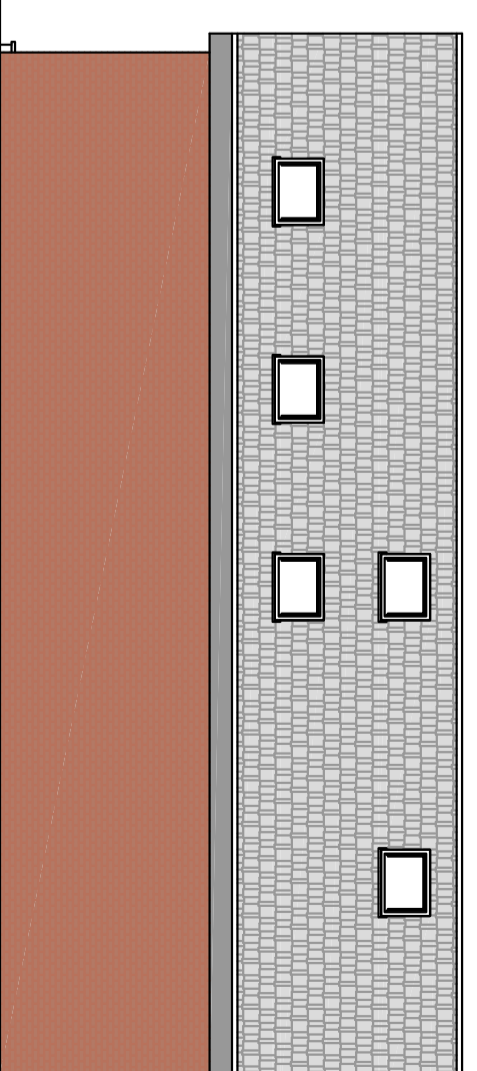


EAST FACING SIDE ELEVATION

PROPOSED PLANS

SCALE 1:100

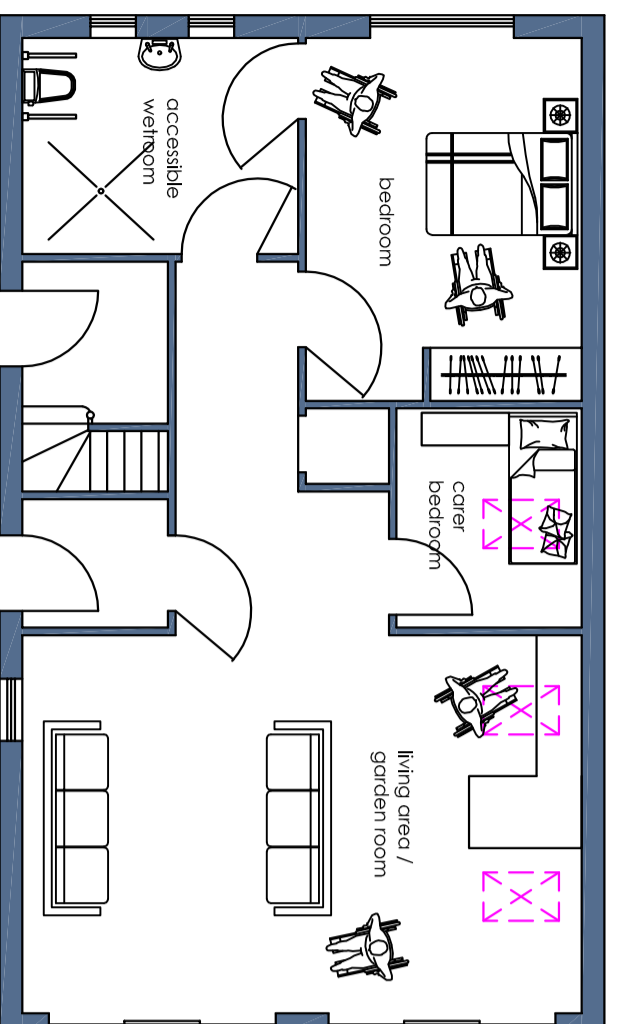


GROUND FLOOR PLAN

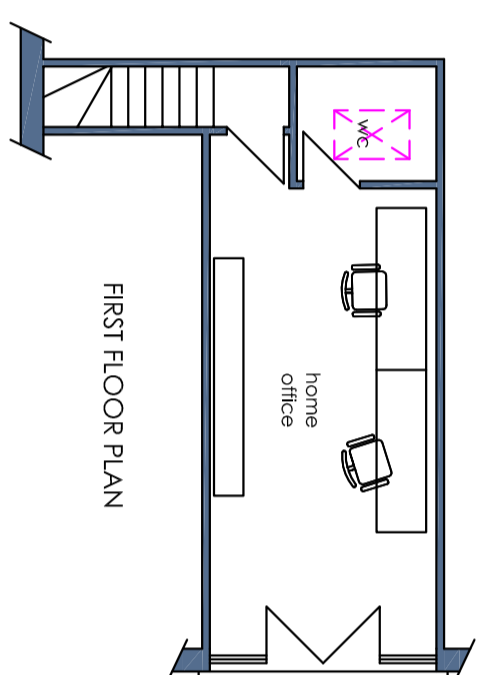


FIRST FLOOR PLAN

MAIN HOUSE - SCALE 1:200

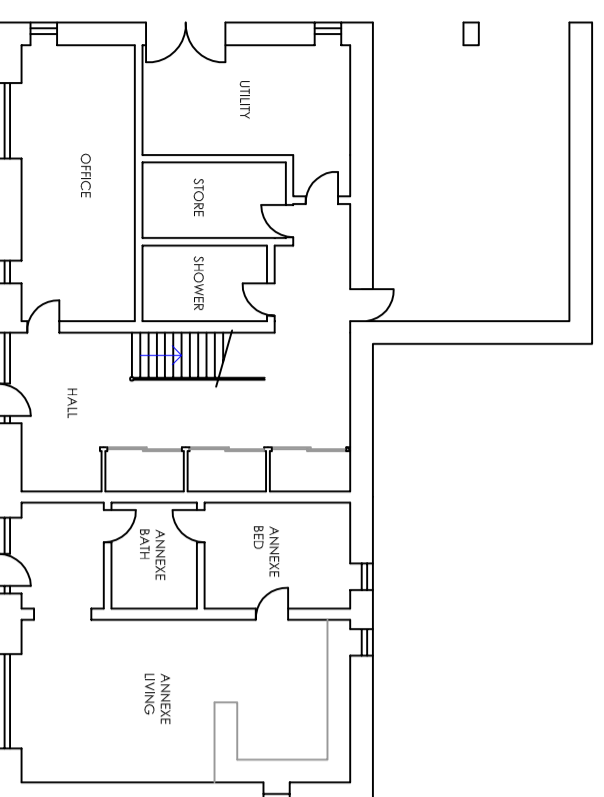


EXISTING GROUND FLOOR PLAN

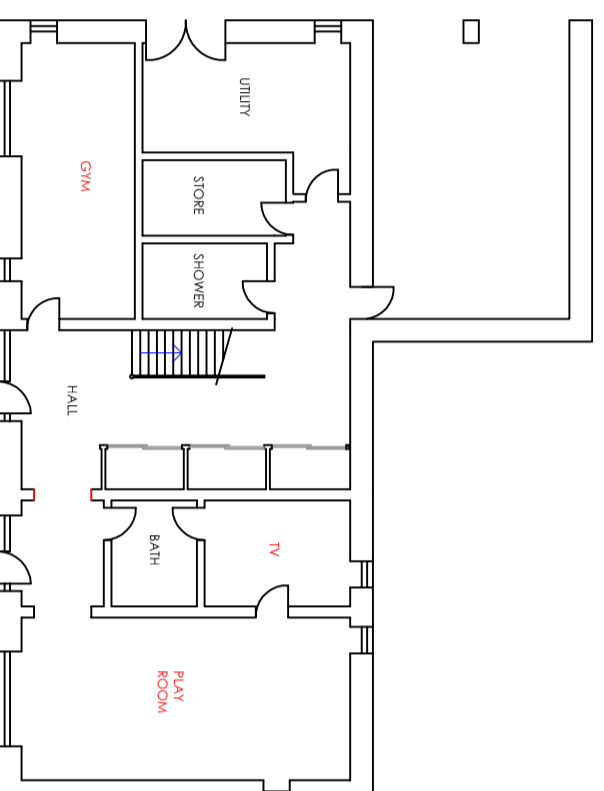

PROPOSED GROUND FLOOR PLAN

SITE PLAN

SCALE 1:500

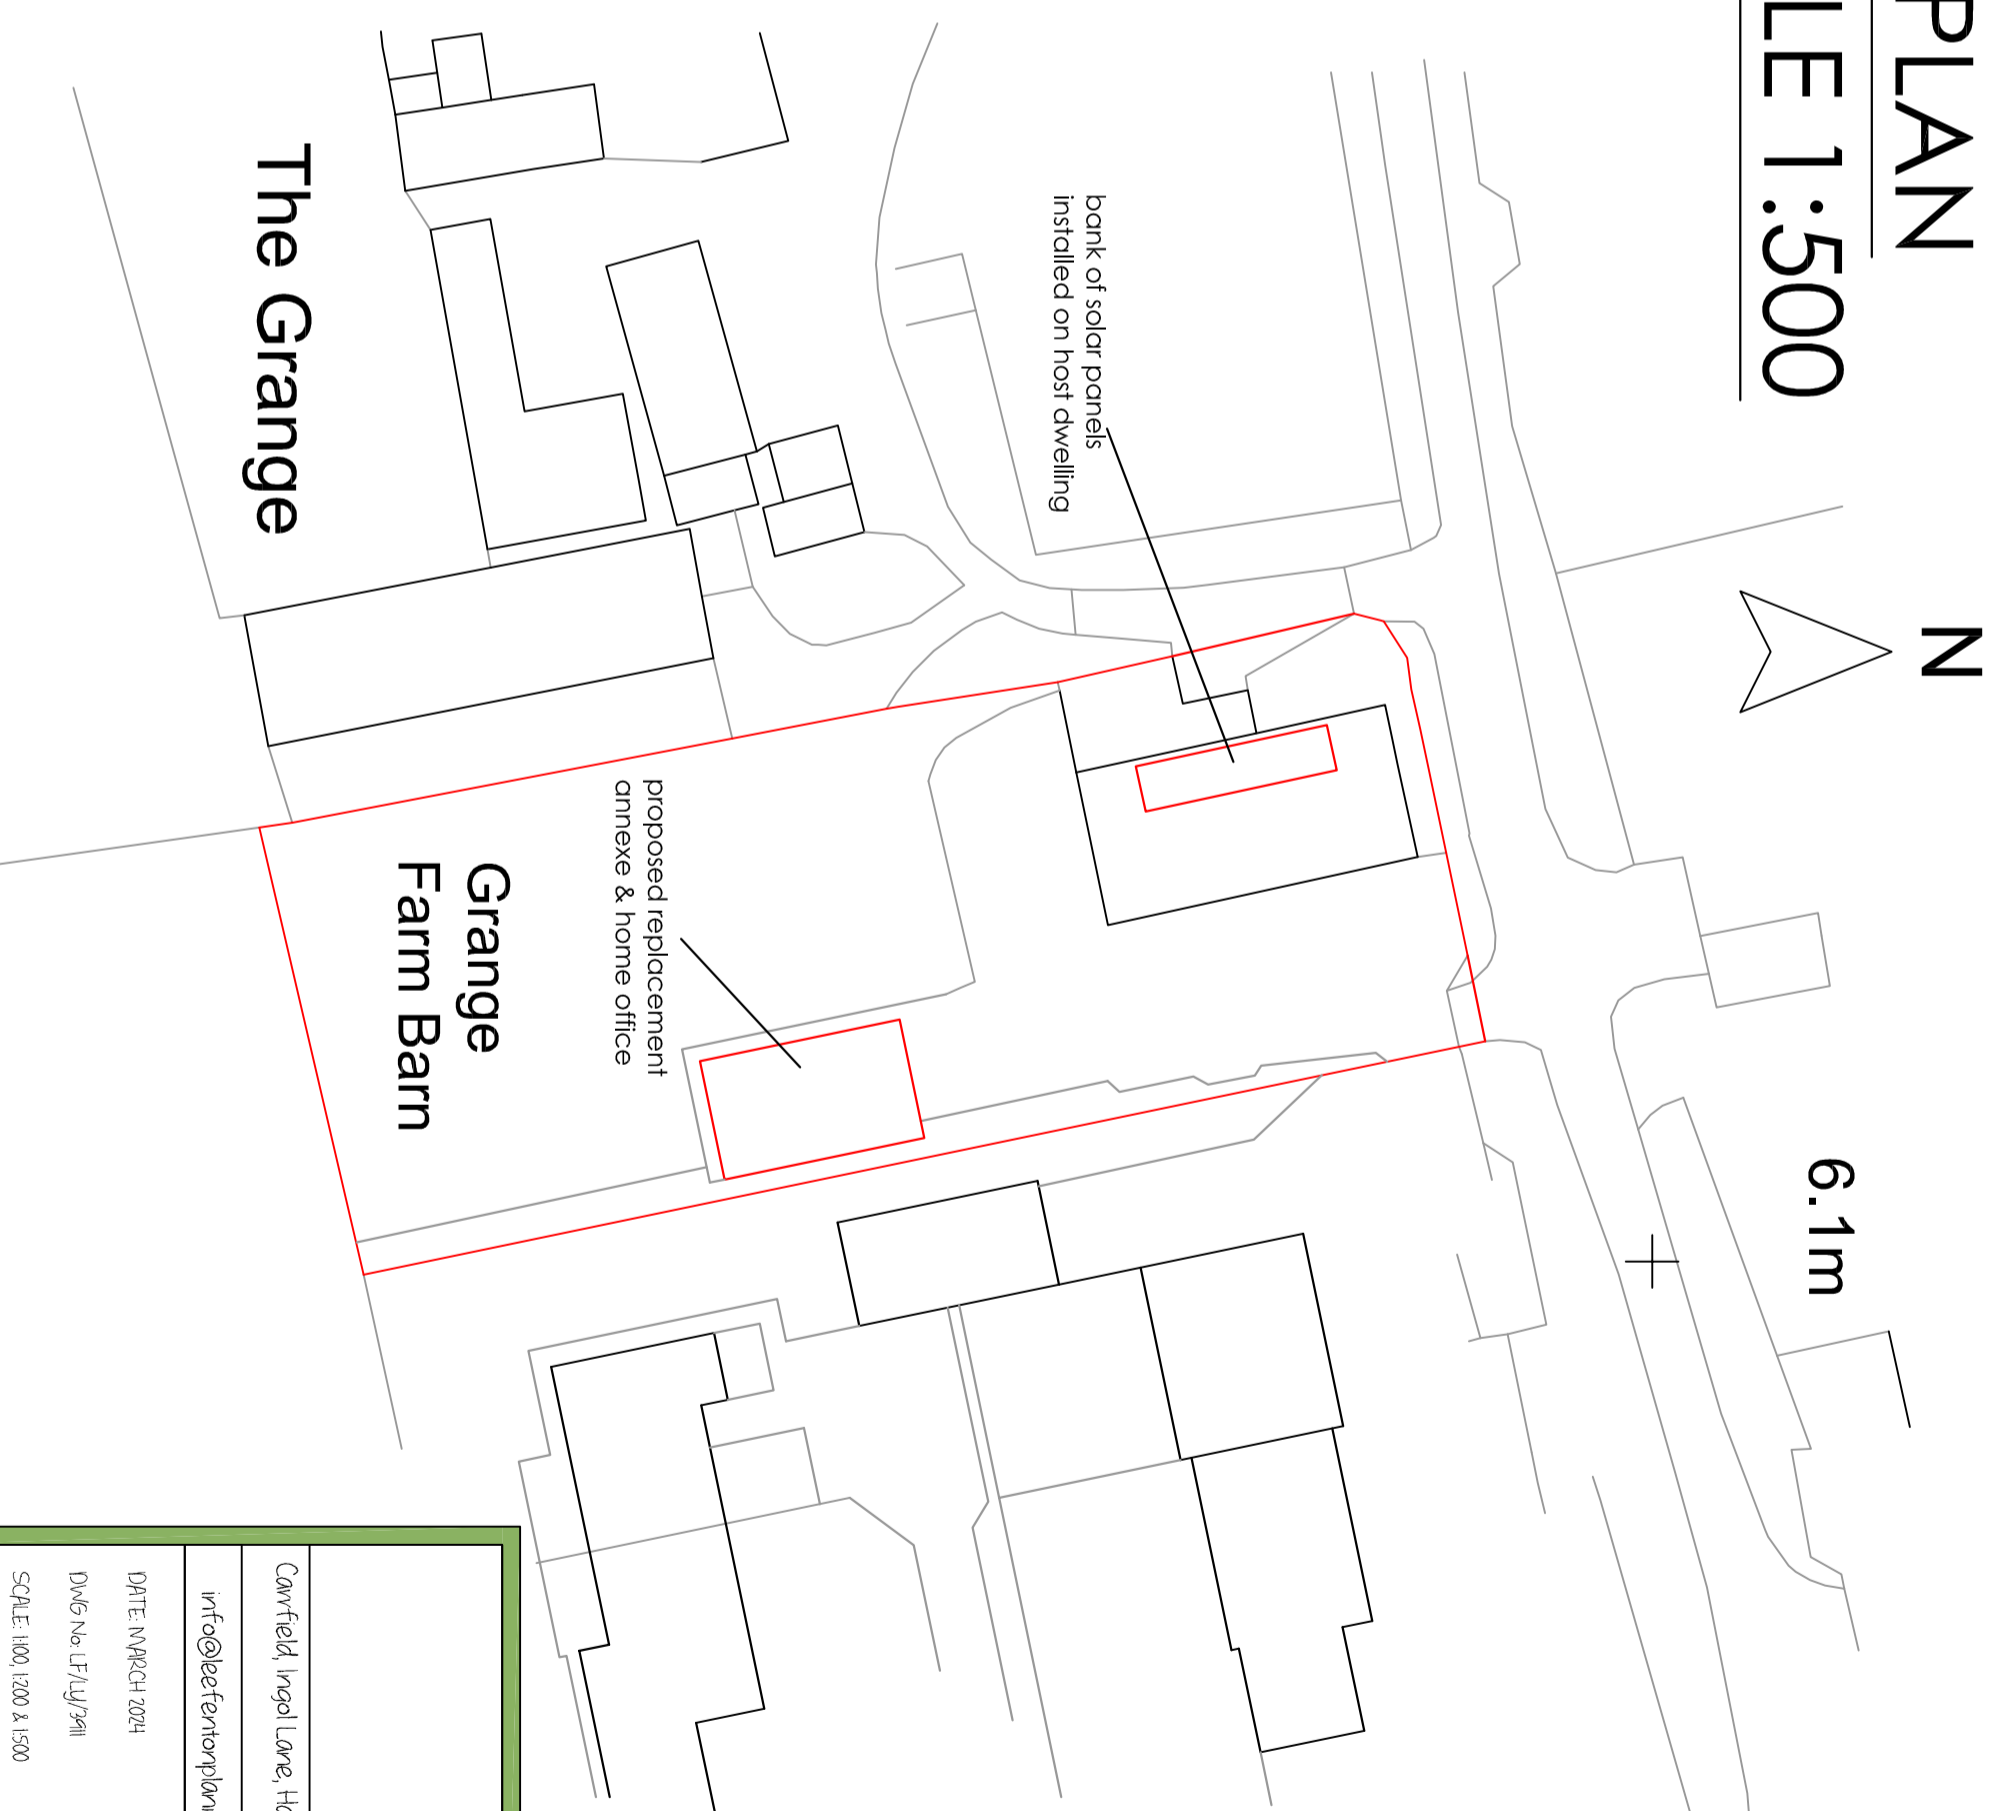

The Grange

Grange Farm Barn

proposed replacement annexe & home office

bank of solar panels installed on host dwelling

6.1m

N

Camfield, Ingsol Lane, Humberston, Lincs LE16 9BJ	
info@beetentorplanning.com	0153 700500
DATE: MARCH 2024	GRANGE FARM BARN
DWG No: LF/17/241	ST/PLANNING
SCALE: 1:100, 1:200 & 1:500	POULTON LE FULDE
PAPER SIZE: A2	LANCASHIRE
	Fig 003