


Proposal subject to planning approval.

Drawings for planning purposes only. All dimensions to be checked and verified by the contractor prior to work commencing on site. Contractor to ensure all materials are to Local Authority approval and to take into account everything necessary for the proper execution of the works.




EXISTING FRONT  
(SOUTH) ELEVATION  
1:100

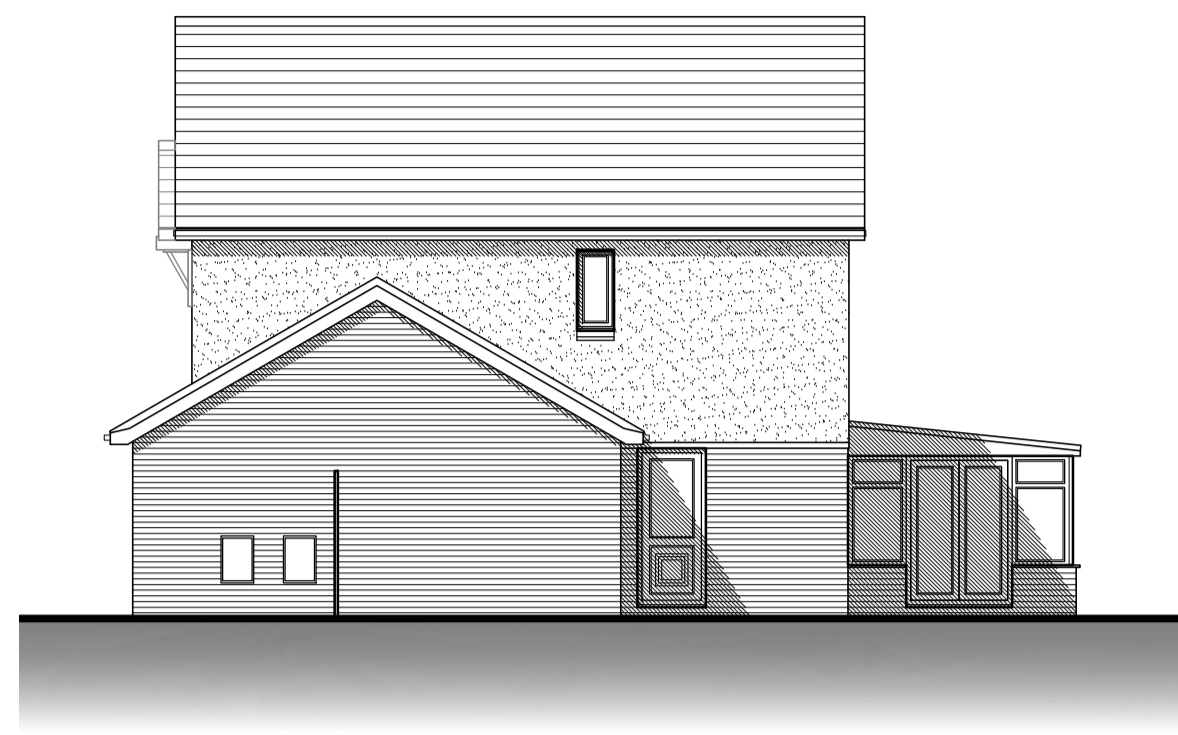


EXISTING SIDE  
(EAST) ELEVATION  
1:100




EXISTING REAR  
(NORTH) ELEVATION  
1:100

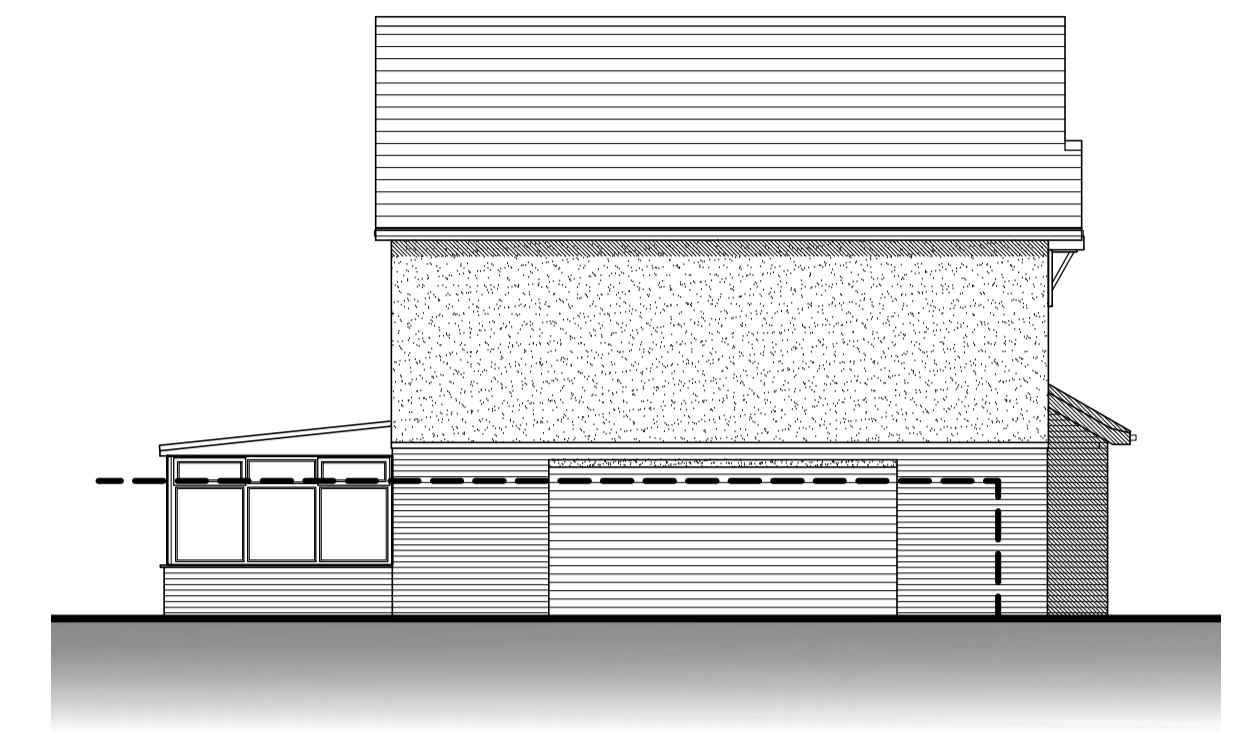


EXISTING SIDE  
(WEST) ELEVATION  
1:100

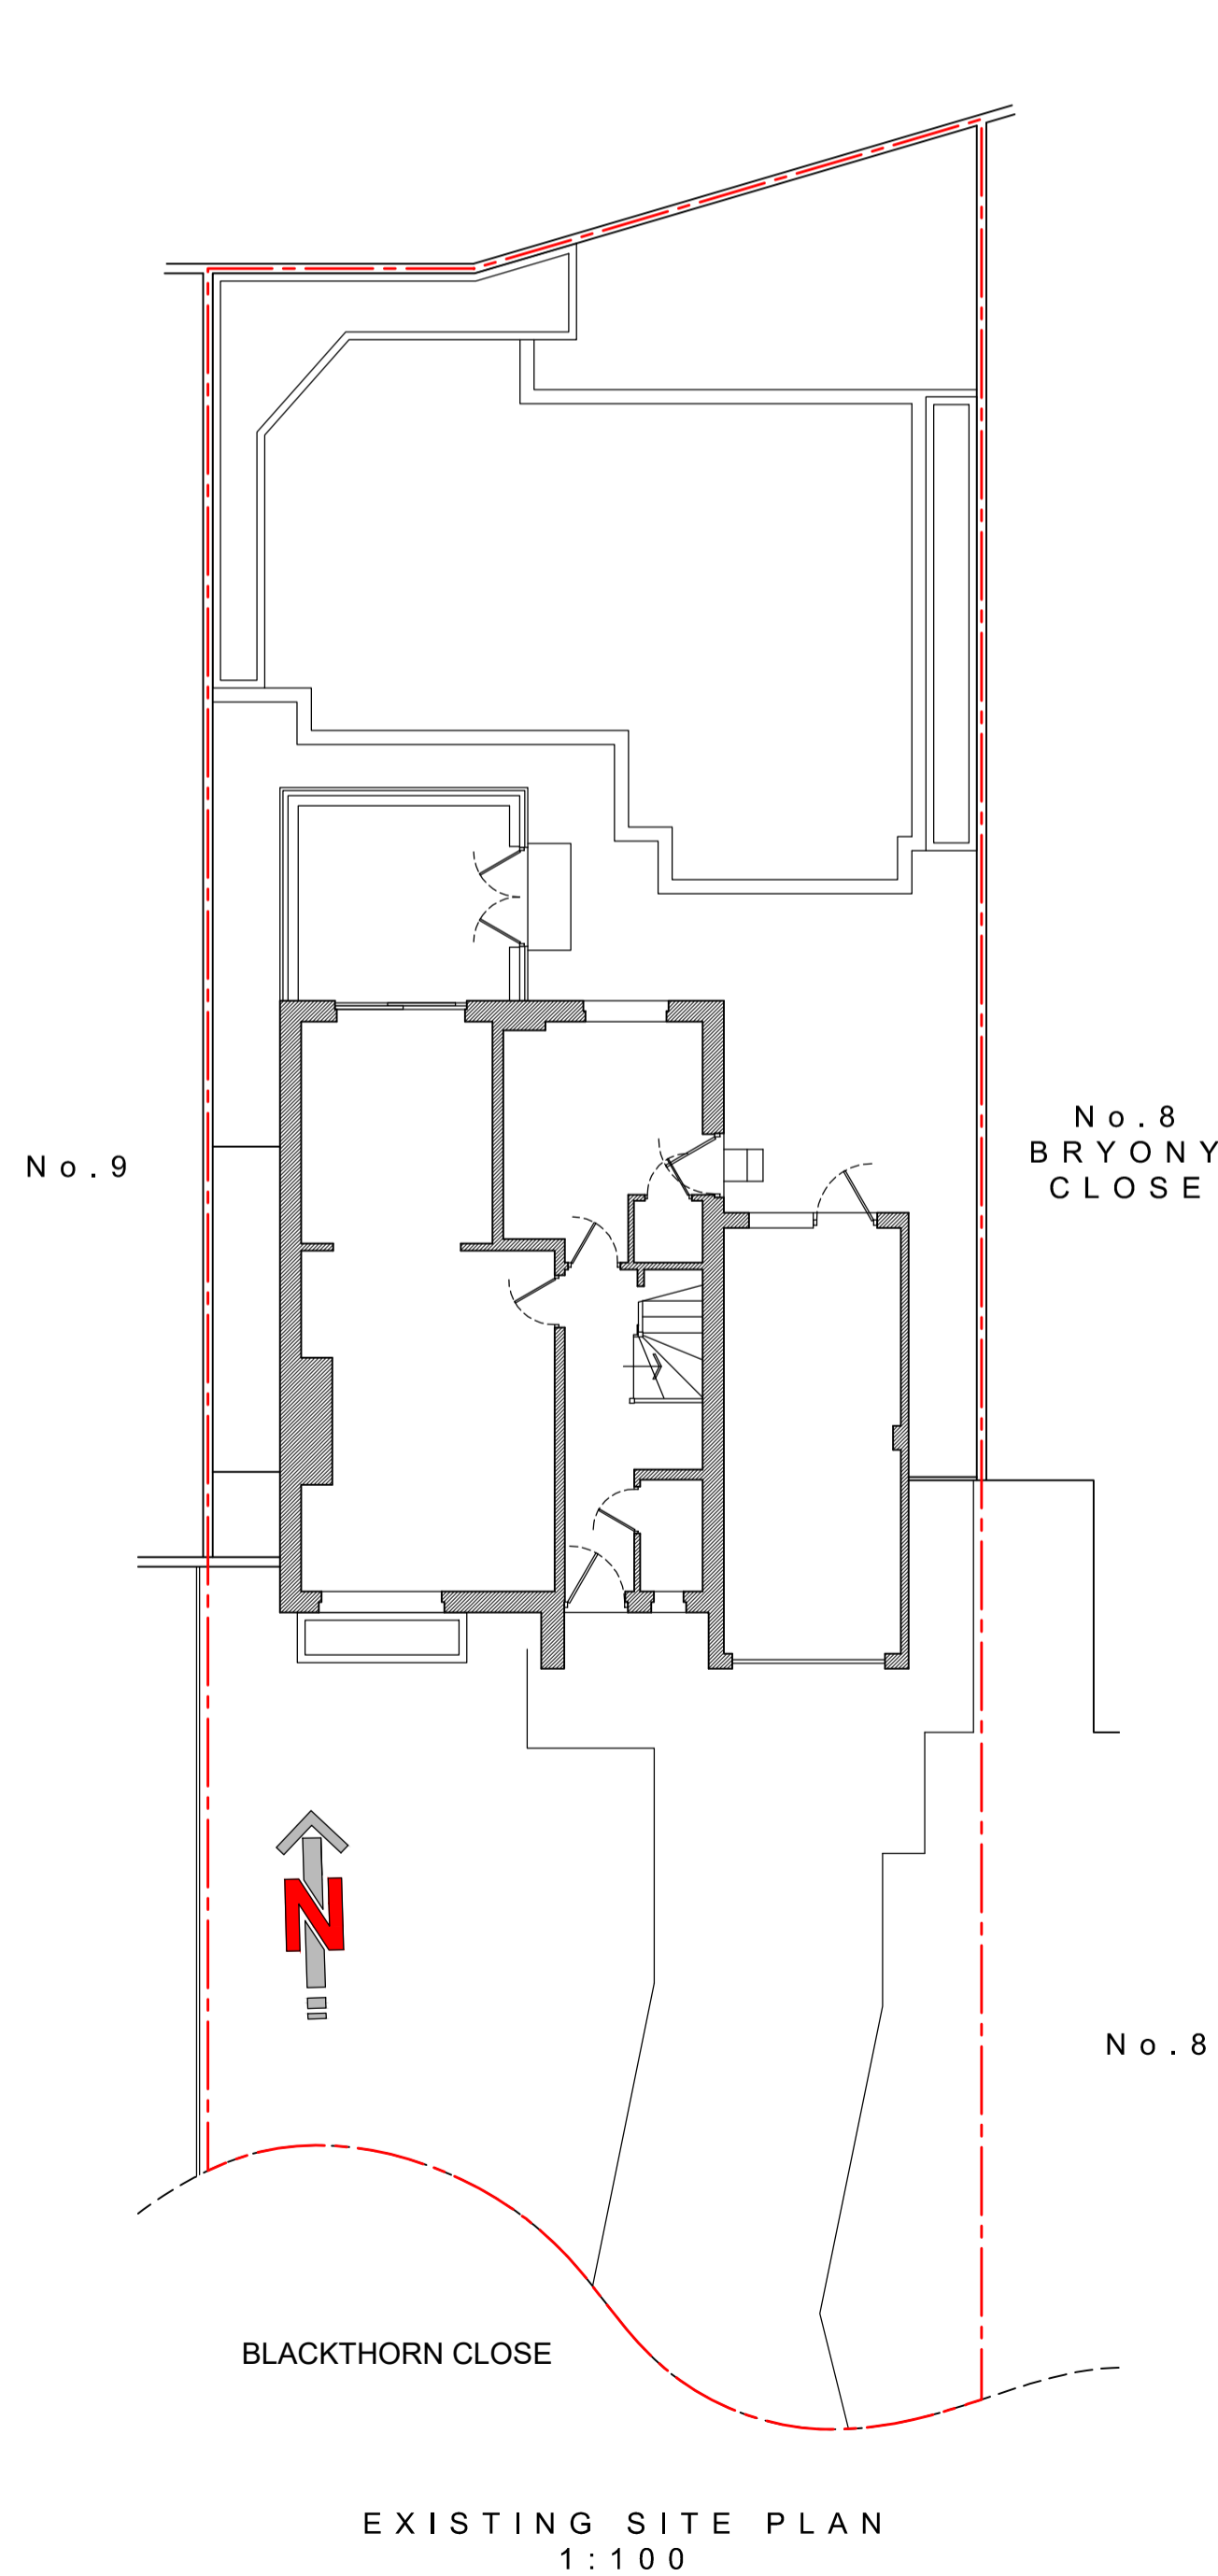

EXISTING SITE PLAN  
1:100

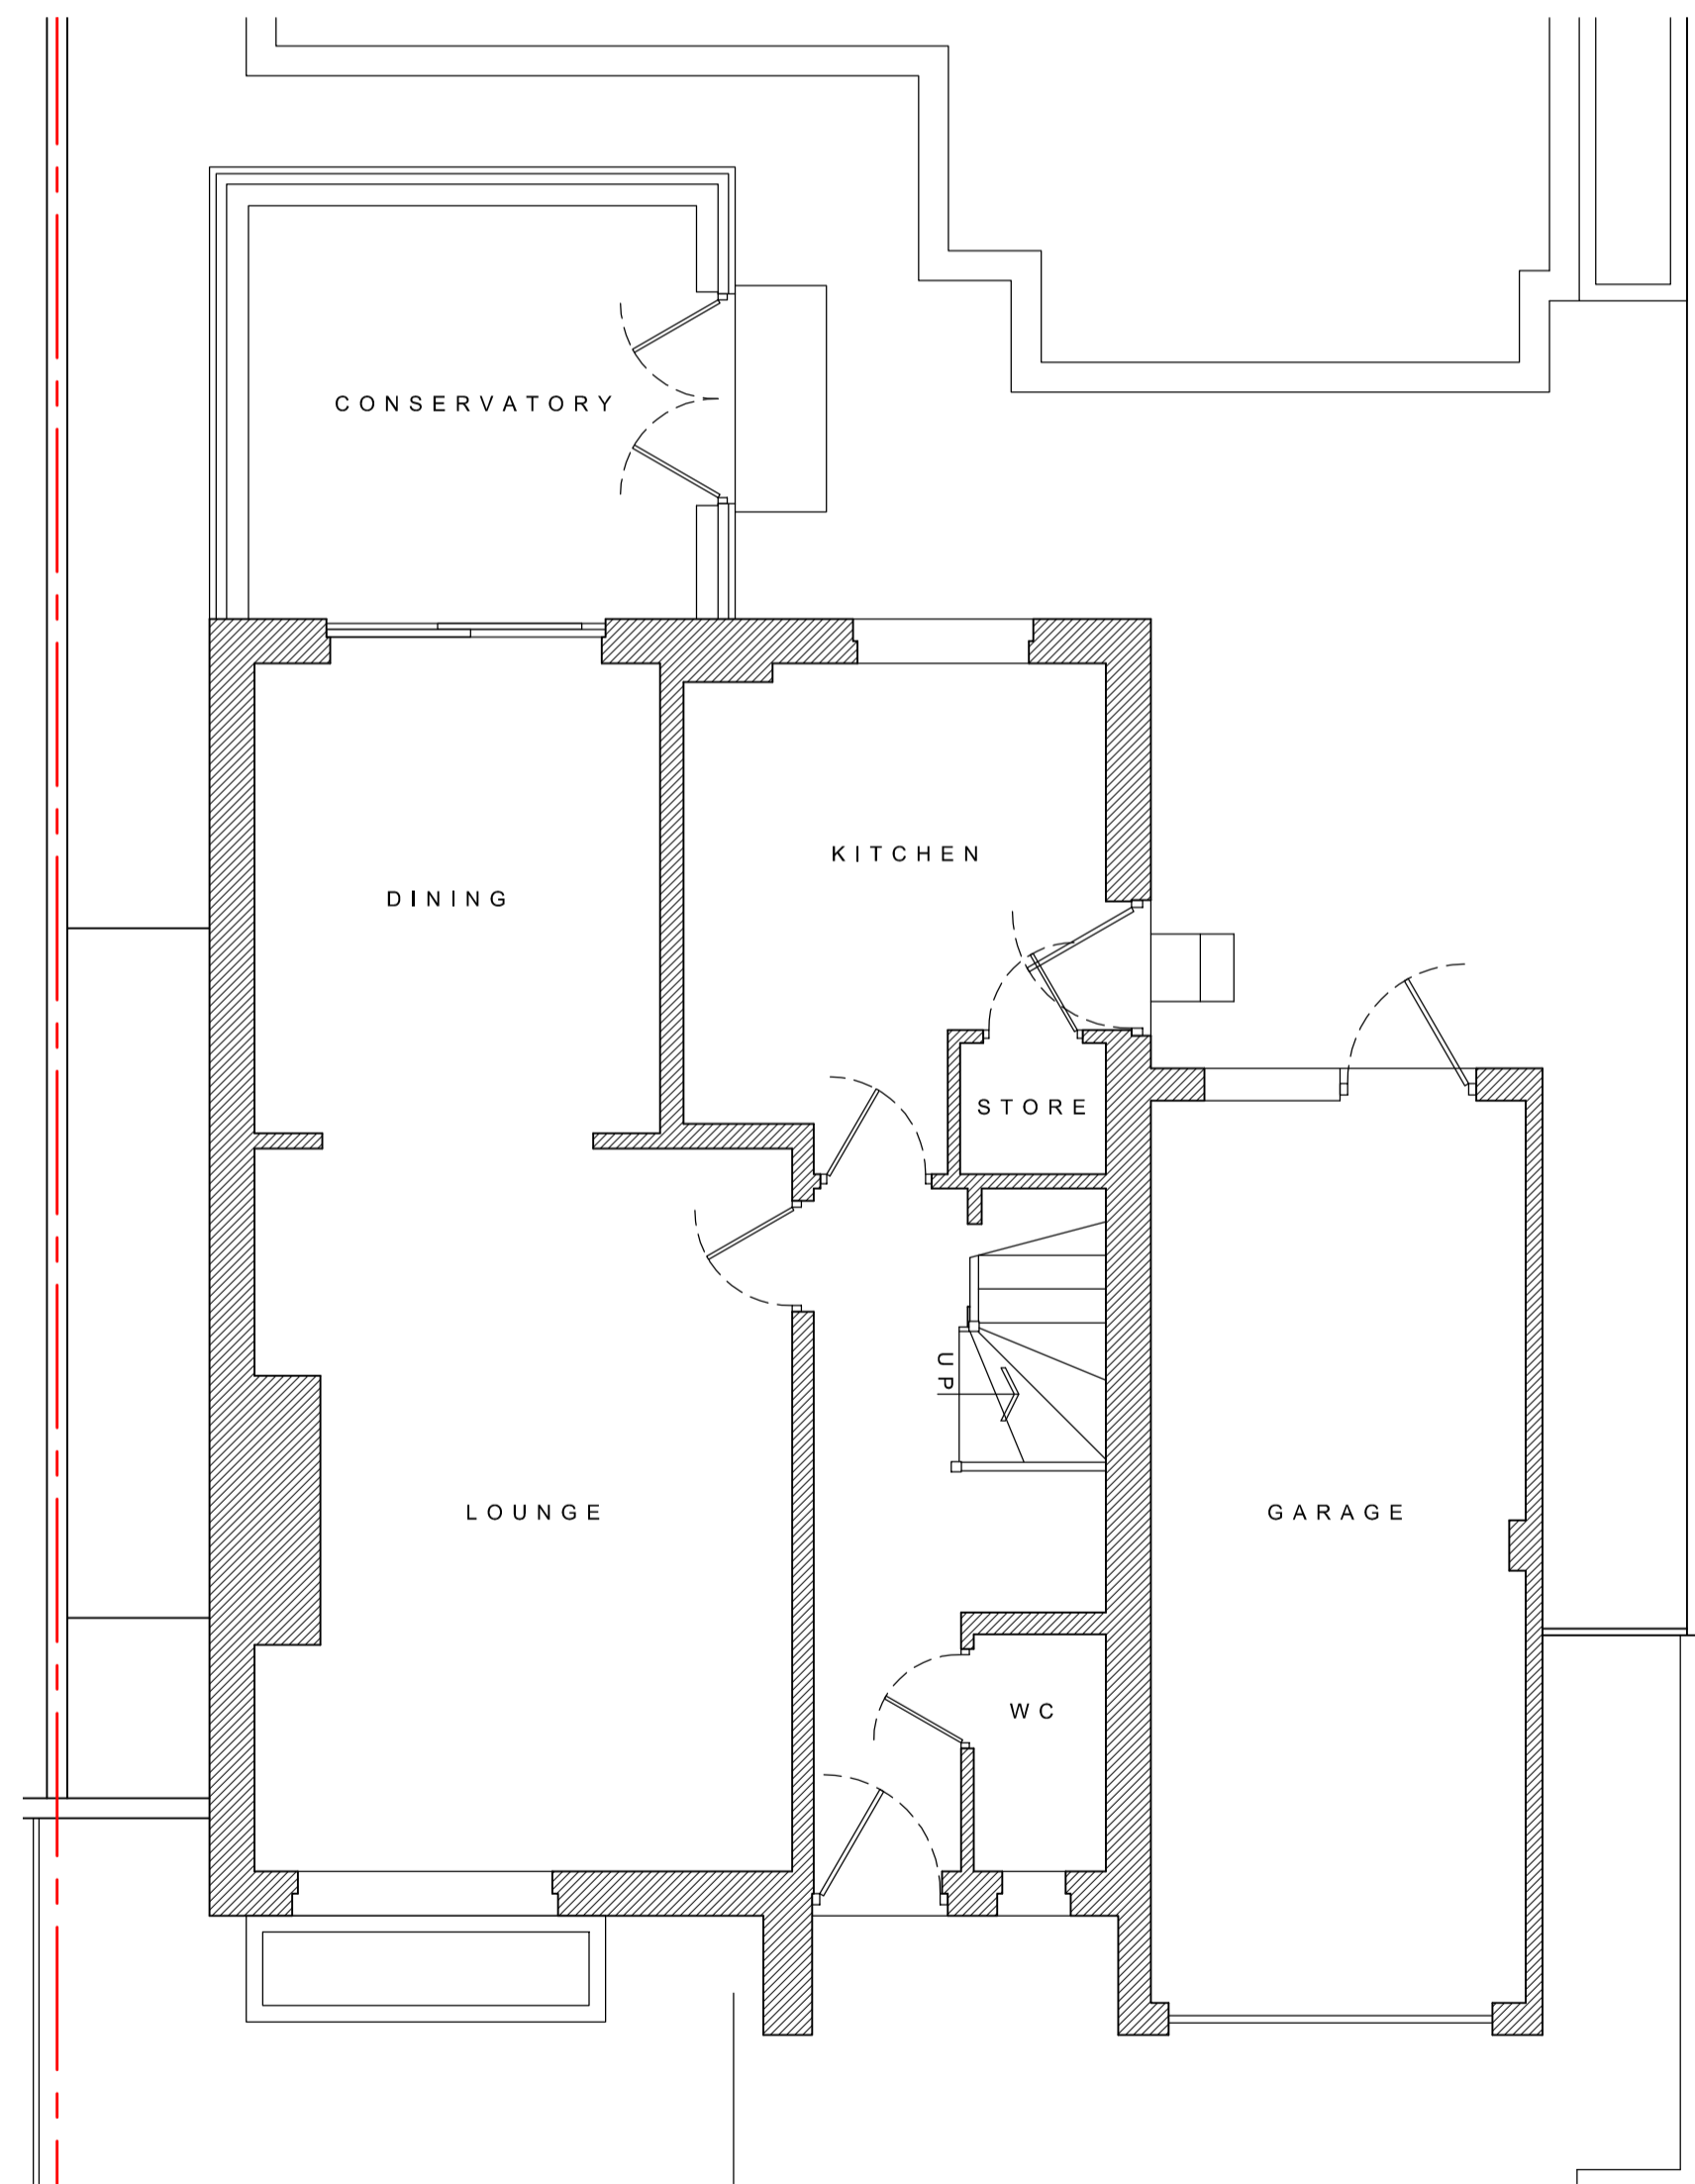


EXISTING GROUND-FLOOR PLAN  
1:50

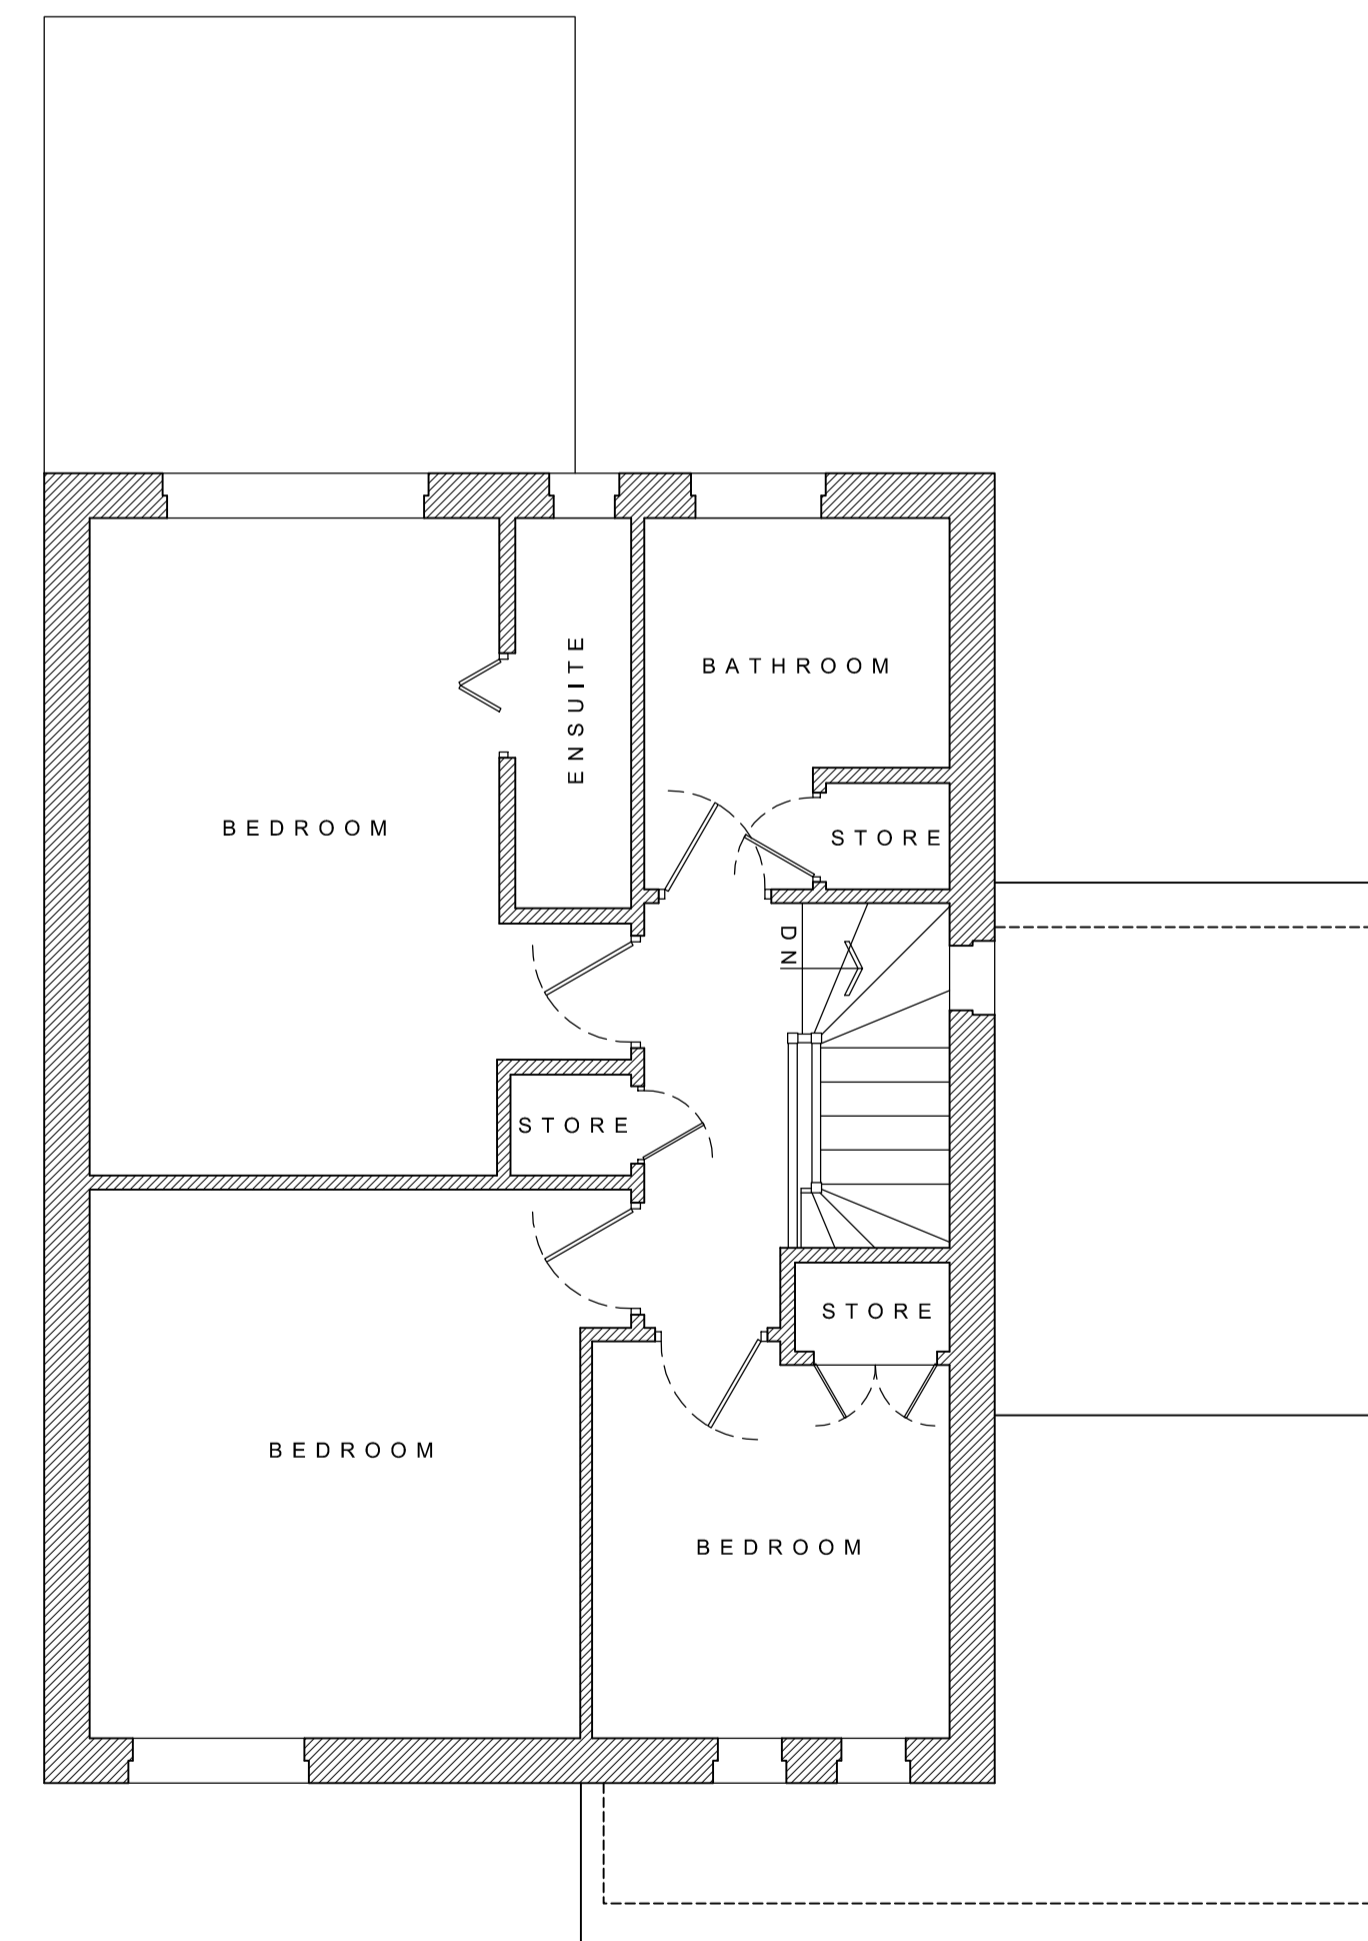

EXISTING FIRST-FLOOR PLAN  
1:50

**A** Abbott-Hull  
Associates

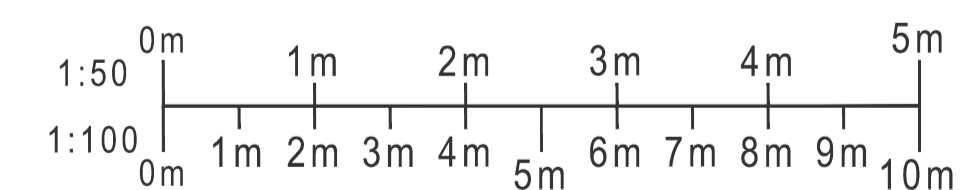

PROJECT  
10 BLACKTHORN CLOSE,  
THORNTON-CLEVELEYS,  
FY5 2ZA

DRAWING  
EXISTING PLANS & ELEVATIONS

DRAWING NO. 24022_100	REV. <b>A</b> 30/03/23	DRAWN J. A-H
DATE 18/03/2024	SCALE 1:50/100	@ A1
W abbotthull.co.uk	T 01253 846420	
E info@abbotthull.co.uk	M 07725 005247	