



**REGULATIONS:**  
 ALL WORK IS TO COMPLY WITH THE RELEVANT BUILDING REGULATIONS AND ALL STATUTORY NOTICES ARE TO BE GIVEN TO LOCAL AUTHORITY AT THE APPROPRIATE STAGES.  
 ALL CONTRACTORS ARE TO VISIT SITE TO ACQUAINT THEMSELVES WITH THE LAYOUT AND ACCESS TO THE SITE PRIOR TO TENDERING.

**DIMENSIONS:**  
 ALL DIMENSIONS MUST BE CHECKED ON SITE PRIOR TO WORK COMMENCING. VARIATIONS IN SQUARENESS, DEPTH OF PLASTER ETC, MUST BE CHECKED FOR. WHEN NEW WALLS ARE SHOWN AS ALIGNED WITH EXISTING WALLS, THIS MUST BE CHECKED BY PHYSICAL REMOVAL OF BRICKWORK AND/OR PLASTER TO ESTABLISH THE ACTUAL POSITION OF THE WALL BEING ATTACHED TO.


ALL DIMENSIONS TO BE CHECKED ON THE DRAWING AND ON THE SITE BY THE NOMINATED CONTRACTOR ALL DISCREPANCIES ARE TO BE NOTIFIED TO THE CLIENT.

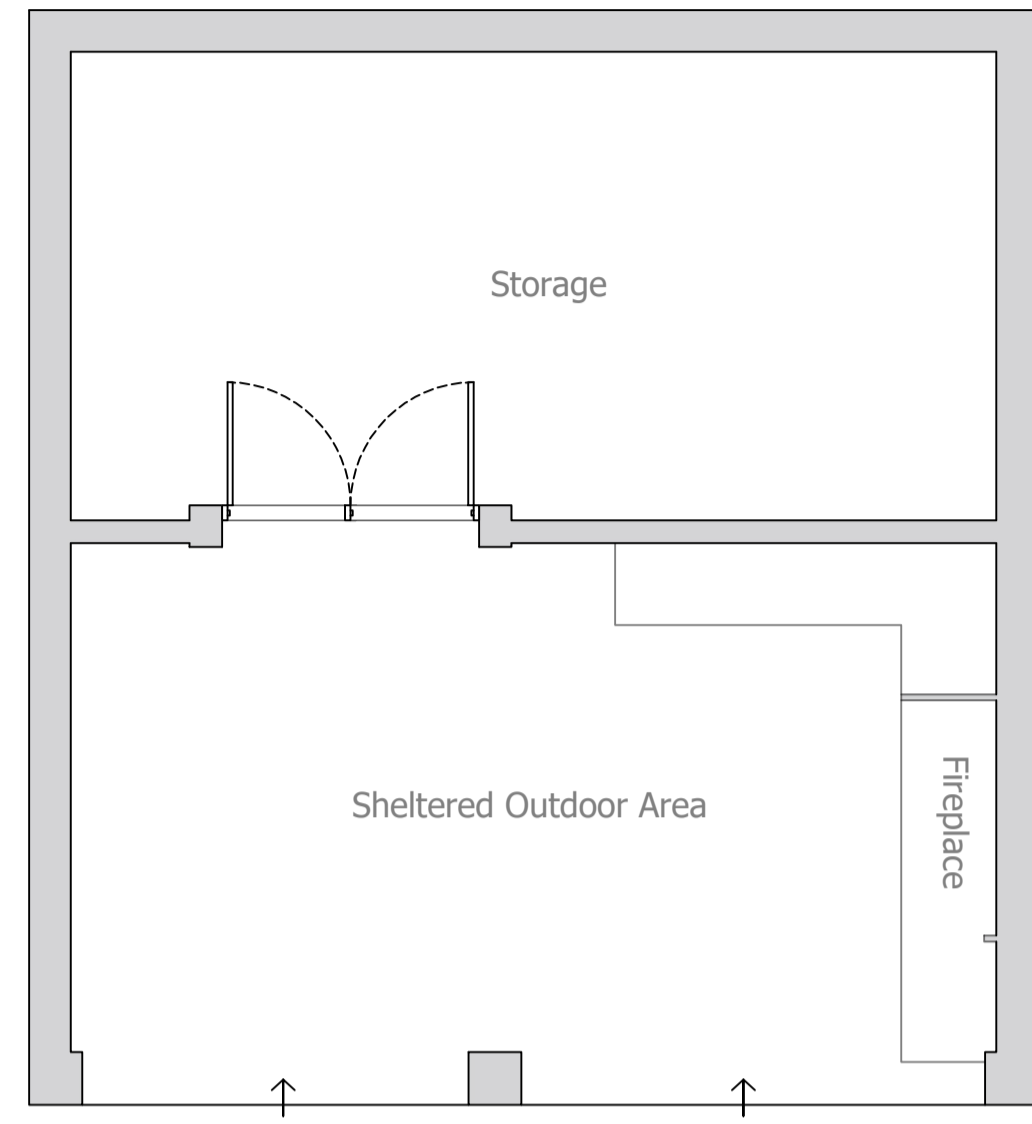


Proposed Ground Floor Plan

 


Proposed Roof Plan

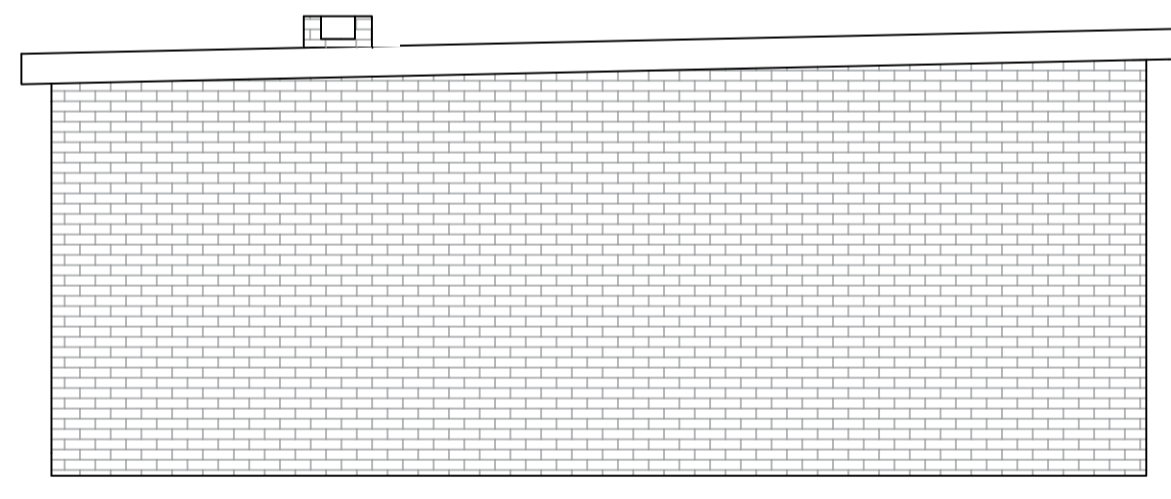


Proposed Side Elevation (A)

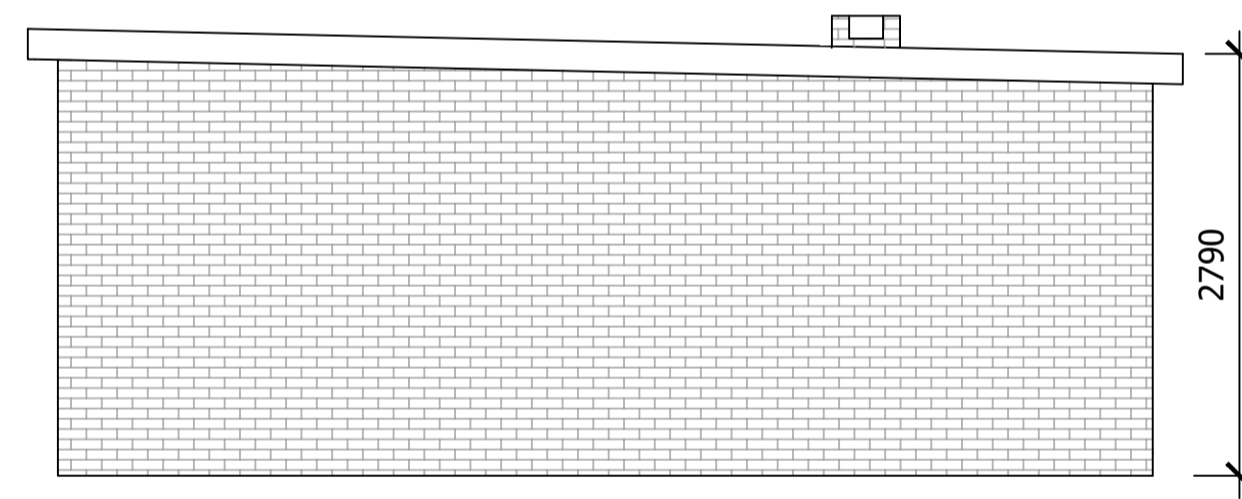

Proposed Side Elevation (B)

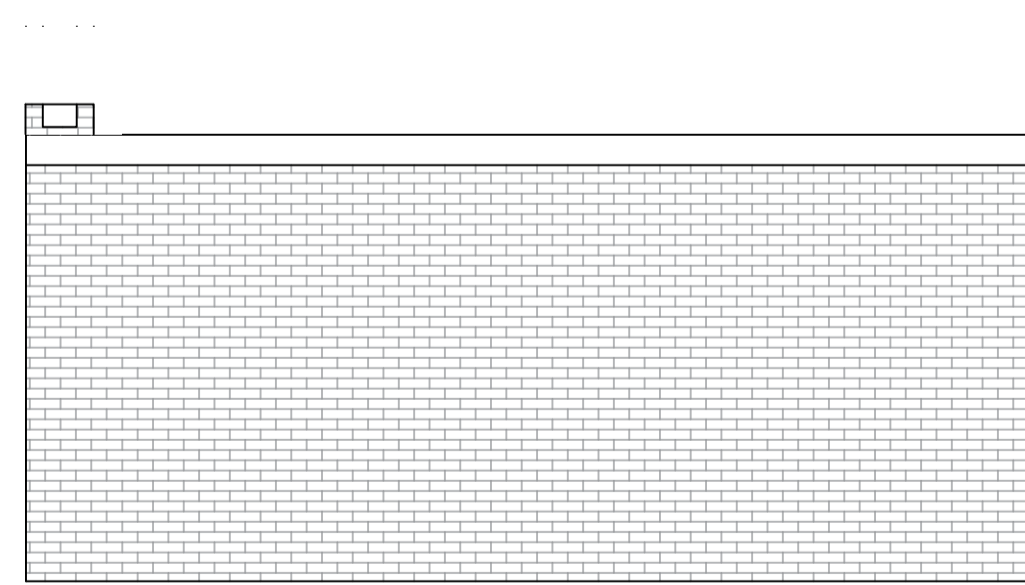

Proposed Rear Elevation

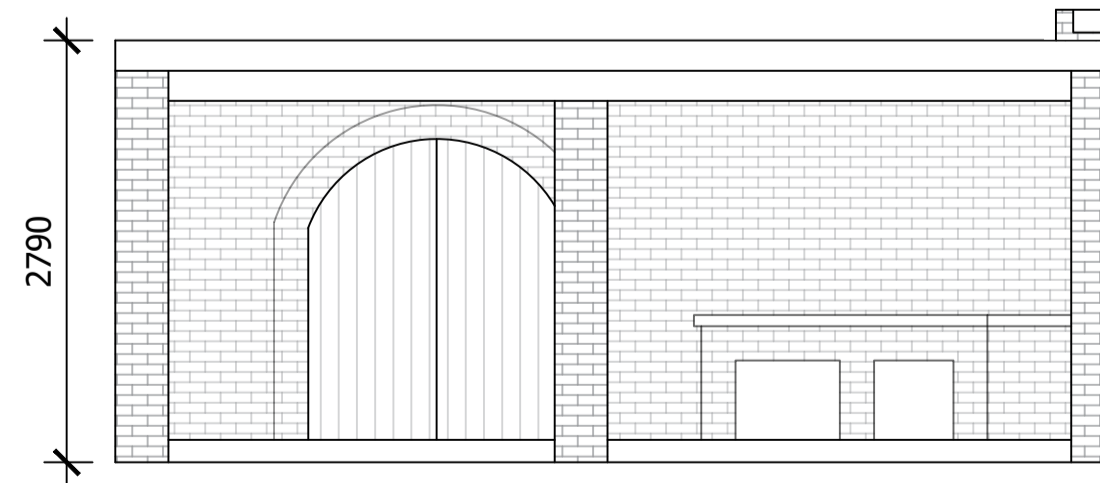

Proposed Front Elevation

Simple-Build  
 797 Lea Bridge Road  
 Walthamstow  
 E17 9DS  
 Tel: 07946087389  
 Email: info@simple-build.co.uk

# SIMPLE-BUILD

CLIENT: Enkeleda

ENGINEERS: Simple-Build

DRAWN: RK    CHECKED: MYA    DATE: 03/07/23    REVISION: 1

PROJECT NAME: 198 LONG LANE RM16 2PU

DRAWING TITLE: Proposed Outbuilding Plans & Elevations

SCALE: As shown @ A1    SHEET SIZE: A1

PROJECT NO: 501    STATUS: APPROVAL

DRAWING NO: A06

