




**01** EXISTING FRONT ELEVATION  
Scale: 1:50 @ A1

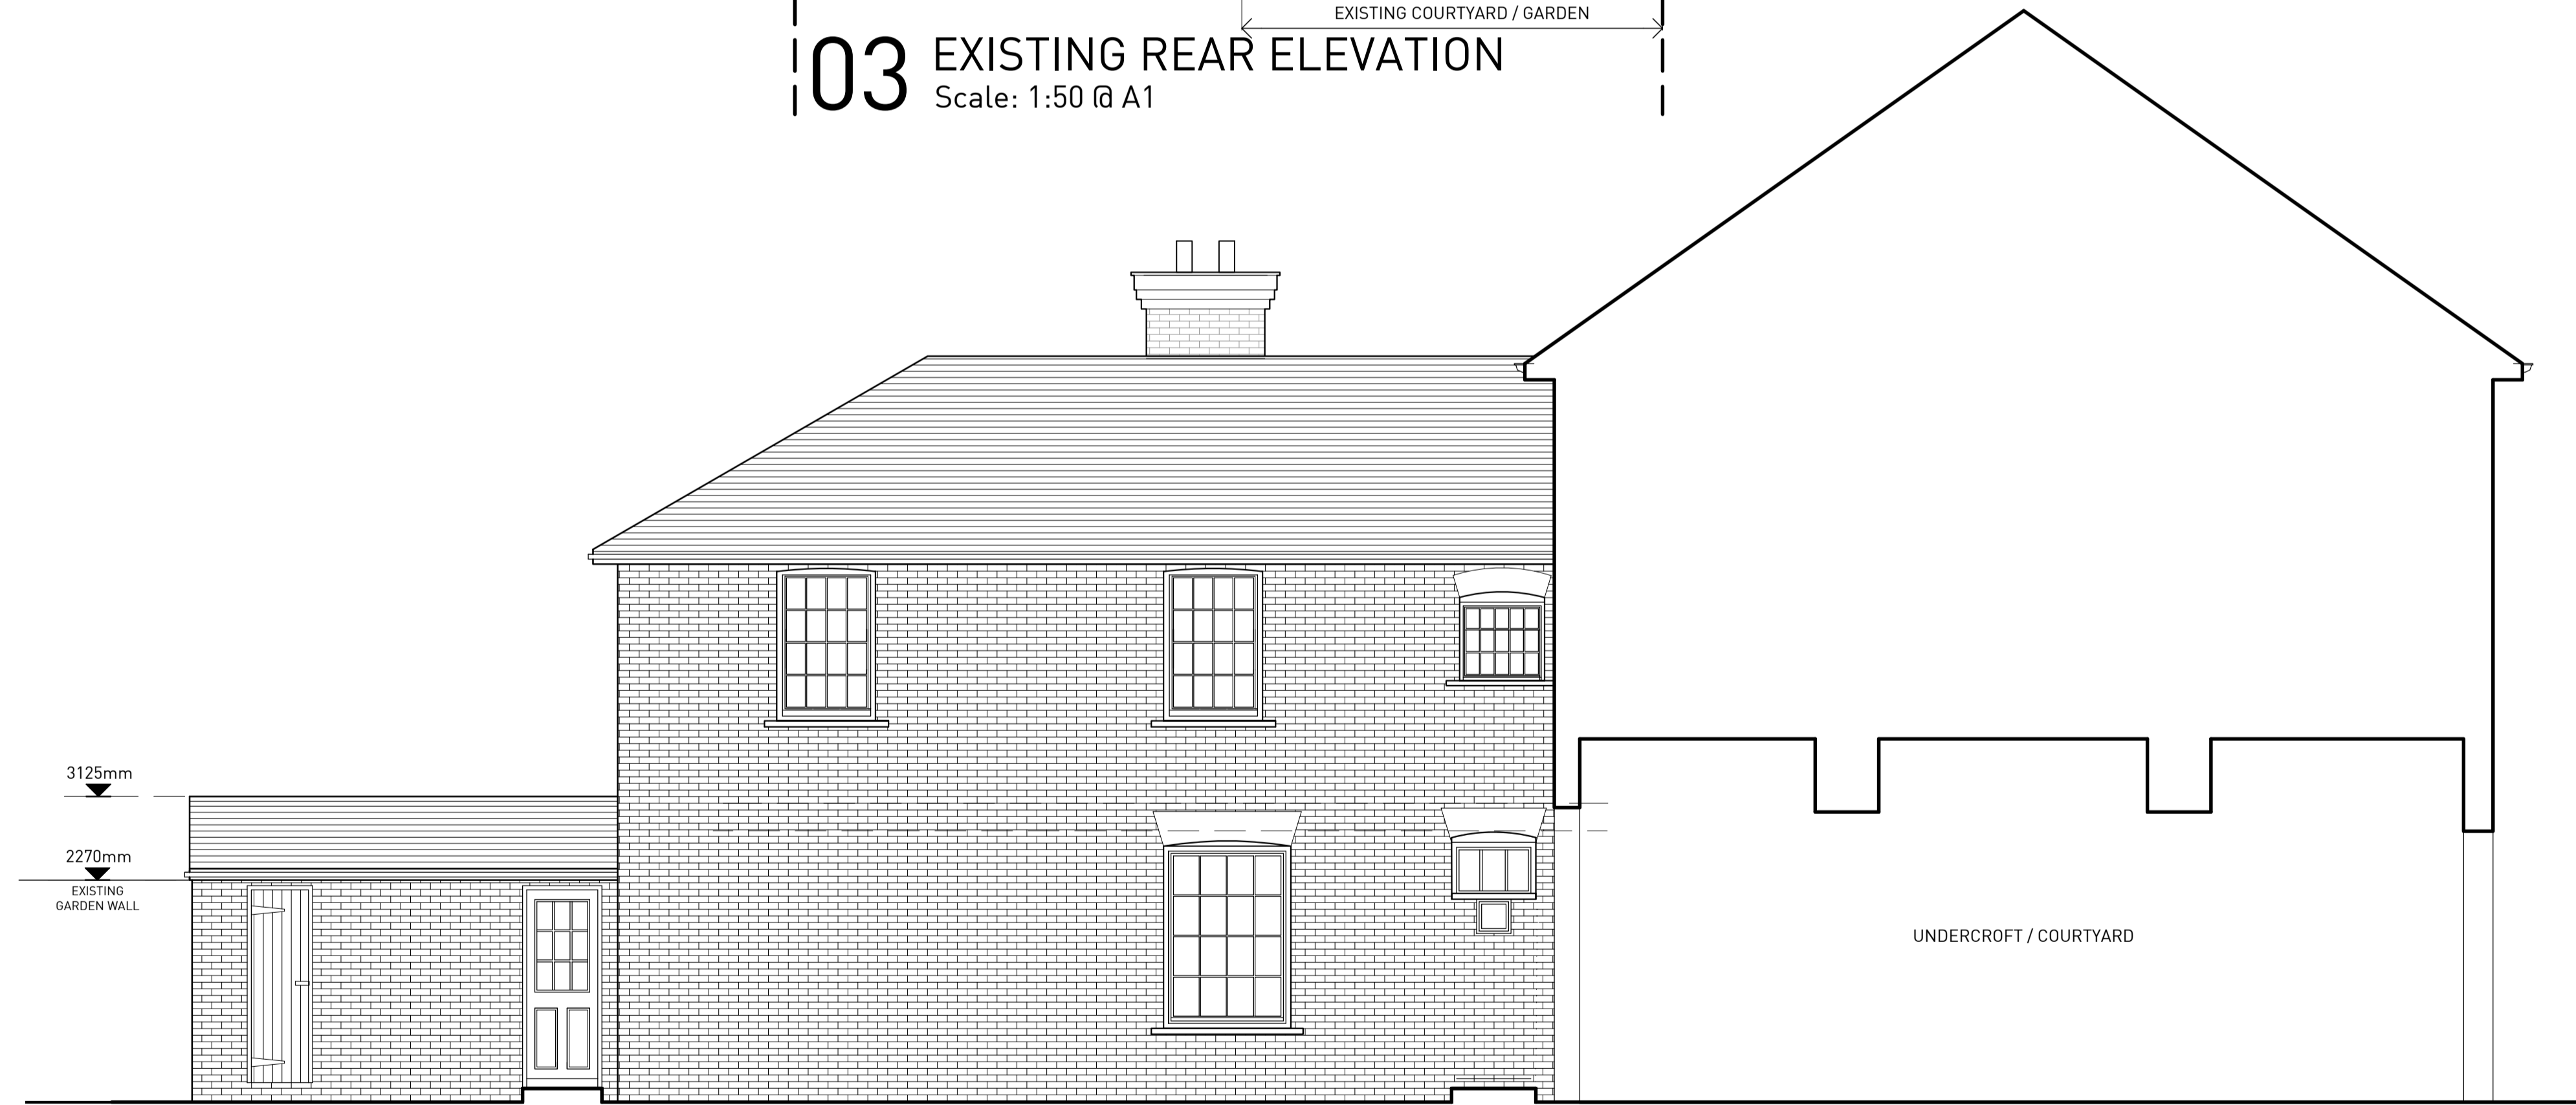


**03** EXISTING REAR ELEVATION  
Scale: 1:50 @ A1



**02** EXISTING SIDE ELEVATION  
Scale: 1:50 @ A1

**(101)** Existing Elevations  
Scale: As Shown @ A1

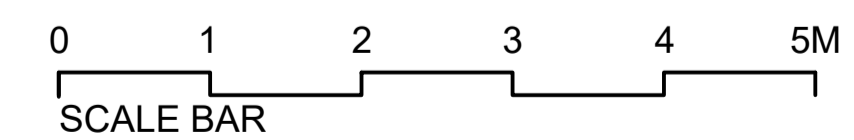

**PLANNING**

/ PLANNING	DE 04.01.2024
A ELEVATION UPDATED TO SUIT CURRENT CONDITION. SMALL WINDOW TO ELEVATION 02	DE 29.03.2024
REASON FOR ISSUE:	
<b>PLANNING</b>	



Contractor must verify all dimensions on site before commencing any work or shop drawings. If this drawing exceeds the quantities taken in any way the Architects are to be informed before the work is initiated. Only figured dimensions to be taken from this drawing. Do not scale off this drawing. Drawings based on Ordnance Survey and / or existing record drawings - design and drawing content subject to Site Survey, Structural Survey, Site Investigations, Planning and Statutory Requirements and Approvals. Authorised reproduction from Ordnance Survey Map with permission of the Controller of Her Majesty's Stationery Office. Crown Copyright reserved..

Project Name: <b>16 RAILWAY STREET. BEVERLEY EAST YORKSHIRE. HU170DX</b>	Drawing Number: 101	Revision: <b>A</b>
Drawing Title: <b>EXISTING ELEVATIONS</b>	Scale: As Shown @ A1	Date: 04.01.2024
	Drawn by: DE	Checked by: DE