



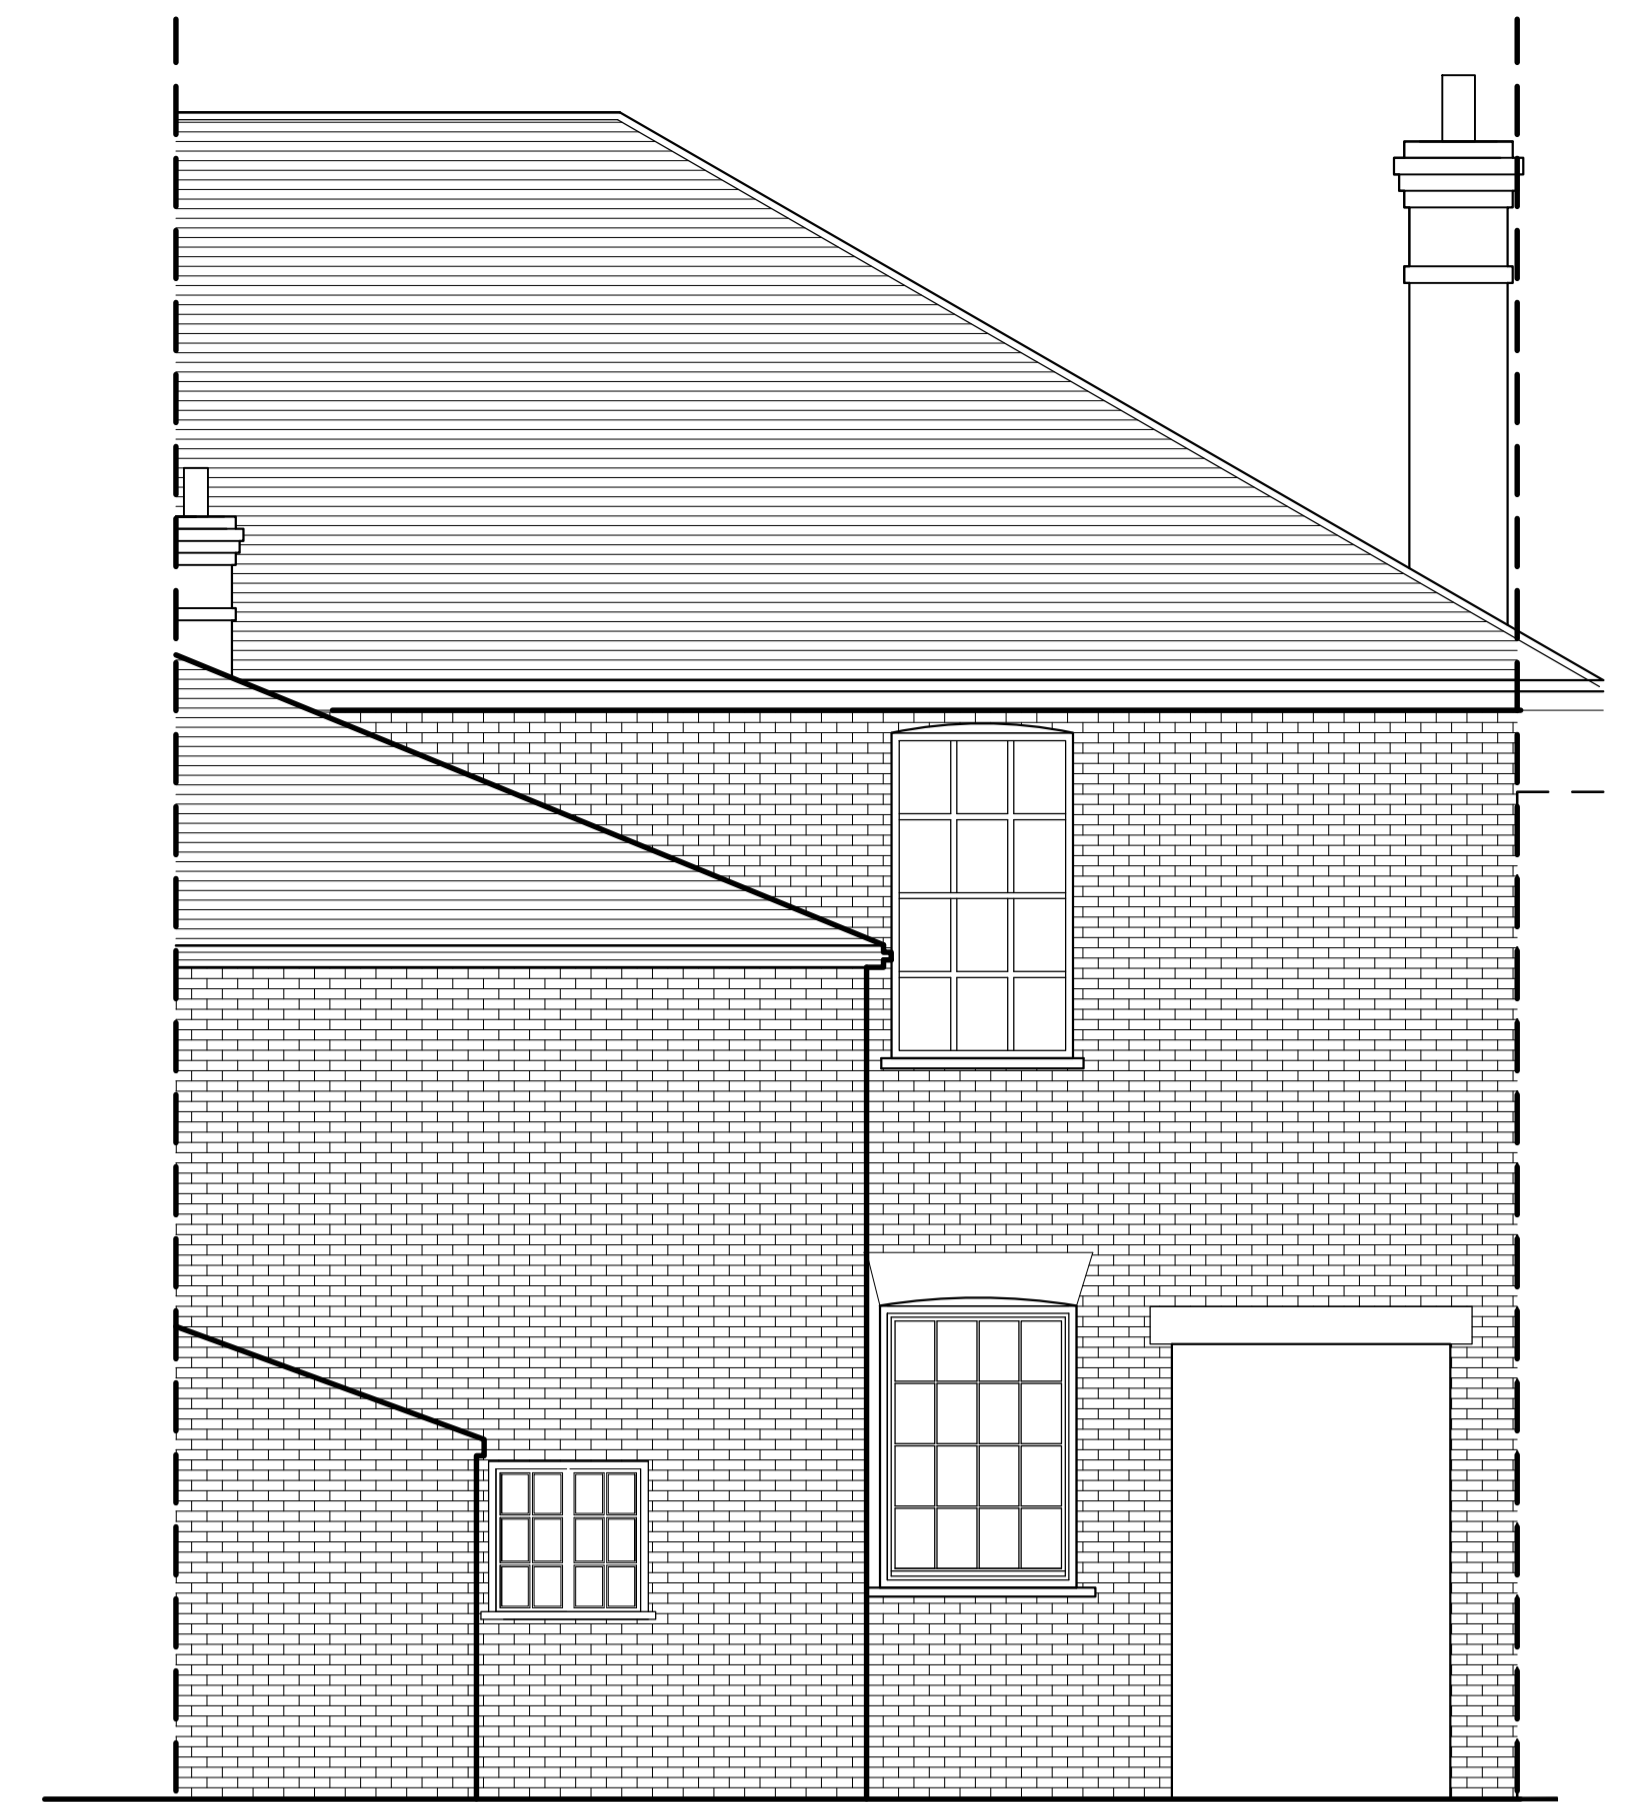

01 EXISTING FRONT ELEVATION
Scale: 1:50 @ A1

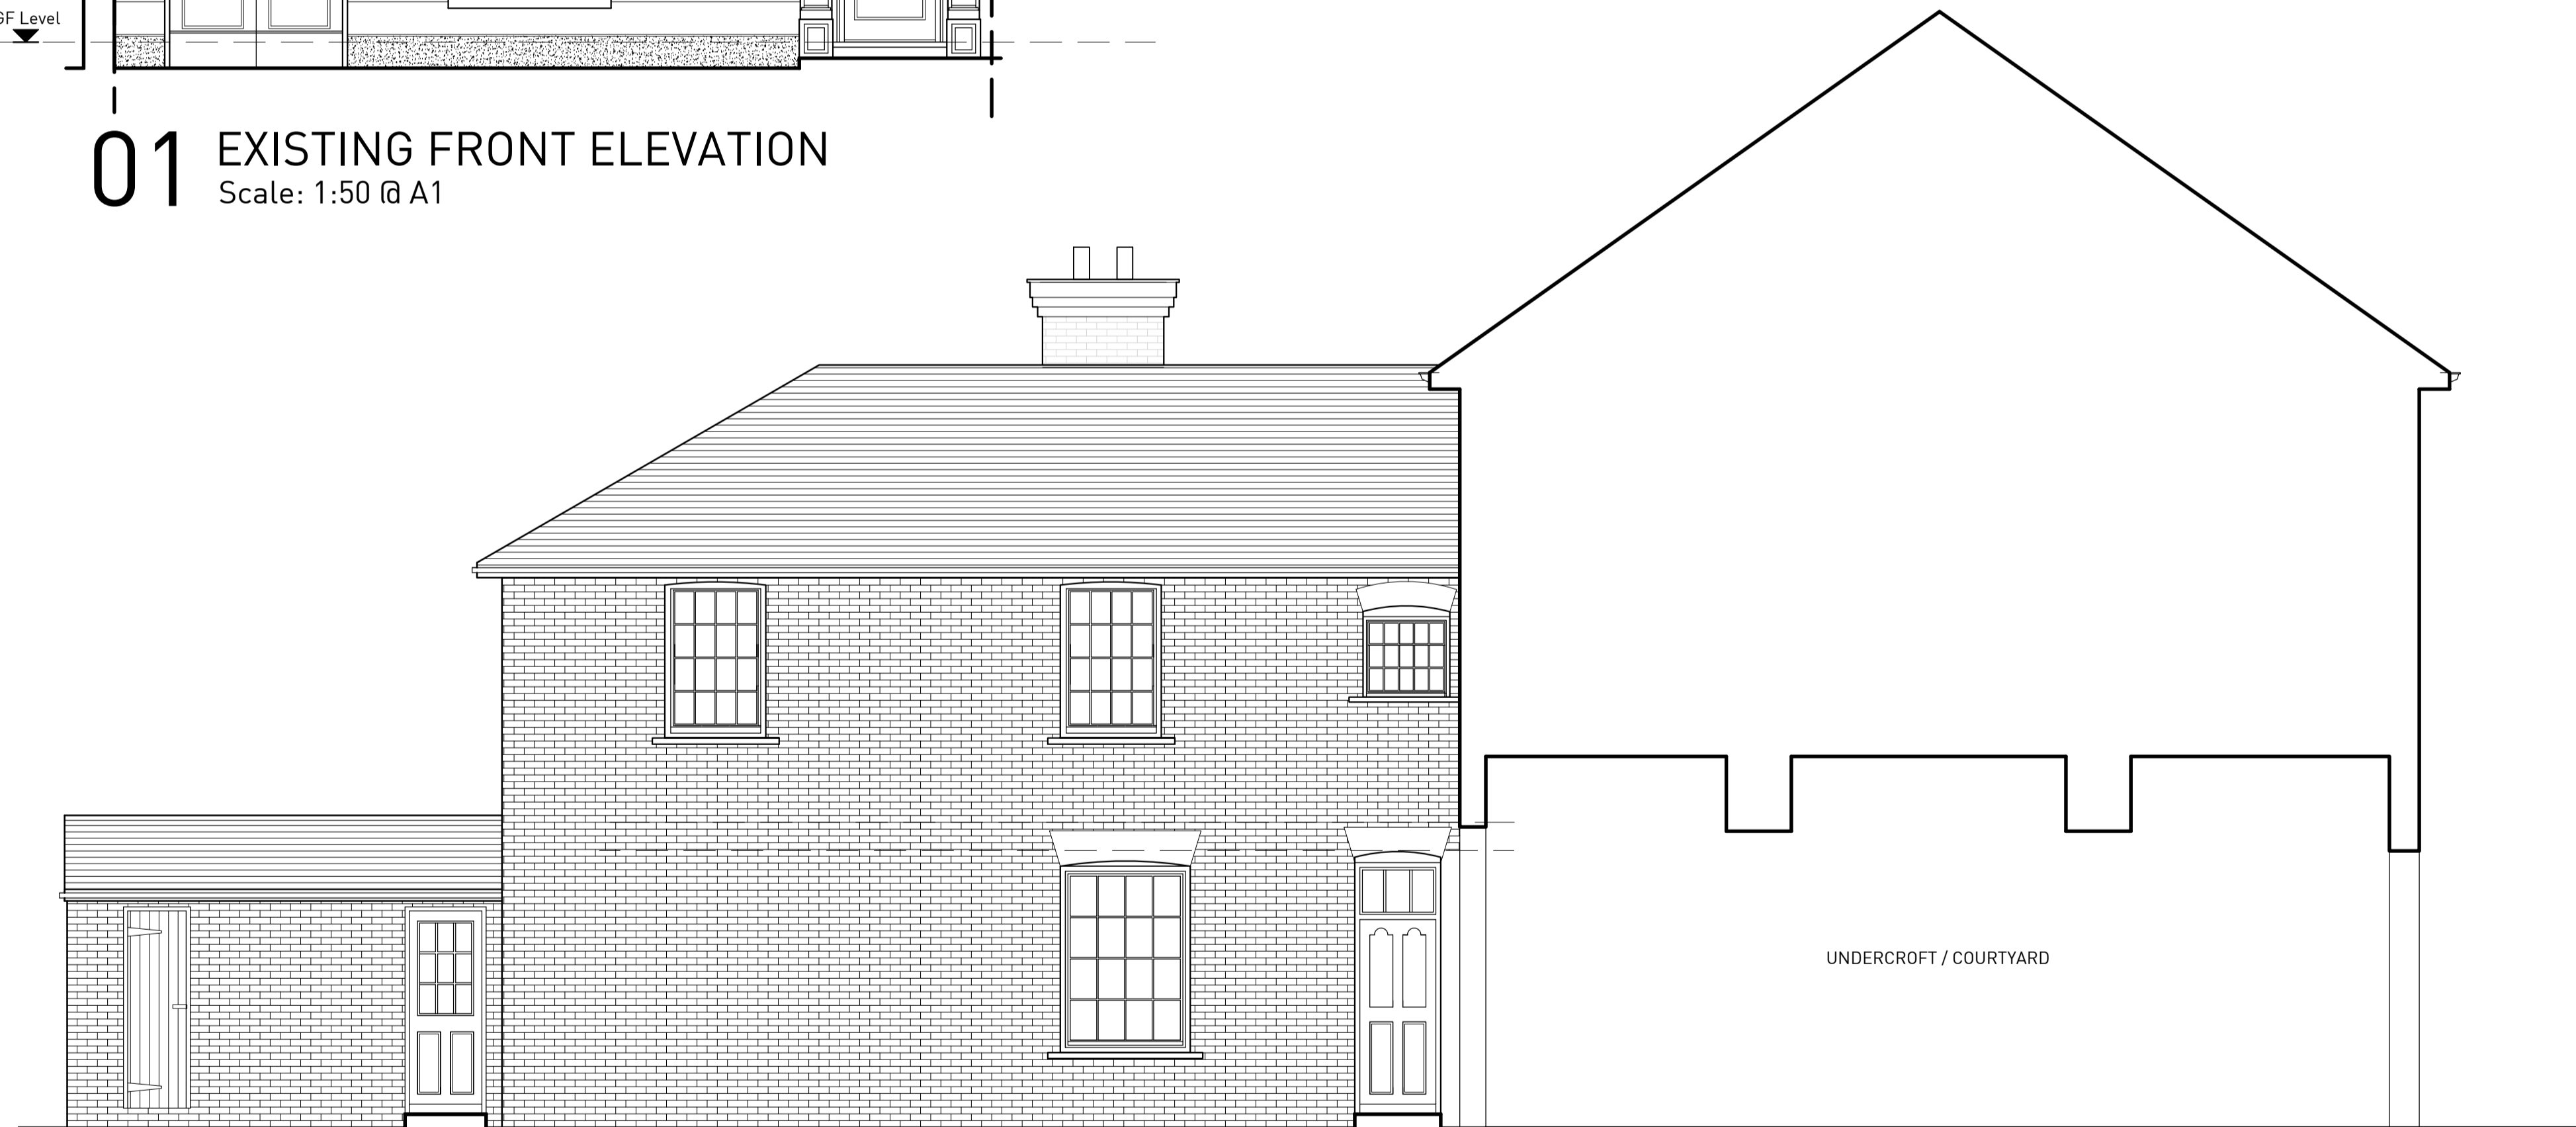


03 EXISTING REAR ELEVATION
Scale: 1:50 @ A1



02 EXISTING SIDE ELEVATION
Scale: 1:50 @ A1

(101) Existing Elevations
Scale: As Shown @ A1

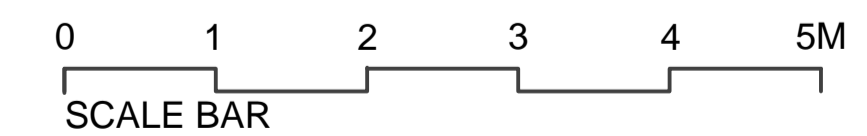

PLANNING

PLANNING	DE 06/12/2022
REASON FOR ISSUE:	PLANNING



Contractor must verify all dimensions on site before commencing any work or shop drawings. If this drawing exceeds the quantities taken in any way the Architects are to be informed before the work is initiated. Only figured dimensions to be taken from this drawing. Do not scale off this drawing. Drawings based on Ordnance Survey and / or existing record drawings - design and drawing content subject to Site Survey, Structural Survey, Site Investigations, Planning and Statutory Requirements and Approvals. Authorised reproduction from Ordnance Survey Map with permission of the Controller of Her Majesty's Stationery Office. Crown Copyright reserved..

Project Name: 16 RAILWAY STREET, BEVERLEY EAST YORKSHIRE. HU170DX	Drawing Number: 22012_101	Revision: /
Drawing Title: EXISTING ELEVATIONS	Scale: As Shown @ A1	Date: 27.11.2022
	Drawn by: DE	Checked by: DE