



SCALE - 1:100 @ A1  
0 1.0 2.0 3.0 4.0 5.0 6.0 7.0 8.0 9.0 10.0 [m]

SCALE - 1:500 @ A1  
0 5 10 15 20 25 30 35 40 45 50 55 60 65 70 75 80 85 90 95 100 [m]


SCALE - 1:1250 @ A1  
0 20 40 60 80 100 [m]

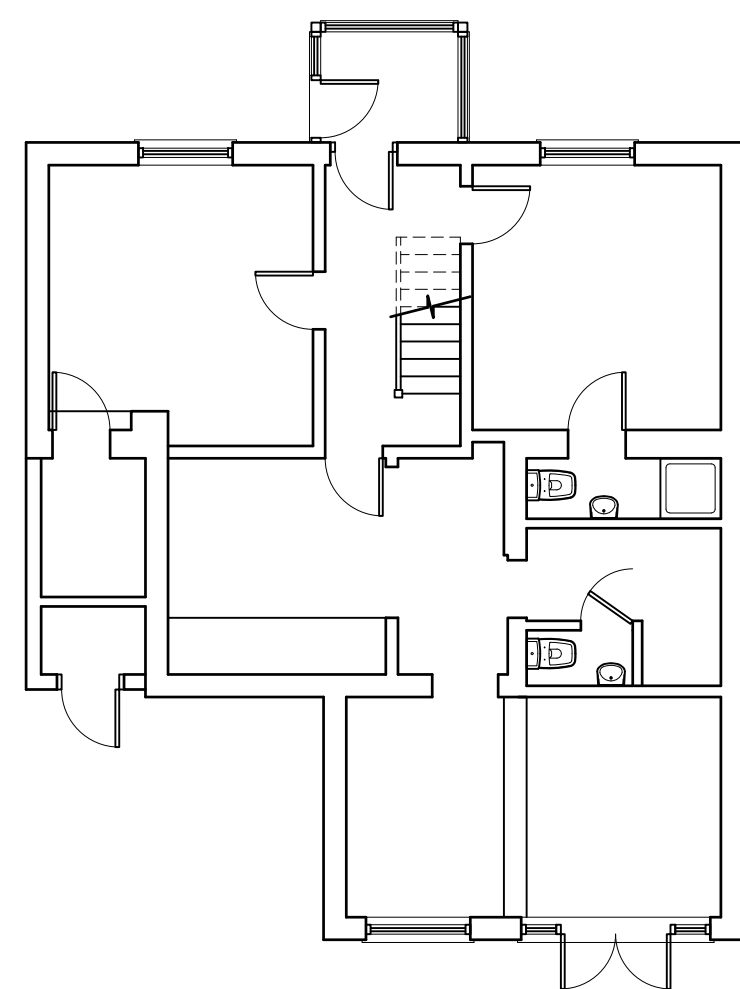


EXISTING GROUND FLOOR PLAN

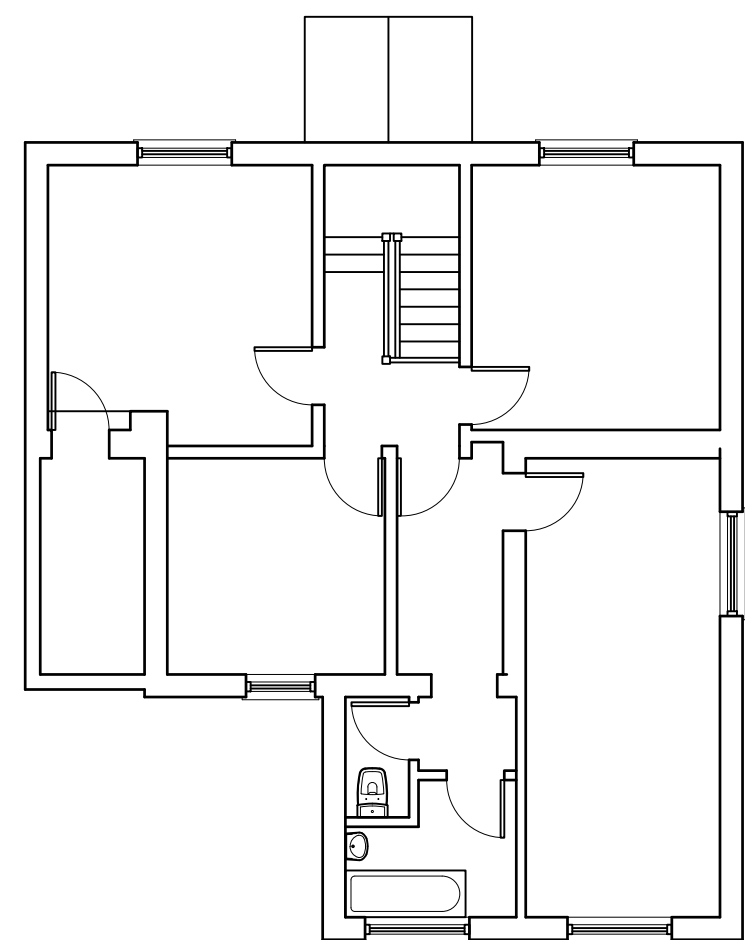


EXISTING FIRST FLOOR PLAN

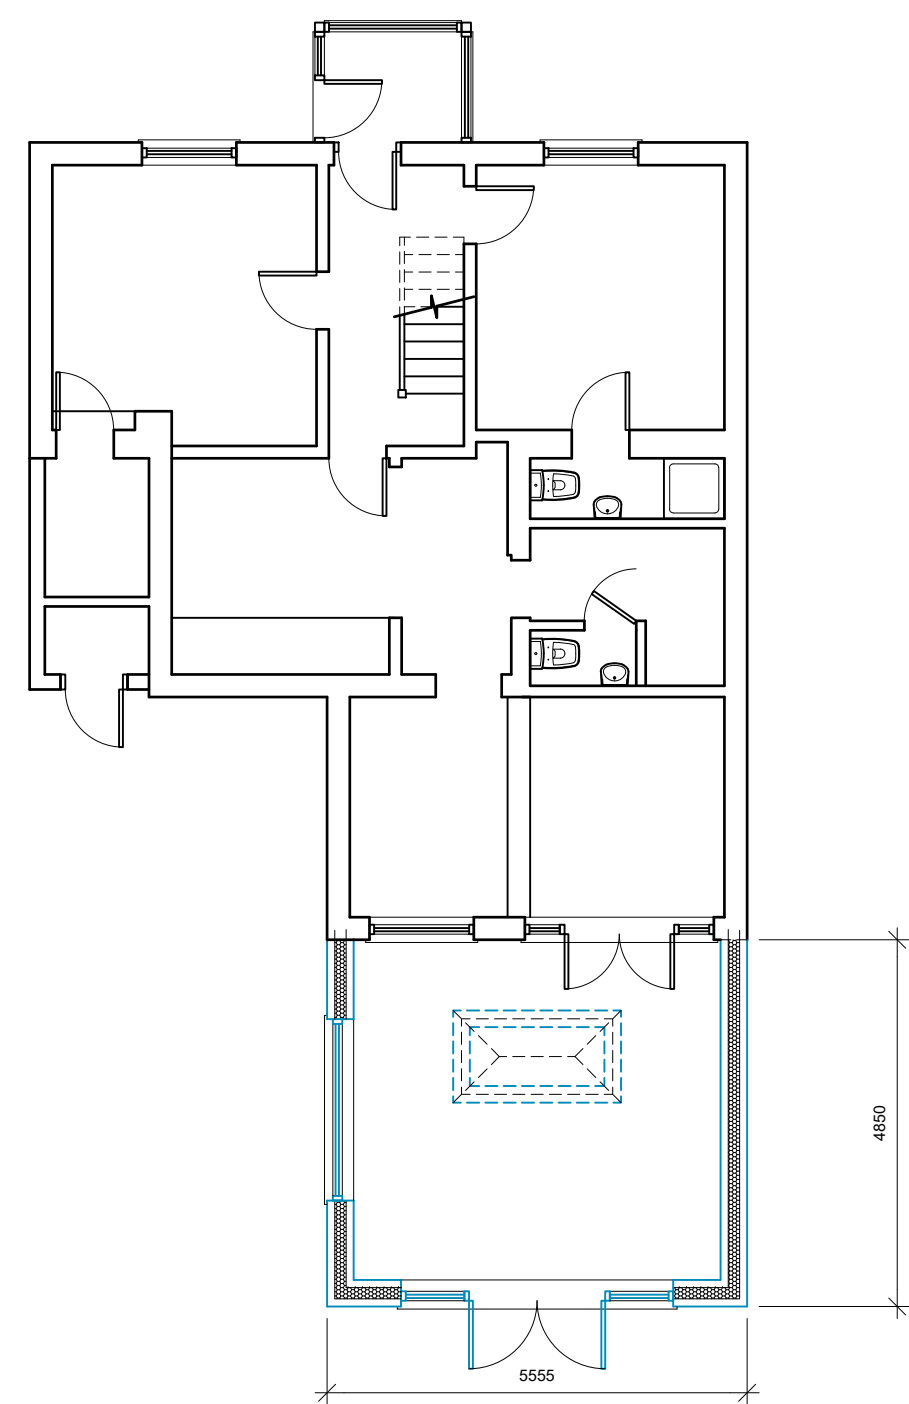

PROPOSED GROUND FLOOR PLAN

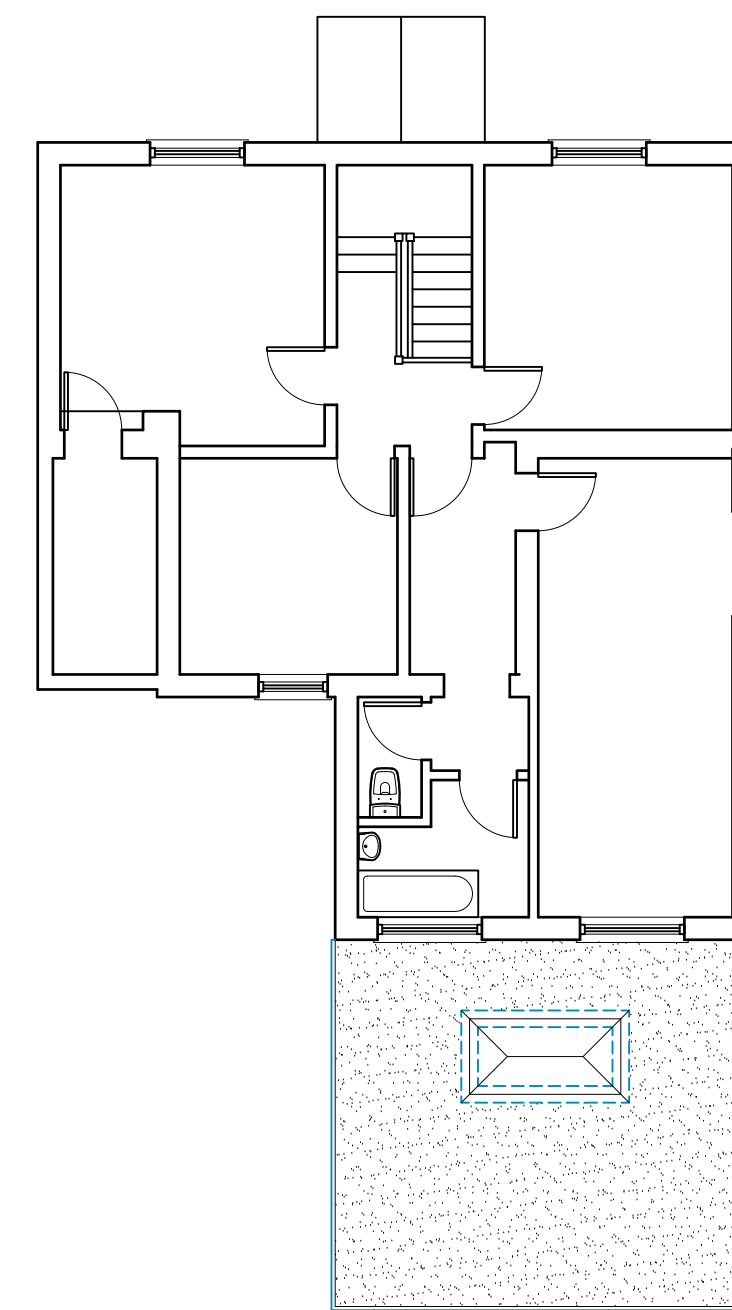


PROPOSED FIRST FLOOR PLAN

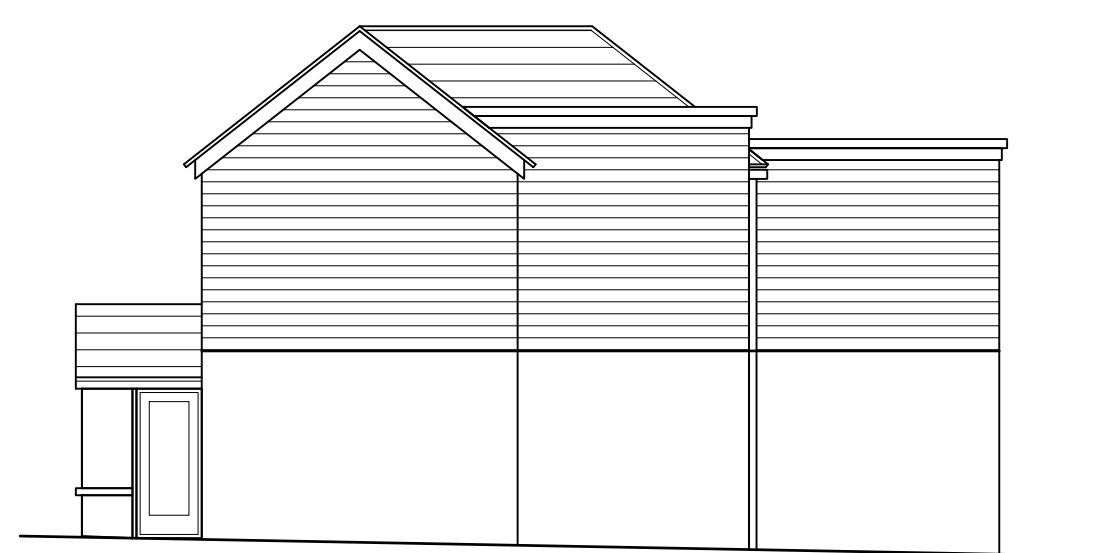


EXISTING SIDE ELEVATION




EXISTING REAR ELEVATION

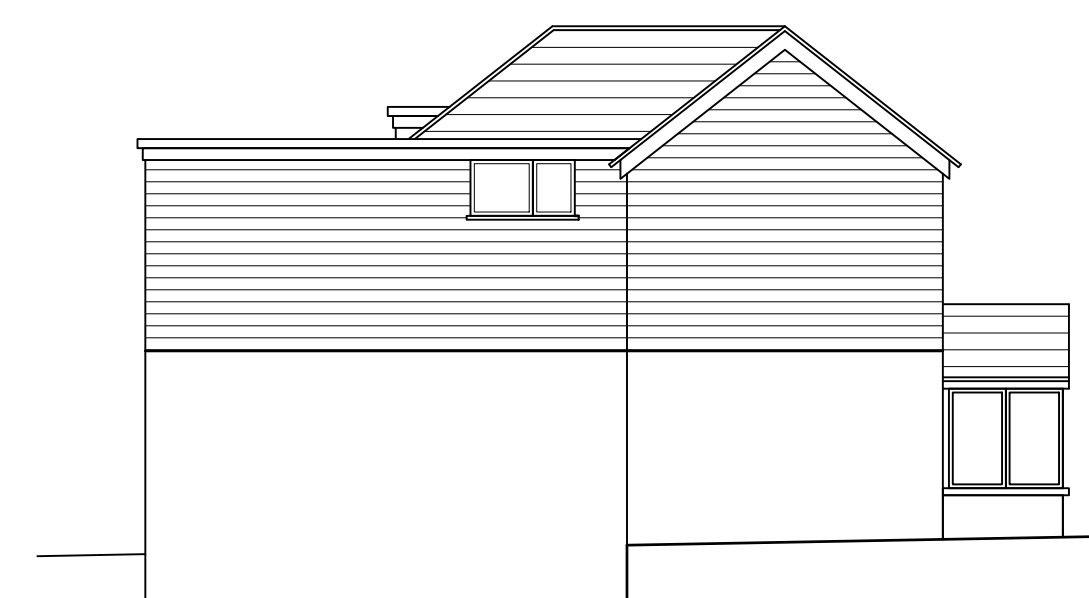


EXISTING SIDE ELEVATION

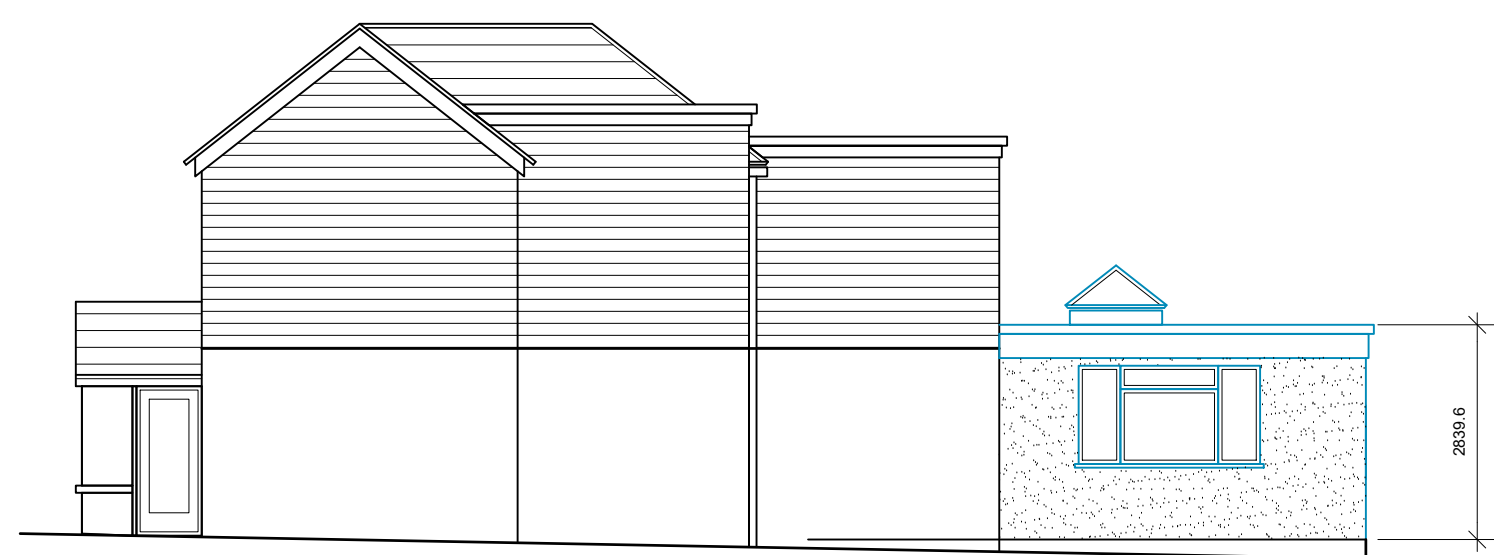

PROPOSED SIDE ELEVATION

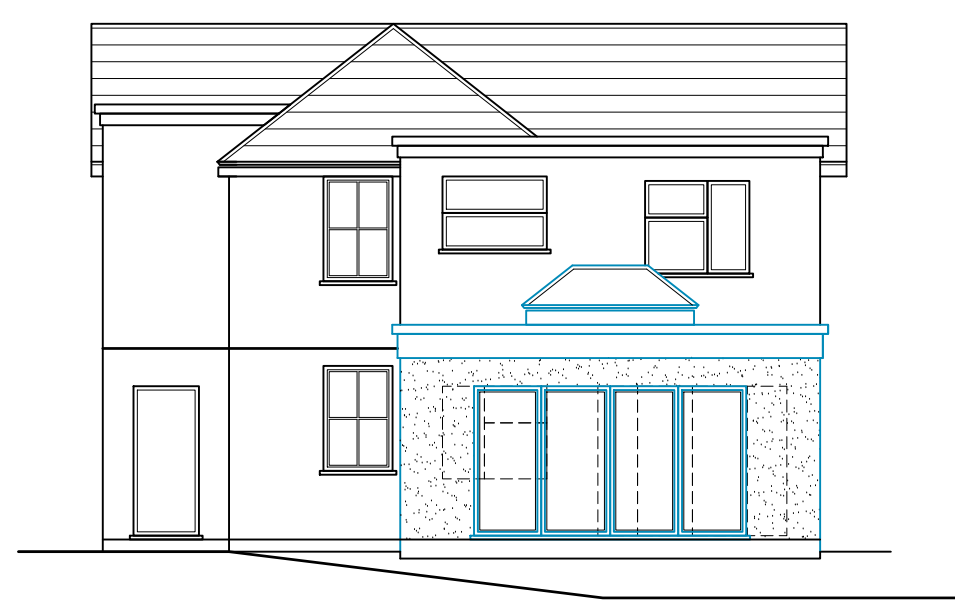



PROPOSED REAR ELEVATION

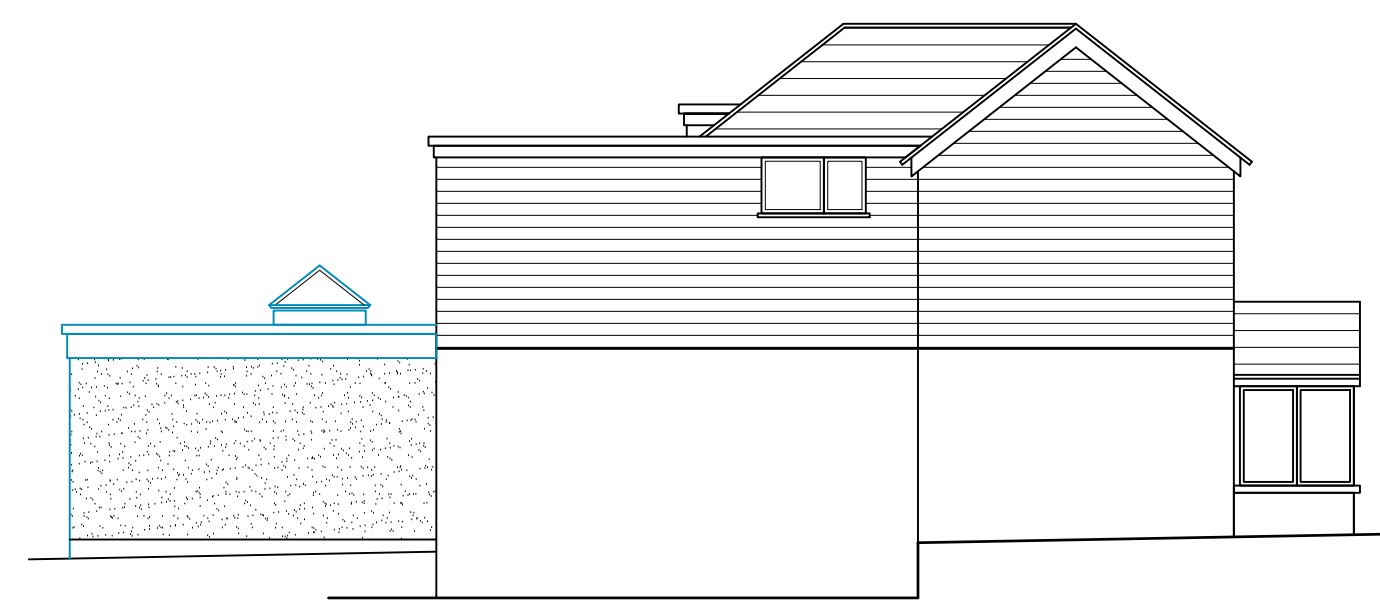


PROPOSED SIDE ELEVATION

**NOTE:**

The Contractor is to check and verify all building and site dimensions, levels and sewer invert levels at connection points before work starts. This drawing must be read with and checked against any structural or other specialist drawings provided. The Contractor is to comply in all respects with the current Building Regulations whether or not specifically stated on these drawings. This drawing is not intended to show details of foundation or ground conditions. Each area of ground relied upon to support the structure depicted must be investigated by the Contractor and suitable methods of foundation be provided.

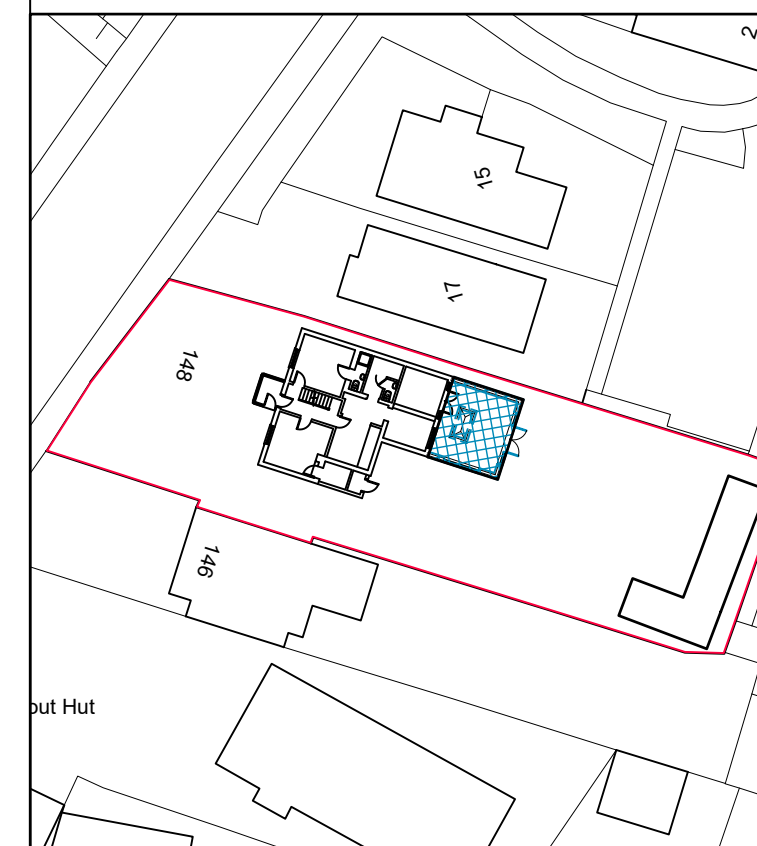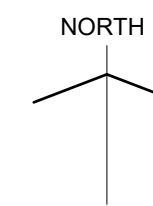

SITE PLAN - SCALE 1:500

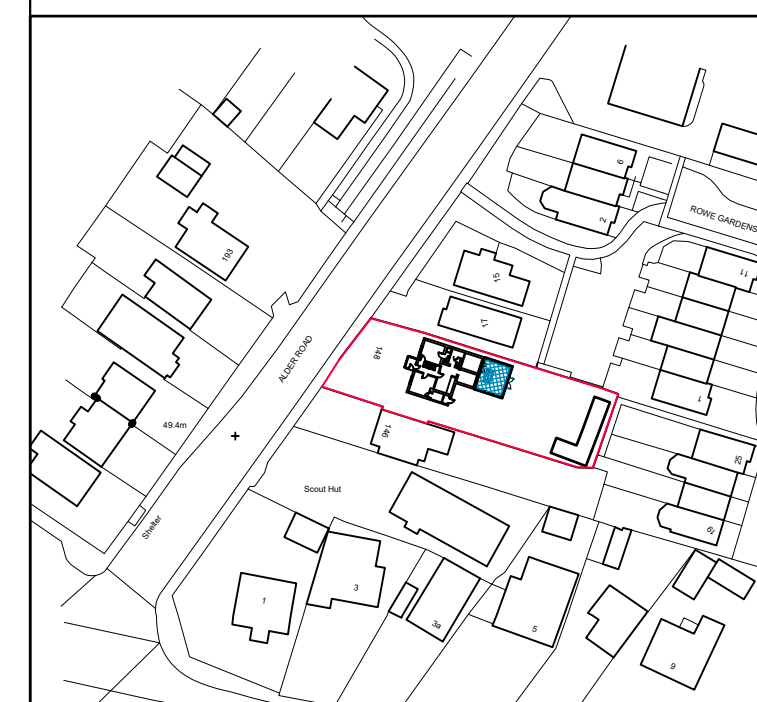

LOCATION PLAN - SCALE 1:1250



# SET

S Q U A R E  
S T U D I O  
D E S I G N & B U I L D U N I T E D

Unit 7  
23 Stokewood Road  
Bournemouth  
Dorset BH3 7NA

Telephone Mobile 07719090723  
Telephone Landline 01202 987800  
Email tom@setsquarestudio.co.uk  
Website setsquarestudio.co.uk

Site  
**148 ALDER ROAD**  
POOLE, Dorset

Title  
**SKETCH SCHEME**  
**FLOOR PLAN & ELEVATIONS**

Project Manager/ Checked	Drawn By TH	Scale 1:100	Date 03/2024
Arch./Des.	Drawing Number		Rev.