
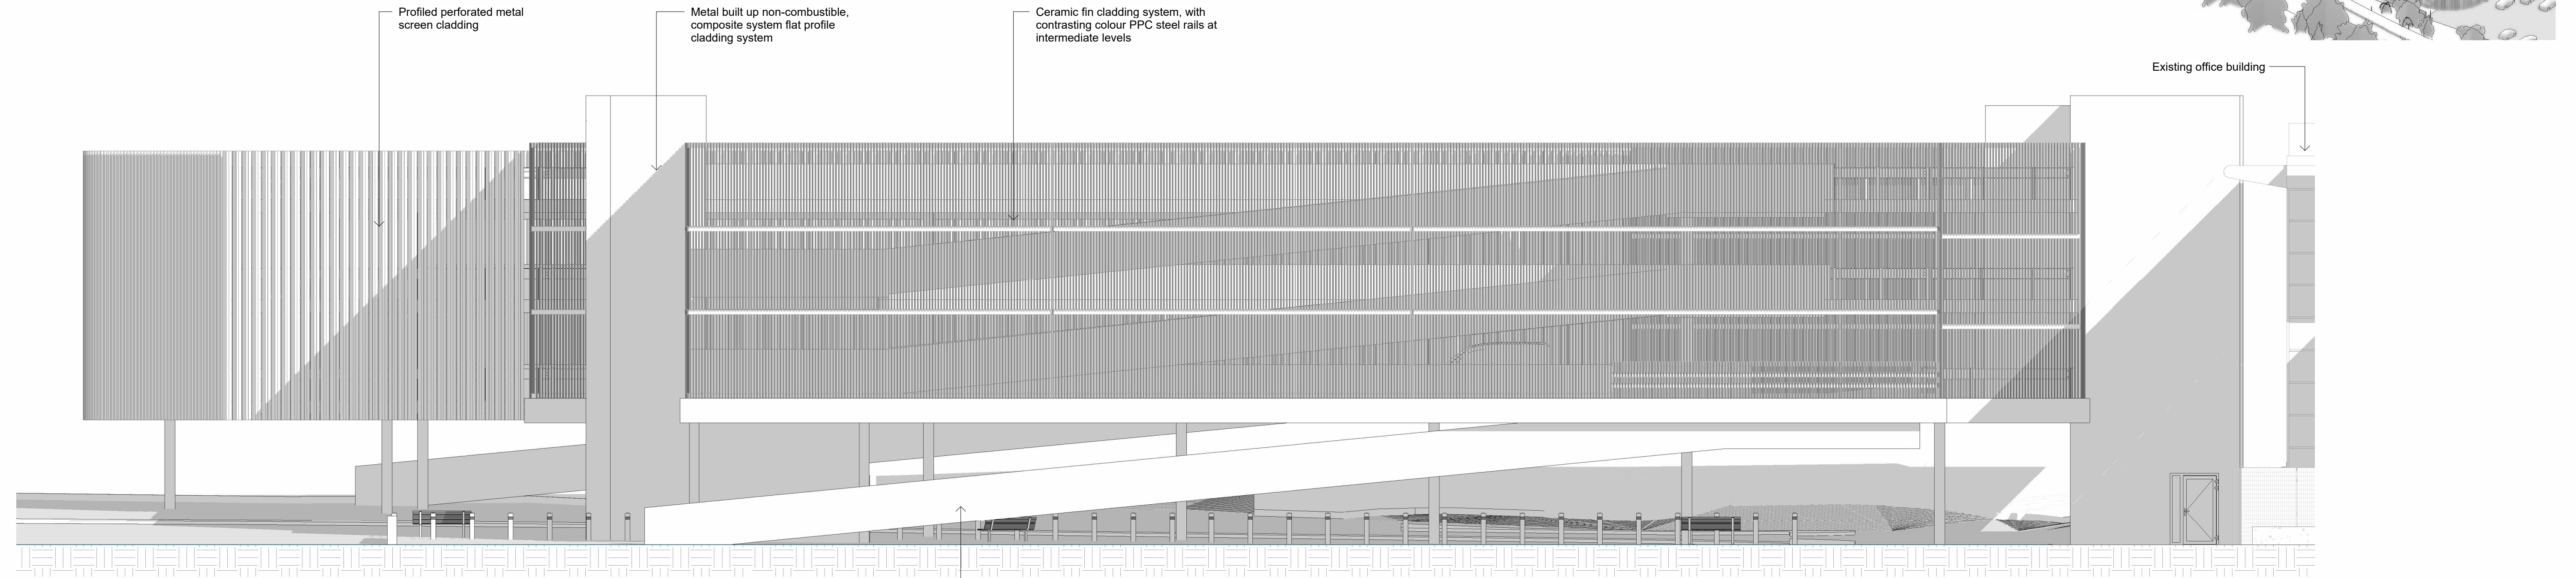


**West Elevation**  
-1 0 1 2 3 4 5  
SCALE 1:100 m

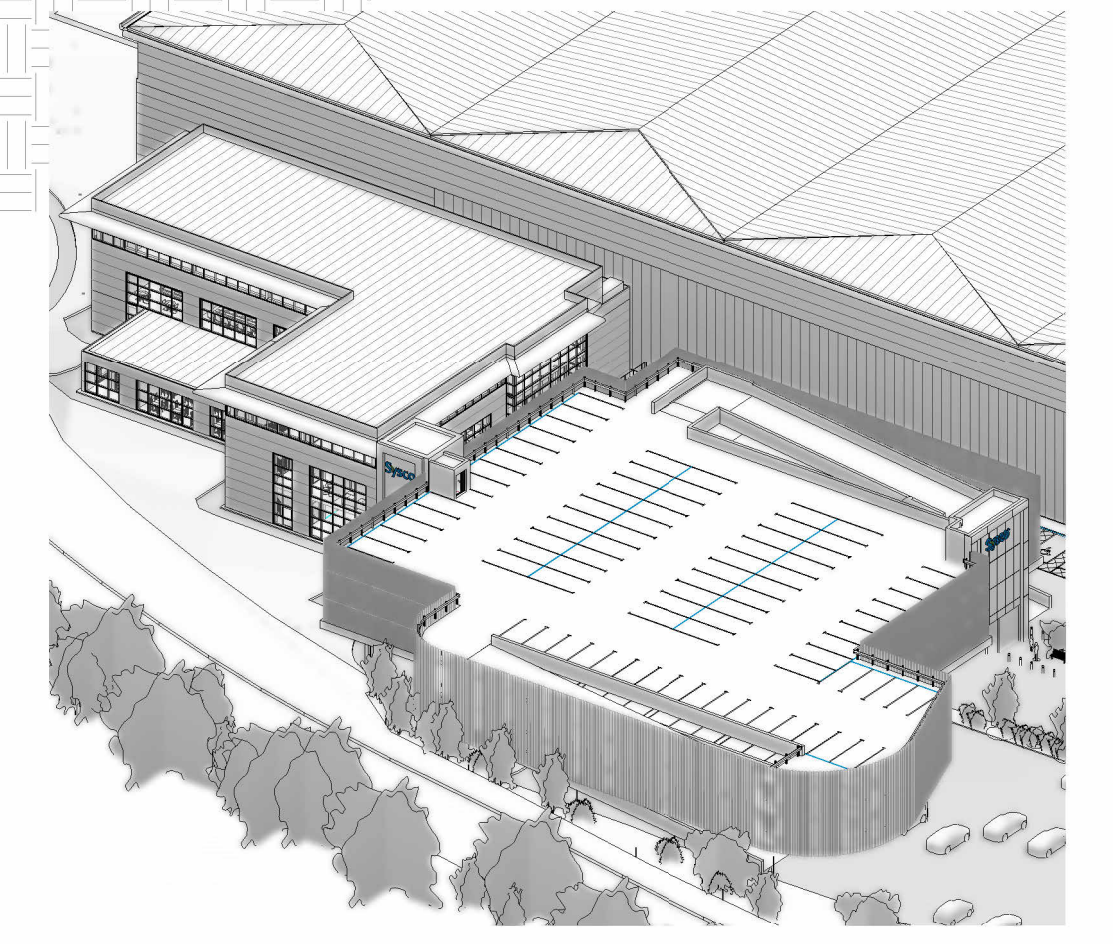

**North Elevation**  
-1 0 1 2 3 4 5  
SCALE 1:100 m

The contractor must check dimensions on site. Only figured dimensions to be worked from.

Any discrepancies must be reported to the architect before proceeding

**DRAWING CONVENTIONS:**  
For ease of reading, View Tags (Elevation, Section markers etc.) indicate last 4 digits of Document no. only

**NOTES:**

REVISIONS			
Rev.	Description	Date	Checked
A	WIP Issue. Issued for comment.	08.12.2023	GTH
B	Brakes comments & stair location captured & issued for review	08.03.2024	BA

**GTH** / architects  
www.gth-architects.com  
The Print Rooms, 164/180 Union Street, London, SE1 0QE  
design@gth-architects.com  
www.gth-architects.com



PROJECT TITLE	Boundary Way, Hemel Hempstead HP2 7LF		
DOCUMENT TITLE	West & North Elevations - Proposed		
DOCUMENT NO.	1008-GTH-07-ZZ-DR-A-2521	STATUS	S1
REVISION	B	SCALE @ A1	1:100
SCALE @ A3	1:200	CURRENT ISSUE DATE	08.03.2024
Drawing numbering as per BS 1192		Refer to This drawing as copyright by Richard Hopkinson Architects, trading as GTH/Architects	

