
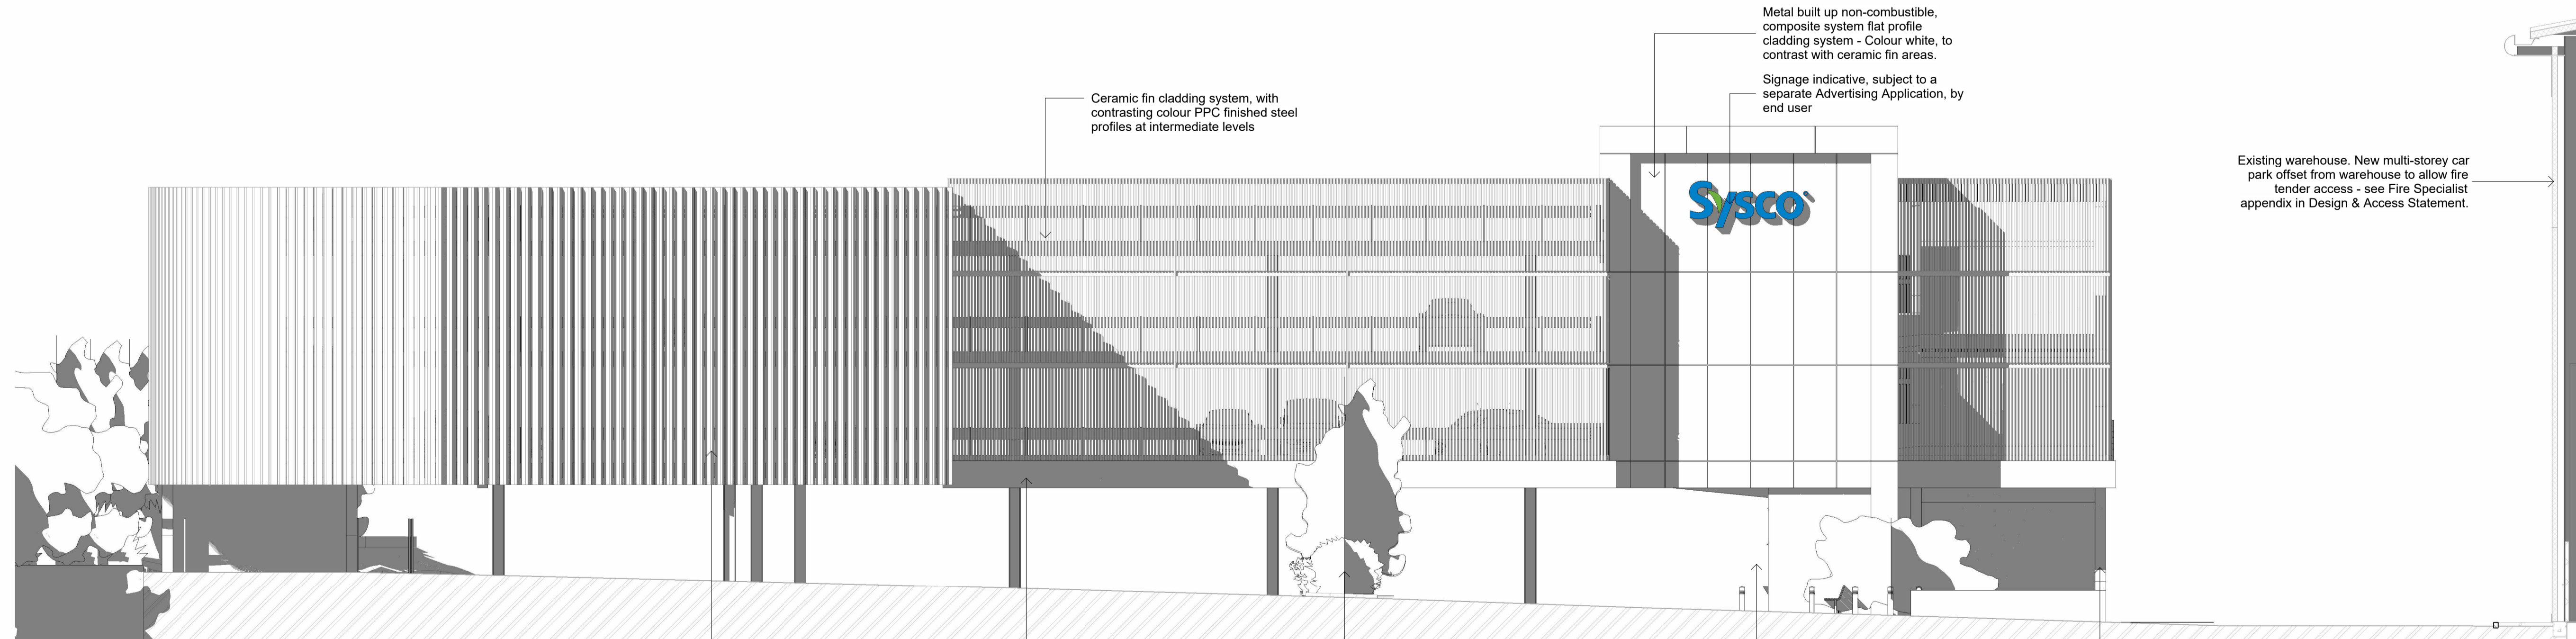


**South Elevation**  
SCALE 1:100

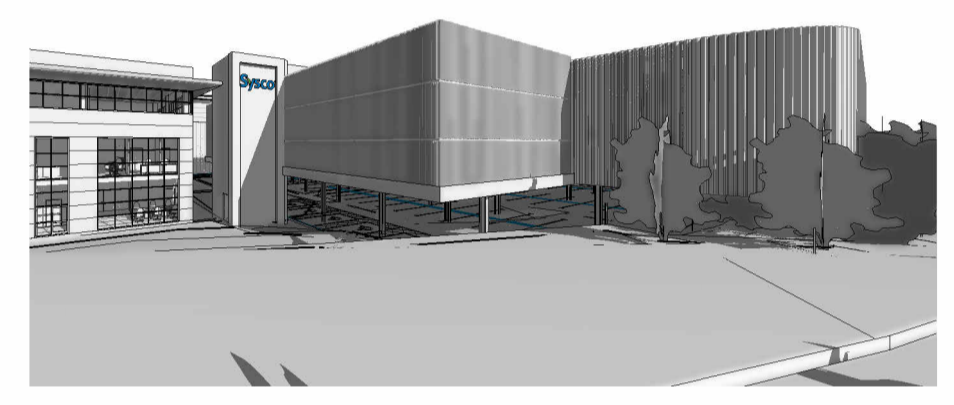

**East Elevation**  
SCALE 1:100

The contractor must check dimensions on site. Only figured dimensions to be worked from.

Any discrepancies must be reported to the architect before proceeding

**DRAWING CONVENTIONS:**

For ease of reading, View Tags (Elevation, Section markers etc.) indicate last 4 digits of Document no. only

**NOTES:**

REVISIONS			
Rev.	Description	Date	Checked
A	WIP Issue. Issued for comment.	08.12.2023	GTH
B	Brakes comments & stair location captured & issued for review	08.03.2024	BA

**GTH** / architects  
The Print Rooms, 164/180 Union Street, London, SE1 0GE  
design@gth-architects.com  
www.gth-architects.com



PROJECT TITLE: Boundary Way, Hemel Hempstead HP2 7LF  
DOCUMENT TITLE: Hemel 465

**South & East Elevations - Proposed**

DOCUMENT NO:	STATUS:	REVISION:	SCALE @ A1:	SCALE @ A3:
1008-GTH-07-ZZ-DR-A-2520	S1	B	1:100	1:200

CURRENT ISSUE DATE: 08.03.2024  
Drawing numbering as per BS 1192  
Refer to This drawing as © copyright by Richard Hopkinson Architects, trading as GTH/architects

