



EXISTING SITE PLAN 1:200

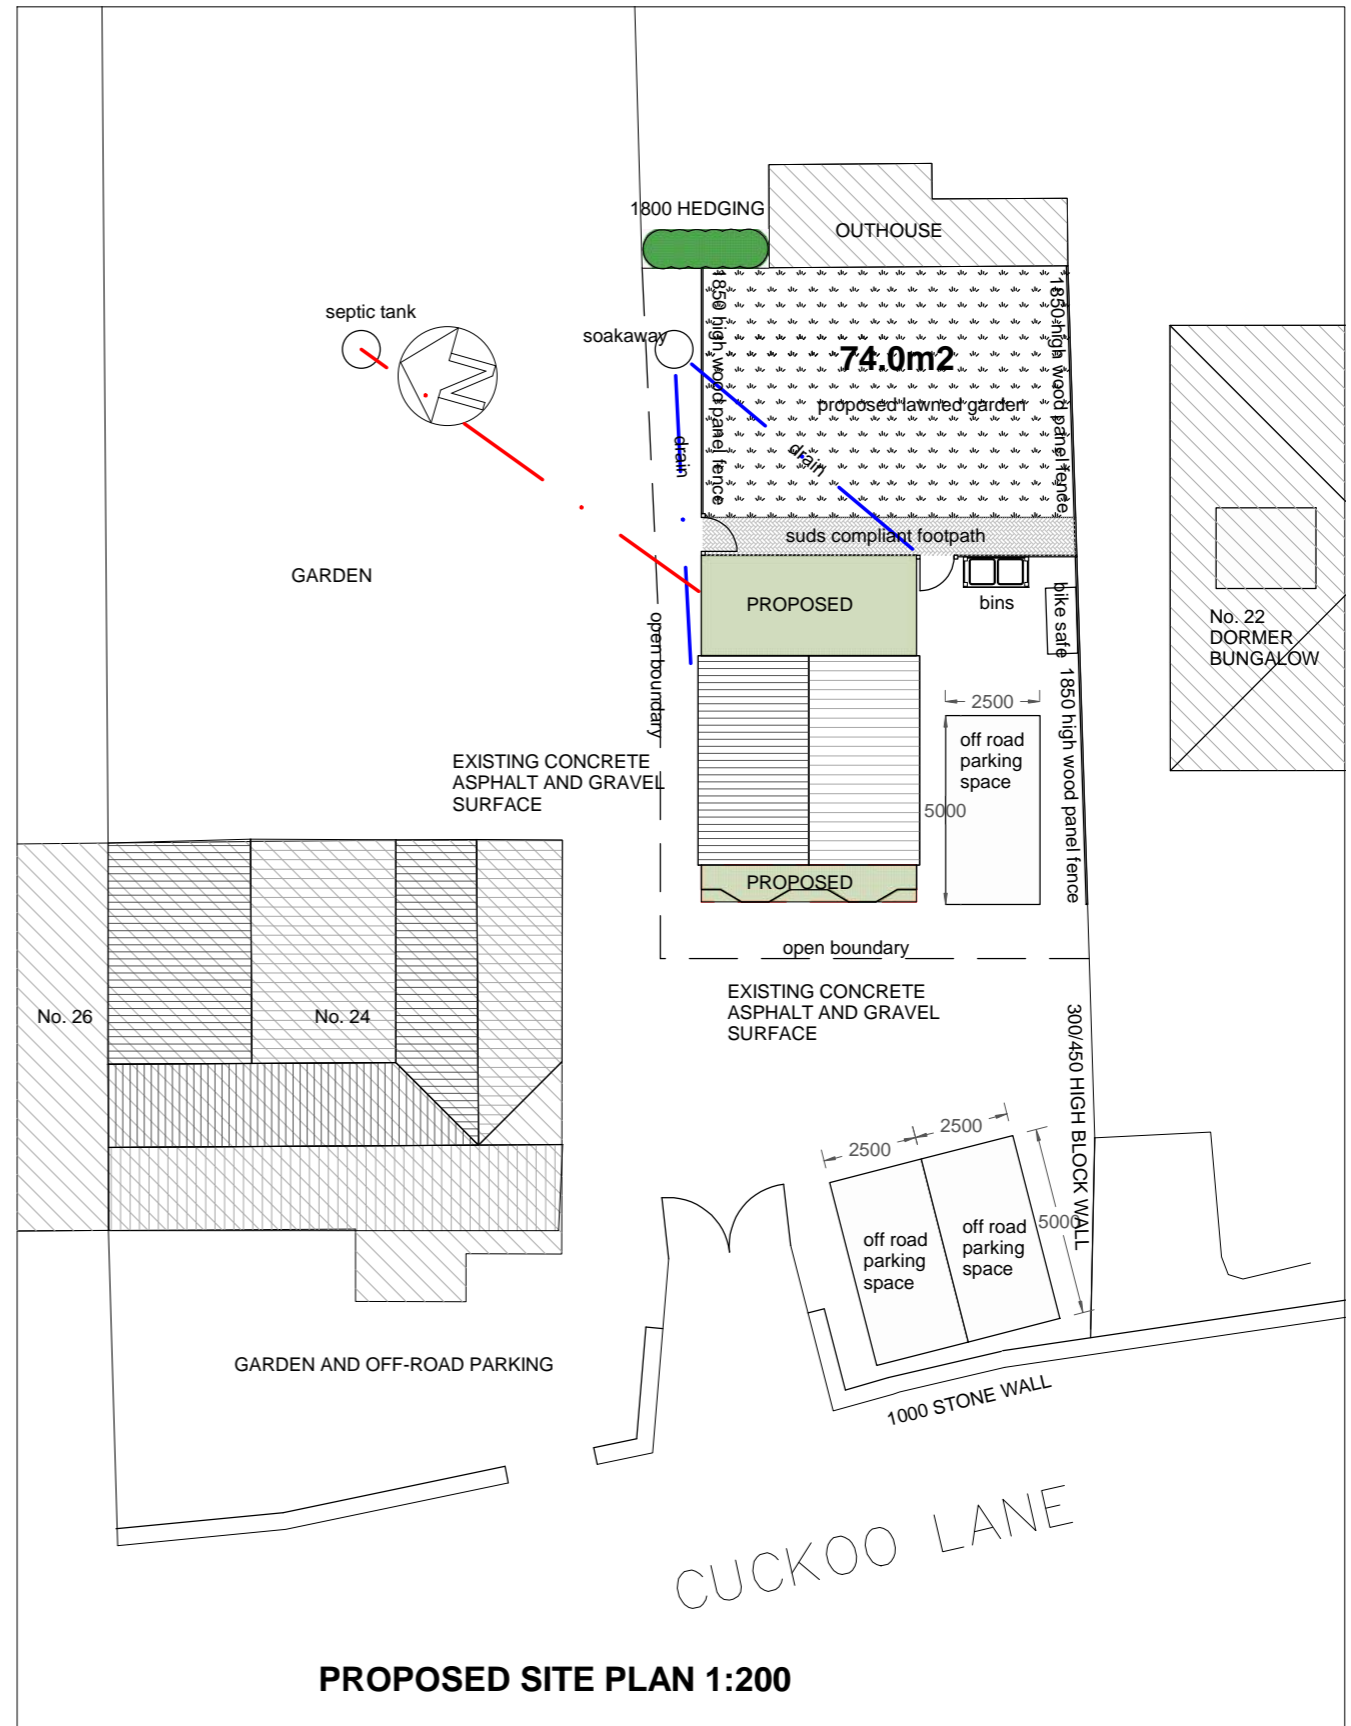

PROPOSED SITE PLAN 1:200

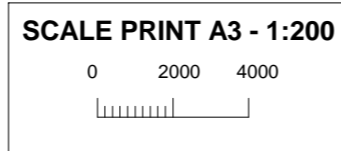

**PRINT PDF A3 AT 100%
FROM THE PRINTER
SETTINGS**

<p>M/S PALMER</p>	<p>Drawing number PALMER070324SR</p>	<p>Drawing title</p>	<p>Drawing produced by Adrian Forber Plan Drawing Service 0117 9491826</p>
<p>Location: 24 CUCKOO LANE WINTERBOURNE BRISTOL BS36 1AG</p>	<p>Date: 25 JANUARY 2024 Scale: 1:200 Revisions:</p>	<p>GARAGE PROJECT SITE/ROOF</p>	<p>Copyright 2024, Adrian Forber Plan Drawing Services These drawings are shown true to stated scales however Adrian Forber Plan Drawing Services cannot accept responsibility for errors made by others in scaling from this drawing. Not intended as working drawing.</p>