




**EXISTING FRONT ELEVATION**

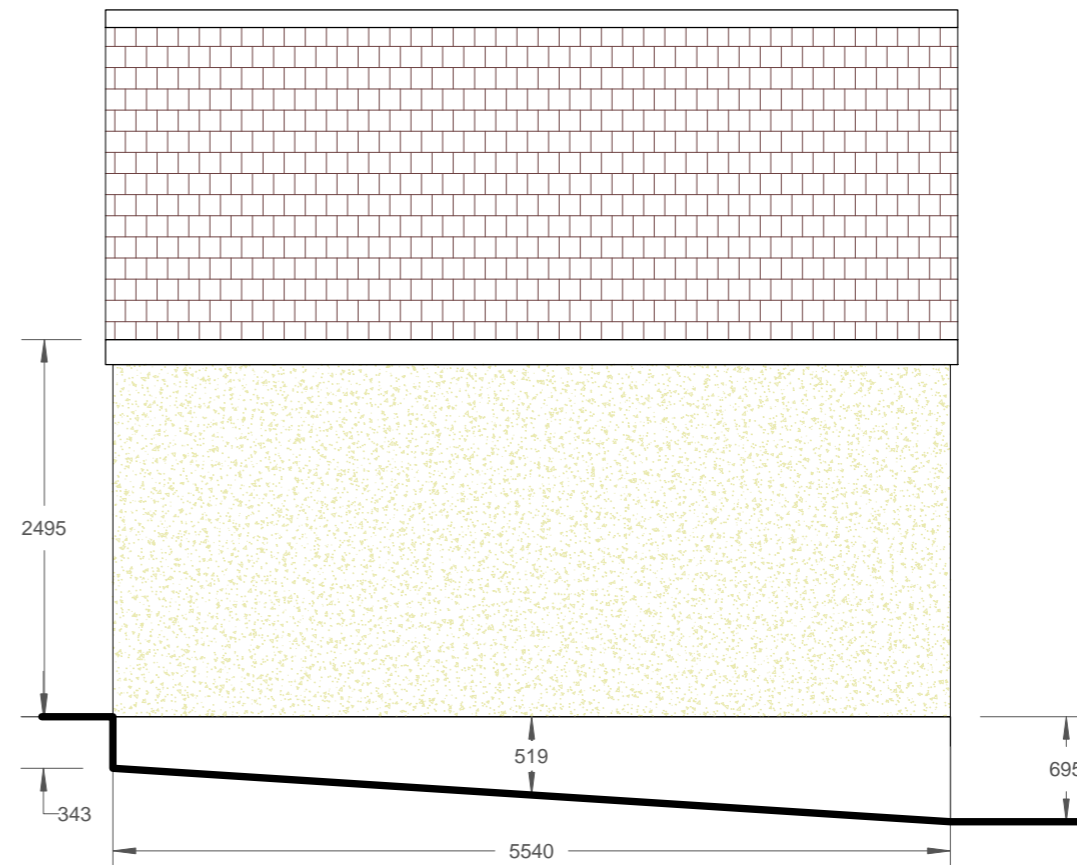

**EXISTING SOUTH SIDE ELEVATION**

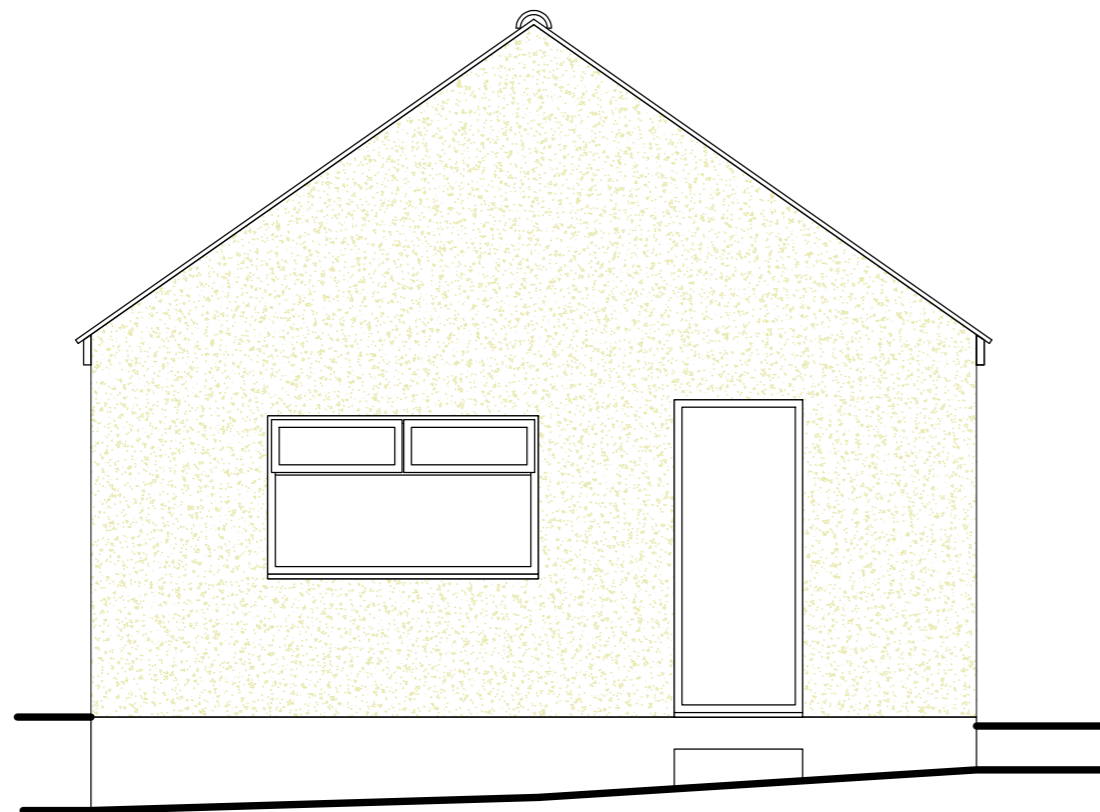


**EXISTING REAR ELEVATION**

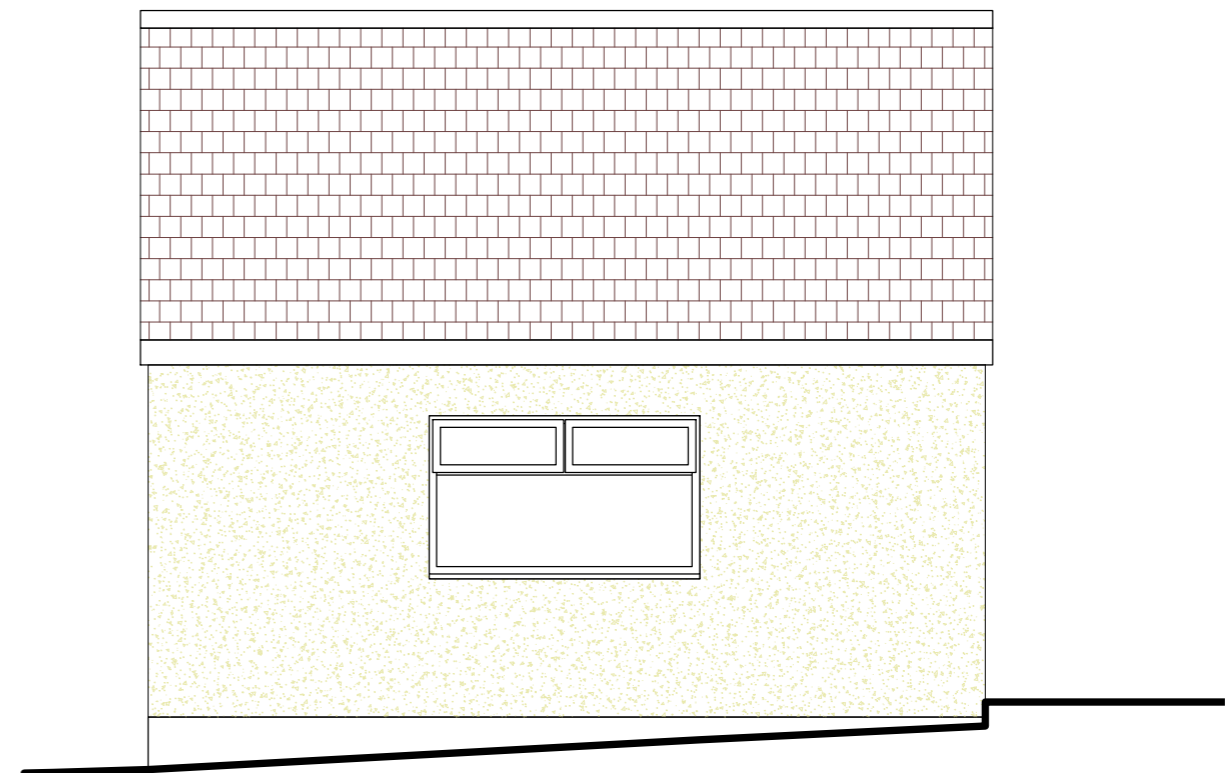


**EXISTING NORTH SIDE ELEVATION**

**PRINT PDF A3 AT 100%  
FROM THE PRINTER  
SETTINGS**

**SCALE PRINT A3 - 1:50**

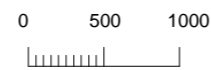

<b>M/S PALMER</b>	Drawing number PALMER070324E	Drawing title	Drawing produced by Adrian Forber Plan Drawing Service 0117 9491826
Location: 24 CUCKOO LANE WINTERBOURNE BRISTOL BS36 1AG	Date: 25 JANUARY 2024 Scale: 1:50	<b>GARAGE PROJECT EXISTING ELEVATIONS</b>	Copyright 2024, Adrian Forber Plan Drawing Services These drawings are shown true to stated scales however Adrian Forber Plan Drawing Services cannot accept responsibility for errors made by others in scaling from this drawing. Not intended as working drawing.
		Revisions:	