




AS EXISTING

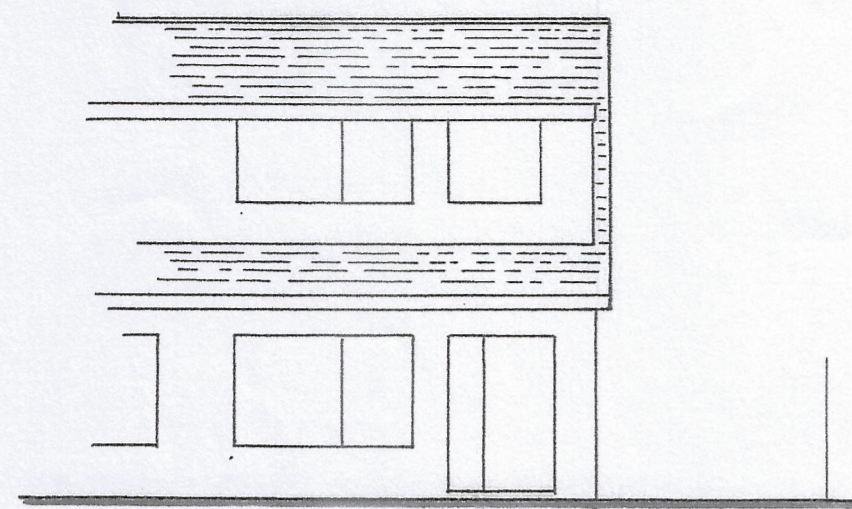


FRONT ELEVATION.

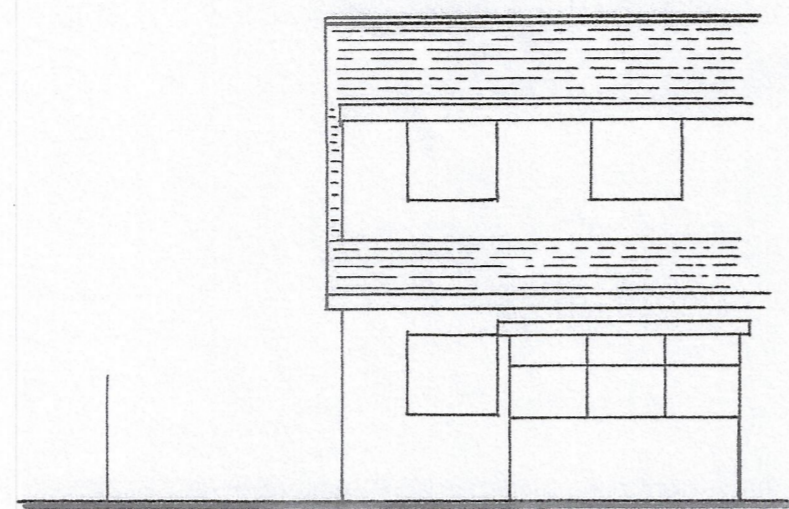


REAR ELEVATION.

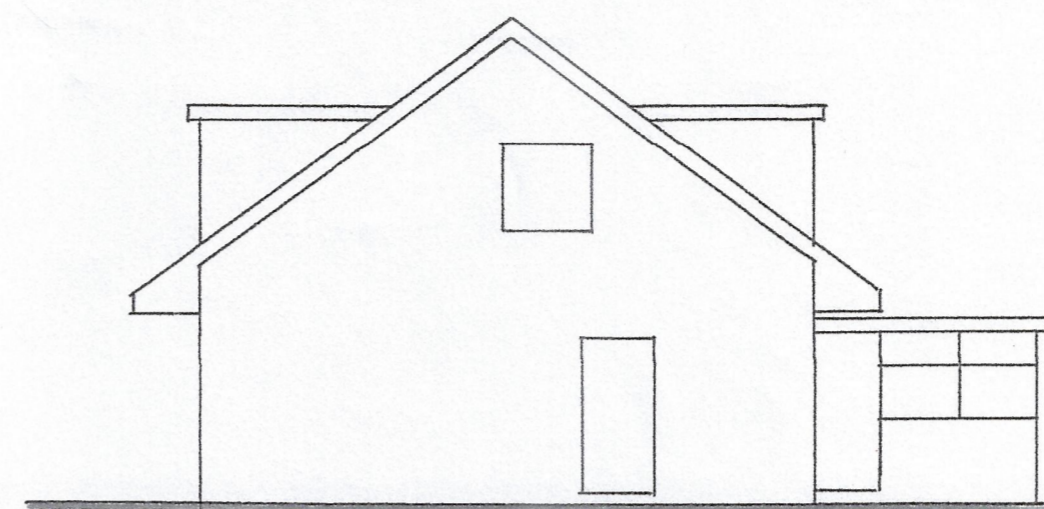


GABLE ELEVATION.

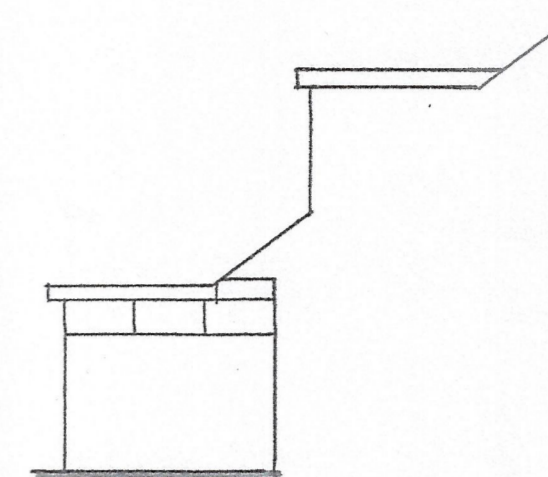


BOUNDARY ELEVATION.

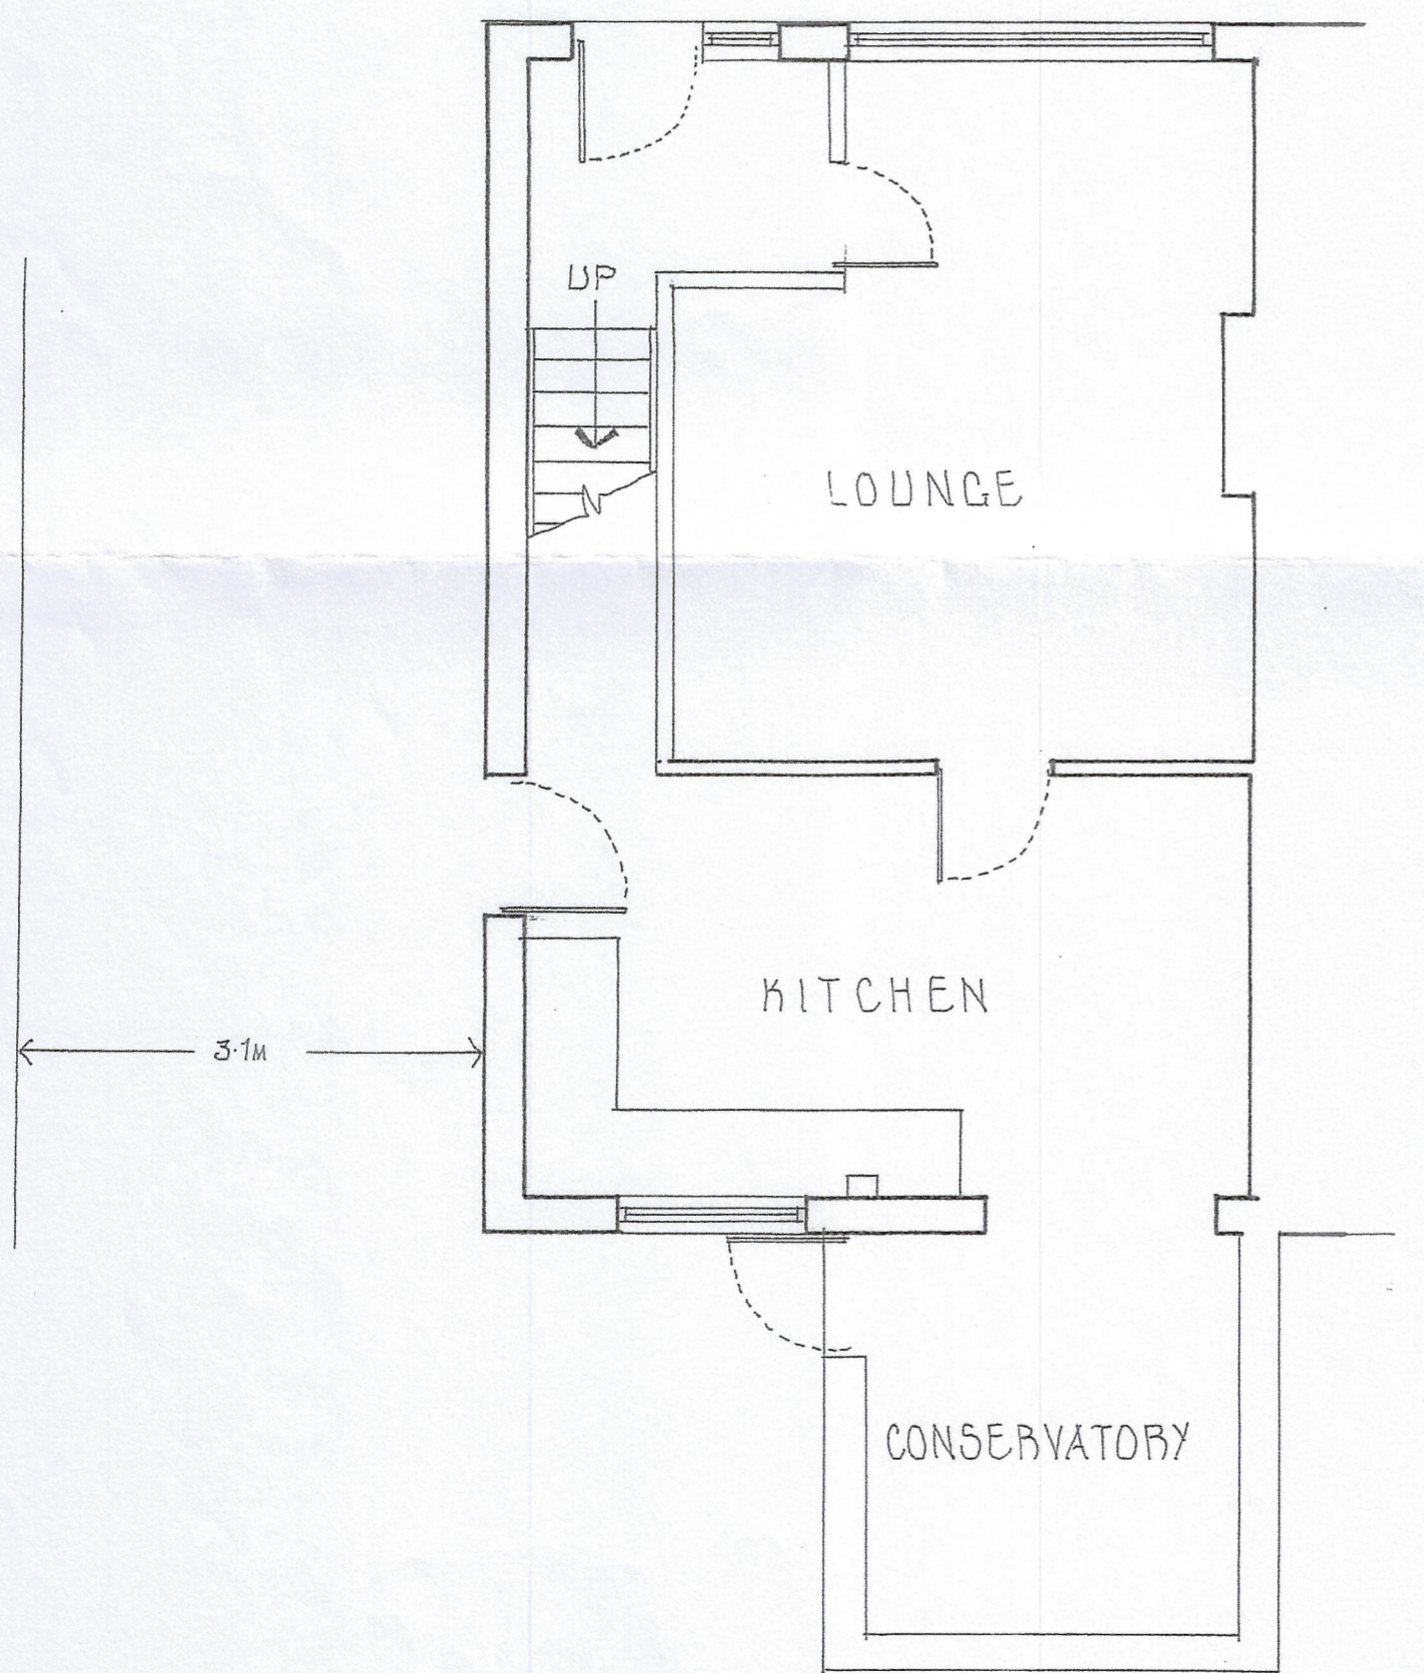

GROUND FLOOR PLAN.

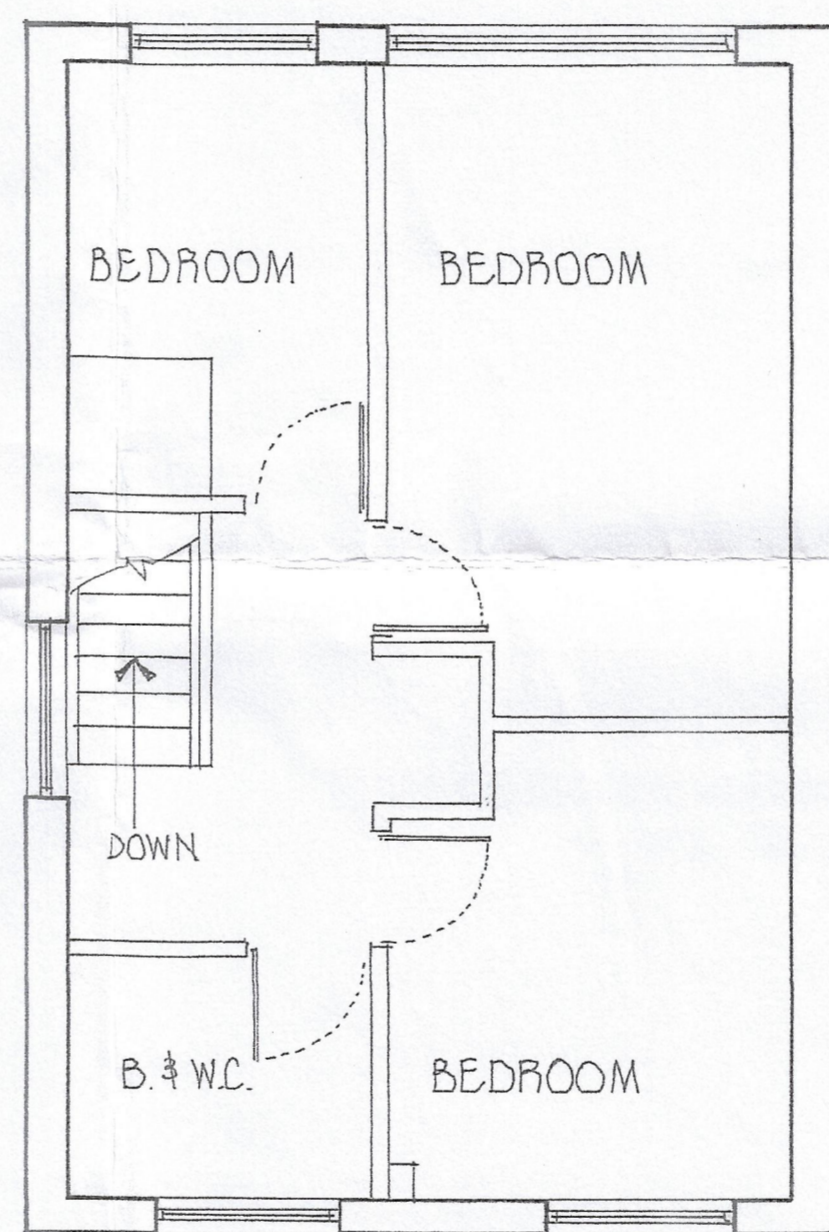

FIRST FLOOR PLAN

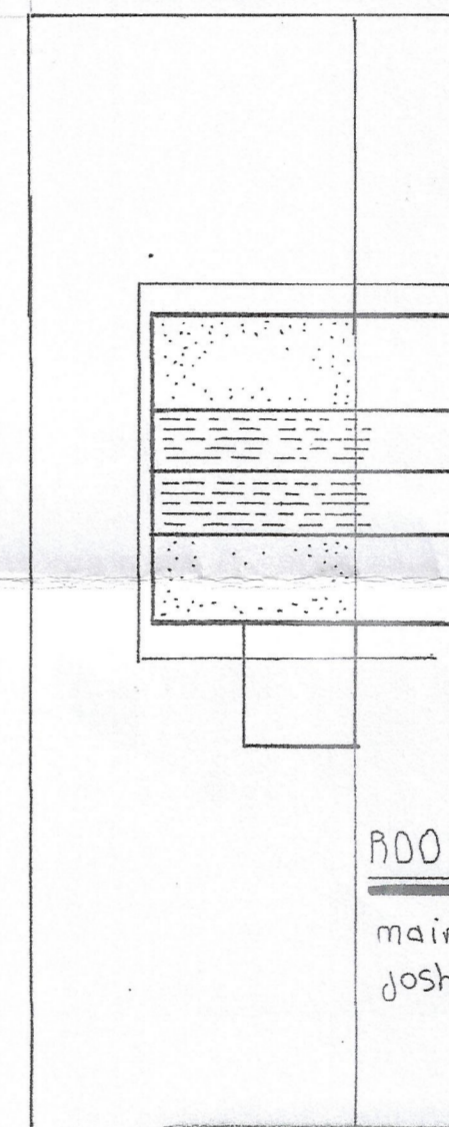

ROOF PLAN: 1:200

mainoo@yahoo.com  
joshgartside@gmail.com

LAYOUT

CLIENT LYNN MAINOO  
PROJECT EXTENSION & ALTERATIONS  
LOCATION 52, LOWER KEY LANE, MOSSLEY

**S. INGRAM & ASSOCIATES**  
Building Surveyors & Design Consultants

CIVIC TRUST AWARD 2002 - COMMENDATION FOR GOOD DESIGN

DESIGN STUDIO  
HEIGHTS LANE  
HEIGHTS DELPH  
OLDHAM OL3 5TU

Telephone: 0145 787 6500  
Mobile: 01708910347

SCALES: 1:100 & 1:50

DRAWN BY: S. INGRAM

DATE: AUGUST 2022

DRAWING No. 43.

APPOINTED CONTRACTOR TO PRODUCE METHOD STATEMENT AND HEALTH & SAFETY PLAN FOR APPROVAL BY APPLICANT'S HEALTH & SAFETY ADVISOR TO ENSURE COMPLIANCE WITH C.D.M. REGULATIONS PRIOR TO COMMENCING ANY WORK.

CONTRACTOR TO CHECK ALL DIMENSIONS ON SITE PRIOR TO COMMENCING WORK ANY DISCREPANCIES TO BE DISCUSSED WITH STEVE INGRAM.