




ELEVATION
WHITE PAINTED TIMBER FRAME
DOUBLE GLAZED SASH & CASE.

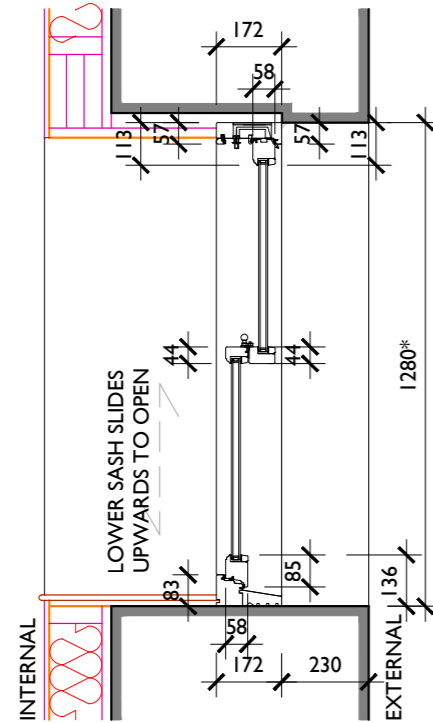


SECTION

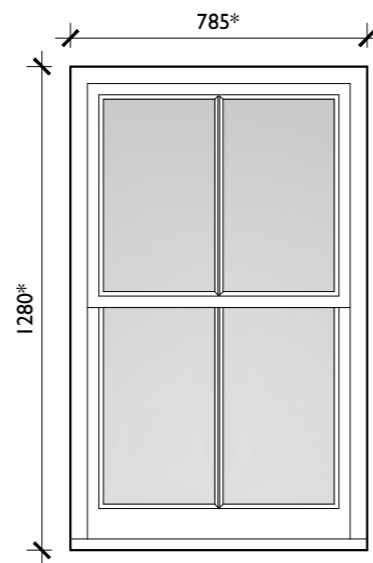


ELEVATION
WHITE PAINTED TIMBER FRAME
DOUBLE GLAZED FIXED.

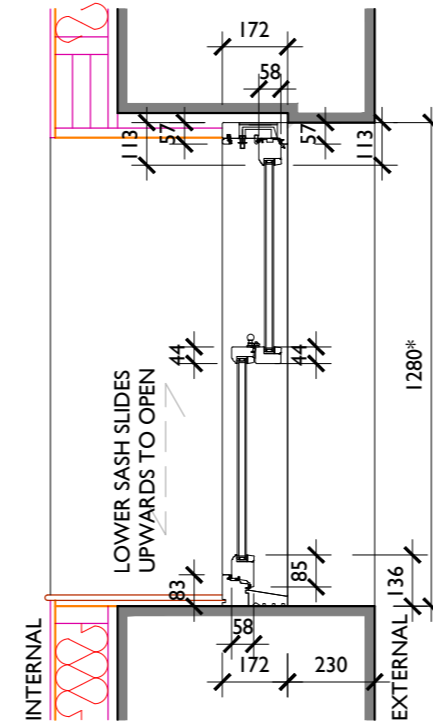


SECTION

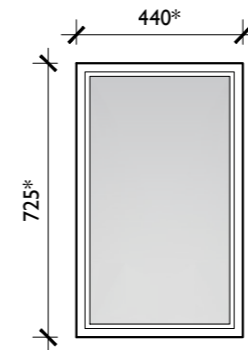


ELEVATION
WHITE PAINTED TIMBER FRAME
DOUBLE GLAZED FIXED.

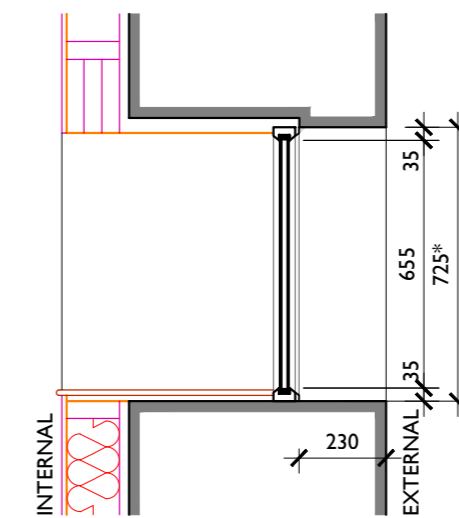

SECTION

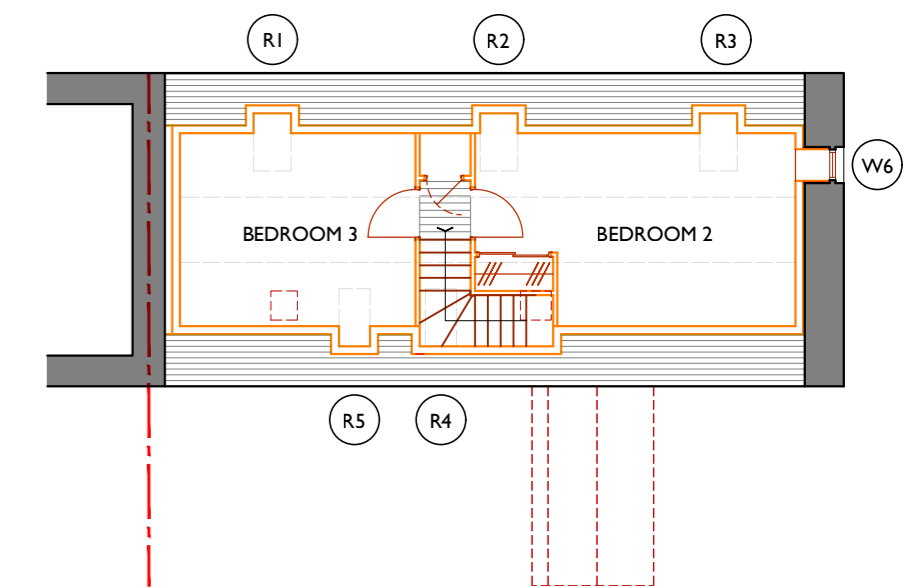


FIRST FLOOR PLAN
NOT TO SCALE

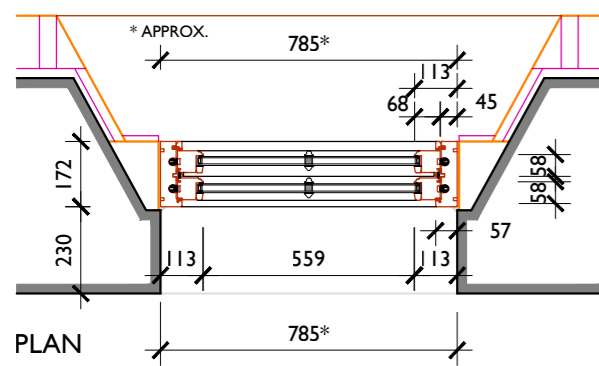


PLAN

* CONTRACTOR TO SITE MEASURE FOR EACH OPENING PRIOR TO ORDERING OF NEW WINDOWS.
PROPOSED WINDOWS TO BE FROM COMPASS WINDOWS & DOORS

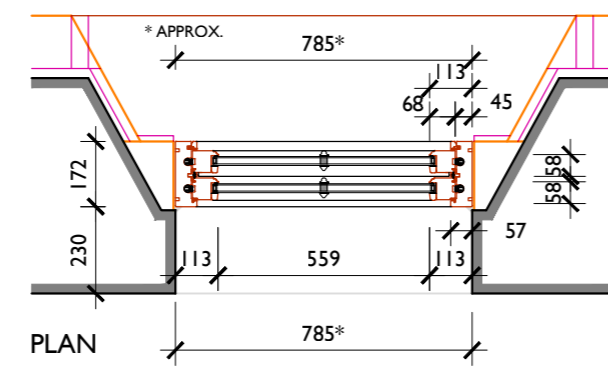


PLAN

* CONTRACTOR TO SITE MEASURE FOR EACH OPENING PRIOR TO ORDERING OF NEW WINDOWS.
PROPOSED WINDOWS TO BE FROM COMPASS WINDOWS & DOORS

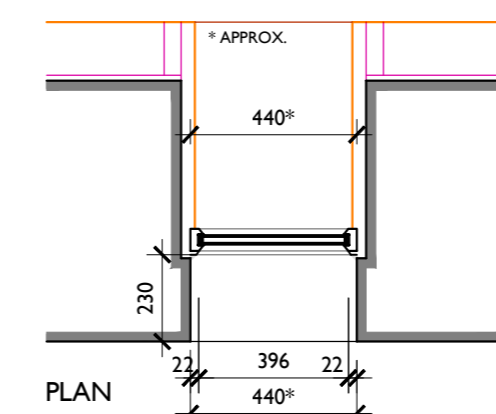

PLAN

* CONTRACTOR TO SITE MEASURE FOR EACH OPENING PRIOR TO ORDERING OF NEW WINDOWS.
ALL DIMENSIONS ARE APPROX. DUE TO ACCESS DIFFICULTY TO TAKE ACCURATE MEASUREMENTS
PROPOSED WINDOWS TO BE FROM COMPASS WINDOWS & DOORS

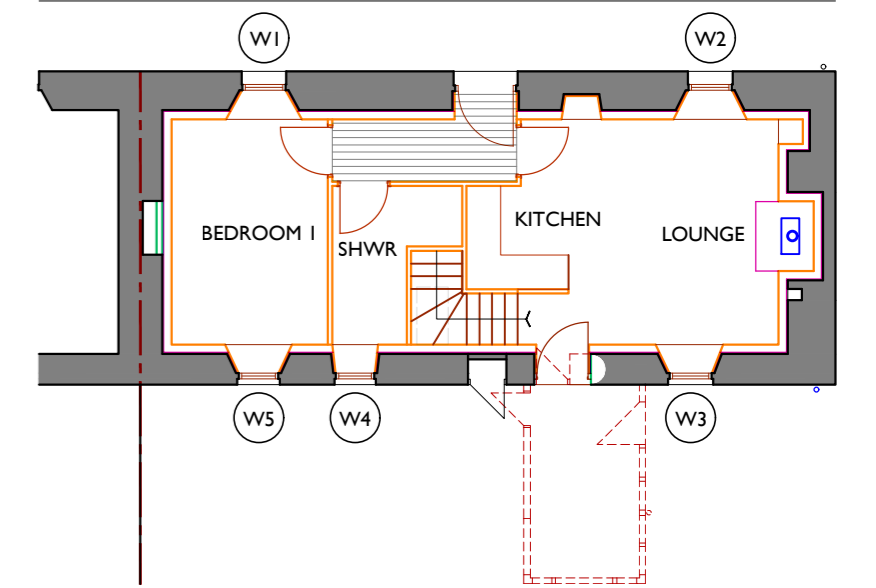


GROUND FLOOR PLAN
NOT TO SCALE


W1 + W2
NORTH ELEVATION (BEDROOM 1 + LOUNGE)

W3, W4 + W5
SOUTH ELEVATION (LOUNGE, BATHROOM + BEDROOM 1)



W6
EAST ELEVATION (BEDROOM 2)

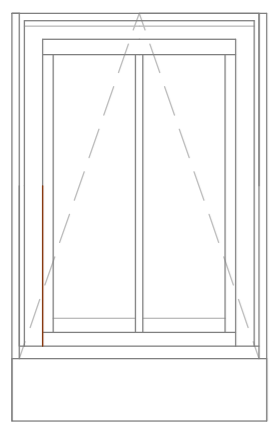


ELEVATION
FAKRO CONSERVATION STYLE ROOF
WINDOWS
(660 x 1180, TOP HUNG OPENING, ESCAPE)

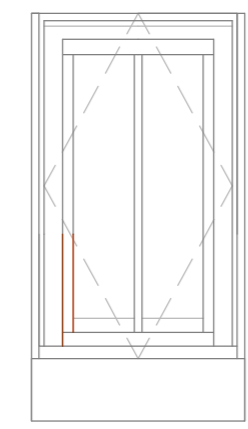

ELEVATION
FAKRO CONSERVATION STYLE ROOF
WINDOWS
(550 x 1180, CENTRE PIVOT OPENING)

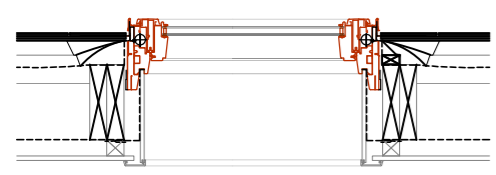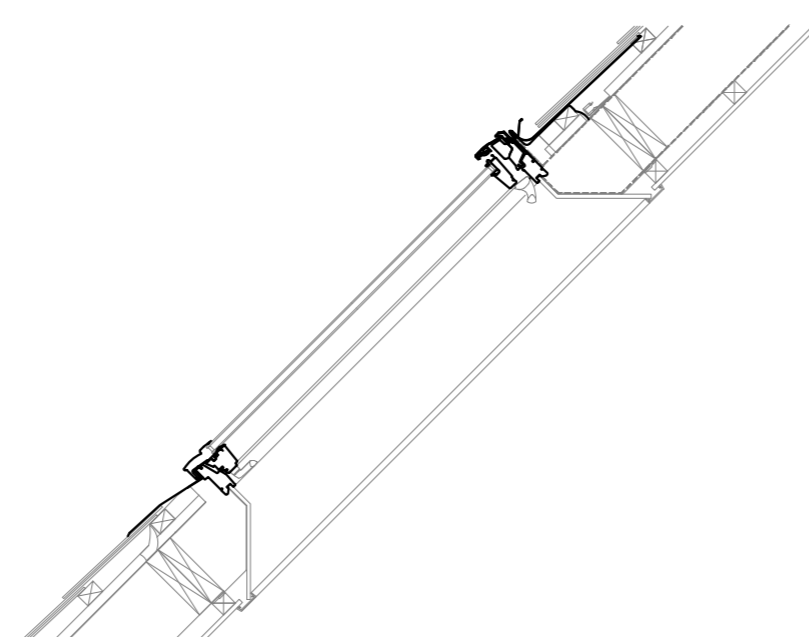

SECTION

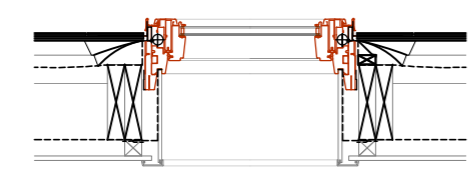


SECTION

R1, R2 + R3
SOUTH ELEVATION (STAIRWELL + BEDROOM 3)

R4 + R5
SOUTH ELEVATION (STAIRWELL + BEDROOM 3)



1:20 Scale

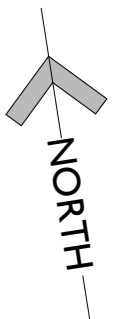

CTA
(SCOTLAND) LTD
architect

E admin@ctarchitect.co.uk
T 01467 672451
Old Chapel Road, Inverurie,
Aberdeenshire, AB51 4QN

Project:
**PROPOSED RENOVATION OF EXISTING COTTAGE:
1 PITTULLIE
SANDHAVEN
FRASERBURGH, AB43 7EU
FOR: DR. M. CAMINO**

Drawing:
PL - WINDOW SCHEDULE

Scale: 1:20 (A2)

Drawn: ST	Date: APRIL 2024	Drw No:
Check: CST	Revision: *	0124/03-22

IF IN ANY DOUBT ASK - DO NOT SCALE