


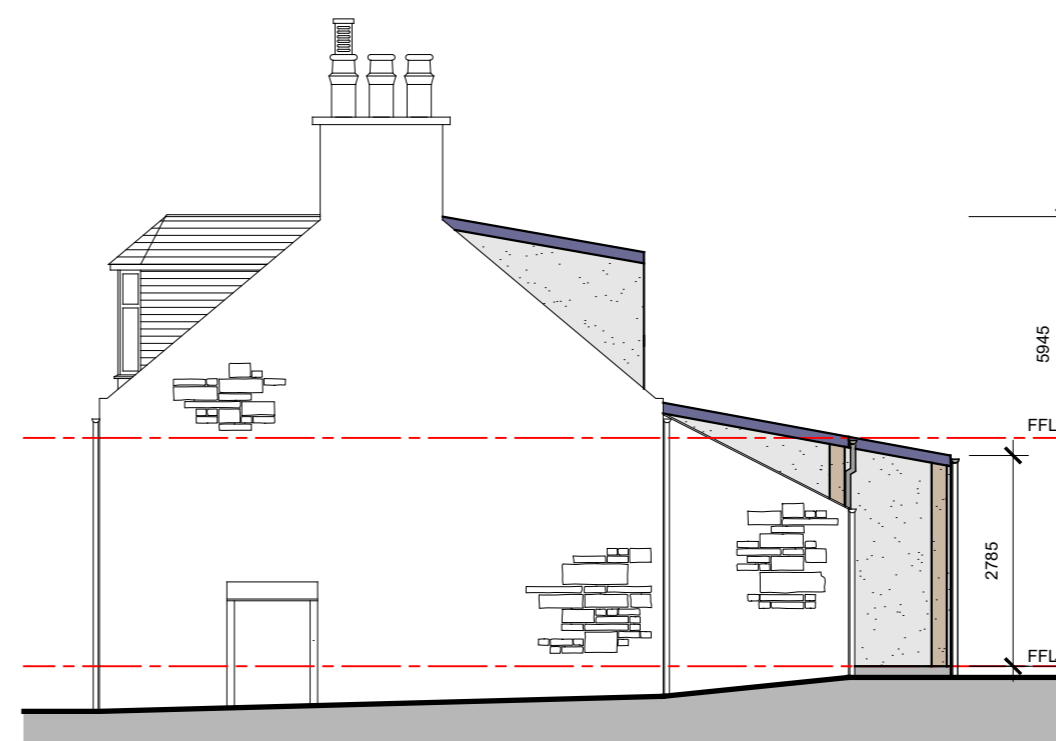

South Elevation
Scale 1:100



East Elevation
Scale 1:100



North Elevation
Scale 1:100




West Elevation
Scale 1:100


MATERIALS

- Wall finish - White rendered blockwork and natural stone
- Roof finish - Natural slate and sarnafil membrane with standing seam
- Window and door finish - Grey uPVC
- Rainwater goods - Black aluminium gutters and downpipes to match existing

Rev:	Details:	Date:	By:
A	Planning Comments	04.04.24	HP

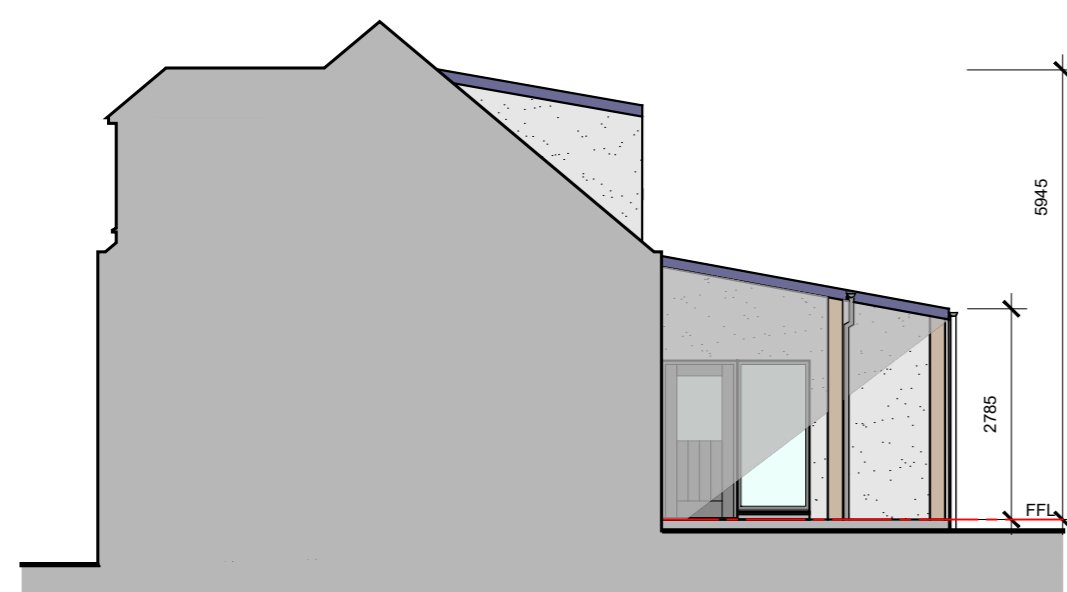

Hidden East Elevation
Scale 1:100

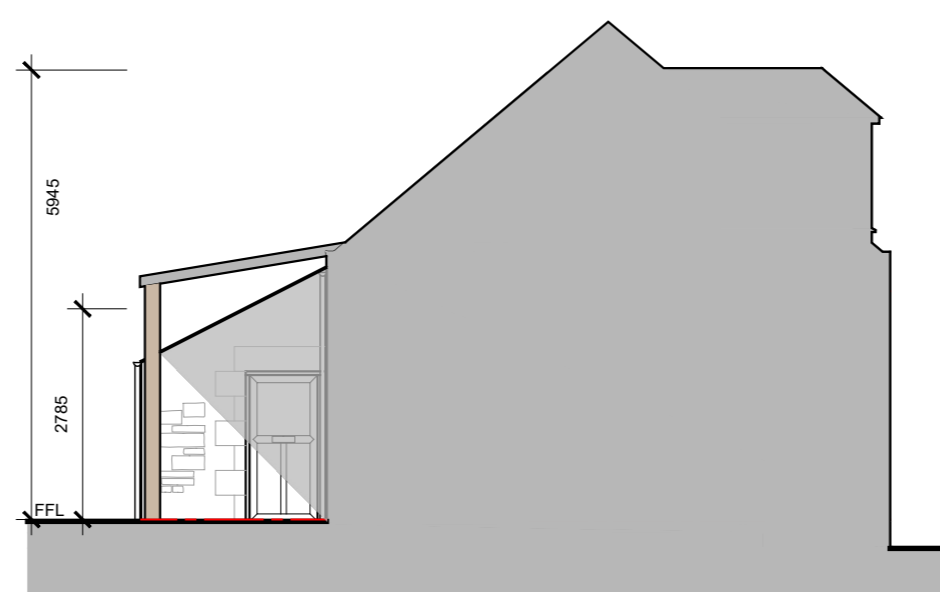

Hidden West Elevation
Scale 1:100



Project	
Adjustments & Extension to Farmhouse	
At: Westerton of Rayne Farmhouse Old Rayne Insch Aberdeenshire AB52 6SD	
For: Keith & June Will	
Drawing	
Elevations	
Scale	Date
As noted @ A2	March 2024
Revision	Drg No
A	3023-021
t-01464 841113 e-office@johnwinkdesign.co.uk Midtown of Foudland Glens of Foudland Huntly Aberdeenshire AB54 6AR	
<small>Note</small> Dimensions must not be scaled from this drawing. If in any doubt - ask! All dimensions to be checked prior to work commencing or prior to any components being manufactured. Any discrepancy to be reported. All work and material to comply fully with all current British Standards Codes of Practice, building regulations, IEE regulations and all HSE acts.	
This drawing is copyright of John Wink Design. ©	

JOHN WINK DESIGN