

Proposed Extension

Westerton of Rayne Farmhouse


Existing Garden Grounds

# Ground Floor Plan

Scale 1:50

Rev.	Details:	Date:	By:

1:200

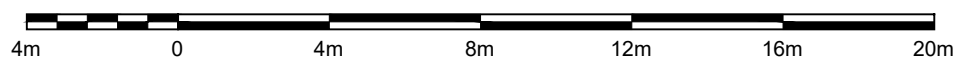

Project	
Adjustments & Extension to Farmhouse	
At: Westerton of Rayne Farmhouse Old Rayne Insch Aberdeenshire AB52 6SD	
For: Keith & June Will	
Drawing	
Proposed Site Plan	
Scale	Date
As noted @ A3	March 2024
Revision	Drg No
-	3023-022
t-01464 841113   e-office@johnwinkdesign.co.uk Midtown of Foudland   Glens of Foudland   Huntly   Aberdeenshire   AB54 6AR	
<p>Note</p> <p>Dimensions must not be scaled from this drawing. If in any doubt - ask! All dimensions to be checked prior to work commencing or prior to any components being manufactured. Any discrepancy to be reported. All work and material to comply fully with all current British Standards Codes of Practice, building regulations, IEE regulations and all HSE acts.</p>	
This drawing is copyright of John Wink Design. ©	

