




North East Elevation


North West Elevation

South West Elevation


South East Elevation

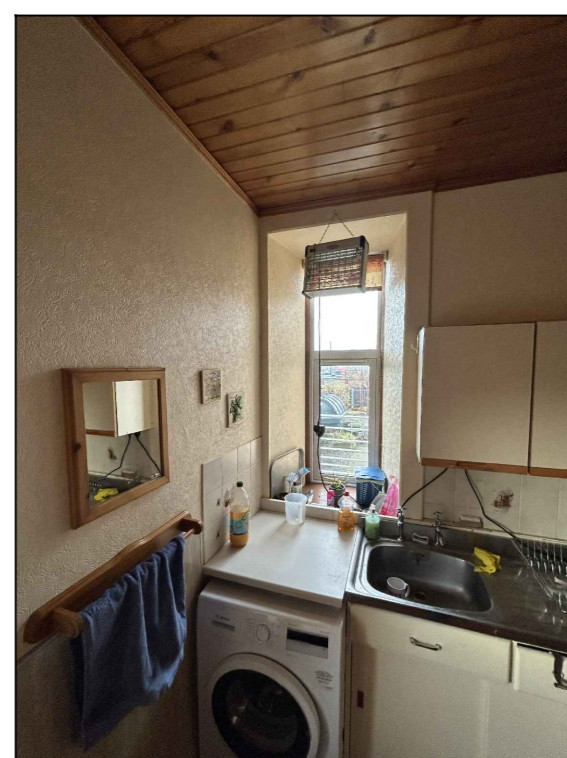


Proposed Access to Extension

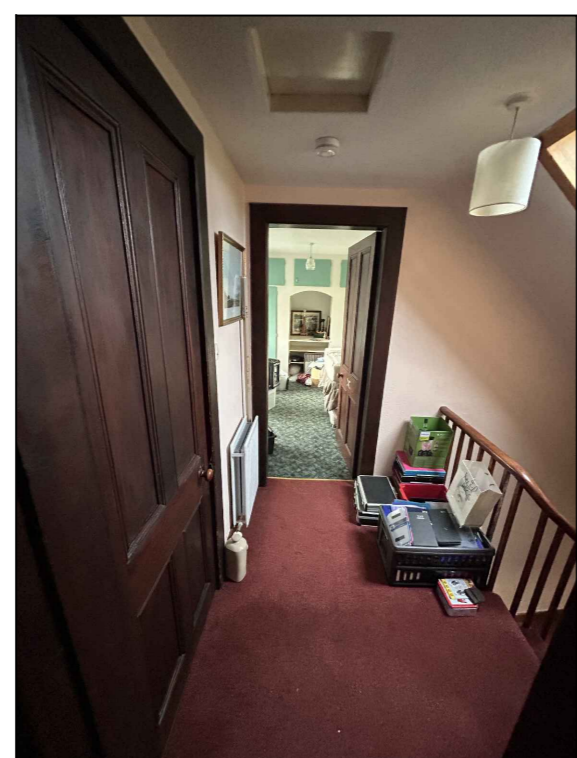


Landing to Bedroom 1

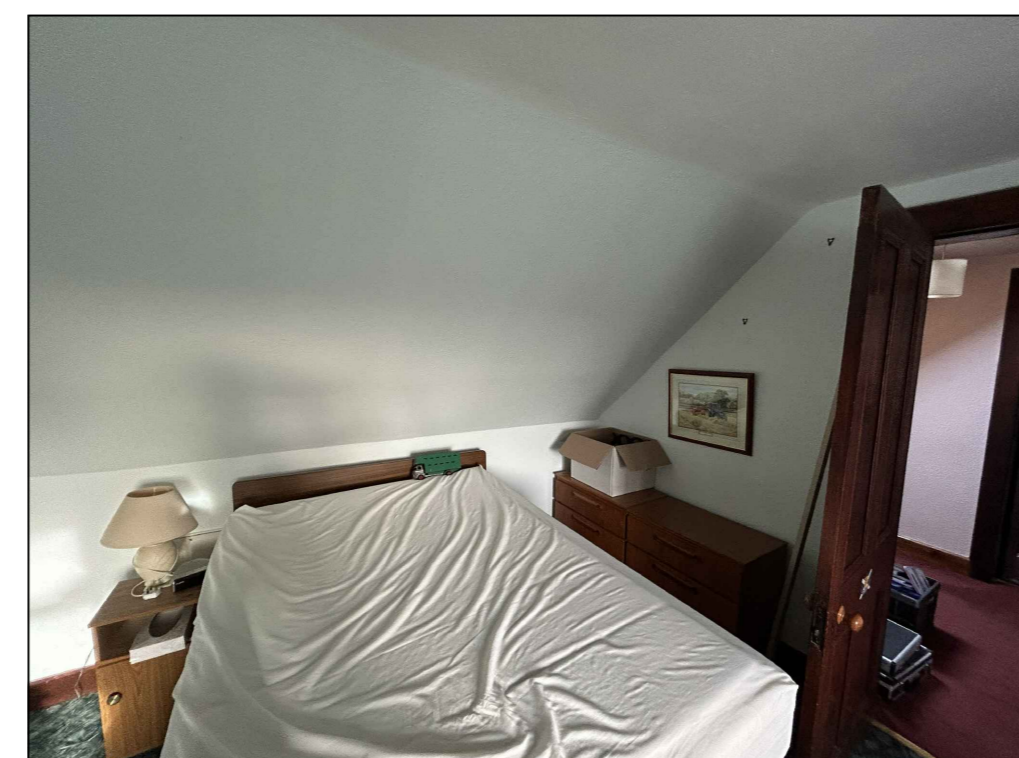

Bedroom 1 - Wall to be Altered

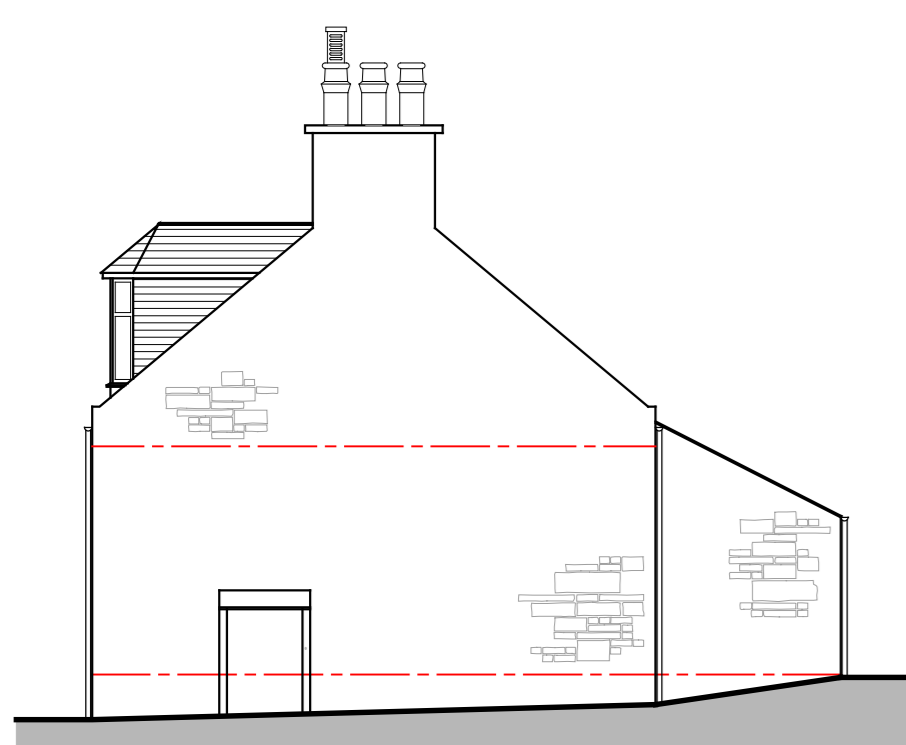

East Elevation
Scale 1:100

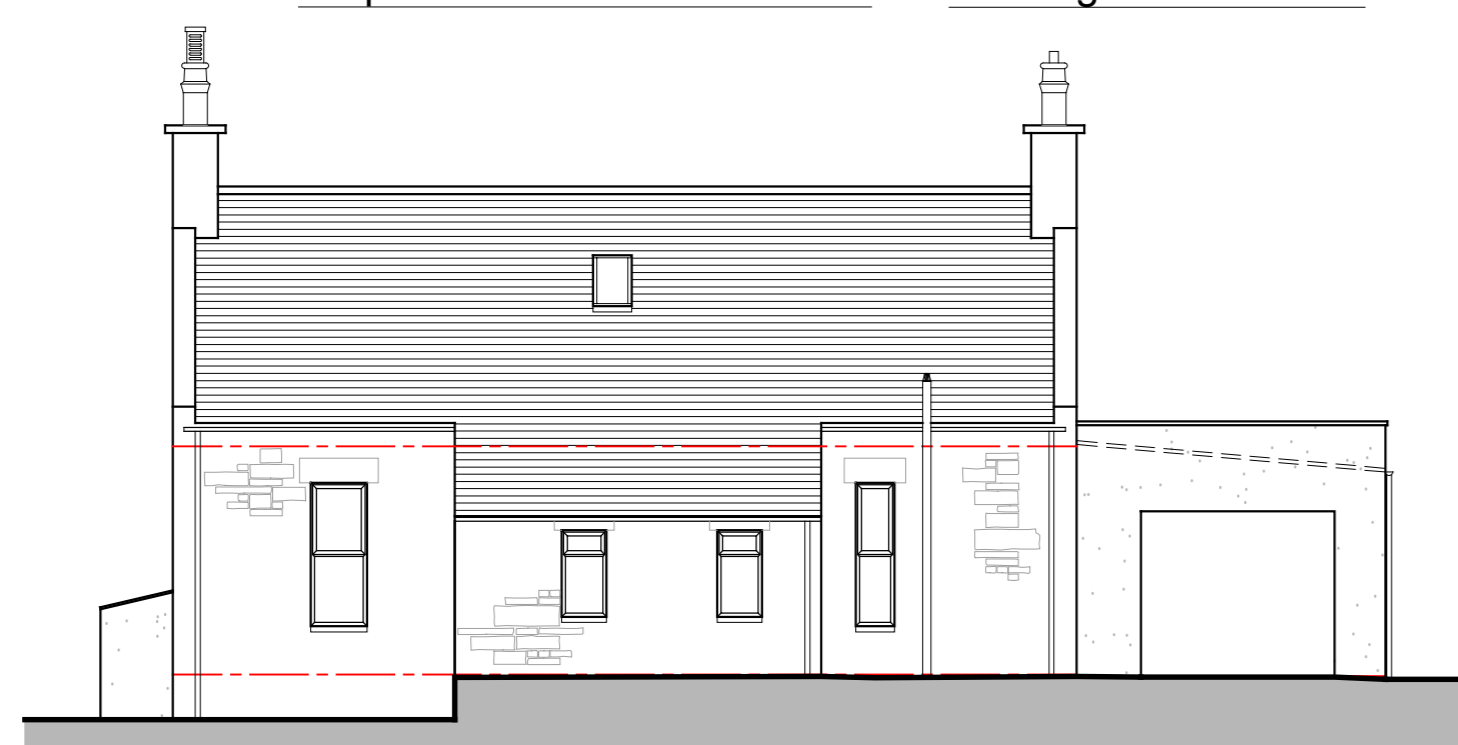


North Elevation
Scale 1:100




West Elevation
Scale 1:100




South Elevation
Scale 1:100

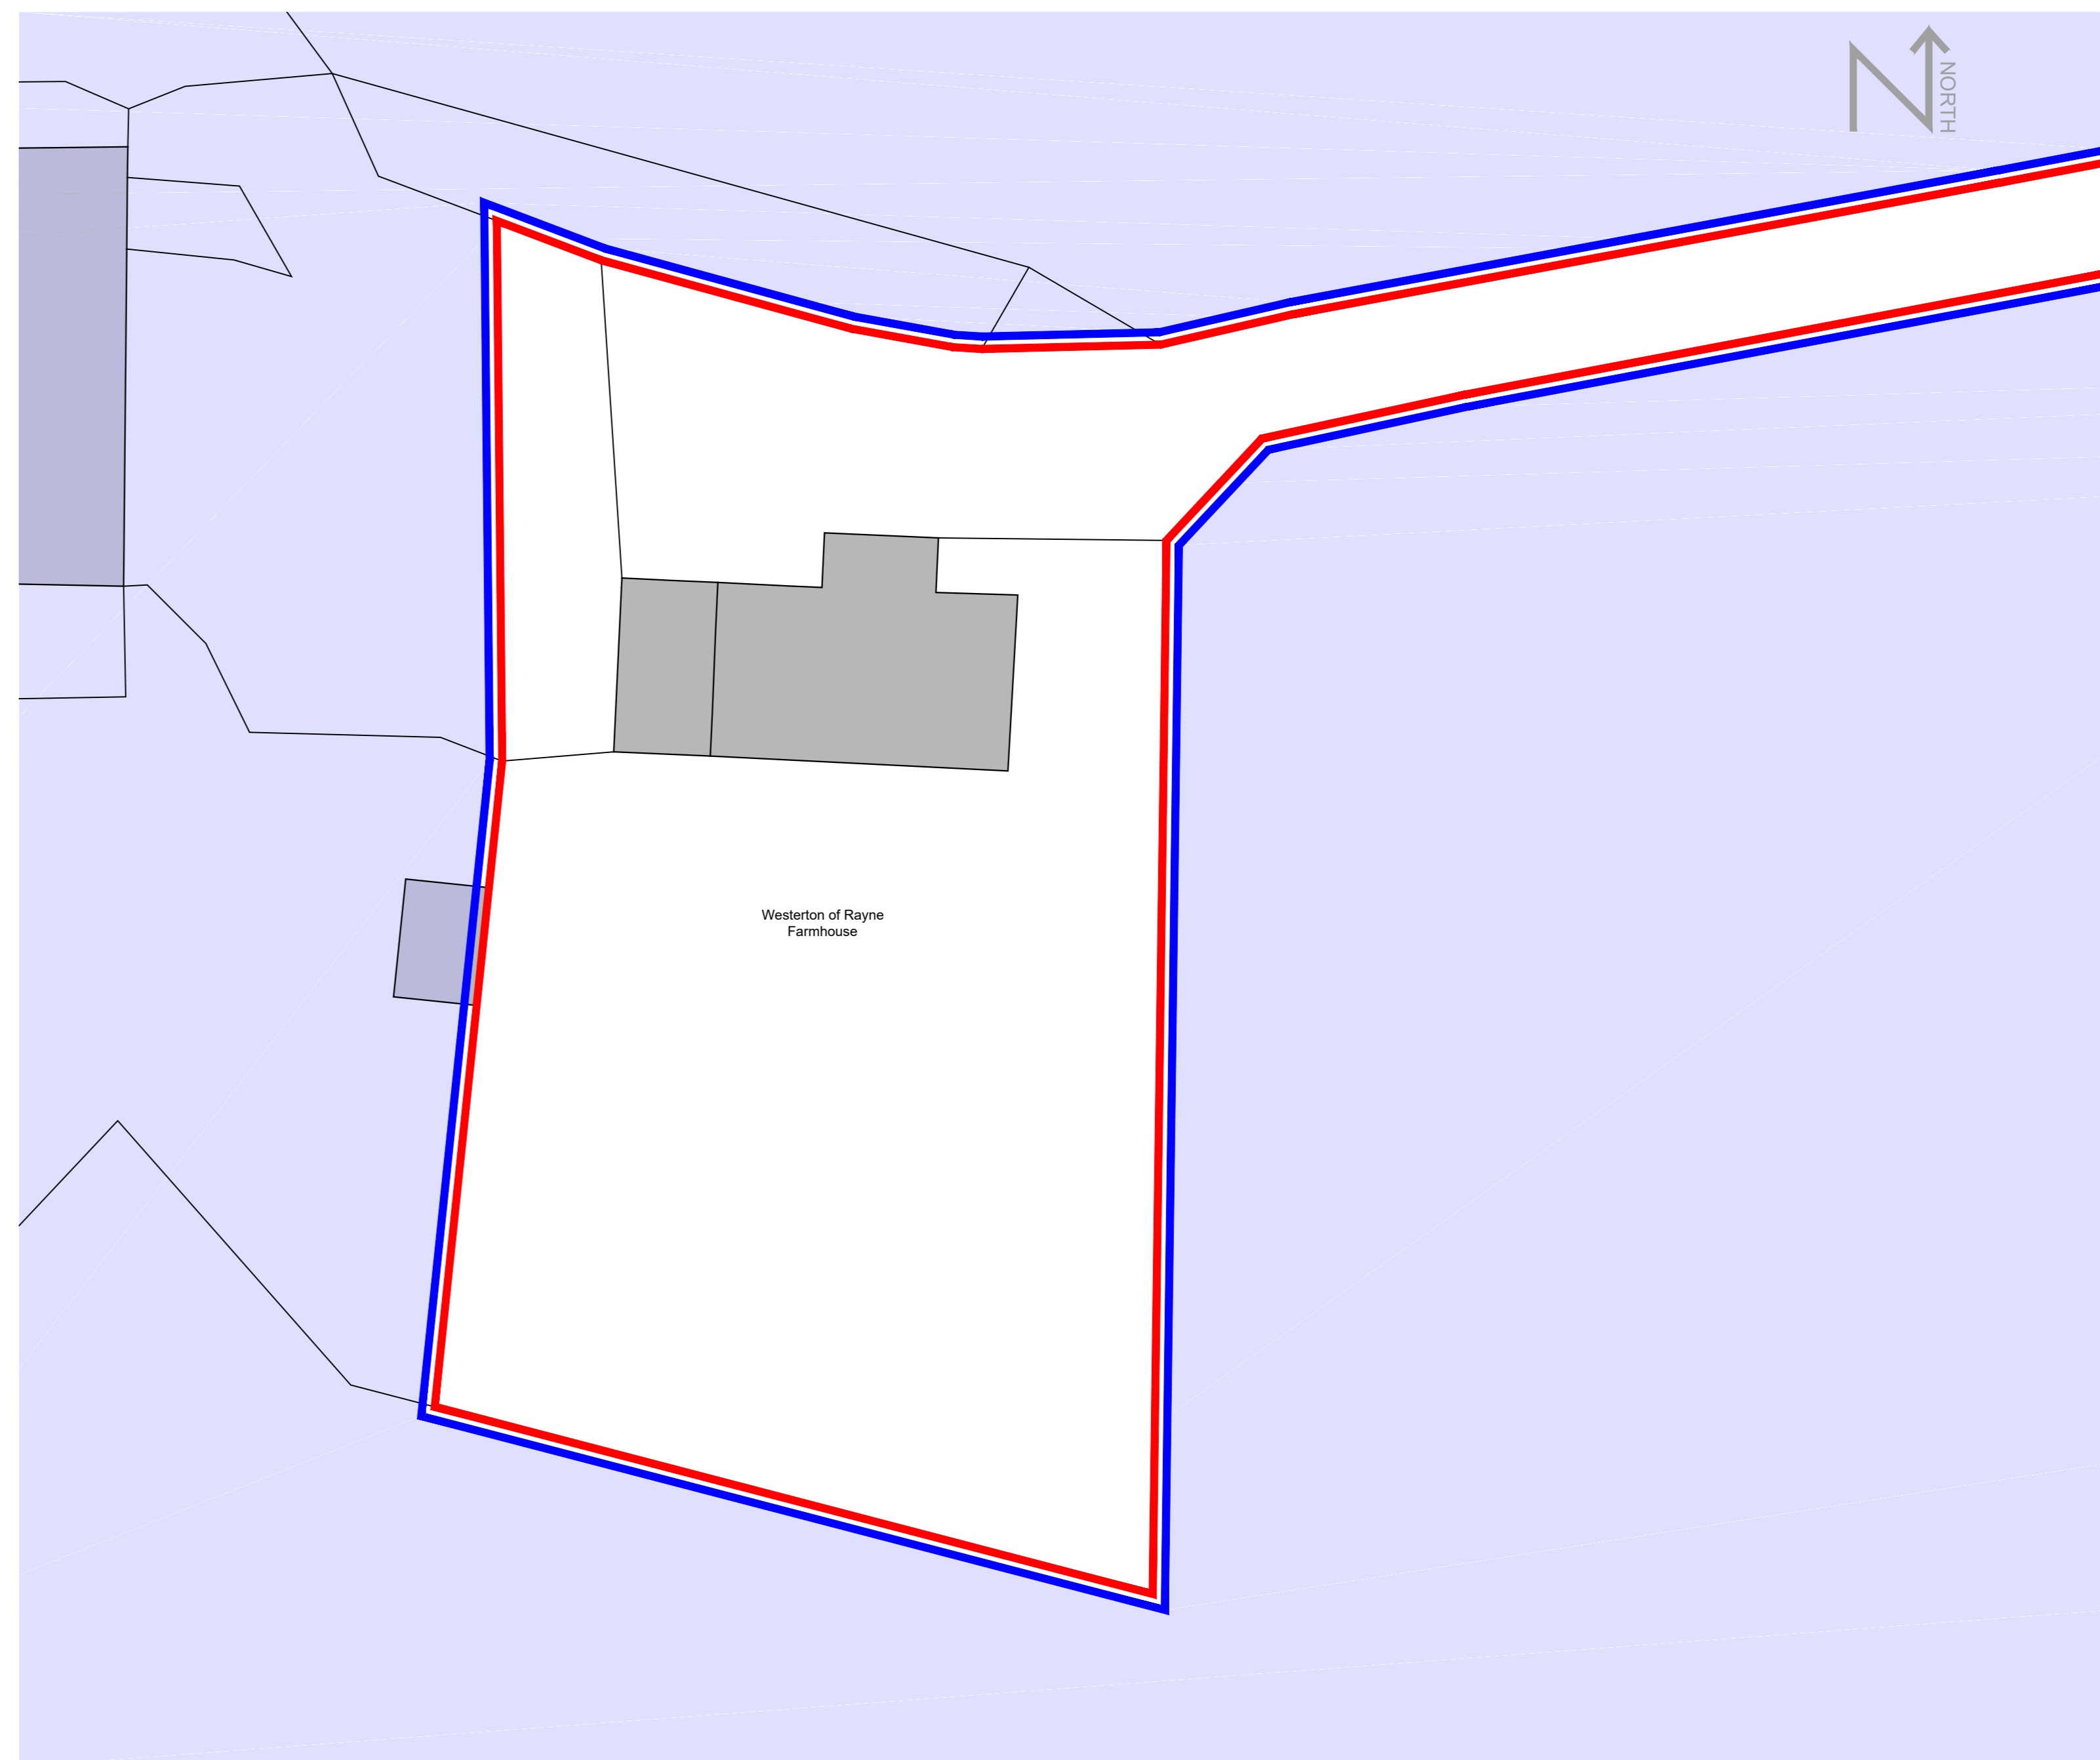


Site Map
Scale 1:200

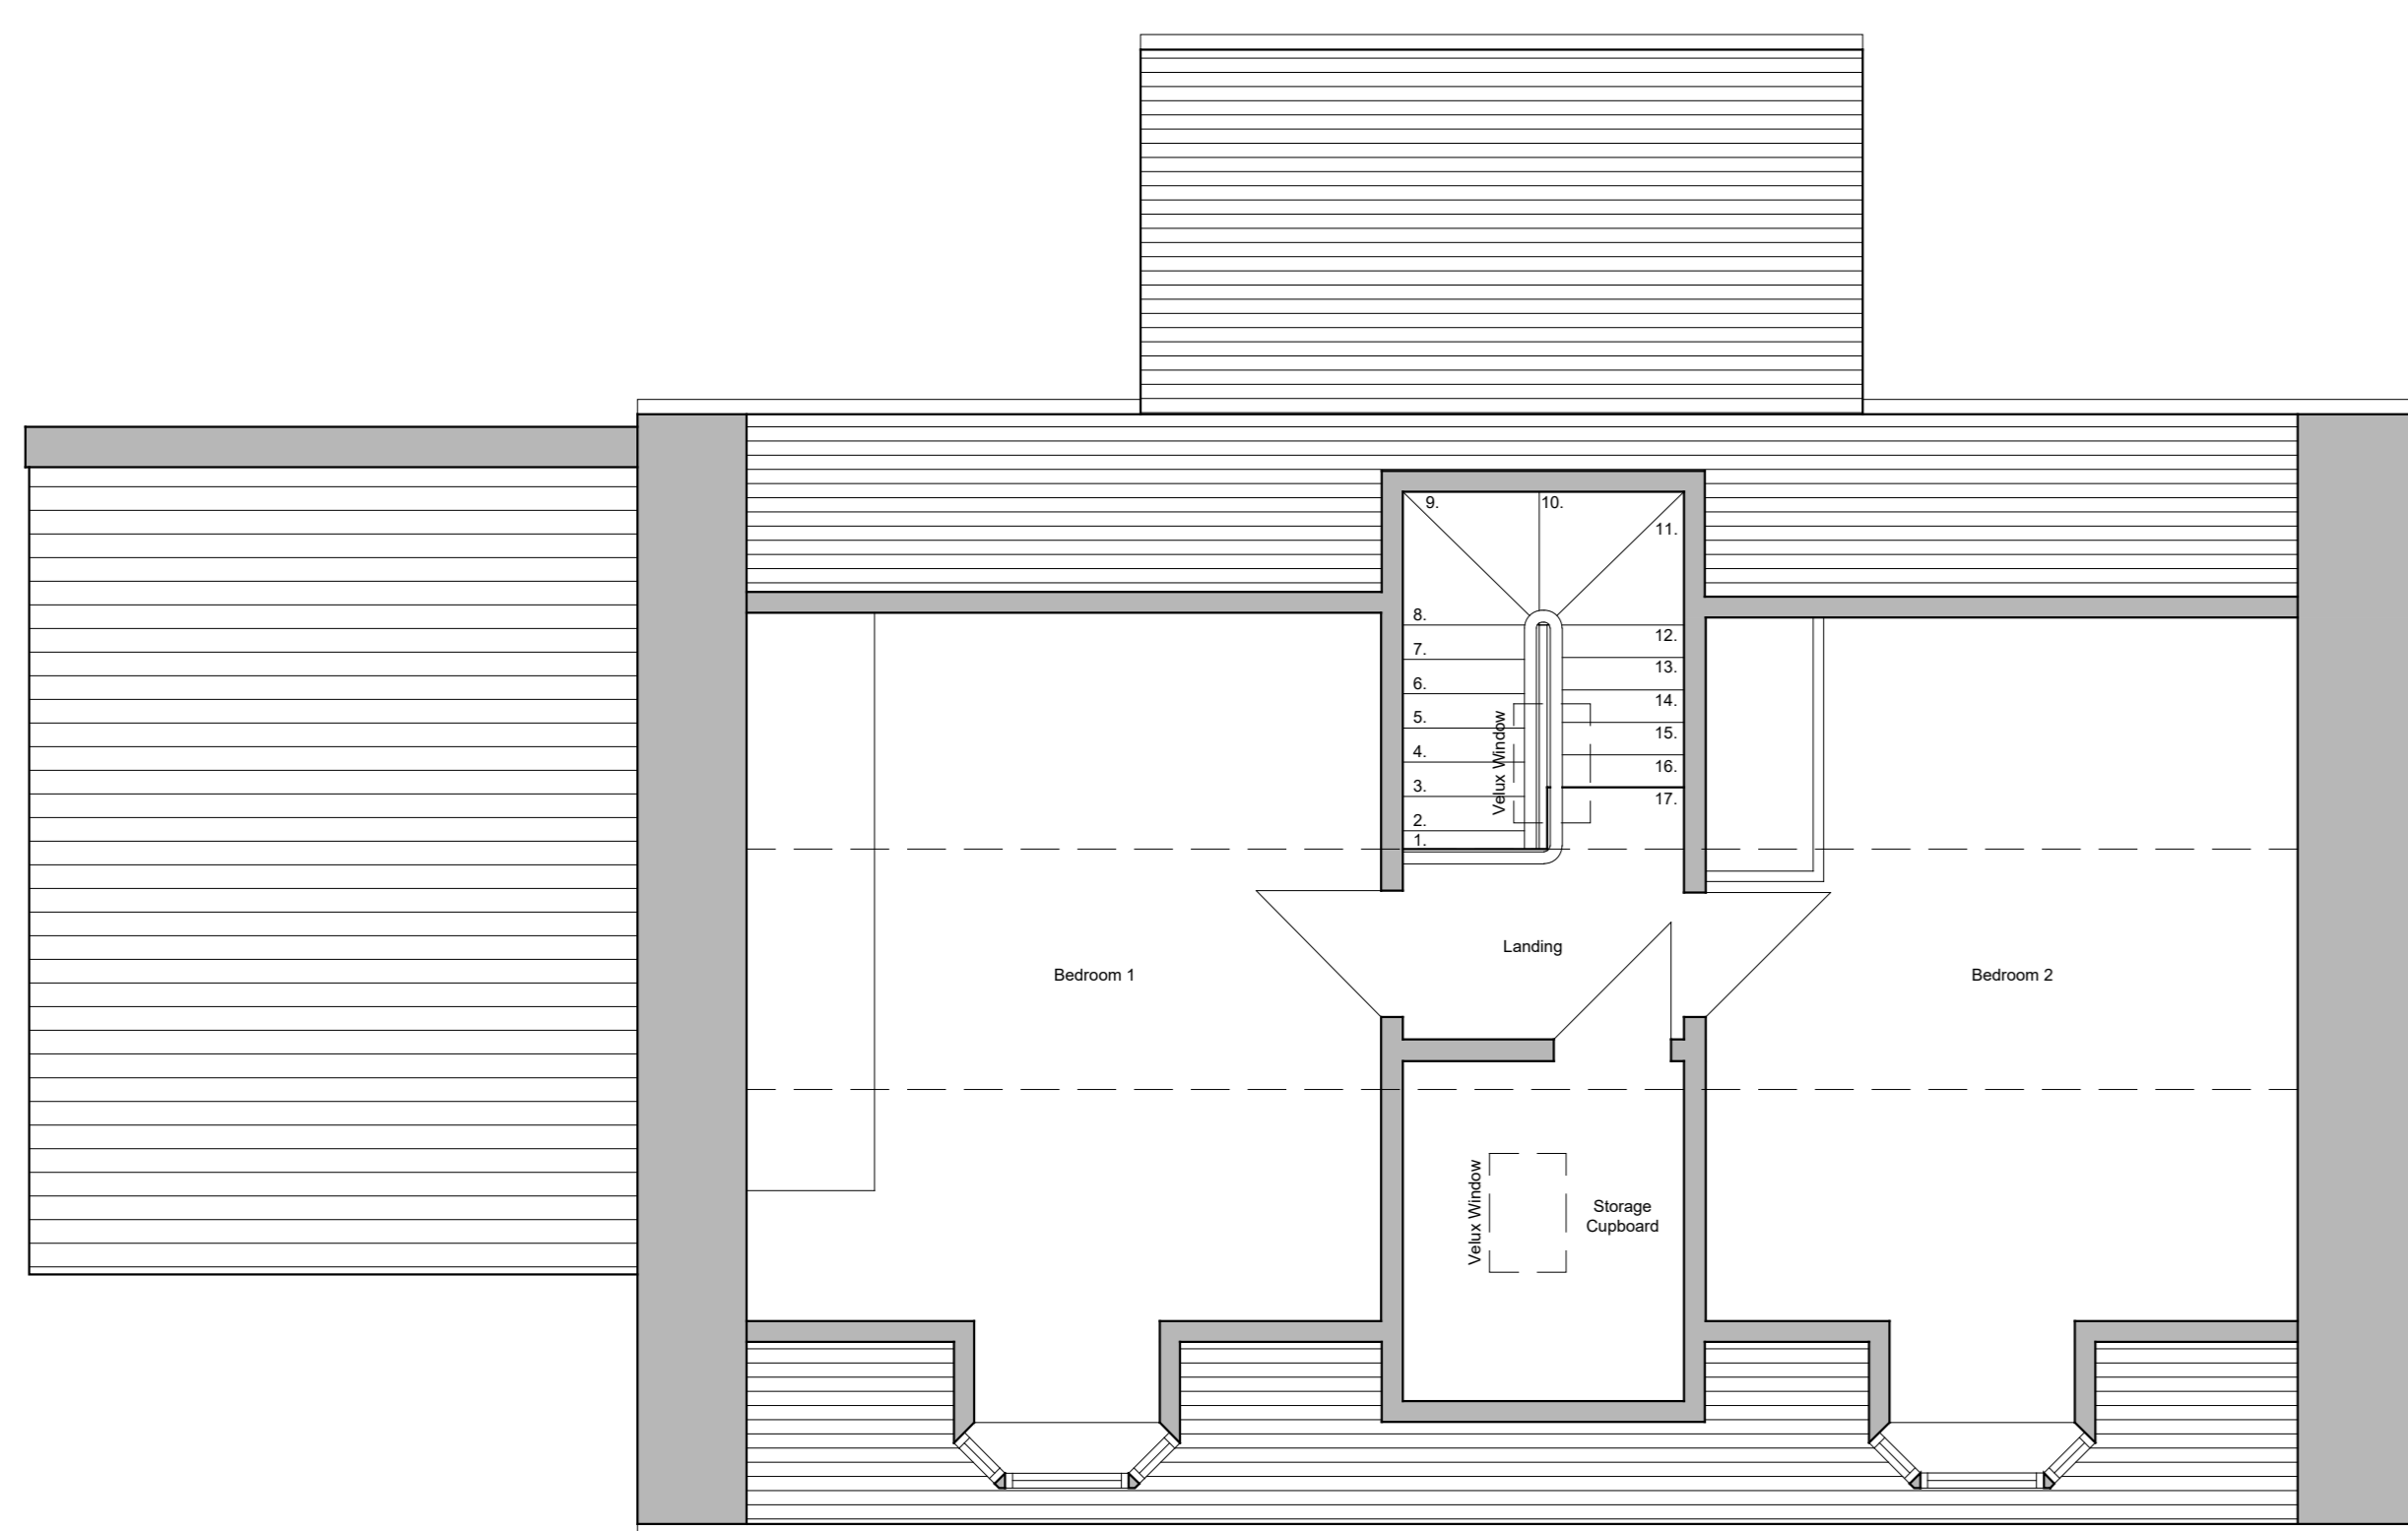

First Floor Plan
Scale 1:50

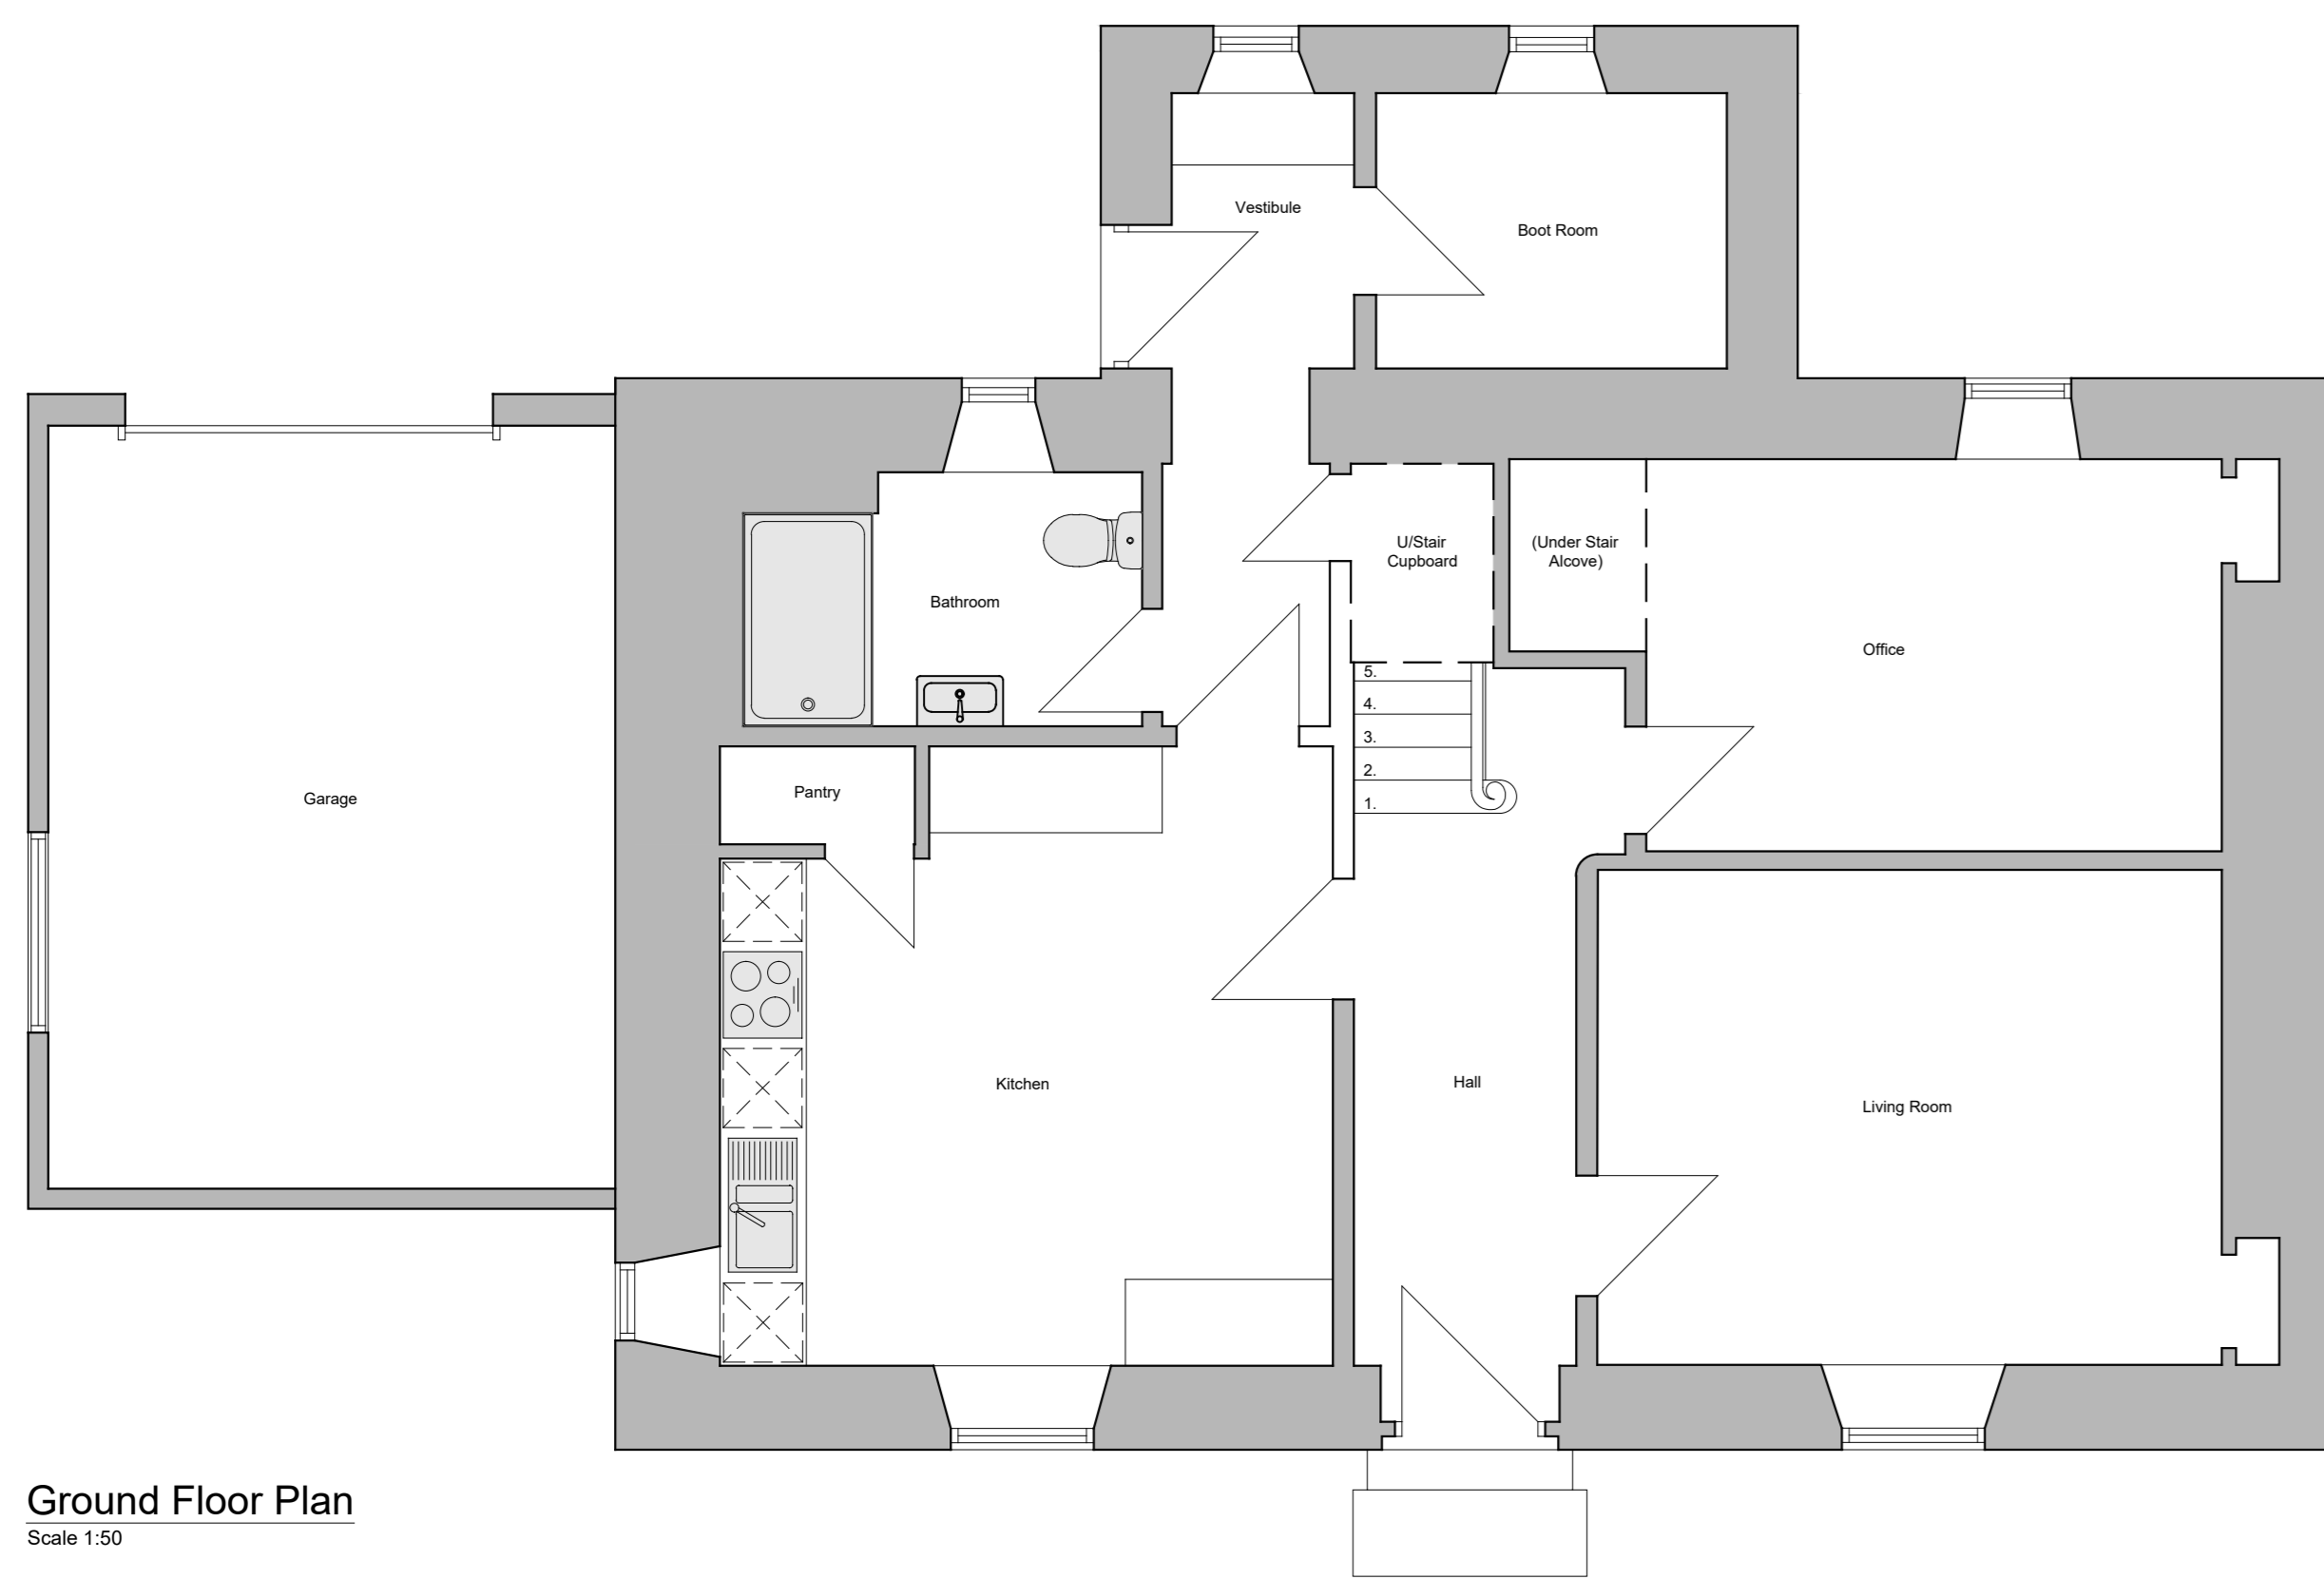

Ground Floor Plan
Scale 1:50

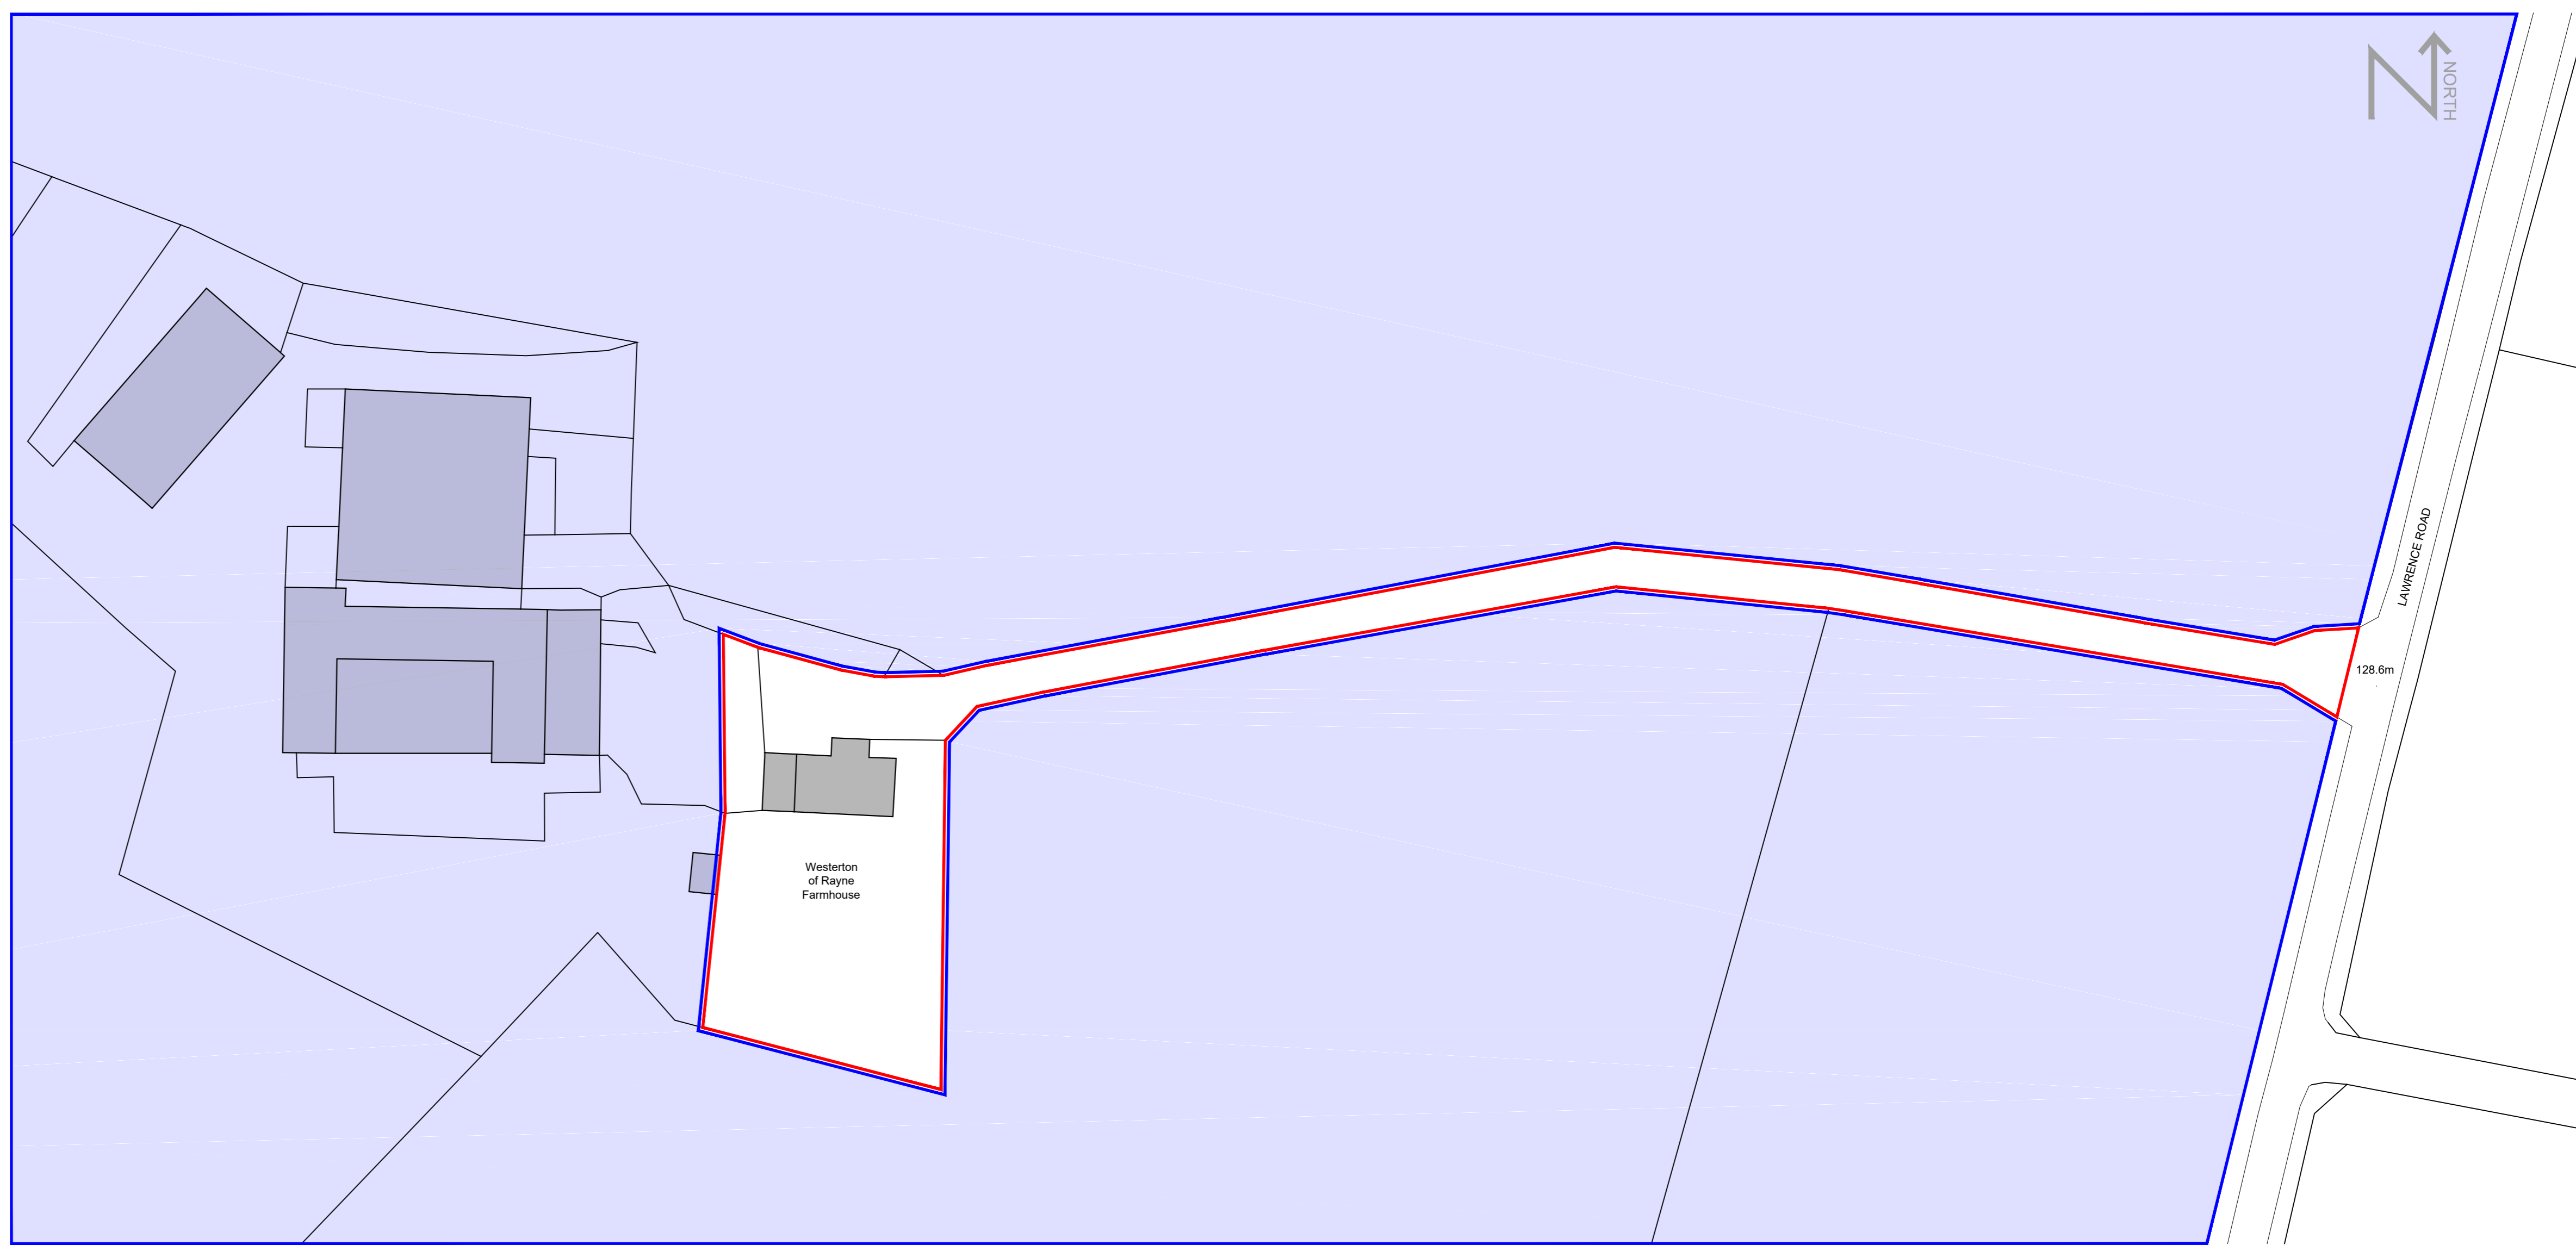

Location Plan
Scale 1:500



OS Map
Scale 1:500

MATERIALS	
Wall finish - Traditional Masonry	
Roof finish - Natural Slate	
Window and door finish - Painted Timber & Grey uPVC	
Rainwater goods - Black Iron & Black uPVC	

Rev	Details	Date	By

Project Adjustments & Extension to Farmhouse	
At: Westerton of Rayne Insh Aberdeenshire AB82 6SD	
For: Keith & June Will	
Drawing Existing Floor Plans, Elevations & Maps	Date December 2023
Scale As noted @ A0	Draw No 3023-001
Revision 1-01464 841113 a-office@johnwinkdesign.co.uk Midtown of Fouldry Glens of Fouldry Huntly Aberdeenshire AB04 6AR	
Notes Dimensions must not be scaled from this drawing. If in any doubt, call. All dimensions to be checked prior to work commencing or prior to any contractor being instructed. Any discrepancy to be reported. All work and material to comply fully with all current British Standards, Codes of Practice, building regulations, CE regulations and all other applicable regulations.	
This drawing is copyright of John Wink Design ©	

