



Notes:
 1. This Drawing & Design are copyright and may not be reproduced without the written consent of Architectural Design & Management.
 2. Use Figured Dimensions Only.
 3. The CONTRACTOR is to check and verify all Figured Dimensions, Site & Drainage Levels prior to commencement of work and notify the designer of any discrepancies.
 4. The Contractor is to check the drawing against all other relevant drawings, specifications and/or bills of quantities as issued.
 5. IF IN DOUBT - ASK!

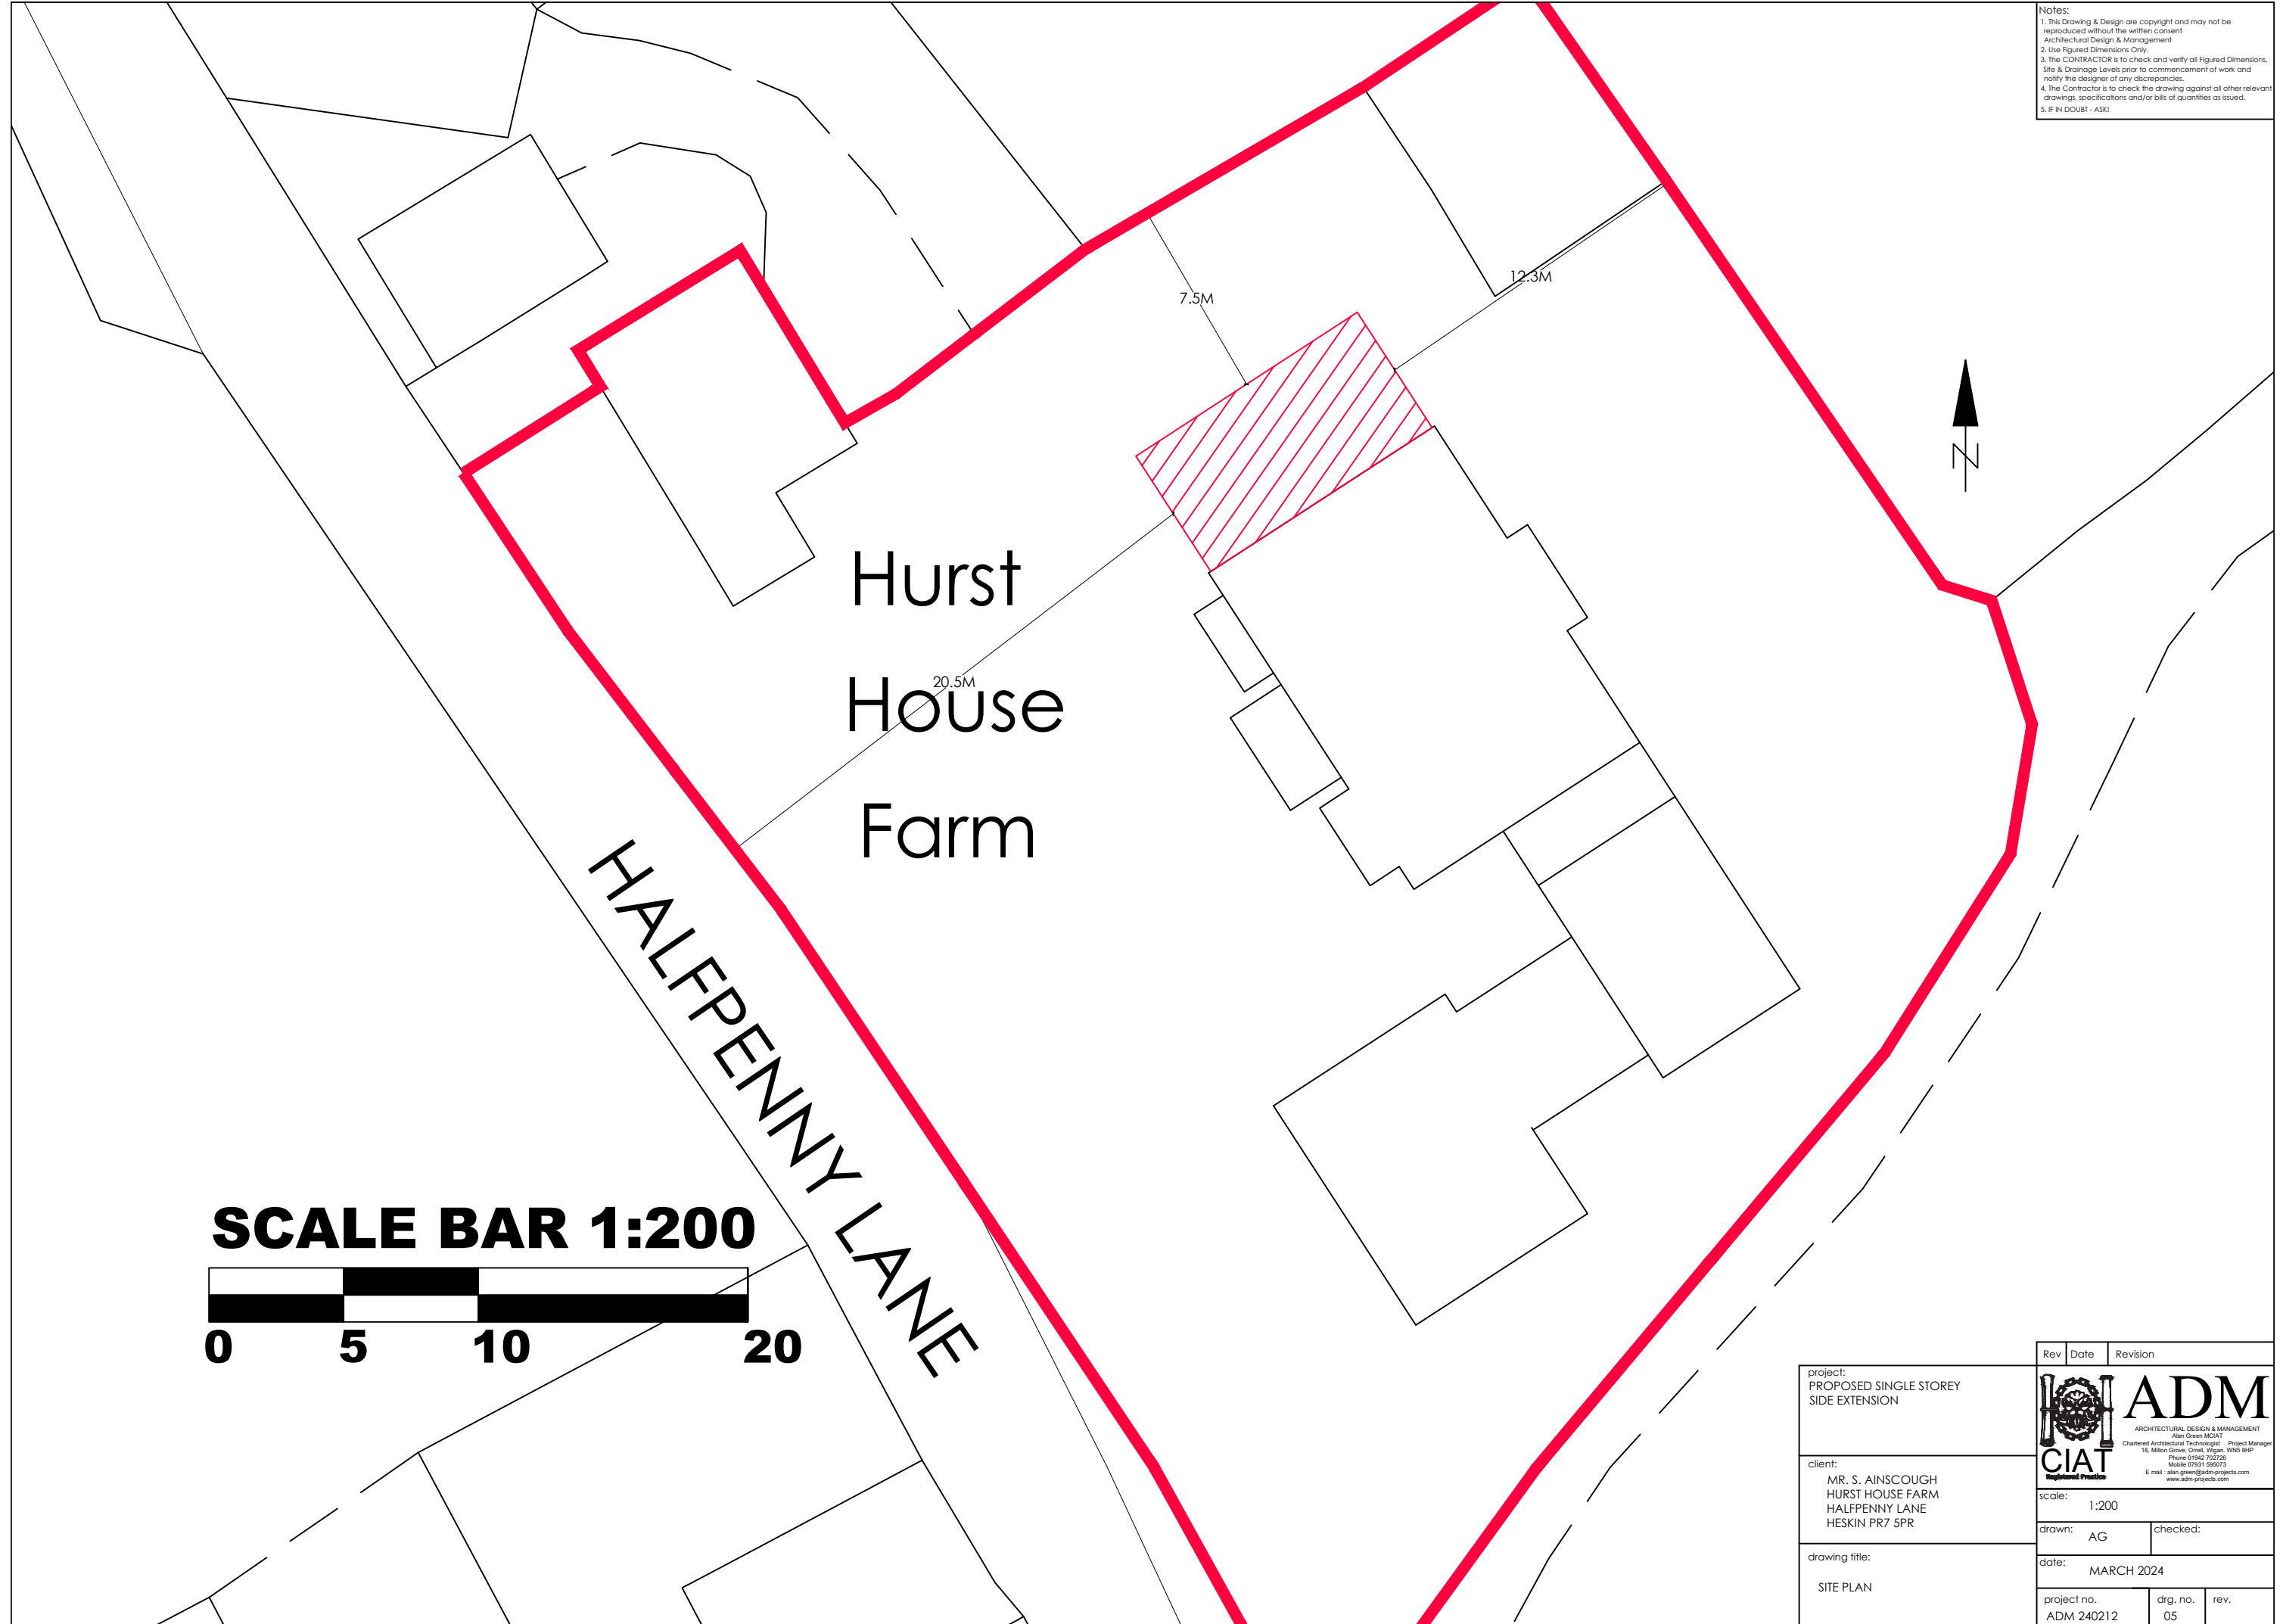


SCALE BAR 1:200

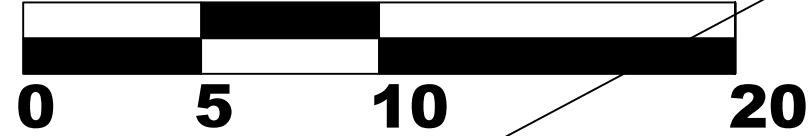

HALFPENNY LANE

**Hurst
House
Farm**

project: PROPOSED SINGLE STOREY SIDE EXTENSION	Rev	Date	Revision
client: MR. S. AINSCOUGH HURST HOUSE FARM HALFPENNY LANE HESKIN PR7 5PR	 ADM ARCHITECTURAL DESIGN & MANAGEMENT <small>Alan Green MCAT Chartered Architectural Technologist Project Manager 18, Milton Grove, Orrell, Wigan, WNS 8P Phone 01695 727225 Mobile 07931 595073 E mail alan.green@adm-projects.com www.adm-projects.com</small>		
drawing title: SITE PLAN	scale: 1:200	drawn: AG	checked:
	date: MARCH 2024	project no. ADM 240212	drg. no. 05
		rev.	