


Notes:
 1. This Drawing & Design are copyright and may not be reproduced without the written consent of Architectural Design & Management
 2. Use Figured Dimensions Only.
 3. The CONTRACTOR is to check and verify all Figured Dimensions, Site & Drainage Levels prior to commencement of work and notify the designer of any discrepancies.
 4. The Contractor is to check the drawing against all other relevant drawings, specifications and/or bills of quantities as issued.
 5. IF IN DOUBT - ASK!



EXISTING FRONT ELEVATION

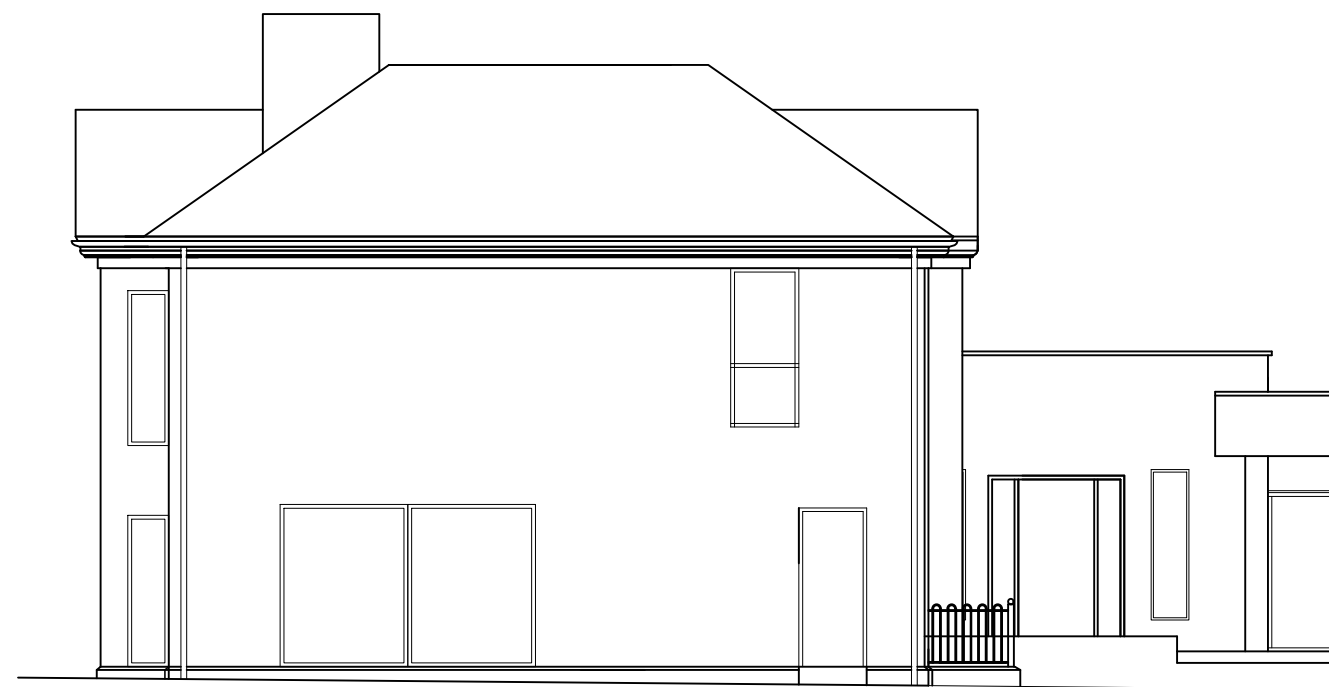


EXISTING SIDE ELEVATION



EXISTING REAR ELEVATION



project: PROPOSED SINGLE STOREY SIDE EXTENSION		 ARCHITECTURAL DESIGN & MANAGEMENT Alan Green MCAT Chartered Architectural Technologist Project Manager 18, Milton Grove, Orrell, Wigan, WNS 8P Phone 01692 727226 Mobile 07931 995073 E mail alan.green@adm-projects.com www.adm-projects.com	
client: MR. S. AINSCOUGH HURST HOUSE FARM HALFPENNY LANE HESKIN PR7 5PR		scale: 1:100	checked:
drawing title: EXISTING ELEVATIONS		drawn: AG	date: MARCH 2024
project no. ADM 240212	drg. no. 03	rev.	