



FIGURED DIMENSIONS TO BE FOLLOWED IN PREFERENCE TO SCALED ALL DIMENSIONS TO BE CHECKED ON SITE. IN THE EVENT OF DISCREPANCY REFER TO R T DESIGN THIS DRAWING REMAINS THE COPYRIGHT OF R T DESIGN AND MAY NOT BE COPIED IN WHOLE OR PART WITHOUT PRIOR WRITTEN CONSENT

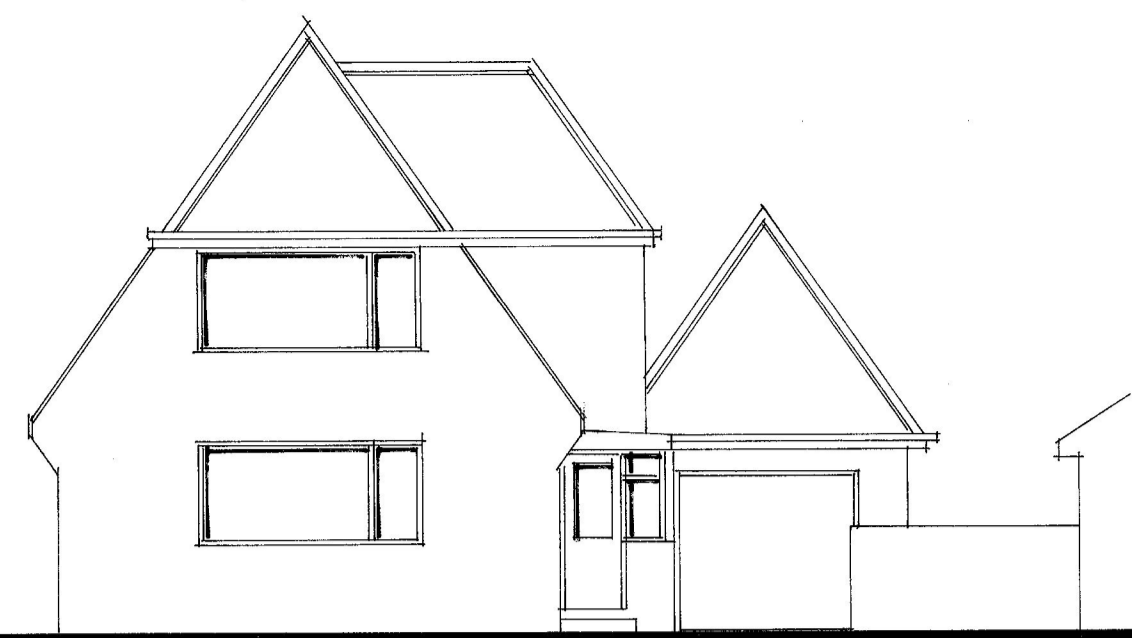


EXISTING FRONT ELEVATION



EXISTING SIDE ELEVATION

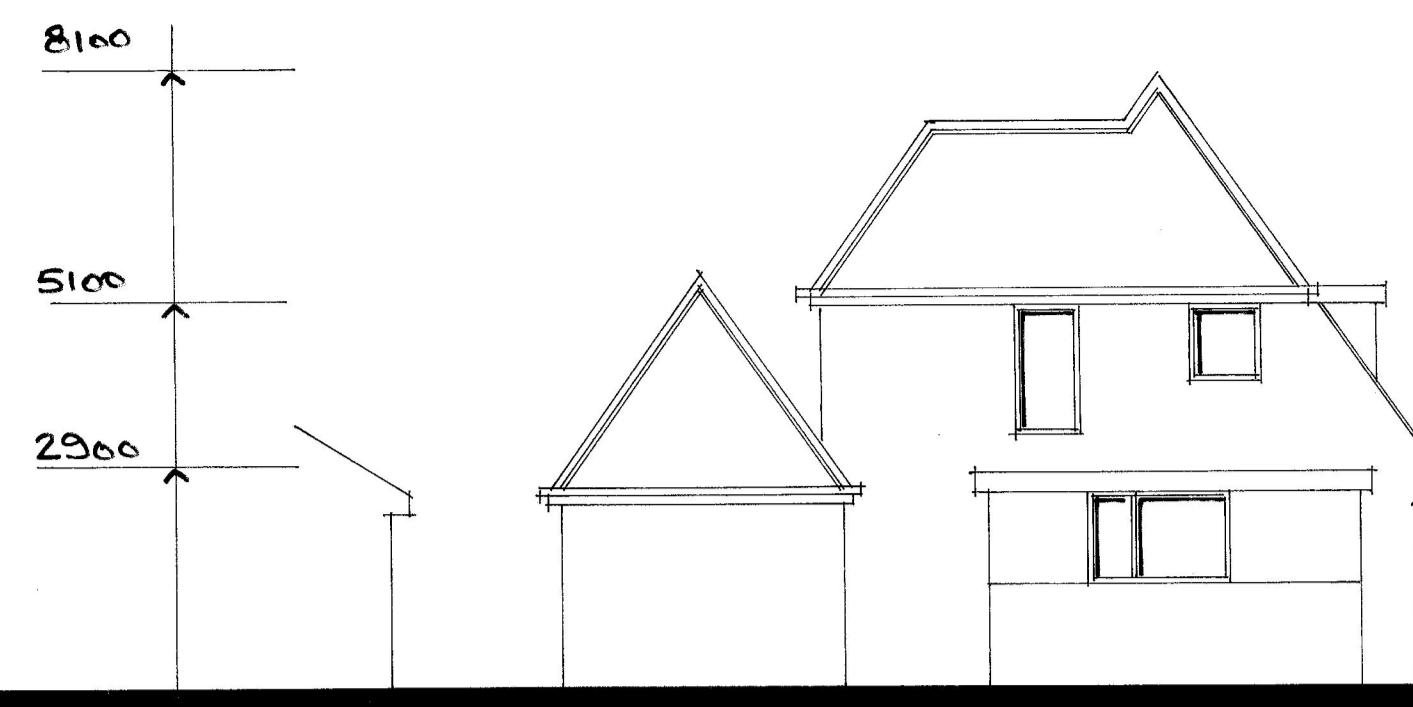


EXISTING REAR ELEVATION

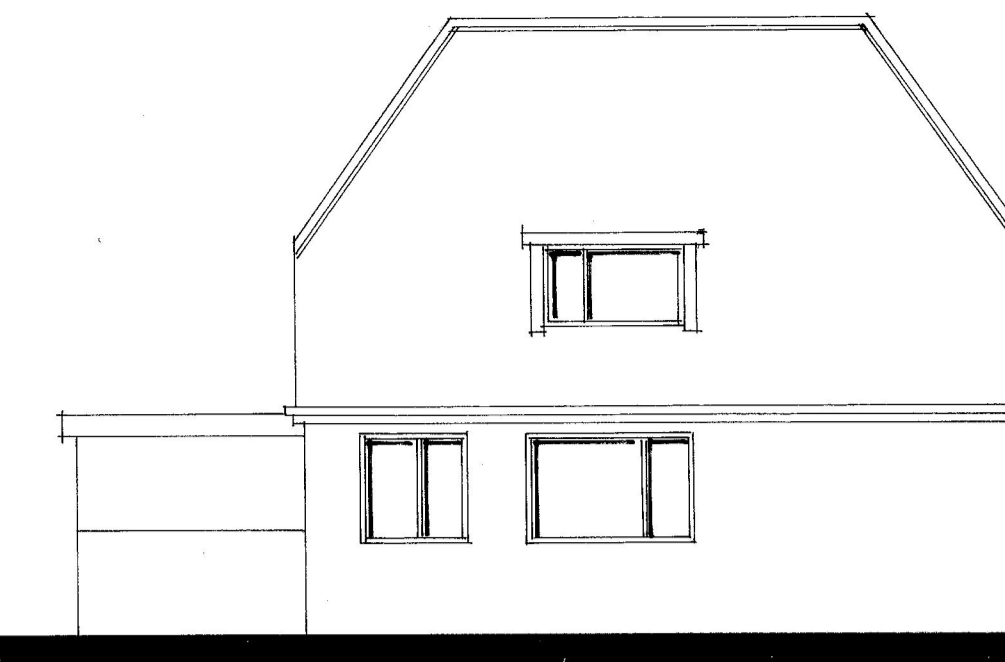


EXISTING SIDE ELEVATION

8100
5100
2900

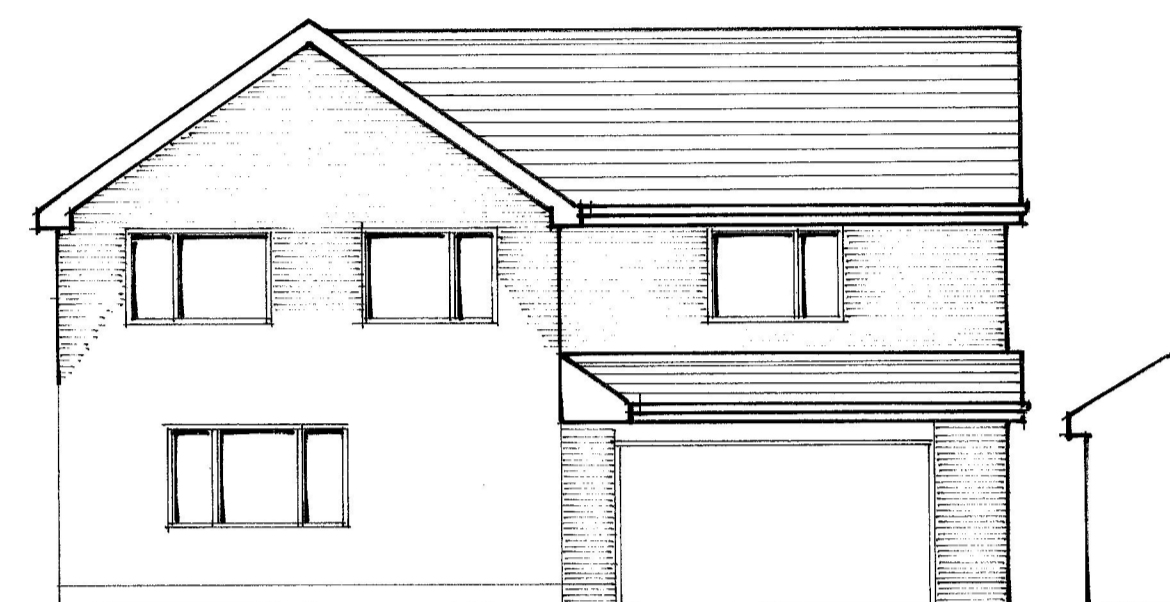


PROPOSED FRONT ELEVATION

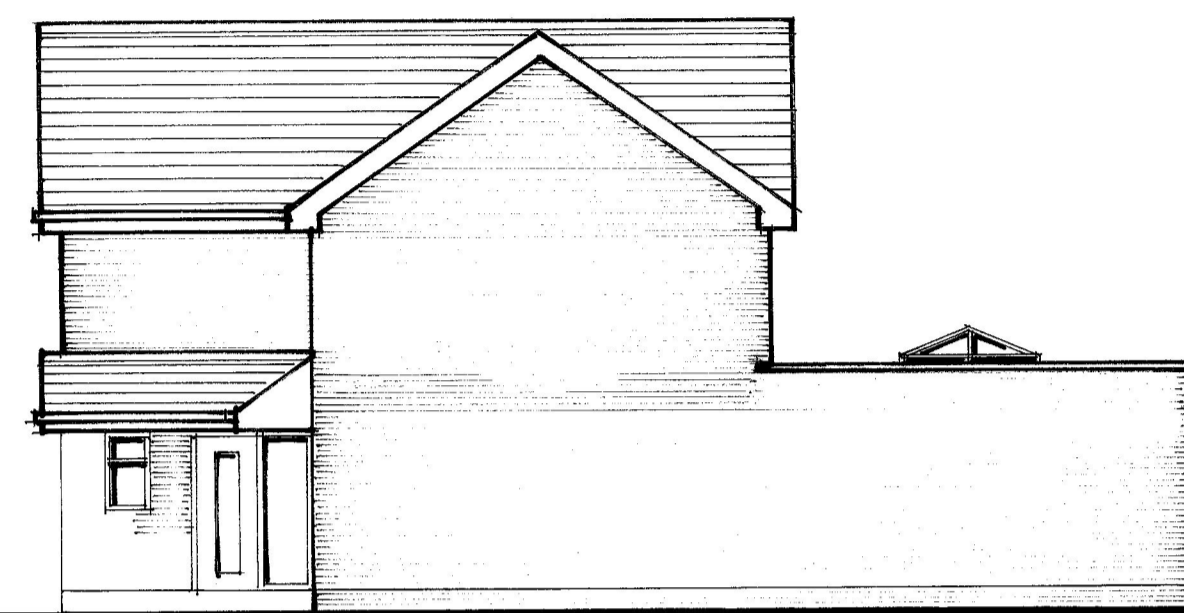


PROPOSED SIDE ELEVATION


7800
5100
3200

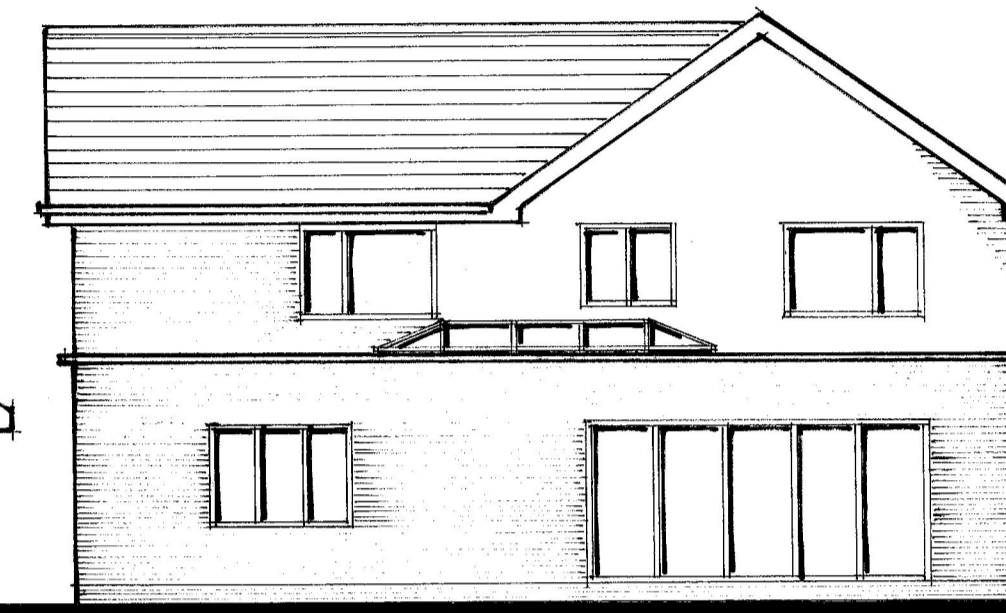


PROPOSED REAR ELEVATION

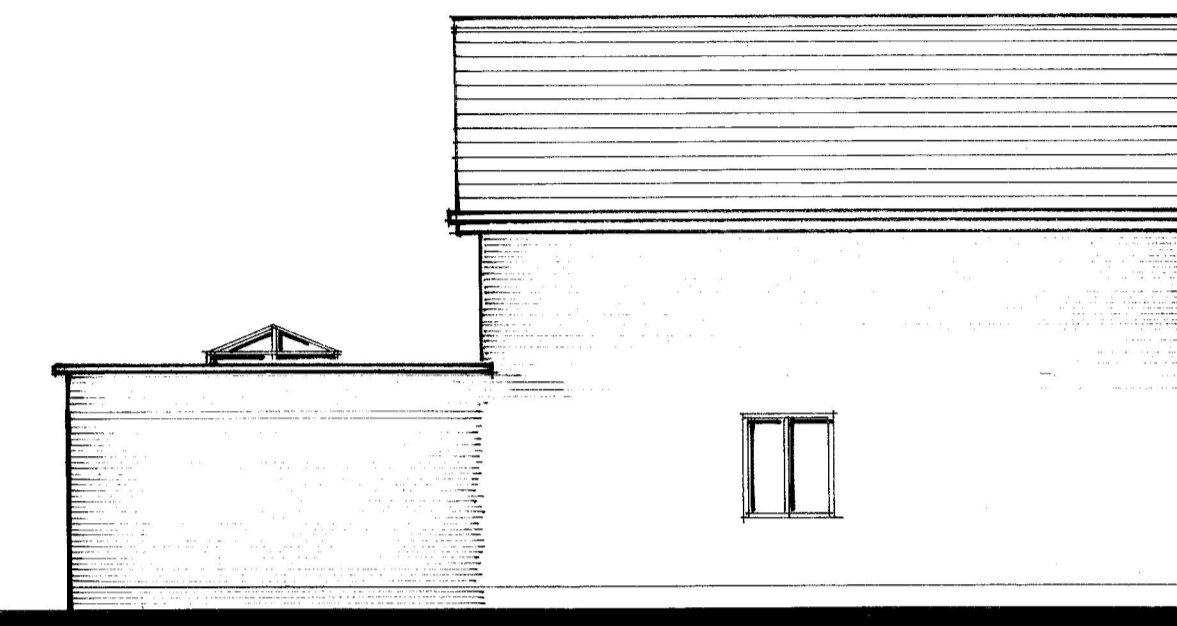


PROPOSED SIDE ELEVATION

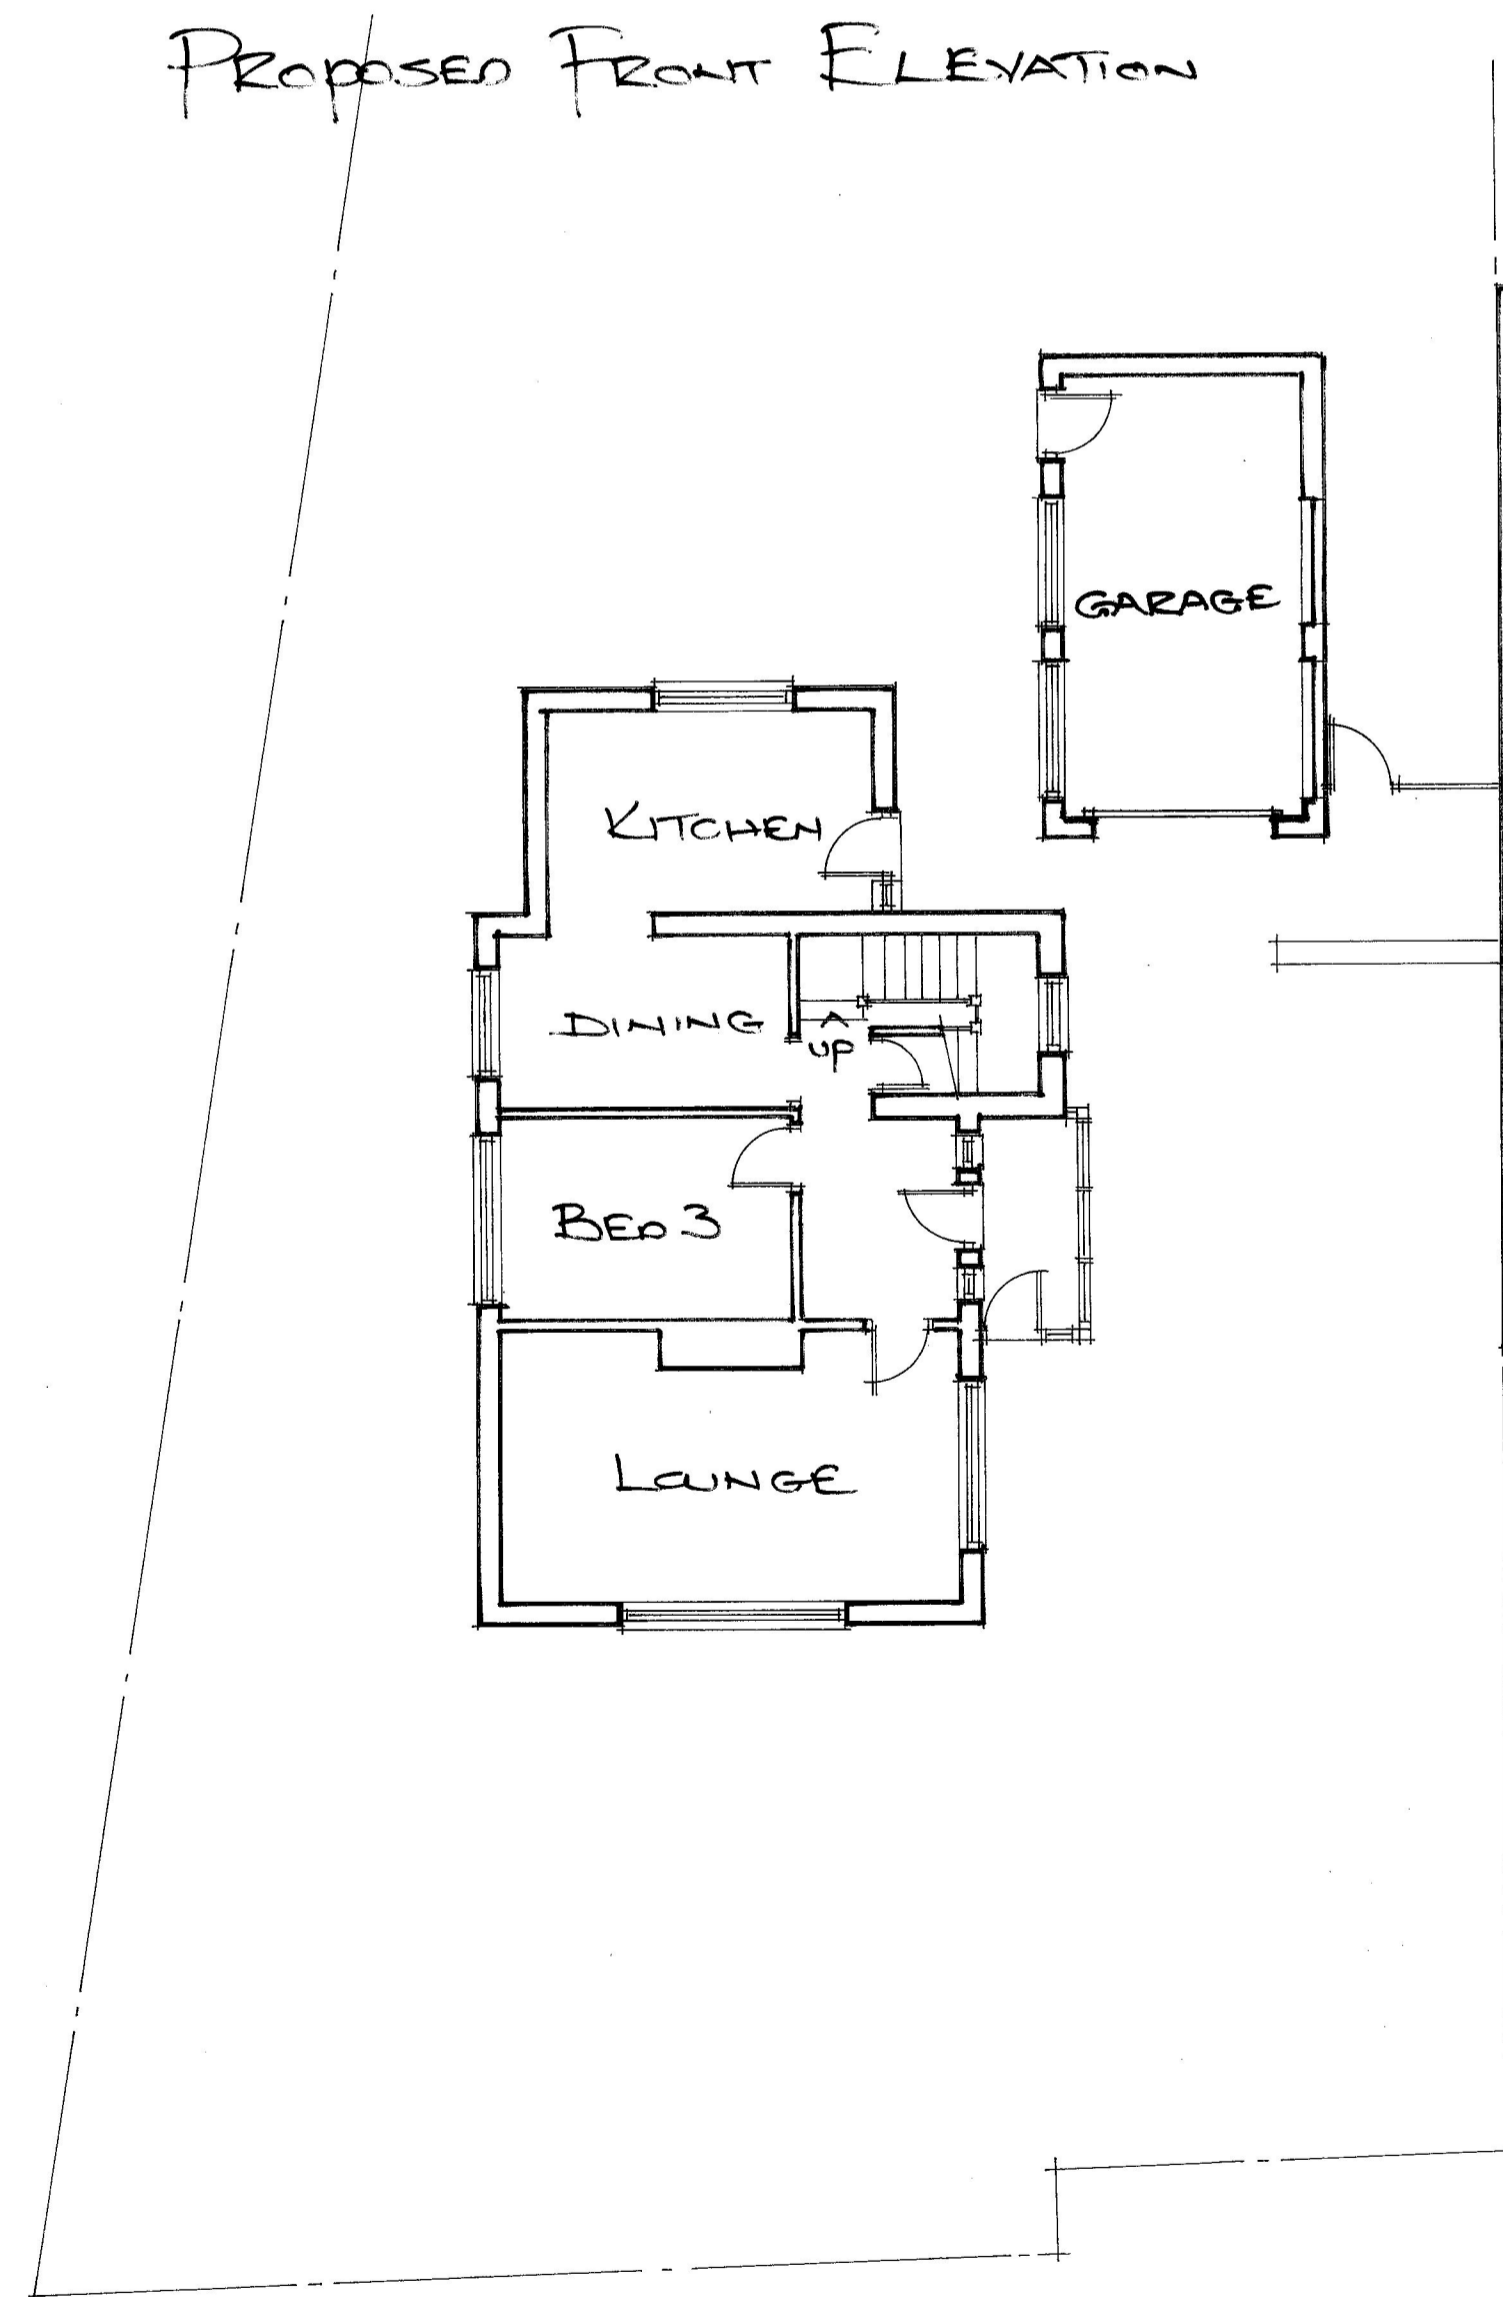


EXISTING GROUND FLOOR LAYOUT

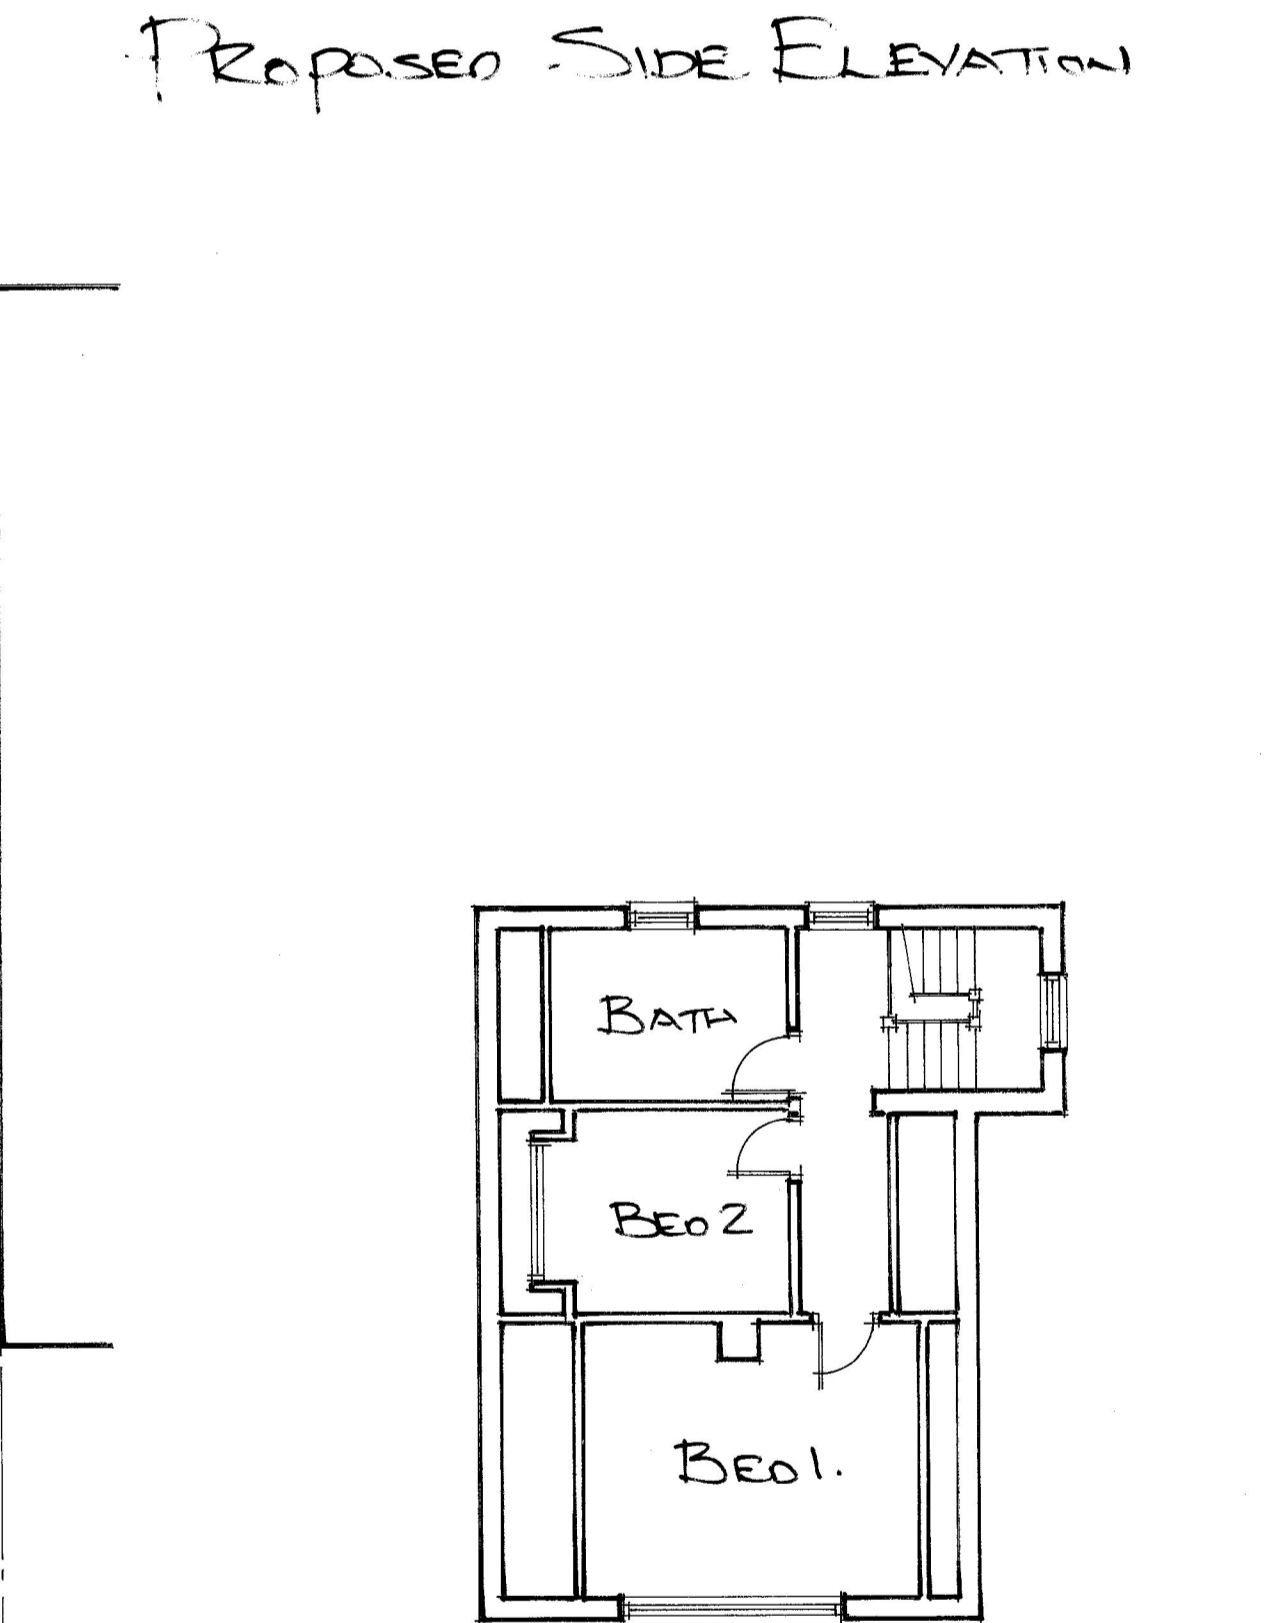

EXISTING FIRST FLOOR LAYOUT

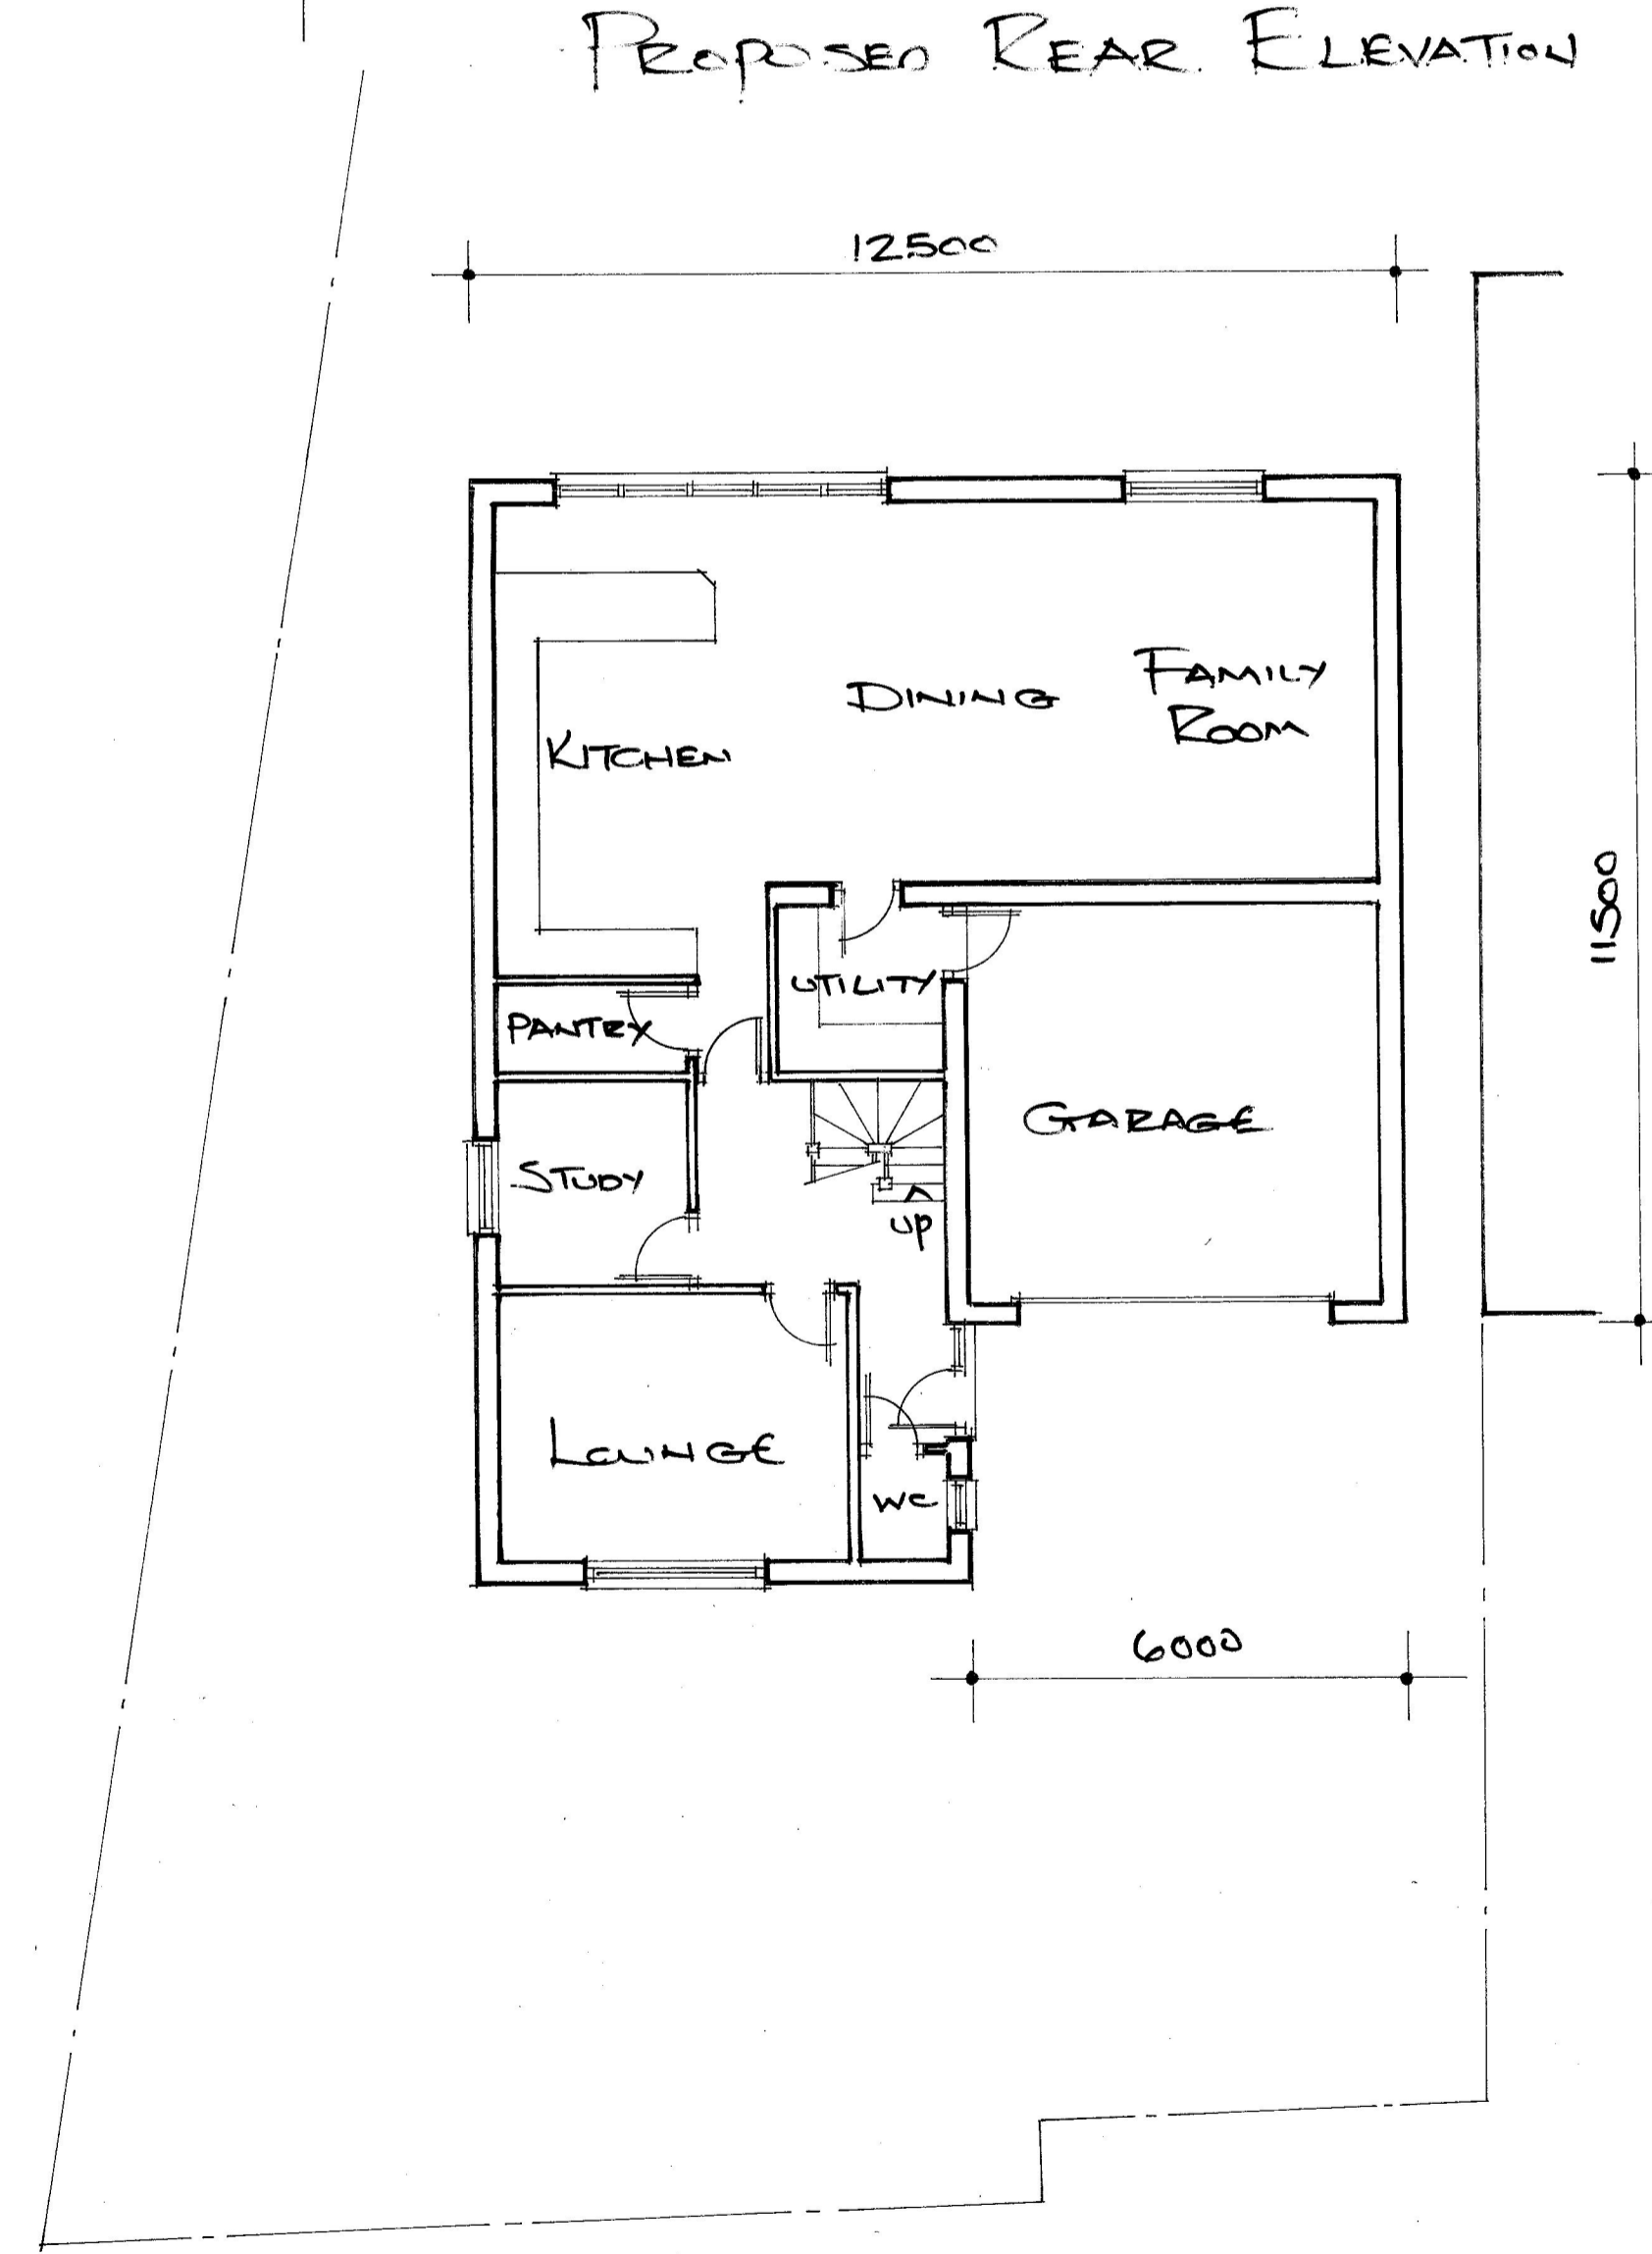

PROPOSED GROUND FLOOR LAYOUT

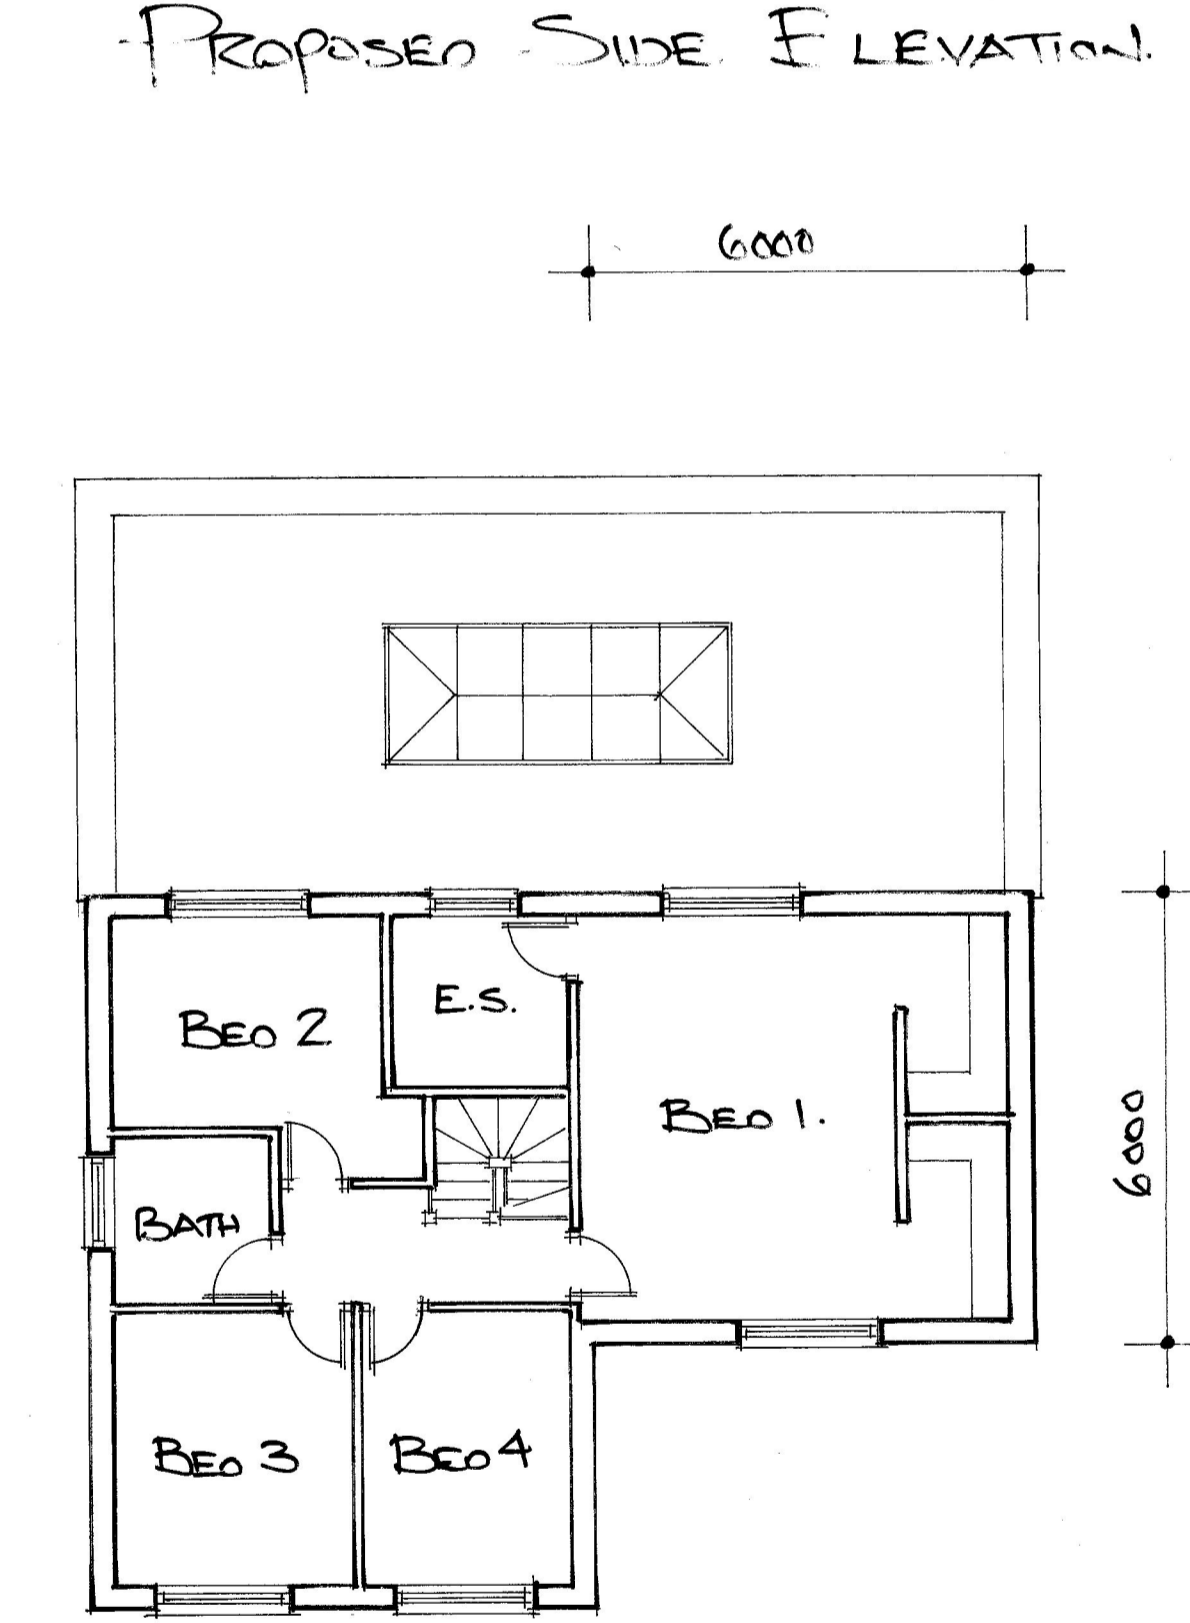

PROPOSED FIRST FLOOR LAYOUT

SITE 12 PEAR TREE ROAD, CLAYTON LE WOODS, CHORLEY.			
PROJECT PROPOSED RAISING OF THE EAVES, TWO STOREY SIDE AND SINGLE STOREY REAR EXTENSION.			
TITLE EXISTING AND PROPOSED PLANS AND ELEVATIONS			
SCALE 1:100 @A1	DATE MAR 2024	DRAWN AJL	DRAWING NO PTR/PL/24/001

