


Existing Ground Floor Plan
Scale 1:50




Proposed Ground Floor Plan
Scale 1:50

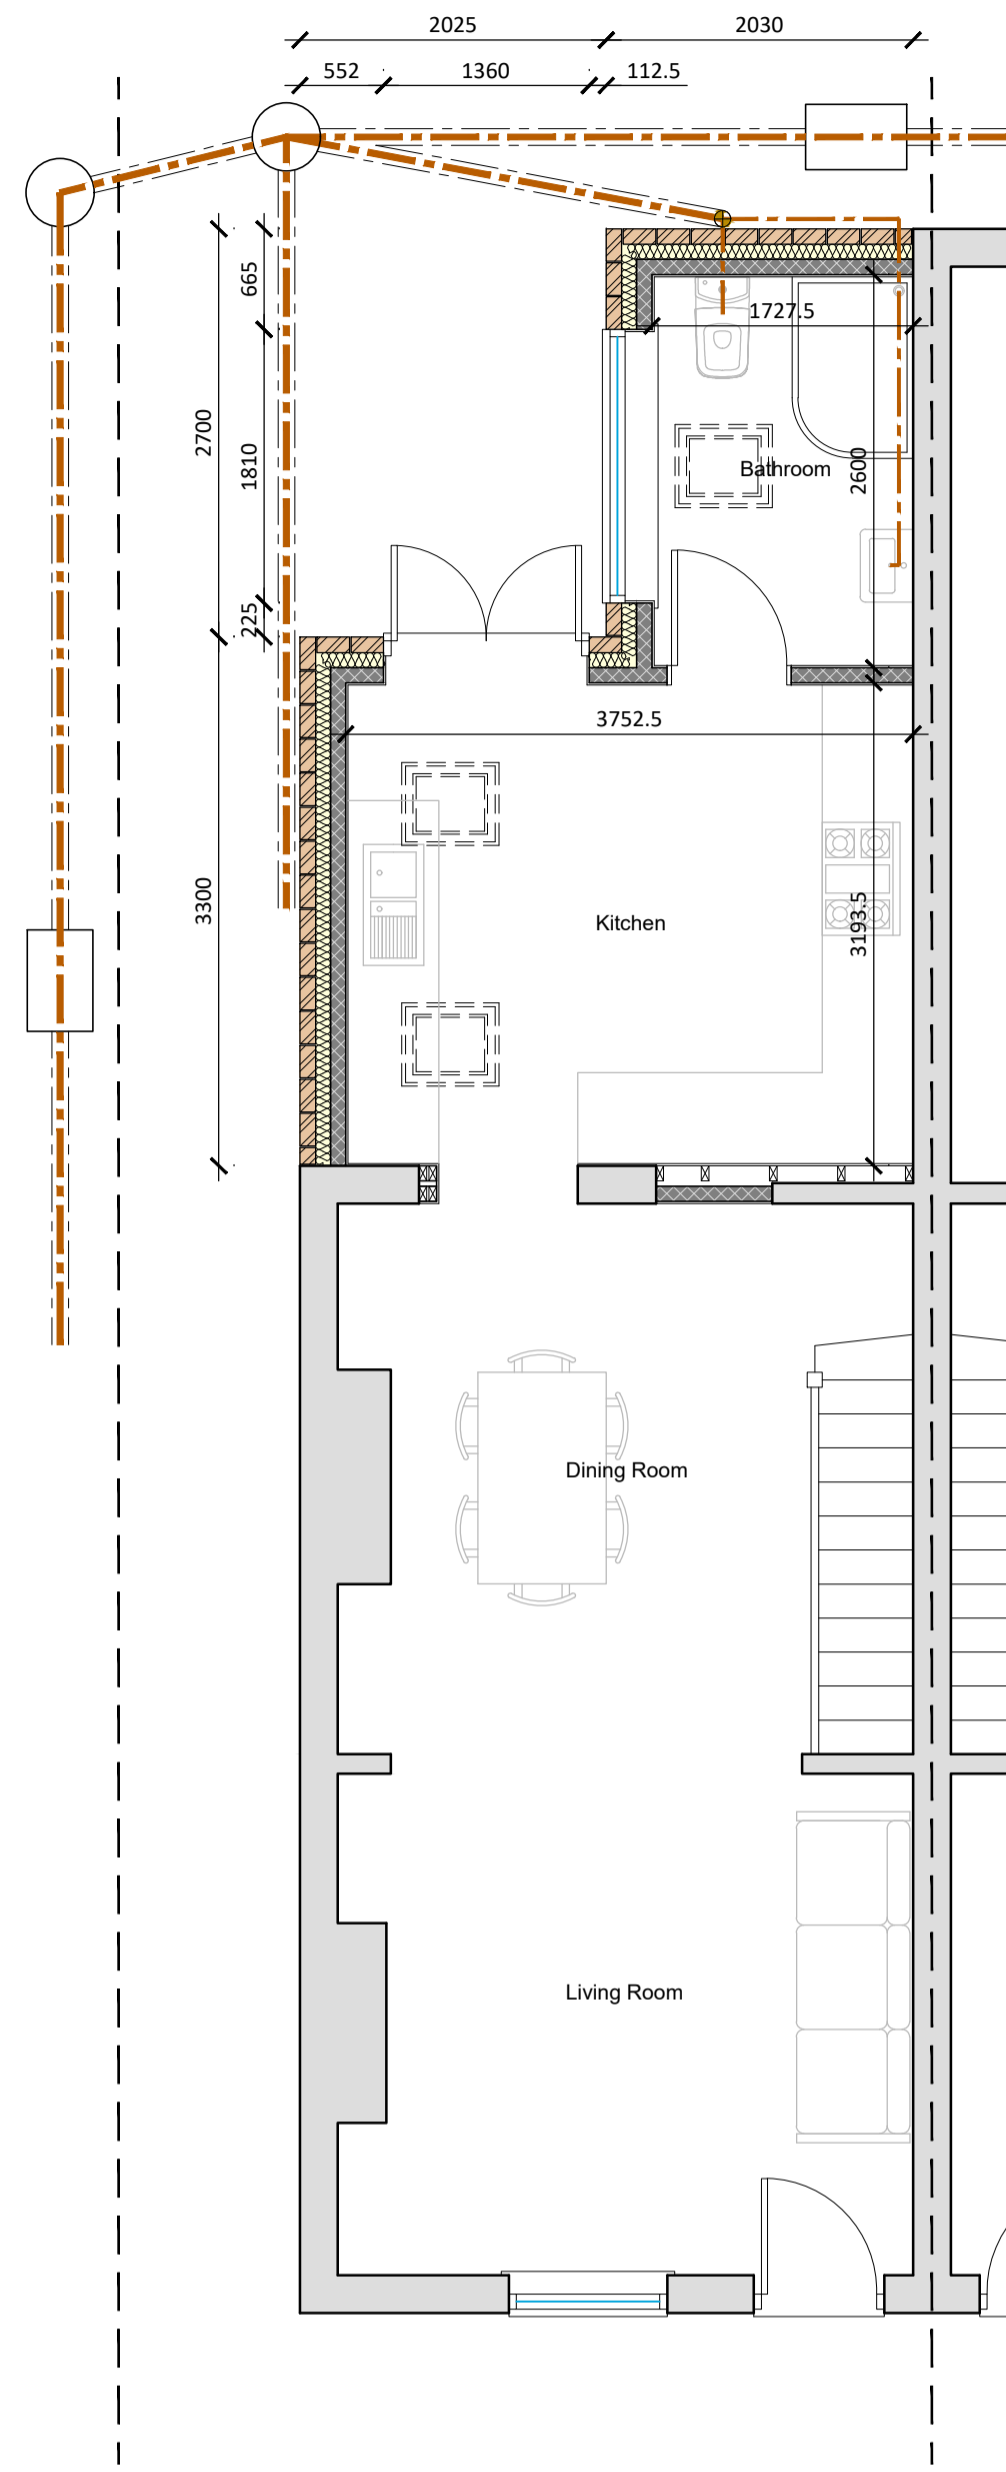

Existing Rear (W) Elevation
Scale 1:100




Existing Side (S) Elevation
Scale 1:100

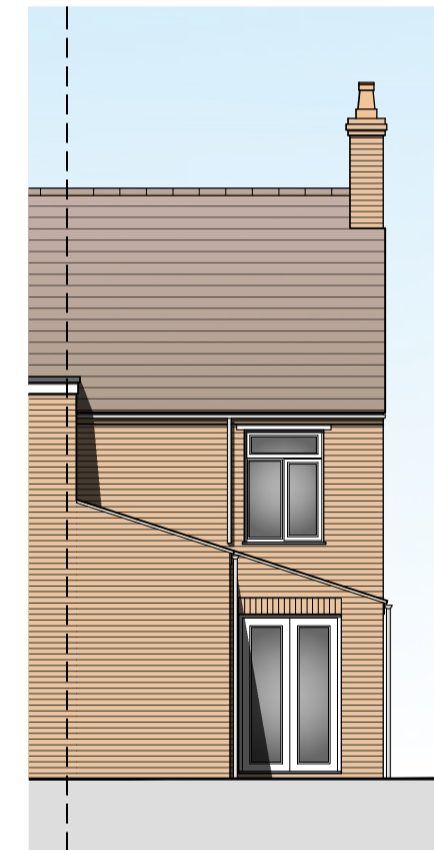


Proposed Rear (W) Elevation
Scale 1:100



Proposed Side (S) Elevation
Scale 1:100

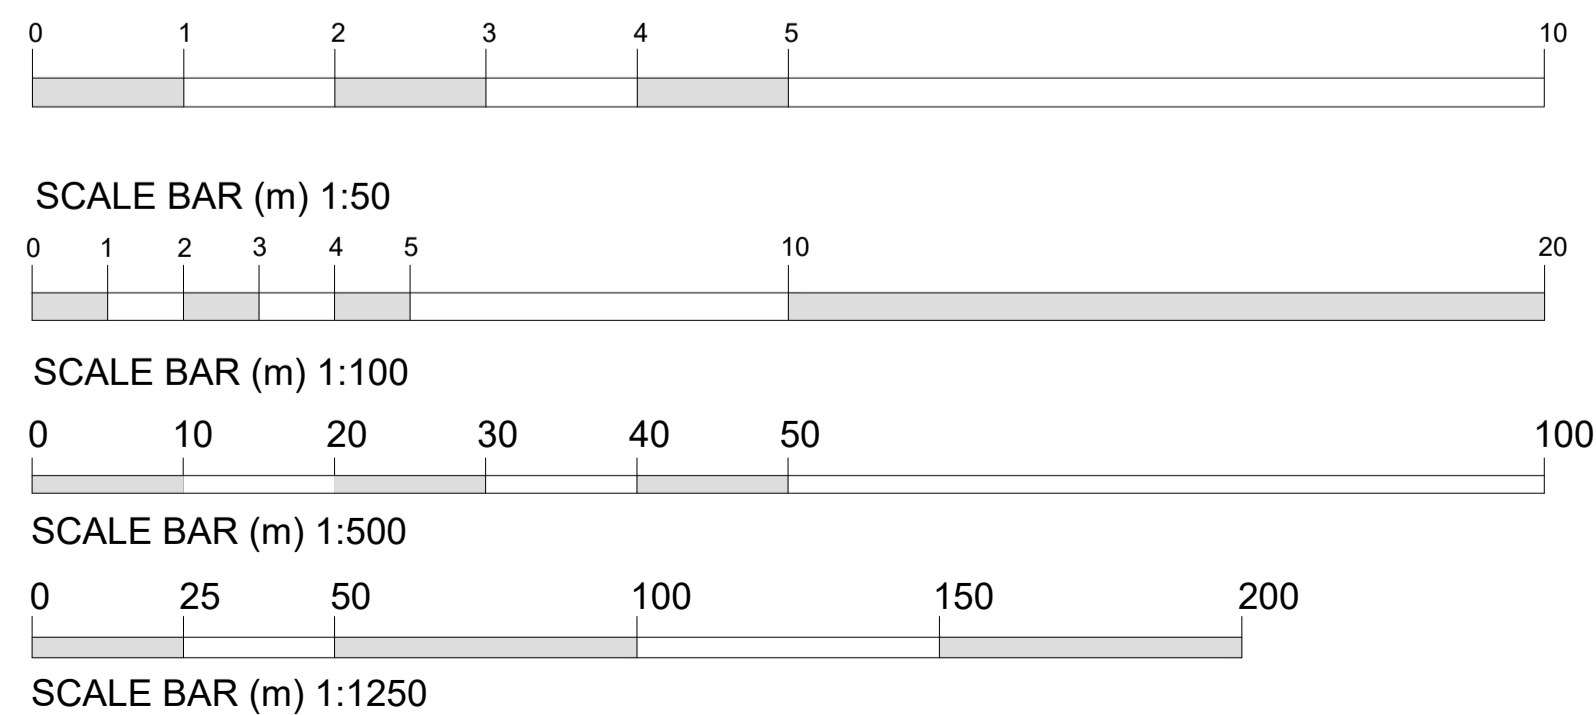

Site Location Plan
Scale 1:1250

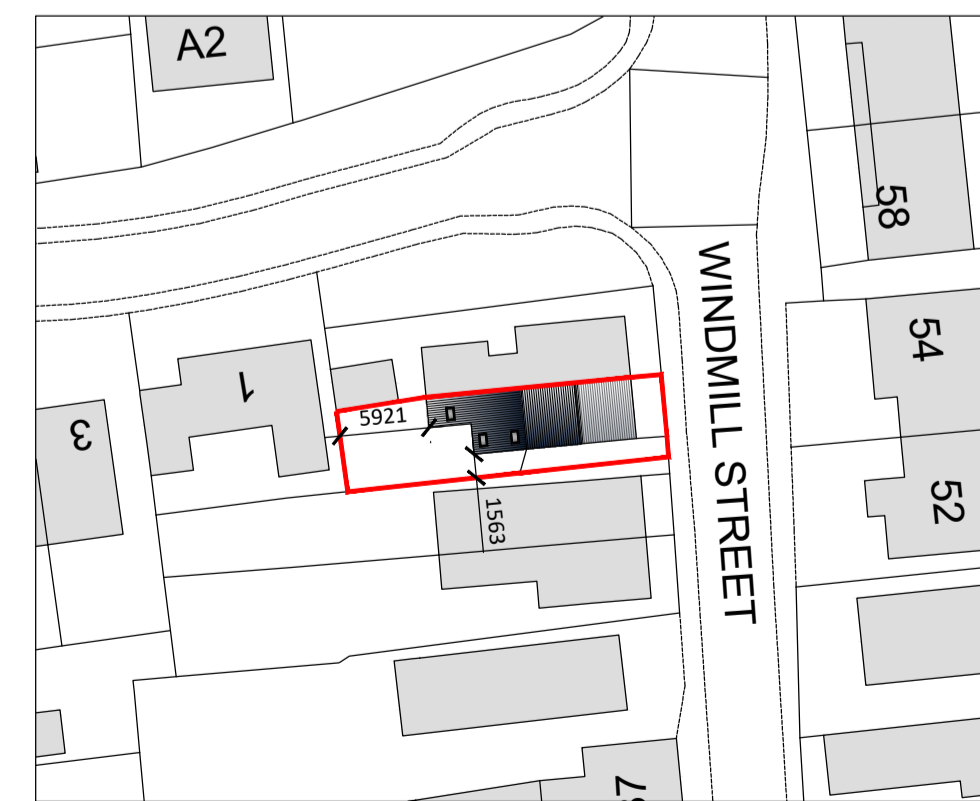

Proposed Block Plan
Scale 1:500

DESCRIPTION:
SINGLE STOREY REAR EXTENSION
AND INTERNAL ALTERATIONS AT 45
WINDMILL STREET, WHITLESSEY,
PETERBOROUGH, PE7 1DN

REV:	DESCRIPTION:	DATE:
PROJECT:	SINGLE STOREY REAR EXTENSION	
DRAWING:	EXISTING & PROPOSED FLOOR PLANS	SITE LOCATION PLAN
	EXISTING & PROPOSED ELEVATIONS	PROPOSED BLOCK PLAN
SIZE:	A1	CLIENT:
		Mr M. Daniels & Miss J. Beltha
DATE:	14/03/2024	APPROVED:
		CT
SCALE:	as labelled	DRAWING BY:
		JC
		SHEET:
		0441/24/01

NOTES: THIS DRAWING/IMAGE INCLUDING ALL ITS CONTENT REMAINS THE PROPERTY OF JC ARCHITECTURAL CONSULTANT. NO UNAUTHORIZED COPYING OR REPRODUCTION IN ANY FORM IS PERMITTED WITHOUT OBTAINING PRIOR WRITTEN PERMISSION FROM JC ARCHITECTURAL CONSULTANT. JC ARCHITECTURAL CONSULTANT RESERVES THE RIGHT TO OBTAIN AND USE ANY INFORMATION AND DATA ALL DIMENSIONS ARE TO BE CONFIRMED ON SITE BY CONTRACTOR. ANY DISCREPANCIES ARE TO BE REPORTED TO JC ARCHITECTURAL CONSULTANT IMMEDIATELY.
THE DESIGN HAS BEEN UNDERPANELLED AS FAR AS POSSIBLE TO AVOID RISKS TO HEALTH AND SAFETY OR TO REDUCE AND CONTROL THE EFFECTS OF ANY UNDESIRABLE HIGHWAY RELEVANT INFORMATION REGARDING RISKS WHICH ARE NOT ABLE TO BE ELIMINATED WILL BE INCLUDED WITHIN THE PROJECT HEALTH AND SAFETY FILE.