



1 EXISTING GROUND FLOOR PLAN  
GA-100 SCALE@A1 1:50 SCALE@A3 1:100

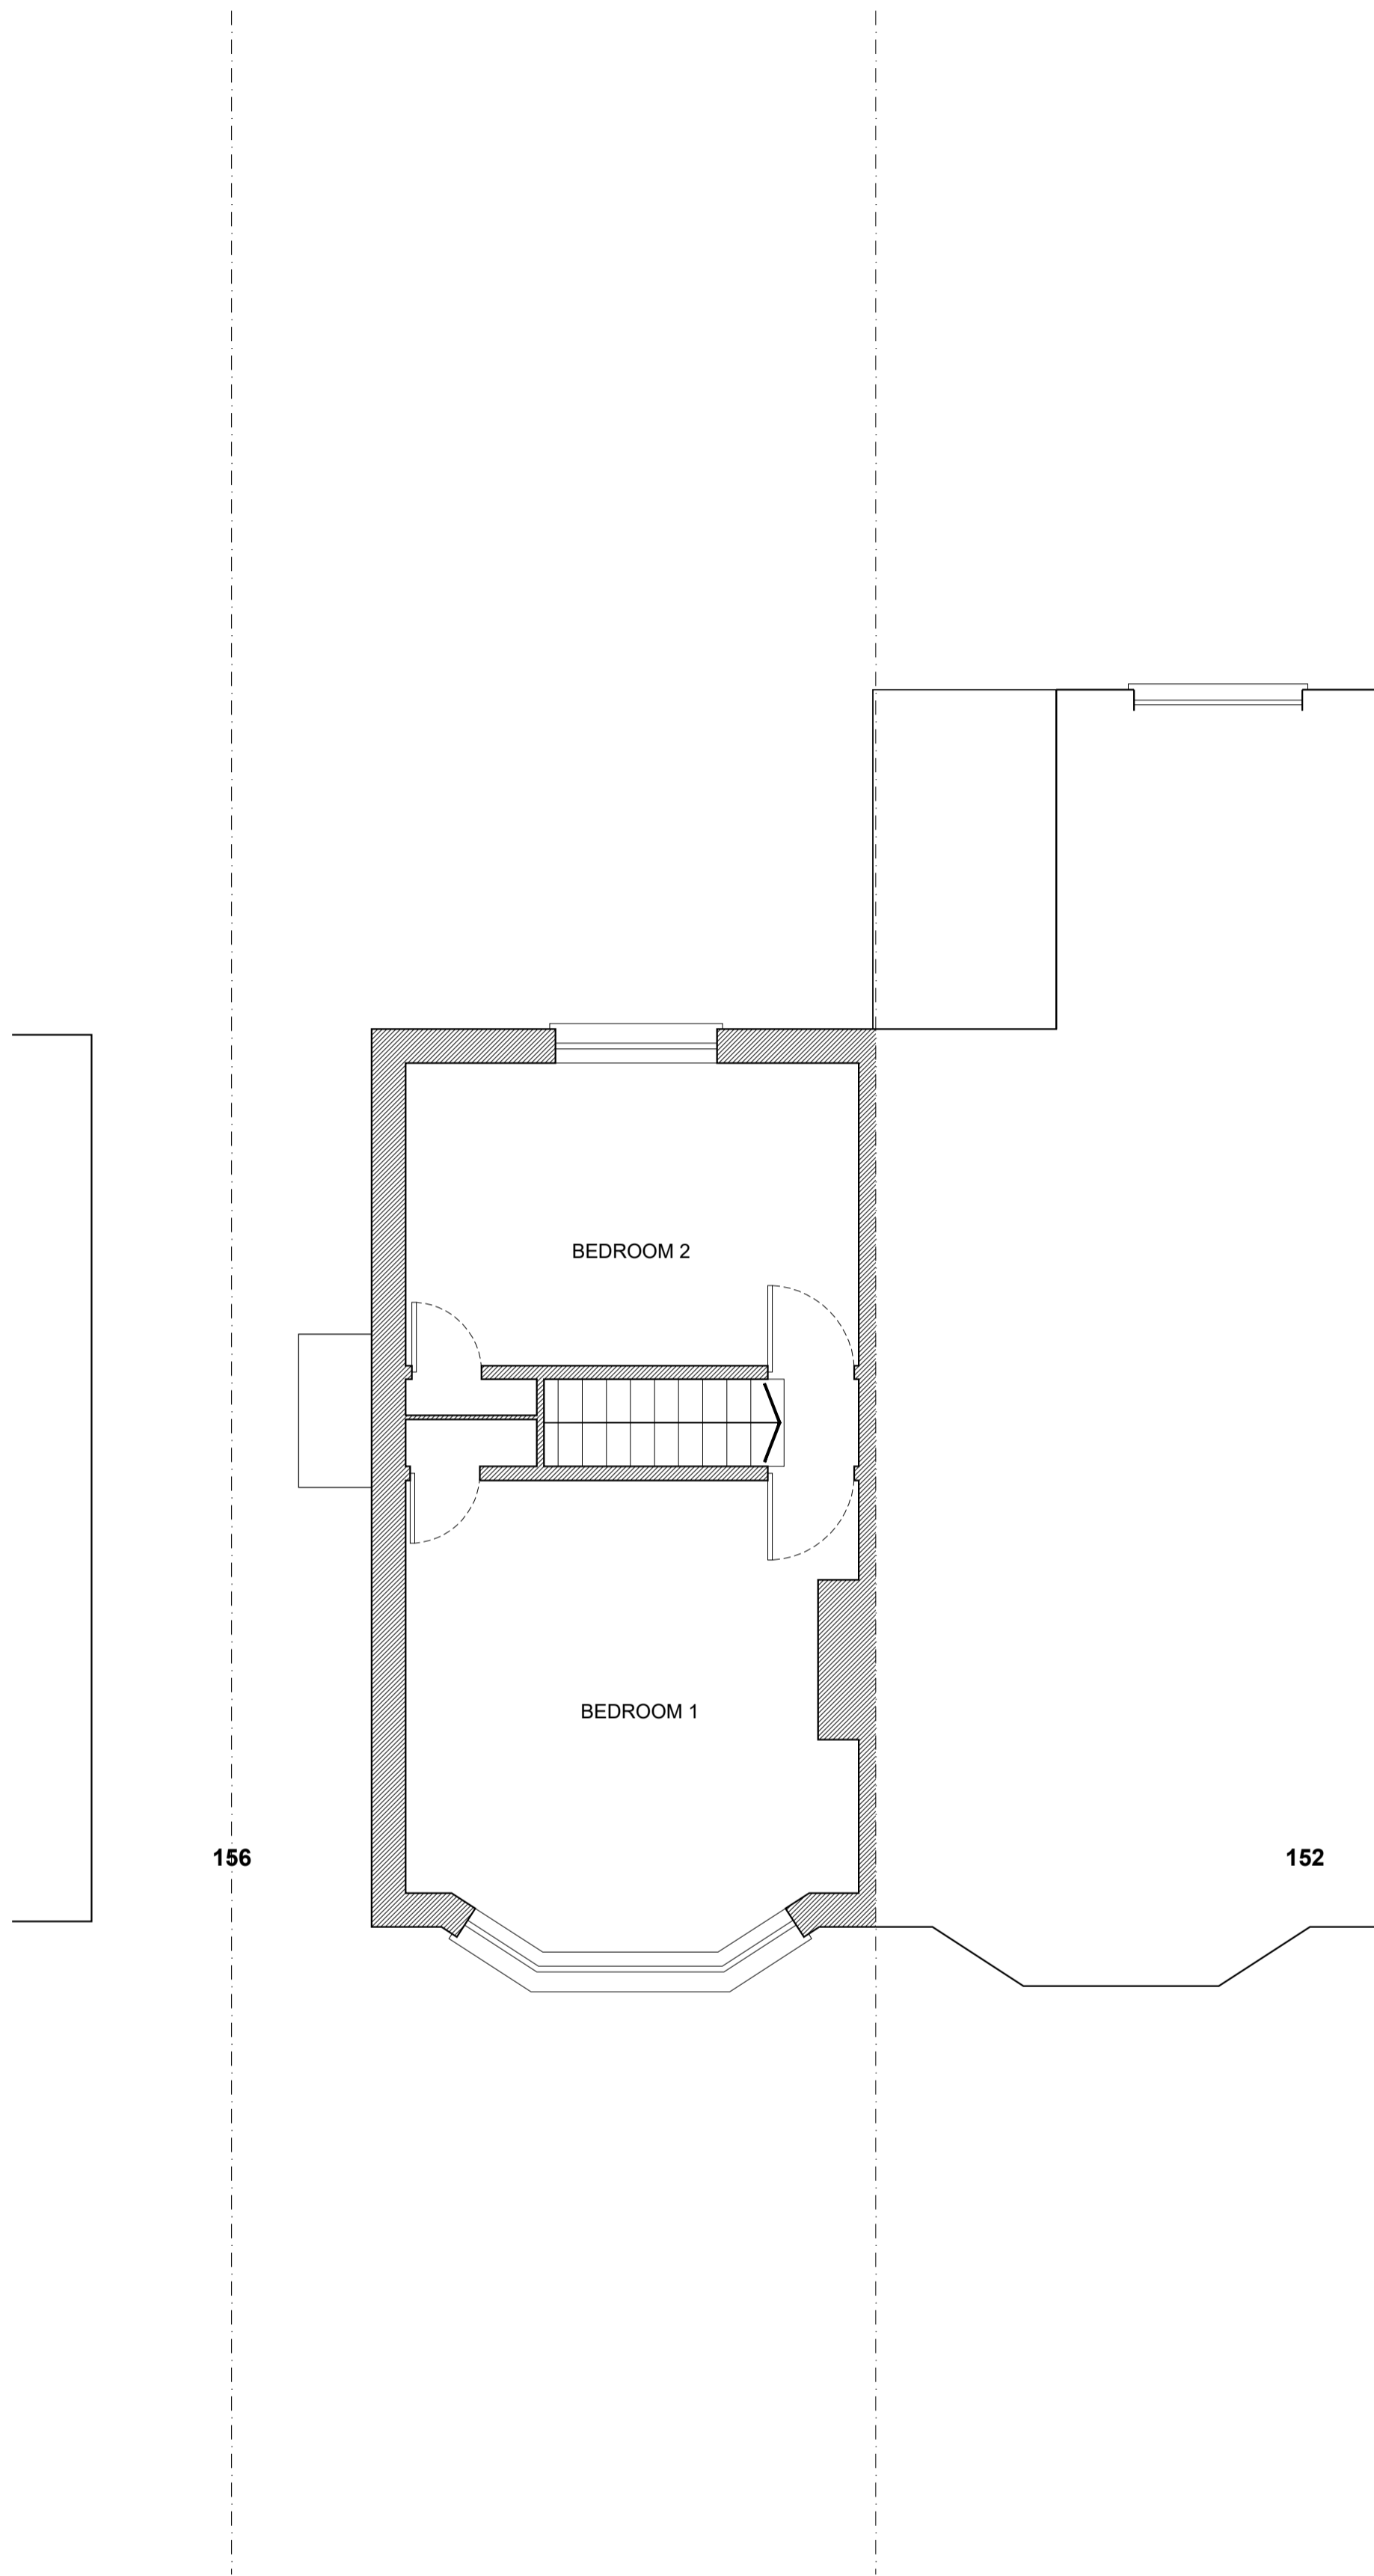

2 EXISTING FIRST FLOOR PLAN  
GA-100 SCALE@A1 1:50 SCALE@A3 1:100

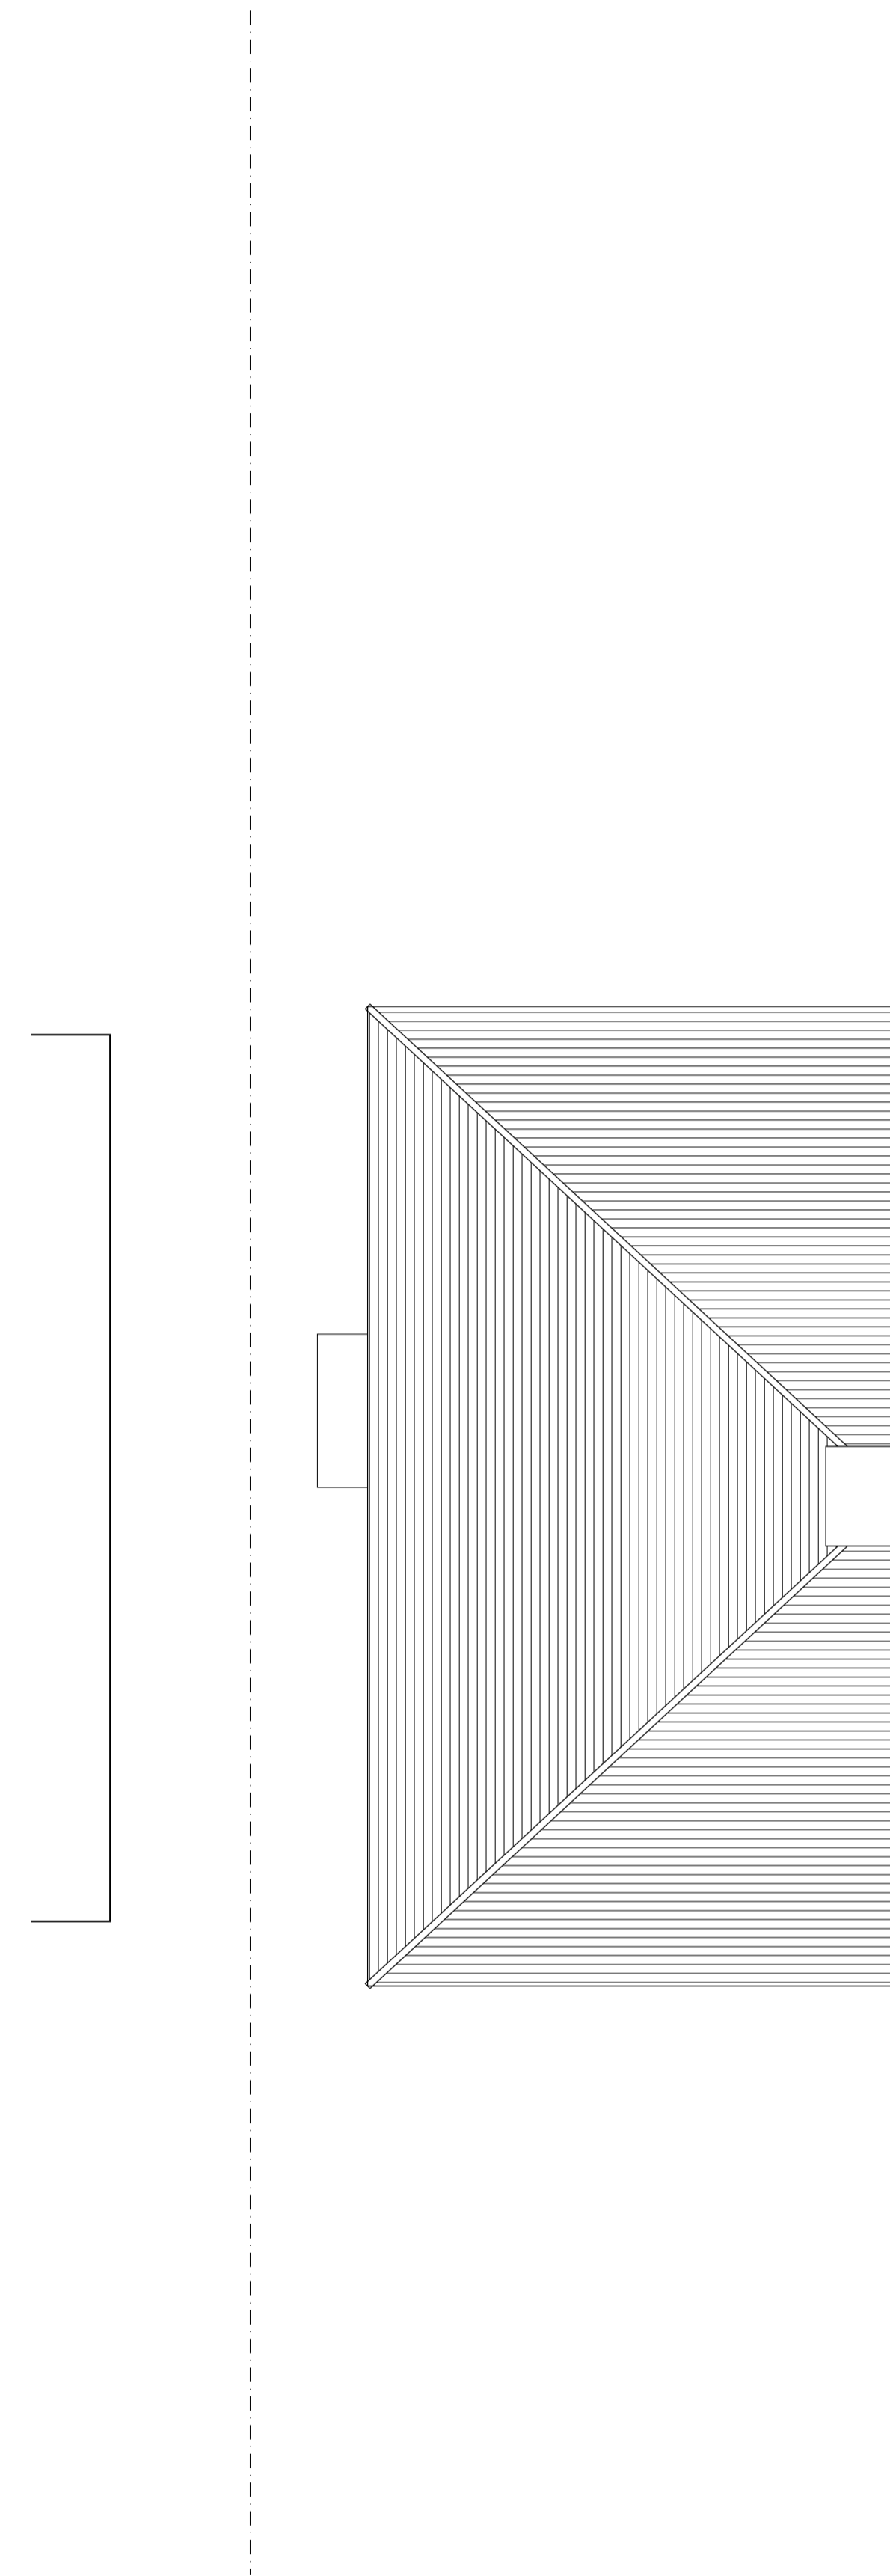

3 EXISTING ROOF PLAN  
GA-100 SCALE@A1 1:50 SCALE@A3 1:100

- Contractor and all sub-trades shall verify all site dimensions, all drawings, details and specifications and report any discrepancies to MSK Design Ltd in writing for approval before proceeding with the work.
- Contractor shall address all specification documentation alongside this drawing where applicable, and ensure that all discreet detailing taken on under any CDP conforms with the design intent shown. The contractor shall notify MSK Design Ltd in writing for approval before proceeding with any work that deviates from the specification and/or design intent.
- Contractor shall comply with the contract documents, performance requirements, applicable codes and regulations.
- All drawings and written material herein constitutes the original and unpublished work of MSK Design Ltd, and may not be duplicated or disclosed without the written consent of MSK Design Ltd.
- Drawings not to be scaled.

Revision	Date	Note
0	28032024	ISSUE



MSK DESIGN LTD  
230 High Street, Barnet, EN5 5TD  
020 3962 4480  
www.mskdesign.co.uk  
info@mskdesign.co.uk

Client  
Leo Christou

Project  
154 Bullhead Road,  
Borehamwood, WD6 1RL

Area  
**PLANS**

Drawing Name  
**EXISTING PLANS**

Base Drawing  
---


File/Phase/Stage  
STAGE 2/3

Status  
DEV CONC-PT

Drawn By  
MK  
CC

Scale  
1:50@A1  
1:100@A3

Project No Originator Level Group Area Doc Type Identifier  
**10502 MSK XX DR AR GA 100**

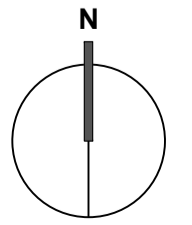

Revision  
**0**