

ALL EXISTING SHOPFRONT DIMENSIONS TBC ON SITE

IMPORTANT:

DO NOT scale from this drawing.

All dimensions to be checked on site and any discrepancies reported to Innovare Design Limited before any procurement, manufacture or installation works commence.

All drawings are indicative. Contractor to provide ROD drawings prior to manufacture for approval.



00 REFERENCE ELEVATION
Scale: 1:200



Existing Shopfront Photo



Existing clock to be removed make good where necessary


Shopfront signage to be removed make good where necessary ready for NEW Berry's signage
Shopfront stone cladding to be retained
Shopfront signage to be retained

Section of shopfront to be retained. Shopfront signage to be removed and replaced with NEW. NEW window displays and window bed screens (Behind)
Refer to drawing B08_03.01 & B08_01.02 for detail

Section of shopfront to be retained. shopfront signage, glazing and window displays to be replaced. NEW window bed screens (Behind)
Refer to drawing B08_03.01 & B08_01.02 for detail

Section of shopfront to be removed and replaced with new entrance door and windows.
Refer to Drawing B08_01.02 for details

01 EXISTING SHOPFRONT ELEVATION
Scale: 1:50

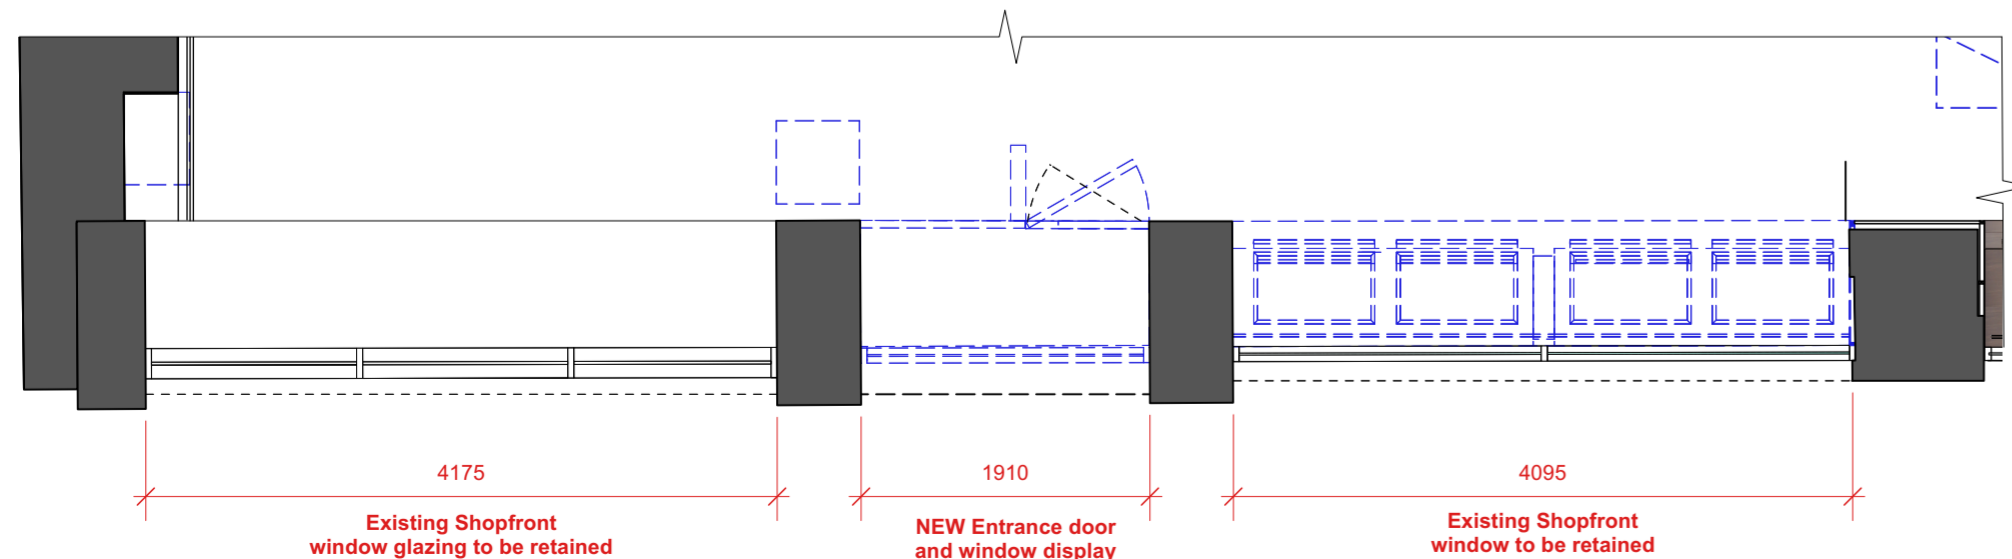

02 EXISTING SHOPFRONT PLAN
Scale: 1:50

NUMBER	DATE	AMENDMENT	SIGNATURE

CLIENT			
Berry's Jewellers			
PROJECT/ADDRESS			
56-62 Albion street, Leeds LS1 6AD			
DRAWING TITLE			
Existing Shopfront Elevation			
SCALE	PAGE SIZE	DATE	
1:50	A2	25.01.2024	
DRAWN BY			
Melanie			
DRAWING NUMBER	REVISION		
B08_01.01	/		

innovare

Innovare Design Limited
Unit 10 Hopyard Studios
3 Lovibond Lane
London SE10 9FY

T: +44 (0)20 8859 5910
E: studio@innovare-design.com

www.innovare-design.com

This drawing is the property and title of Innovare Design Limited. Copyright is reserved by them and the drawing is issued on the condition that it is not copied, reproduced, retained or disclosed to any unauthorised person, either wholly or in part without the written consent of Innovare Design Limited.

