



CEILING SEPARATING FIRST AND SECOND FLOOR

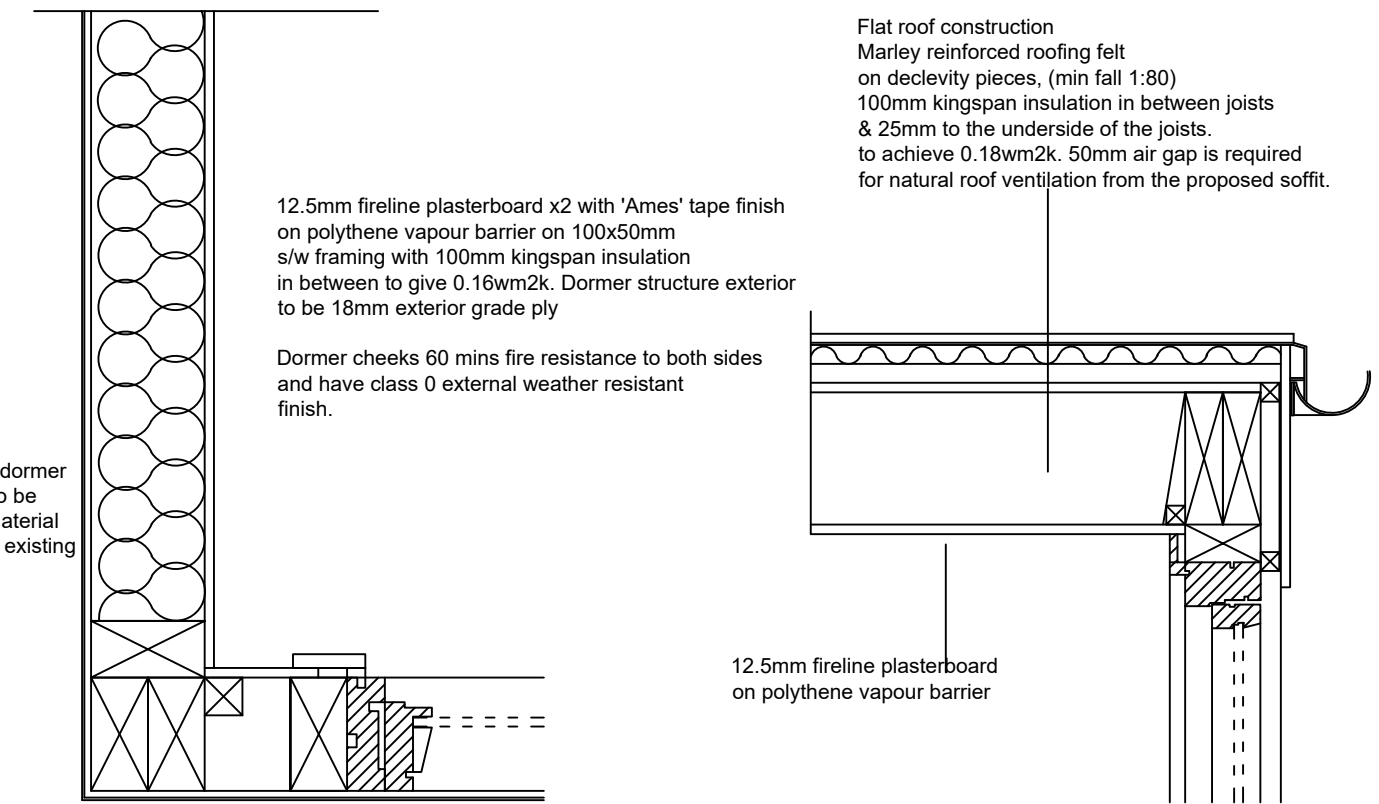

DORMER CHEEK AND ROOF DEATIL

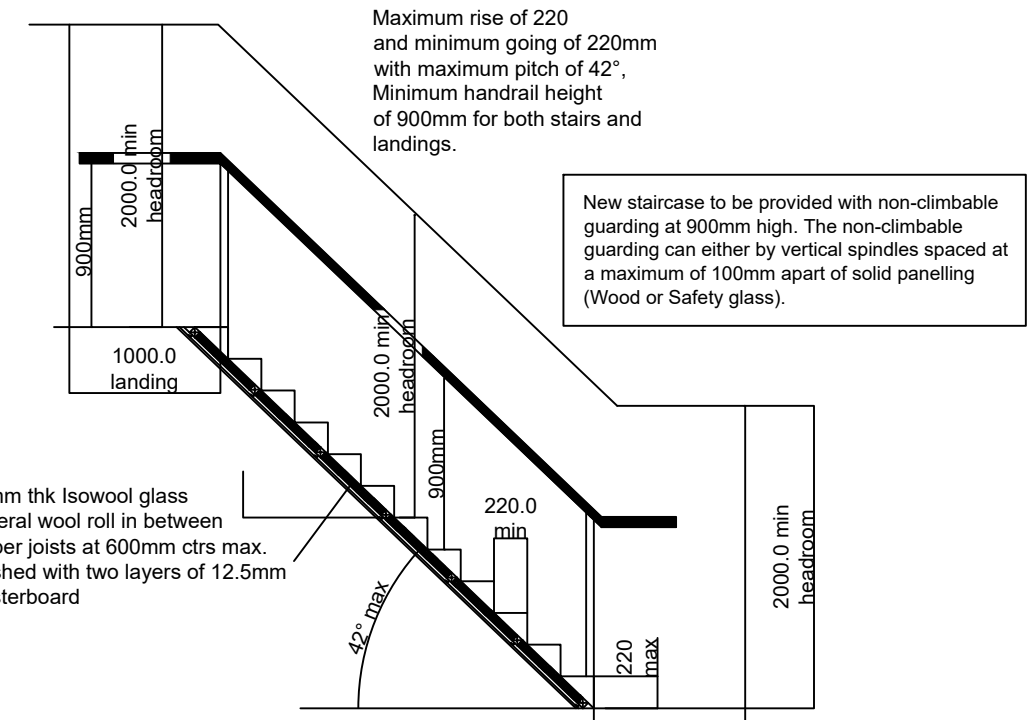

STAIRWAY ACCESS FROM FIRST FLOOR TO SECOND FLOOR.

PROJECT:
PROPOSED LOFT CONVERSION TO INCLUDE DORMER WINDOW TO REAR ELEVATION, SKY LIGHTS TO THE FRONT AND HIPPED TO GABLE ROOF @ 19 NIXON AVE LS9 9BE

Rev.	Description

Vangaard D&A Ltd
 Park Lane Centre - Park Lane
 BD5 0LN - T 0800 644 0533

COPYRIGHT This design is the copyright of Vangaard D&A Ltd and may not be reproduced in any form whatsoever without prior express written consent.

Scale: 1:25	
Date: MARCH 2024	
Drawing No. BC(0)	