


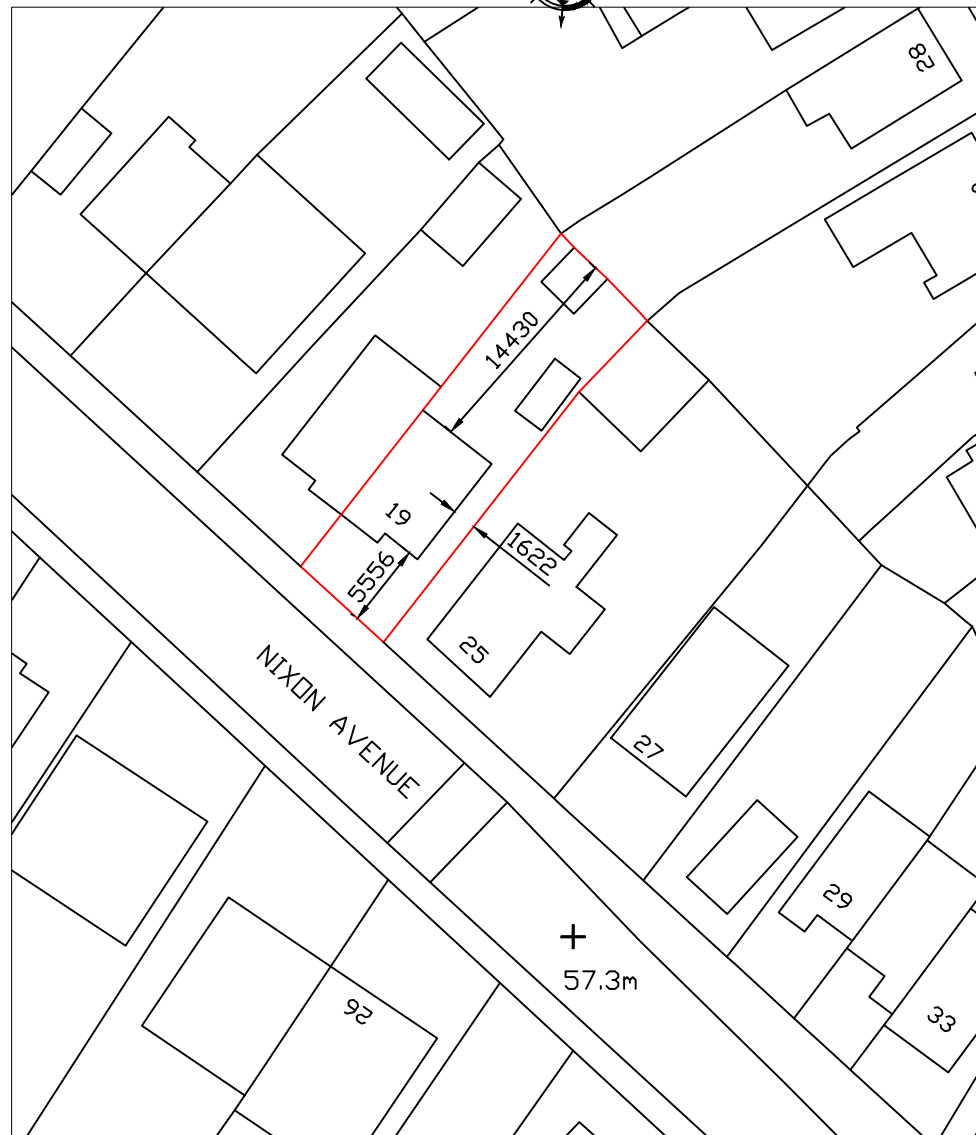


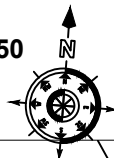


EXISTING SITE PLAN: 1:1250

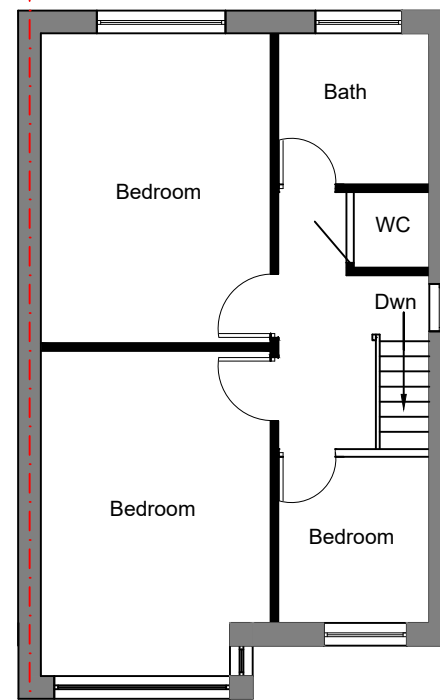

EXISTING SITE PLAN: 1:500

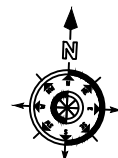

EXISTING FIRST FLOOR PLAN

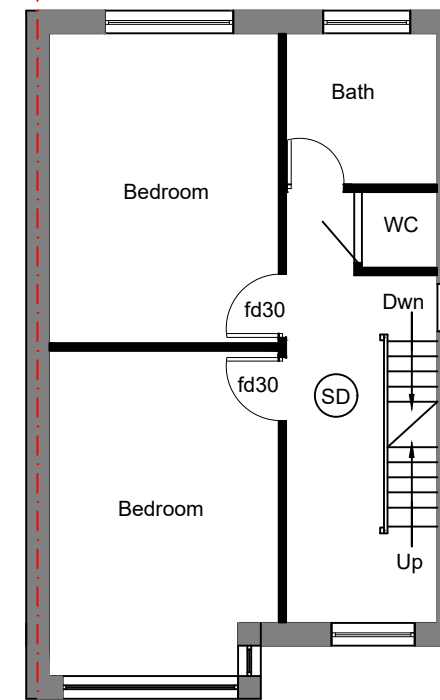

PROPOSED FIRST FLOOR PLAN

PROJECT:  
 PROPOSED LOFT CONVERSION TO  
 INCLUDE DORMER WINDOW TO REAR  
 ELEVATION, SKY LIGHTS TO THE FRONT  
 AND HIPPED TO GABLE ROOF @ 19 NIXON  
 AVE LS9 9BE

Rev.	Description

**Vangaard D&A Ltd**  
 Park Lane Centre - Park Lane  
 BD5 0LN - T 0800 644 0533

COPYRIGHT This design is the copyright of Vangaard D&A Ltd and may not be reproduced in any form whatsoever without prior express written consent

Scale: 1:25

Date: MARCH 2024

Drawing No. BC(0)