

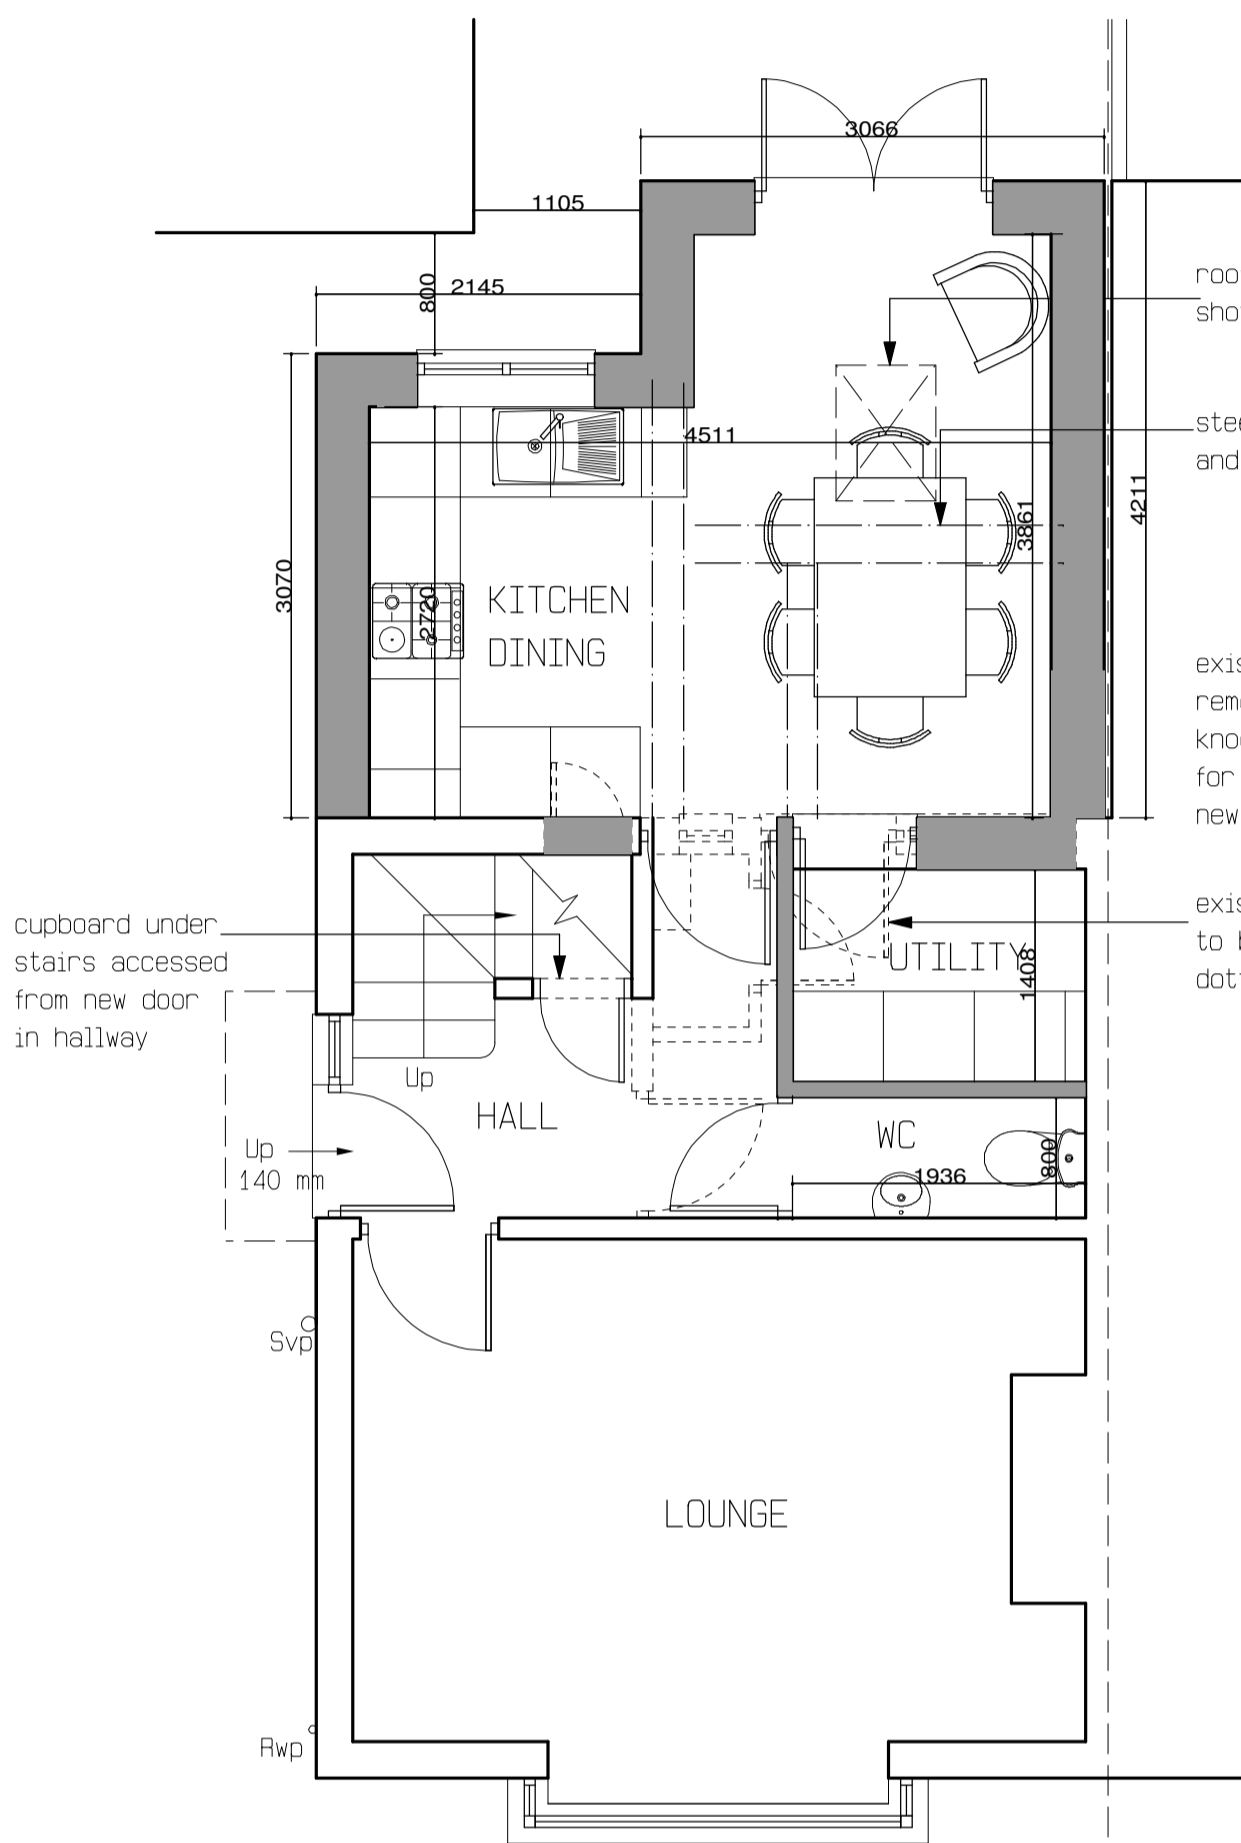


1:1500 BLOCK PLAN

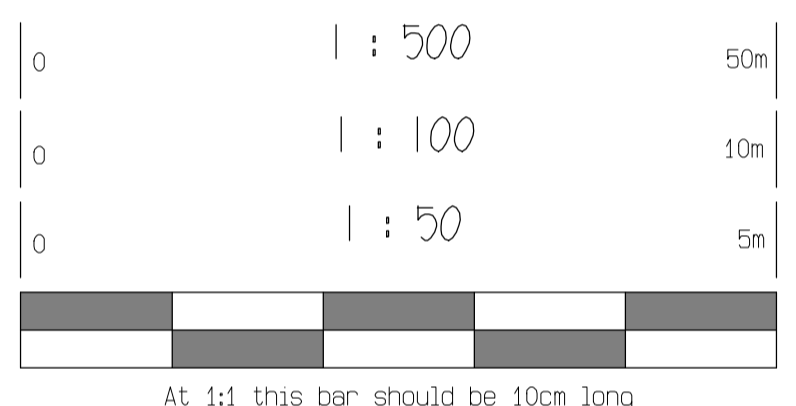

1:50 GROUND FLOOR PLAN

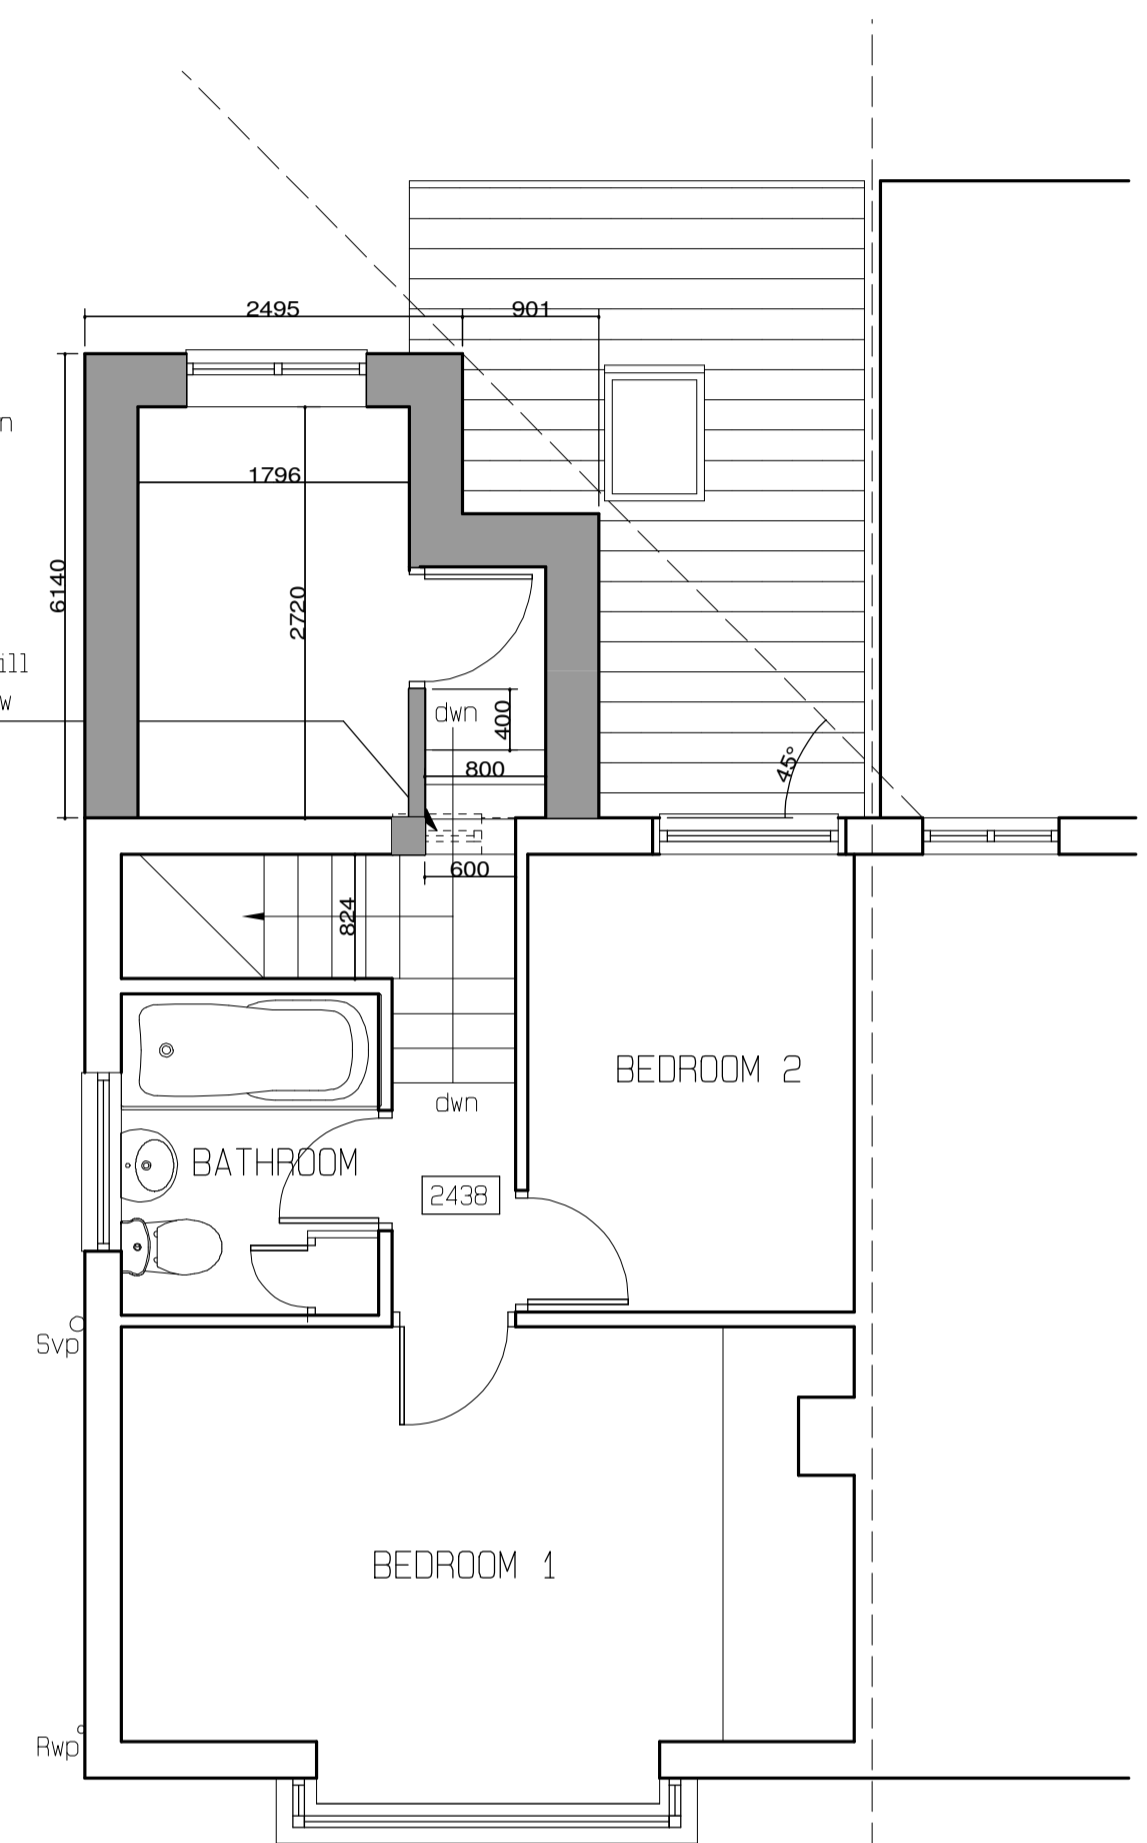

1:50 FIRST FLOOR PLAN

rev	date	description
a	11/12/23	amendments to plan
b	21/02/24	drawing prepared for planning application
c	25/03/24	render to whole house added to notes

<p>30 Stainburn Drive, MoorTown, Leeds, LS17 8NX Tel: 07782305719 Email: hannah@hbarchitectural.co.uk Website: www.hbarchitectural.co.uk</p>	Drawing Title PLANNING DRAWING	Client SUSAN WILKINSON
	Project Title PROPOSED EXTENSION 36 CALVERLEY MOOR AVENUE PUDSEY LEEDS	
Drawing No. 2830-02	Revision C	Created On 08/12/23 Scale: as noted
		Page size A2