



Site Section - South East Proposed

1 : 100

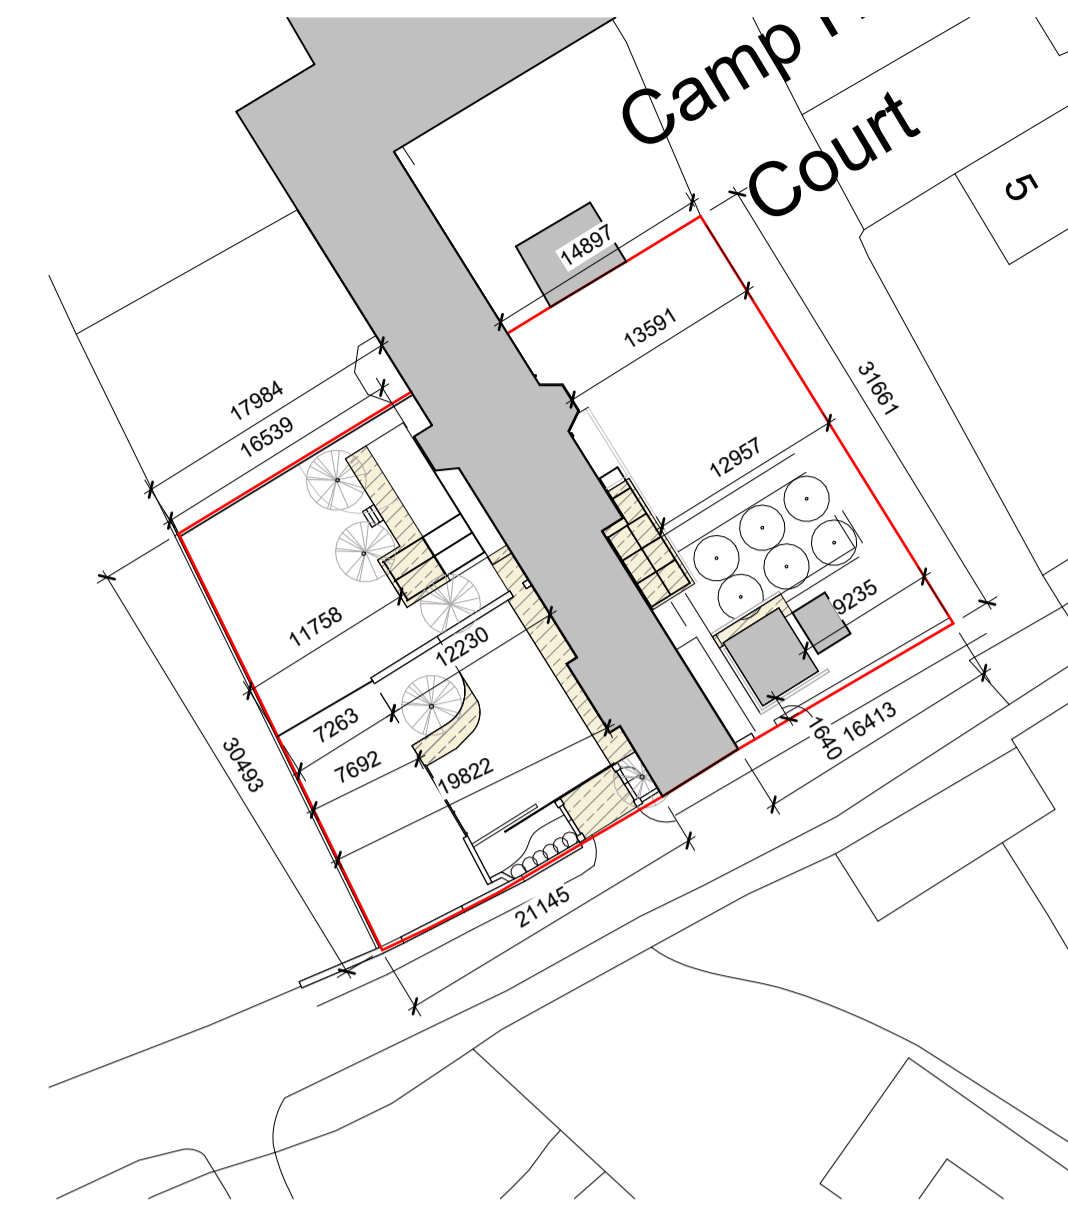

Proposed Block Plan

1 : 500

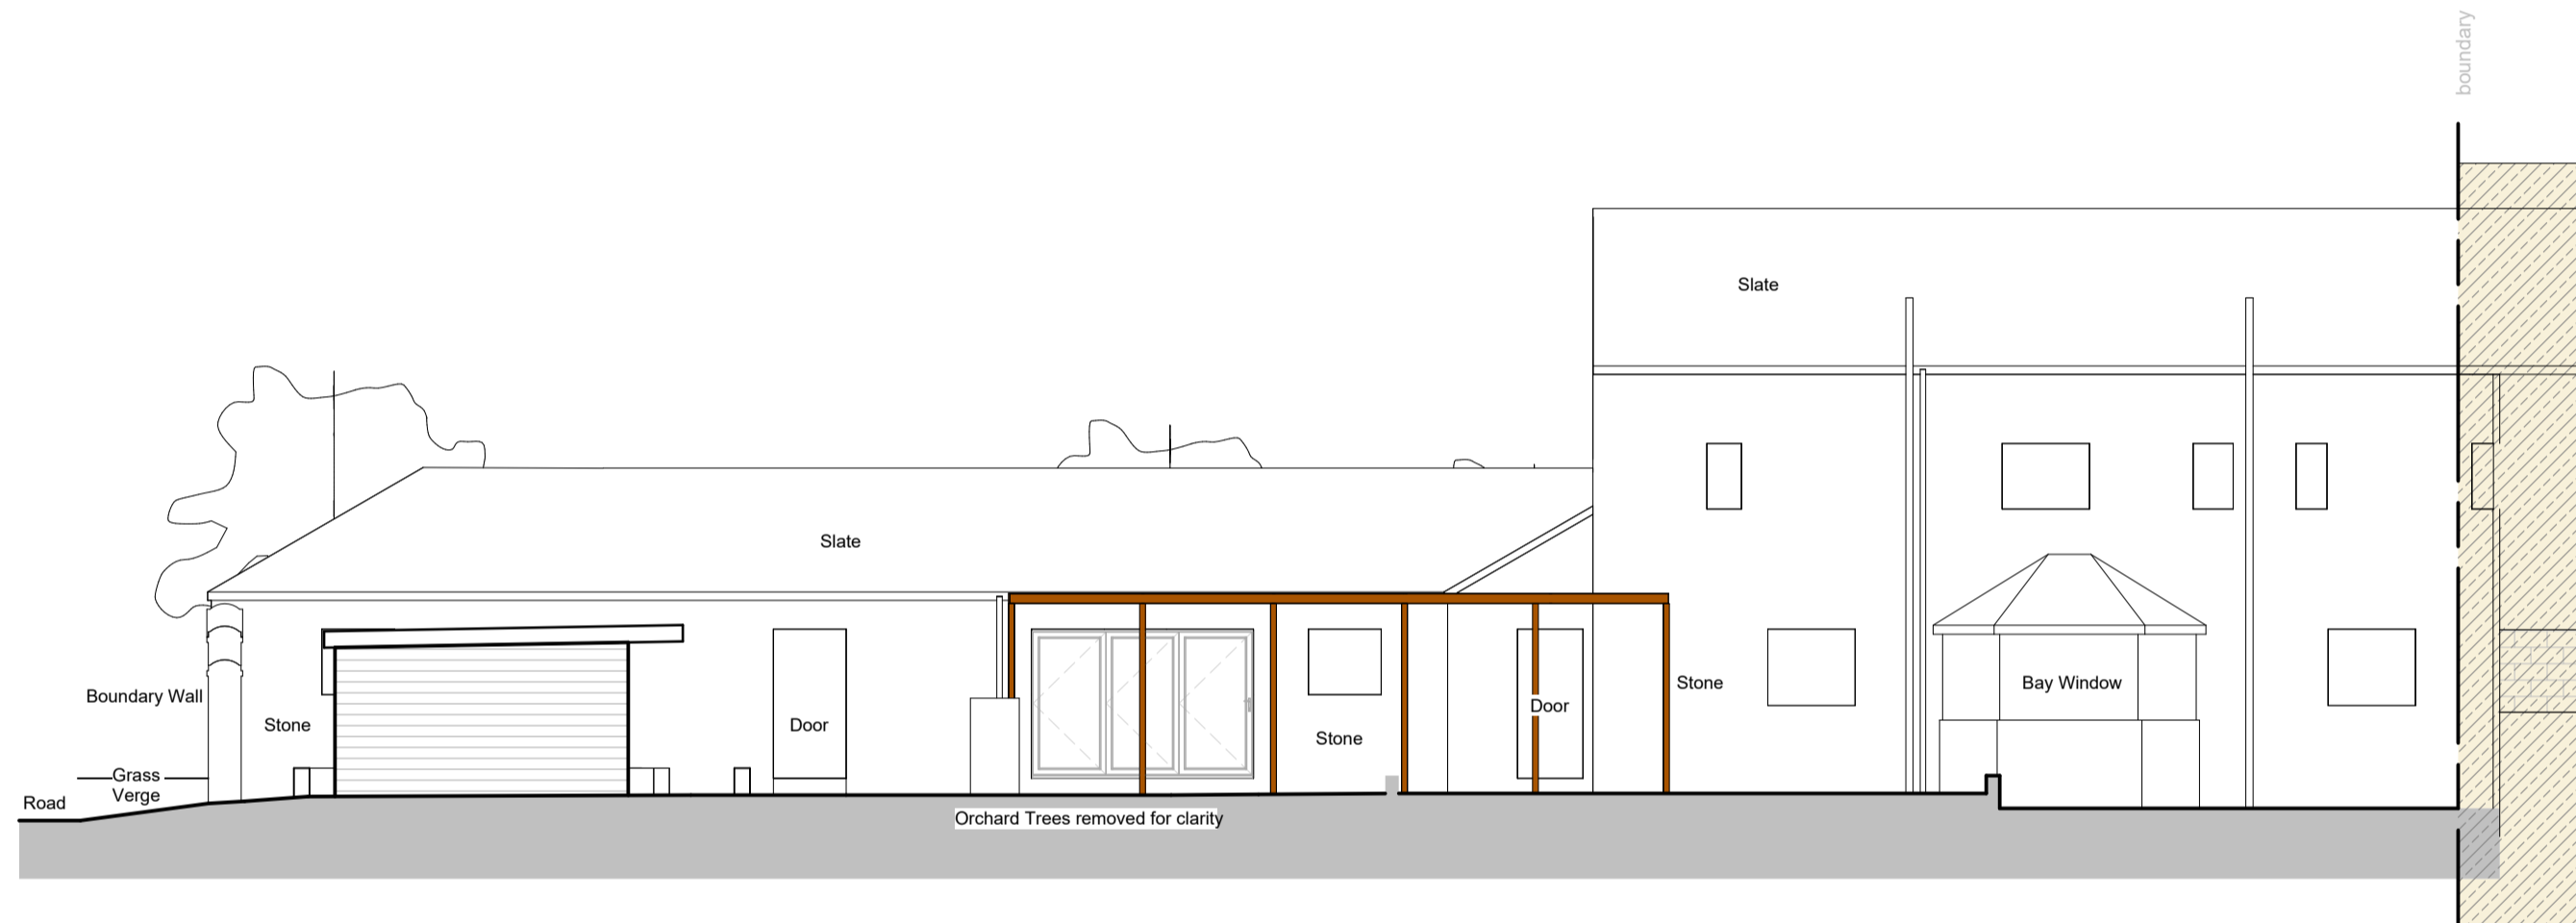

Site Section - North East Proposed

1 : 100



Proposed Site Plan

1 : 200



Site Section - South West Proposed

1 : 100

All work to be undertaken in accordance with any Planning Approvals, Building Regulations Approvals and Party Wall Awards, if applicable. Any work undertaken before approval is granted, before conditions are discharged or Party Wall agreements issued, is at your own risk.

All materials to be used in accordance with the manufacturer's instructions and the appropriate British Standards.

Workmanship shall comply with the appropriate British Standard and Building Regulation 7. Work that does not comply shall be removed and completed again at the contractor's cost.

Planning application drawings must NOT be used for construction purposes. This drawing is copyright and may not be altered, traced, copied, photographed or used for any purpose other than for which it is issued without written permission from the Copyright holder.

The Contractor shall undertake all works in accordance with the CDM Regulations, produce a Construction Phase Plan, and notify the HSE where appropriate. This applies to all projects including domestic extensions.

No.	Description	Date

Date drawn	08/03/24
Date revised	
Drawn by	
Paper size	A1
Scale	As indicated

Goose Barn, 1 Camphill Court, Little Castleton, PE9 4BE
External Works and Outbuilding
Proposed Site Plans
D066- DR-PL05