



EXISTING INFORMATION

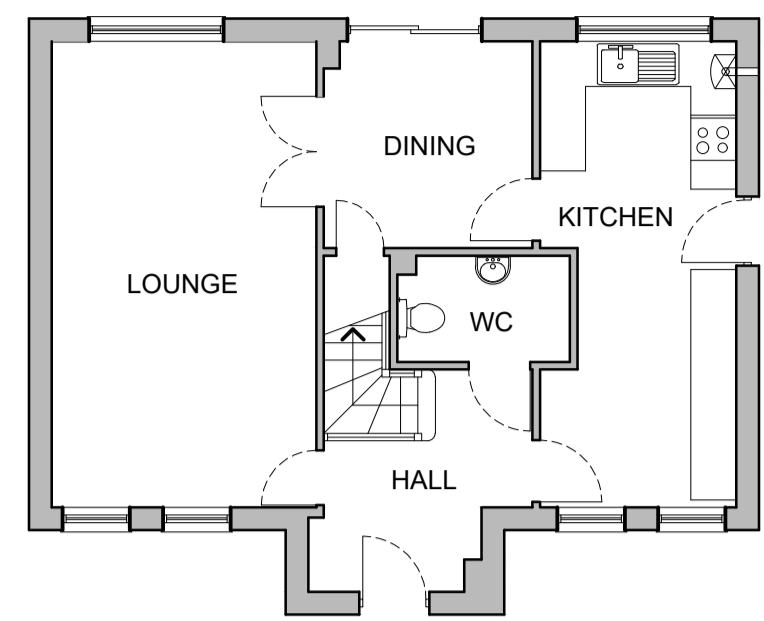


EXISTING GROUND FLOOR PLAN  
SCALE 1:100

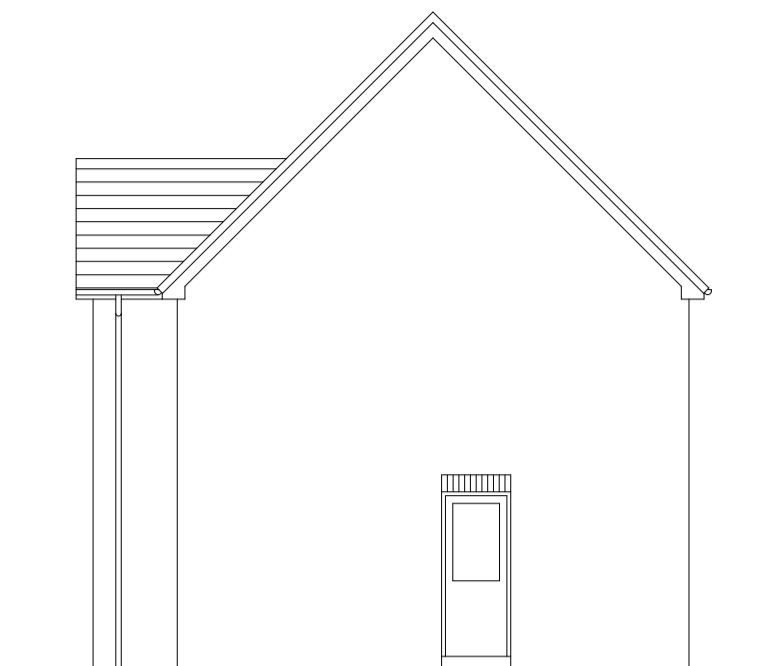


EXISTING SIDE ELEVATION  
SCALE 1:100



EXISTING REAR ELEVATION  
SCALE 1:100

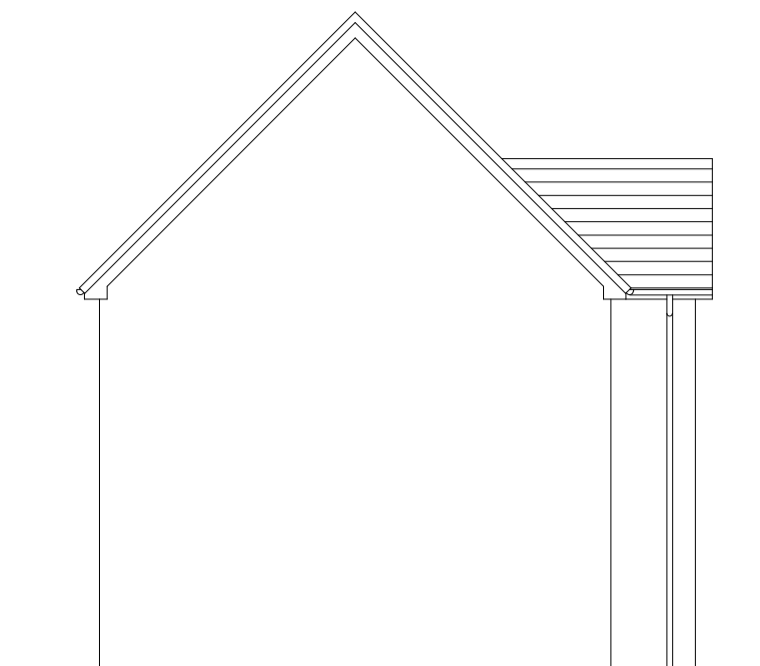

EXISTING SIDE ELEVATION  
SCALE 1:100

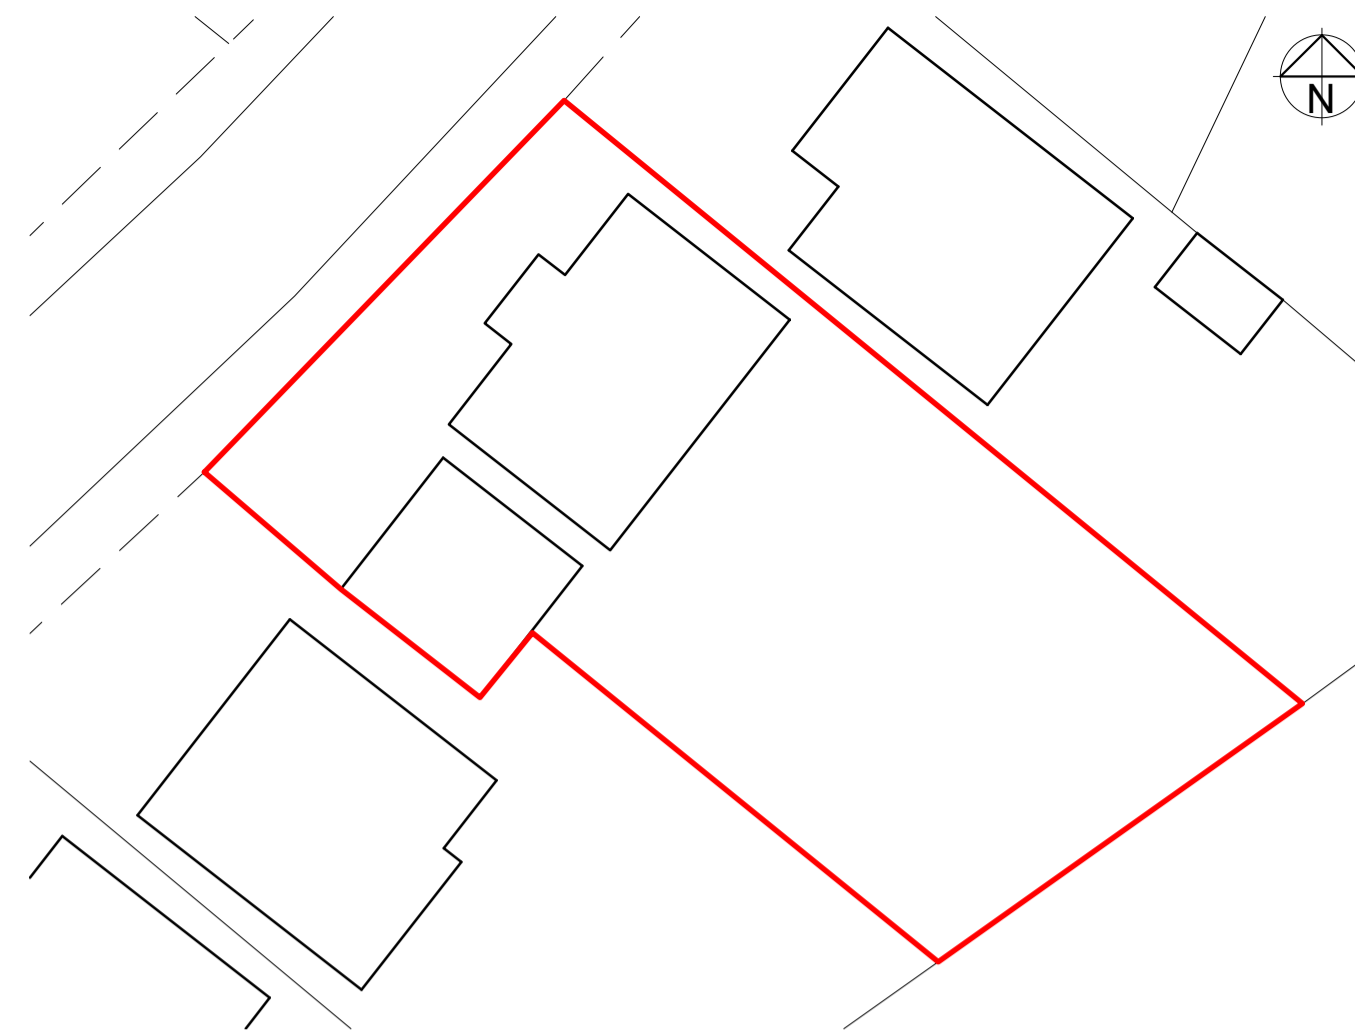

EXISTING BLOCK PLAN  
SCALE 1:250

THIS DRAWING IS THE COPYRIGHT © PROPERTY OF JSS ARCHITECTS - NO COPY OF THIS DRAWING OR ANY PART THEREOF IS PERMITTED WITHOUT PRIOR WRITTEN PERMISSION.


THE EXISTING INFORMATION SHOWING ON THIS DRAWING IS BASED ON A NON-INTRUSIVE INSPECTION OF THE EXISTING PROPERTY. BEFORE ANY WORKS START ON SITE THE CONTRACTOR SHOULD CARRY OUT SUFFICIENT OPENING UP TO CONFIRM THAT THE INFORMATION SHOWN ON THE DRAWINGS IS CORRECT. ANY DISCREPANCIES SHOULD BE BROUGHT TO THE ATTENTION OF THE ARCHITECT IMMEDIATELY.

DO NOT SCALE FROM THIS DRAWING. ALL EXISTING DIMENSIONS AND ANGLES TO BE CHECKED ON SITE PRIOR TO COMMENCEMENT OF WORKS OR PROCUREMENT OF MATERIALS.


ALL DRAWINGS MUST BE CONSIDERED PRELIMINARY UNTIL STATUTORY APPROVALS ARE IN PLACE. ANY WORKS COMMENCED PRIOR TO STATUTORY APPROVALS WILL BE AT THE CLIENTS RISK. ONLY INFORMATION CONTAINED WITHIN APPROVAL PACKAGES SHOULD BE USED FOR CONSTRUCTION PURPOSES.

PROPOSED INFORMATION

**EXTERNAL FINISHES:**  
 ROOF: SINGLE PLY MEMBRANE - GREY  
 WALLS: FACING BRICK BASE COURSE TO MATCH EXISTING, CEDRAL CLADDING OR EQUAL ABOVE  
 WINDOWS / DOORS: GREY ALUMINIUM  
 LANTERN: GREY ALUMINIUM

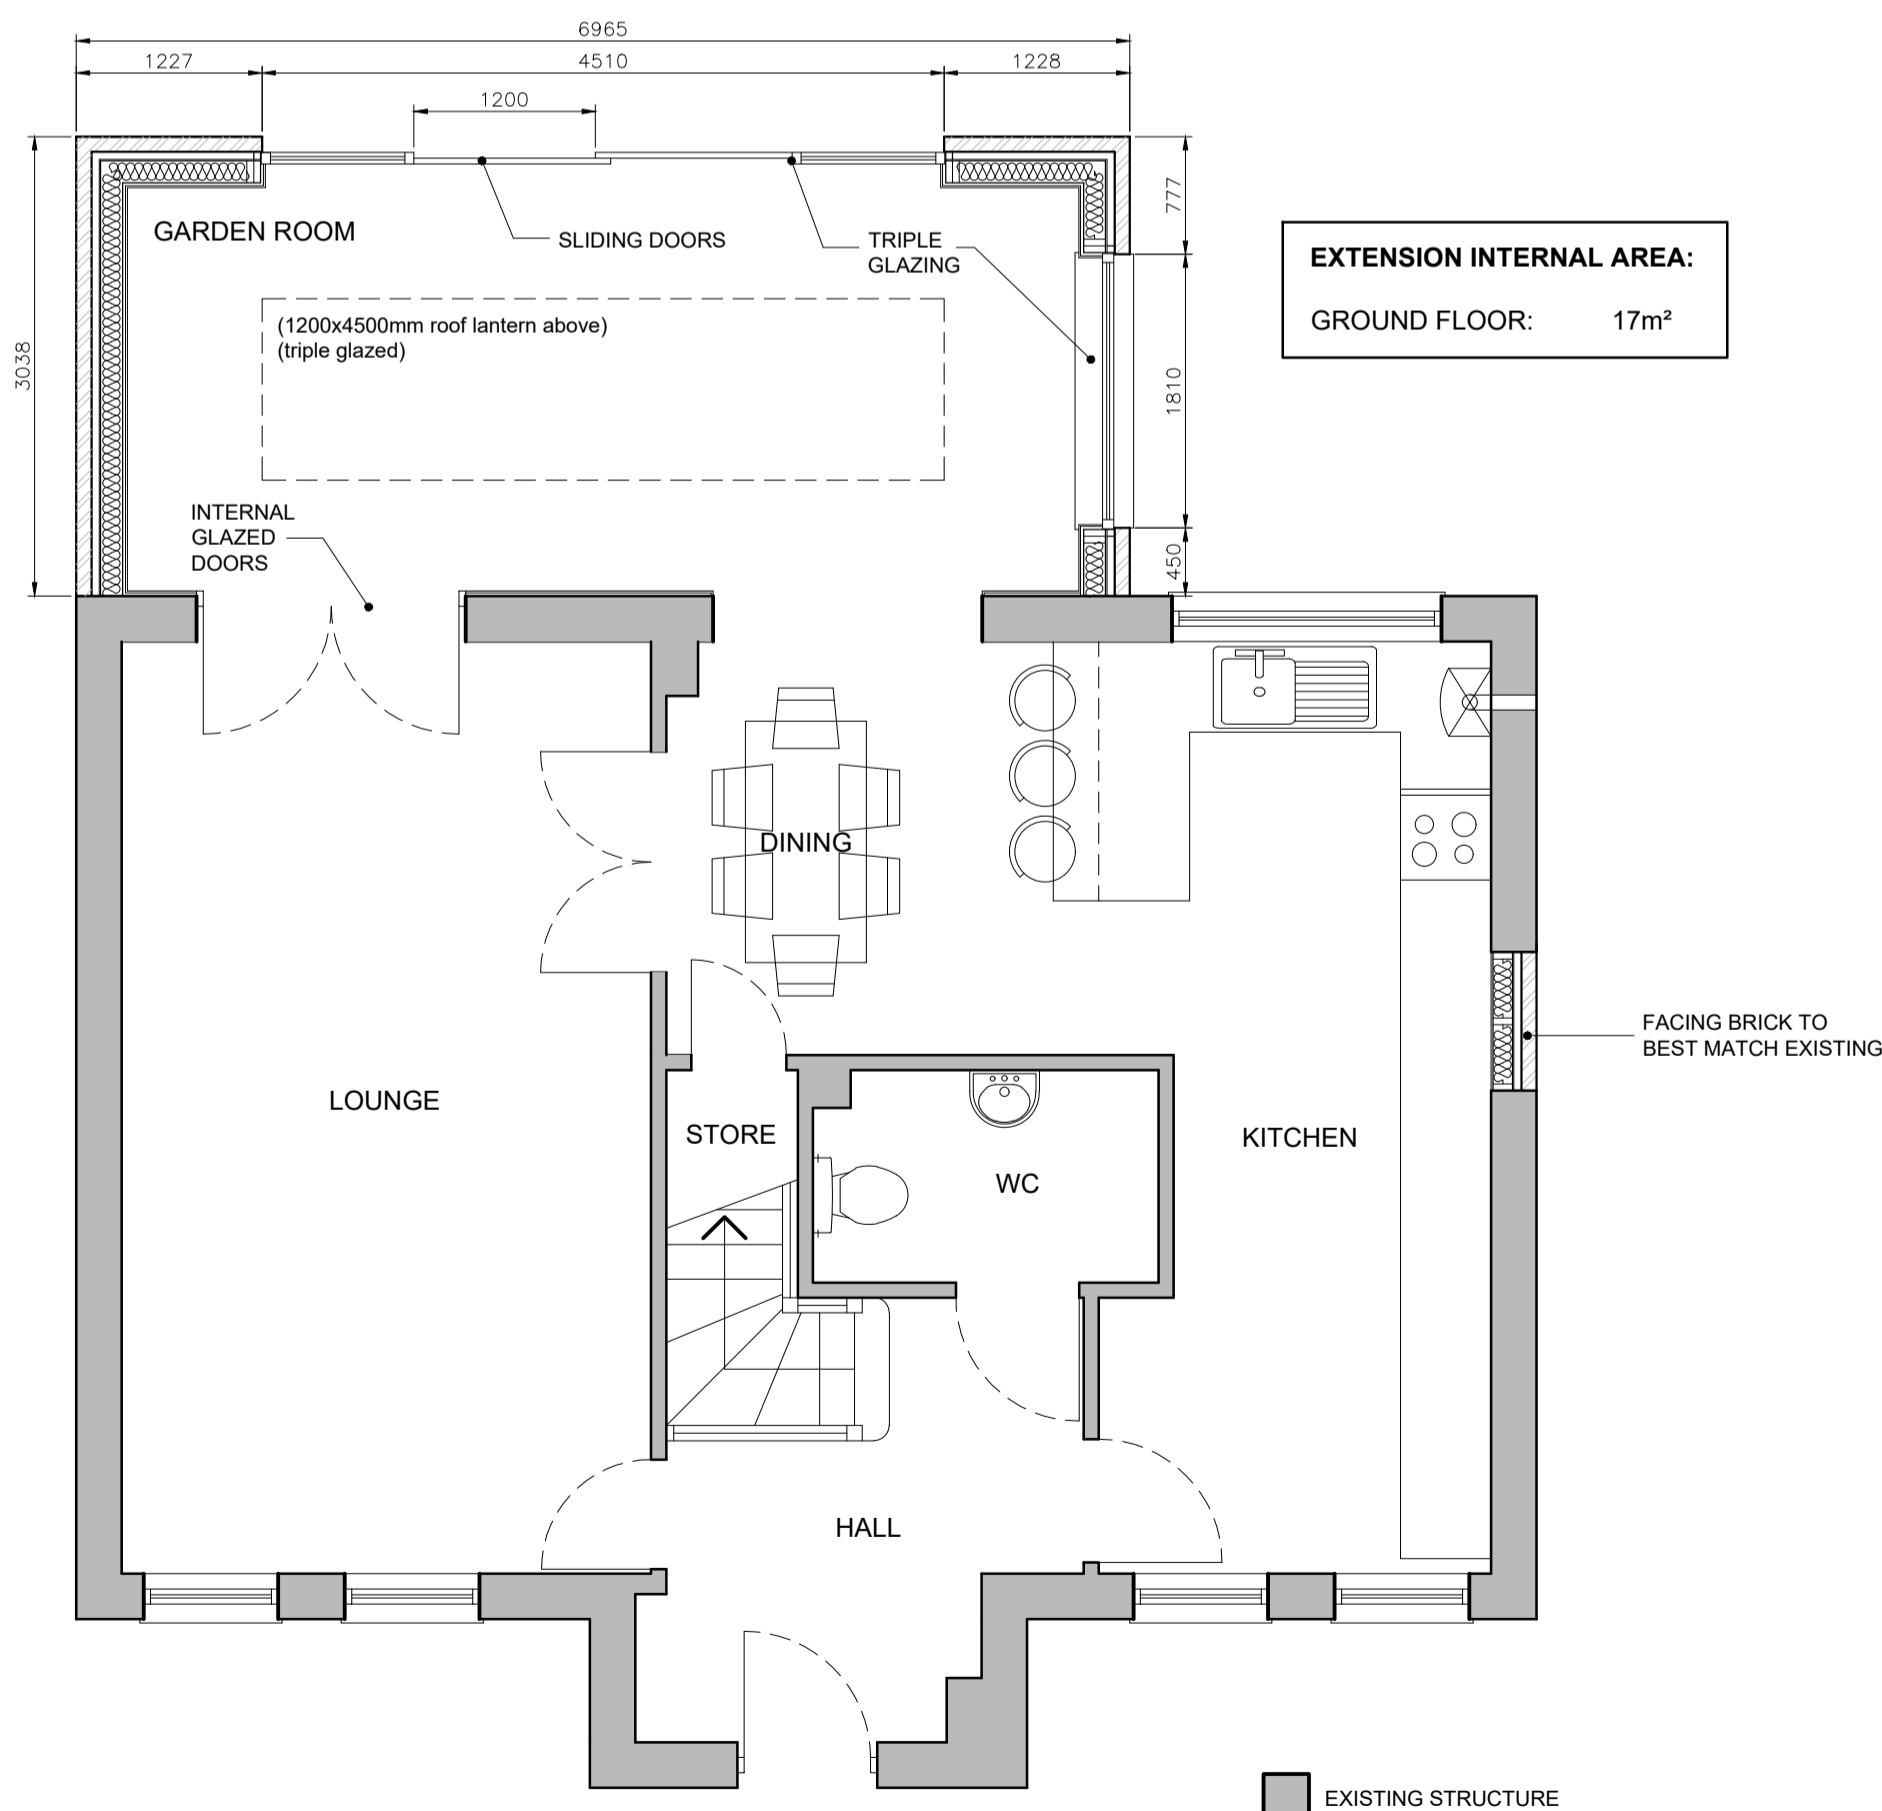


PROPOSED GROUND FLOOR PLAN  
SCALE 1:50

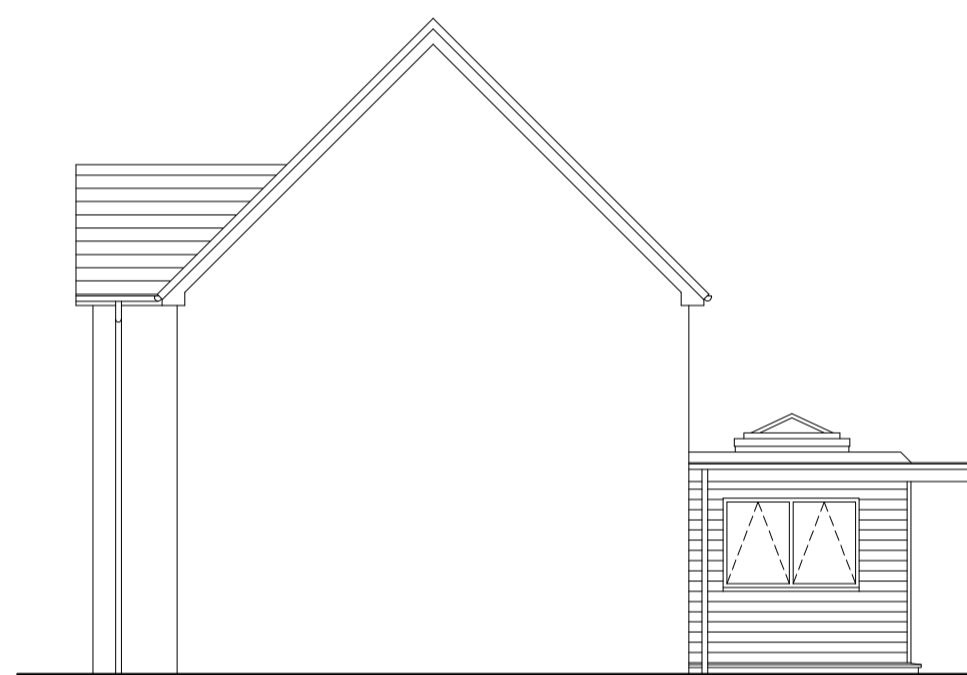



PROPOSED SIDE ELEVATION  
SCALE 1:100



PROPOSED REAR ELEVATION  
SCALE 1:100

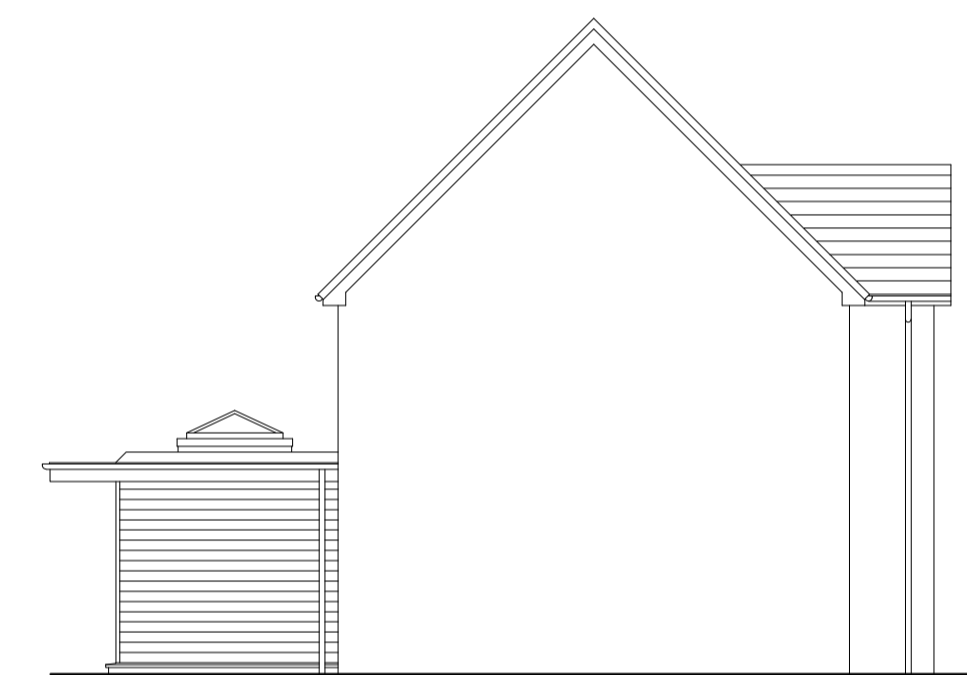

PROPOSED SIDE ELEVATION  
SCALE 1:100

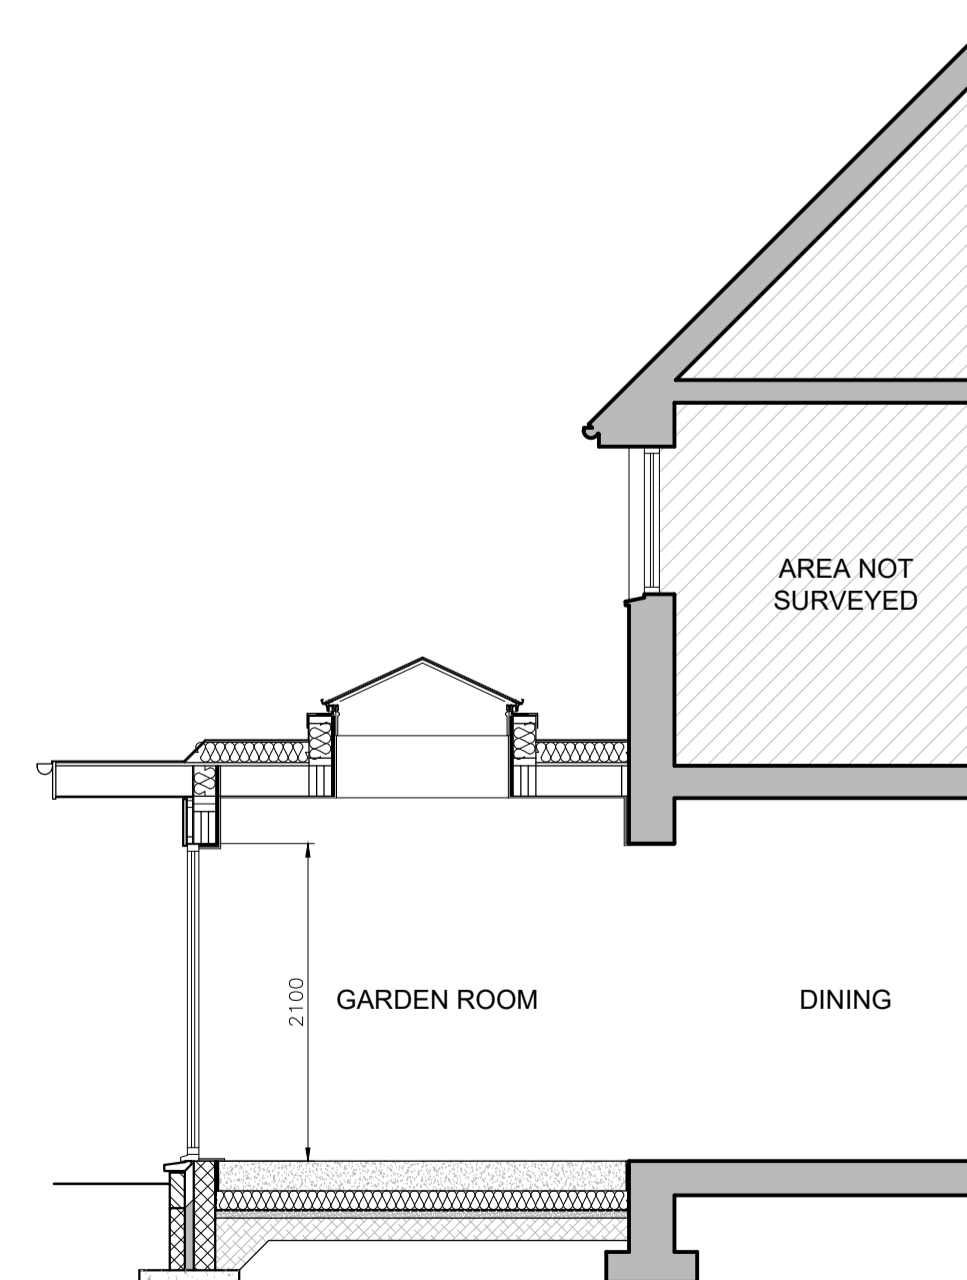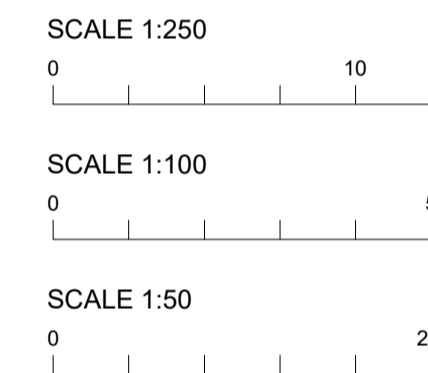


PROPOSED SSECTION  
SCALE 1:50




PROPOSED BLOCK PLAN  
SCALE 1:250

Rev.No.	Description	Date

**PROJECT**  
 PROPOSED EXTENSION  
 24 DALE LANE  
 EAST KILBRIDE  
 G75 9DL

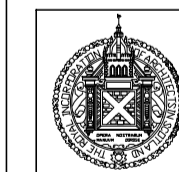

**Architects  
 Registration  
 Board**

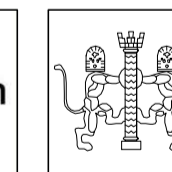

**CLIENT**  
 ALISTAIR & FIONA DALGLEISH

**TITLE**  
 EXISTING PLANS, ELEVATIONS,  
 & BLOCK PLAN.  
 PROPOSED PLANS ELEVATIONS,  
 SECTION & BLOCK PLAN

SCALE	DATE	STATUS:
PER DRAWING @ A1	FEBRUARY 2024	BUILDING WARRANT

DRAWING NUMBER:	REV:
1510_011	-