


GROUND FLOOR PLAN (1:100)



FRONT (STREET)
ELEVATION (1:100)



FRONT (WALL)
ELEVATION (1:100)

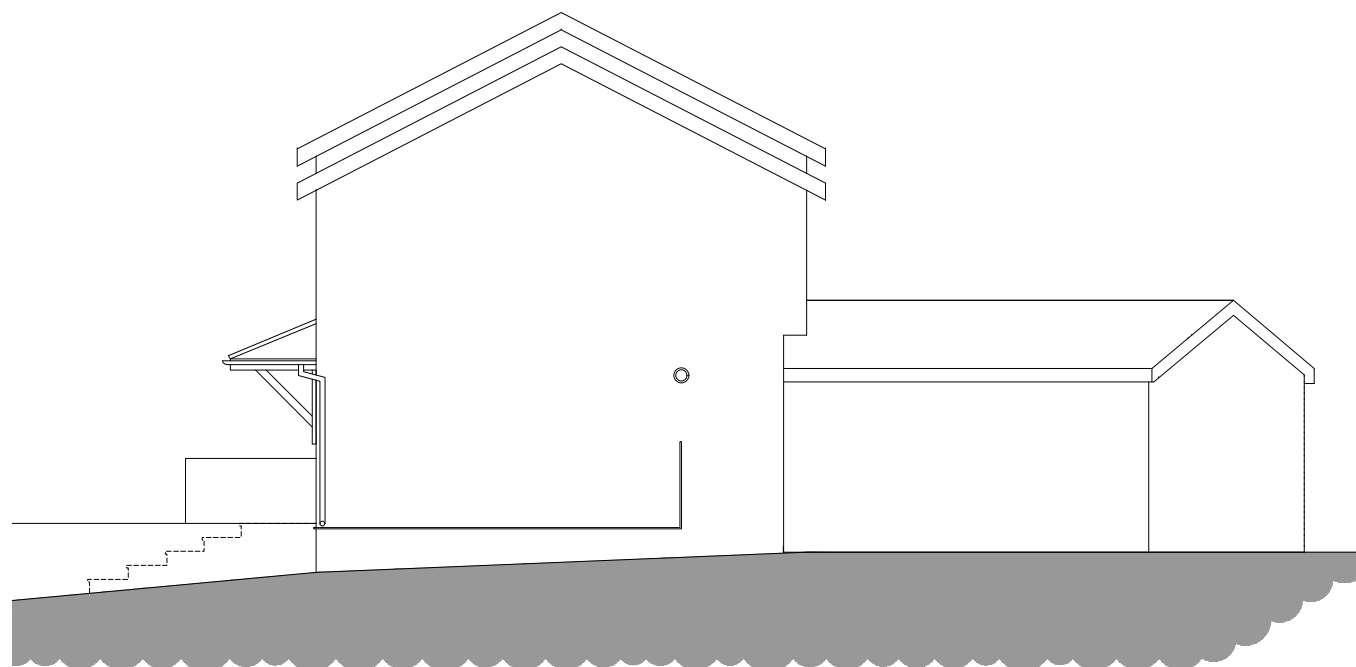

SIDE ELEVATION (1:100)



NOTES AND REVISIONS

No dimensions are to be scaled from this drawing. All stated dimensions must be verified on site. Lobs Design must be advised of any discrepancies. This drawing must be read together with the specification/Bill of Quantities and related drawings.

This drawing is for the purpose of obtaining Planning & Building Regulations Approval only. Should the contractor use them to build from then they assume full responsibility for the design.

REV	DESCRIPTION	DRWN	CHKD	DATE


Client
48A Longfields
Stevenage
SG2 8QB

Project
Front Extension

Drawing Title
Ground Floor Plan
& Pertinent Elevations
Existing

Scale As Shown	Date Jan 24	Drawn KRL	Checked
-------------------	----------------	--------------	---------

Project No LD698	Drawing No E02	Revision
---------------------	-------------------	----------

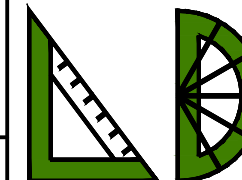

LGCHF Garden City
Heritage Awards
Winning Designer

Lobs Design

Architectural Services
Devonshire B.C.
Works Road,
Letchworth Garden City
Hertfordshire, SG6 1GJ
T: 01462 488212
M: 07960 006077
E: info@lobs-design.co.uk