




GROUND FLOOR PLAN (1:100)

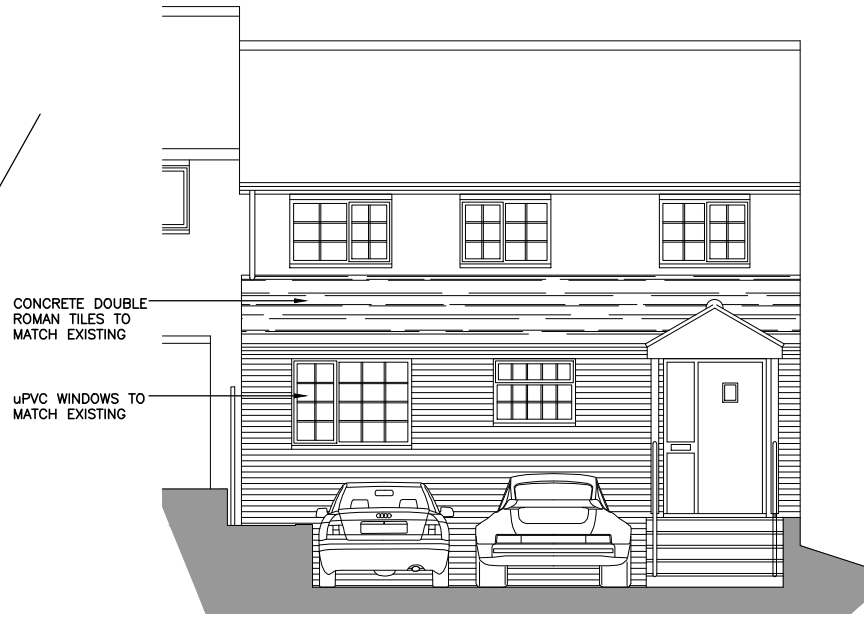


FRONT (STREET) ELEVATION (1:100)

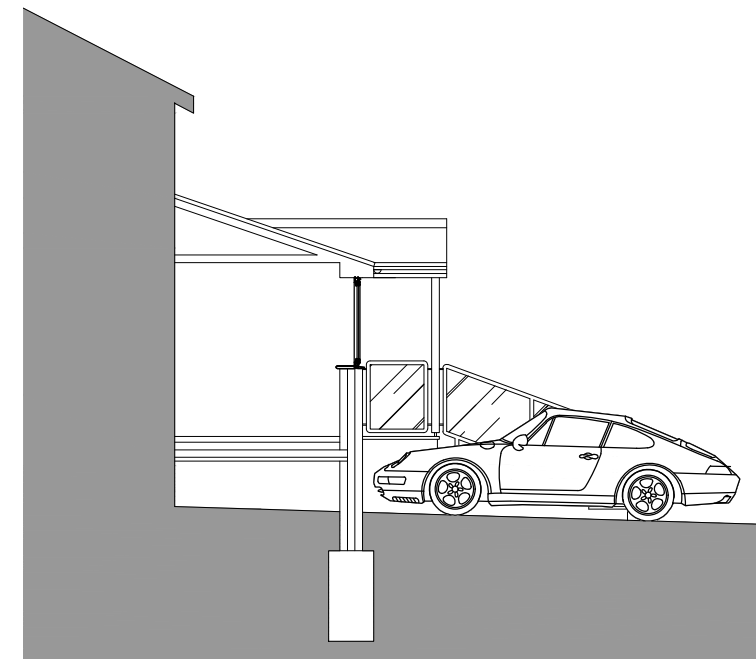

TYPICAL SECTION (1:100)

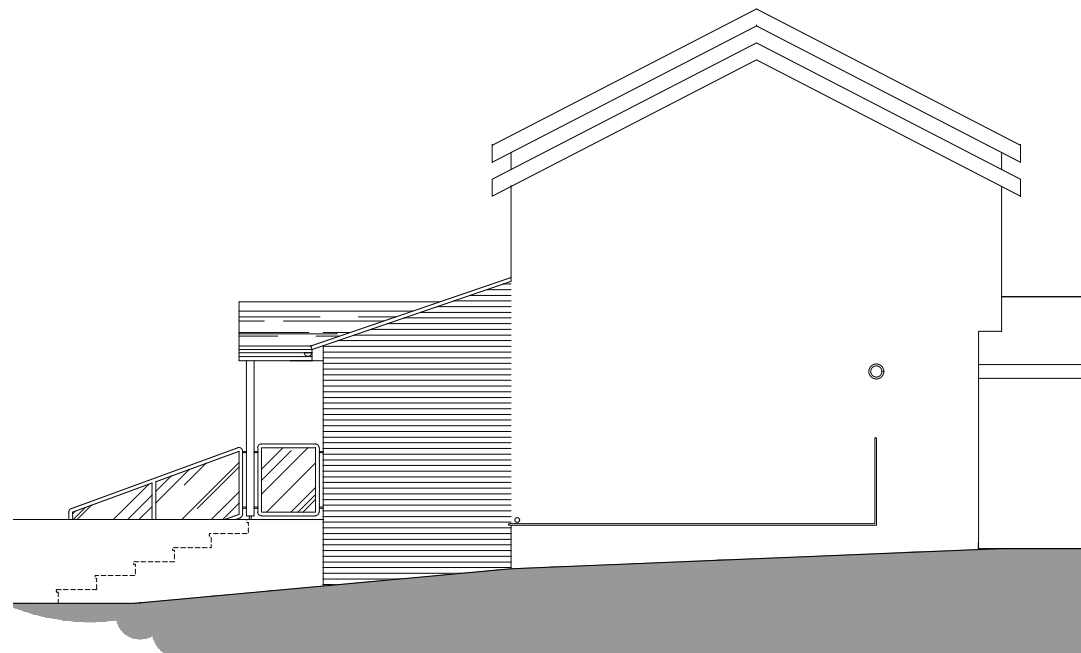

SIDE ELEVATION TO STREET (1:100)

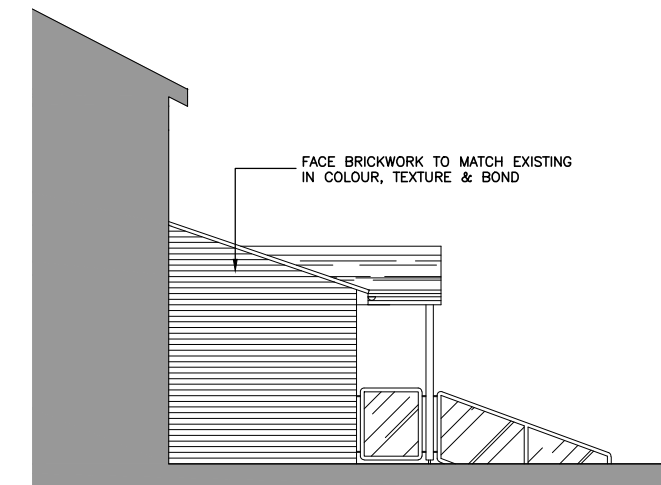

SIDE ELEVATION TO No.50 (1:100)



**NOTES AND REVISIONS**

No dimensions are to be scaled from this drawing. All stated dimensions must be verified on site. Lobs Design must be advised of any discrepancies. This drawing must be read together with the specification/Bill of Quantities and related drawings.

This drawing is for the purpose of obtaining Planning & Building Regulations Approval only. Should the contractor use them to build from then they assume full responsibility for the design.


REV	DESCRIPTION	DRWN	CHKD	DATE
A	INTERNAL LAYOUT AMENDED AND EN-SUITE WINDOW ENLARGED	ipl		03.04.24

Client  
**48A Longfields**  
**Stevenage**  
**SG2 8QB**

Project  
**Front Extension**

Drawing Title  
**Ground Floor Plan, Typical Section & Pertinent Elevations Proposed**

Scale As Shown	Date Jan 24	Drawn KRL	Checked
Project No <b>LD698</b>	Drawing No <b>P02</b>	Revision <b>A</b>	

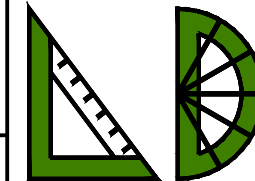

**LGCHF Garden City**  
**Heritage Awards**  
**Winning Designer**

**Lobs Design**  
 Architectural Services  
 Devonshire B.C.  
 Works Road,  
 Letchworth Garden City  
 Hertfordshire, SG6 1GJ  
 T: 01462 488212  
 M: 07960 006077  
 E: info@lobs-design.co.uk