




PROPOSED REAR ELEVATION
SCALE BAR 1:50 @ A1

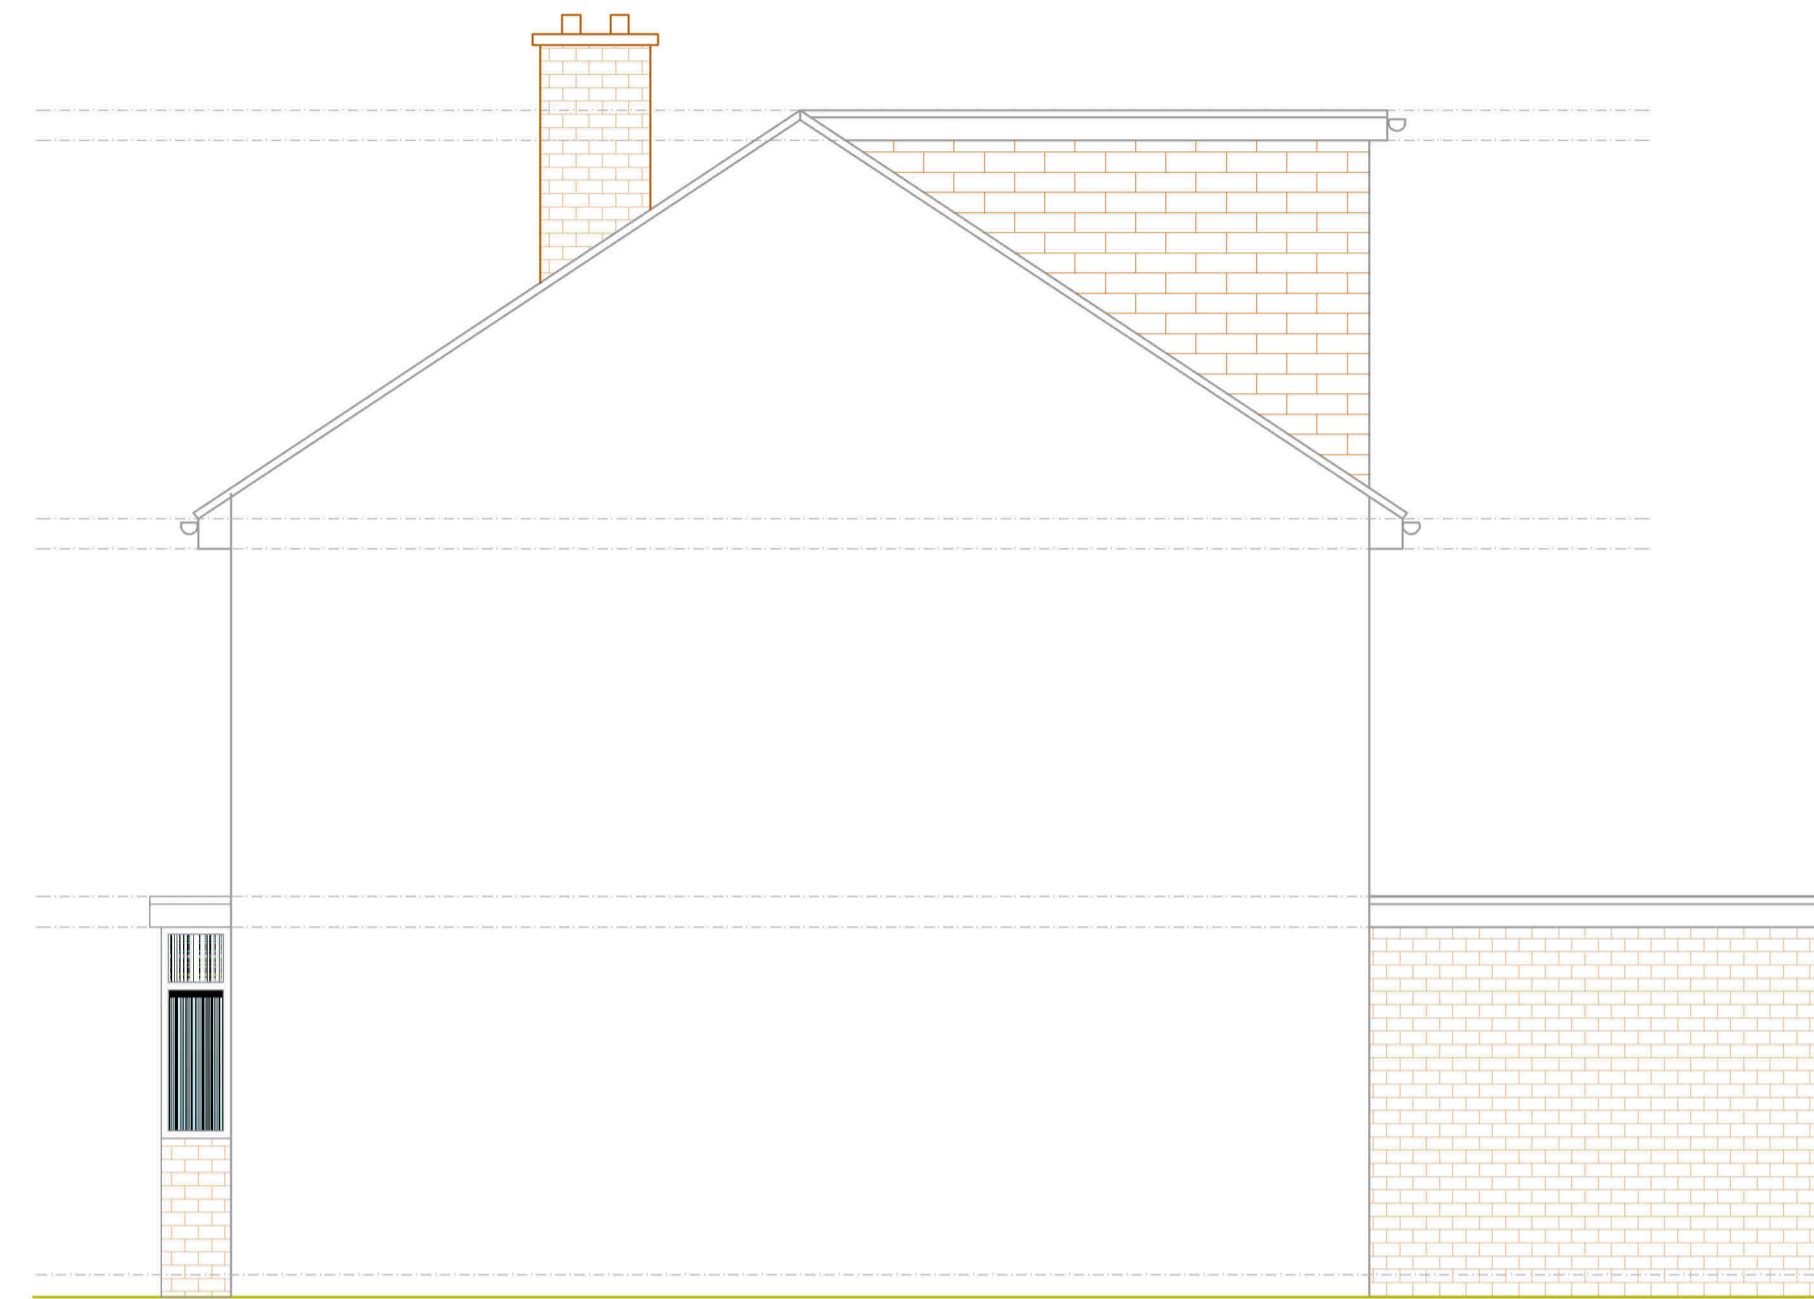


PROPOSED SIDE ELEVATION 1
SCALE BAR 1:50 @ A1

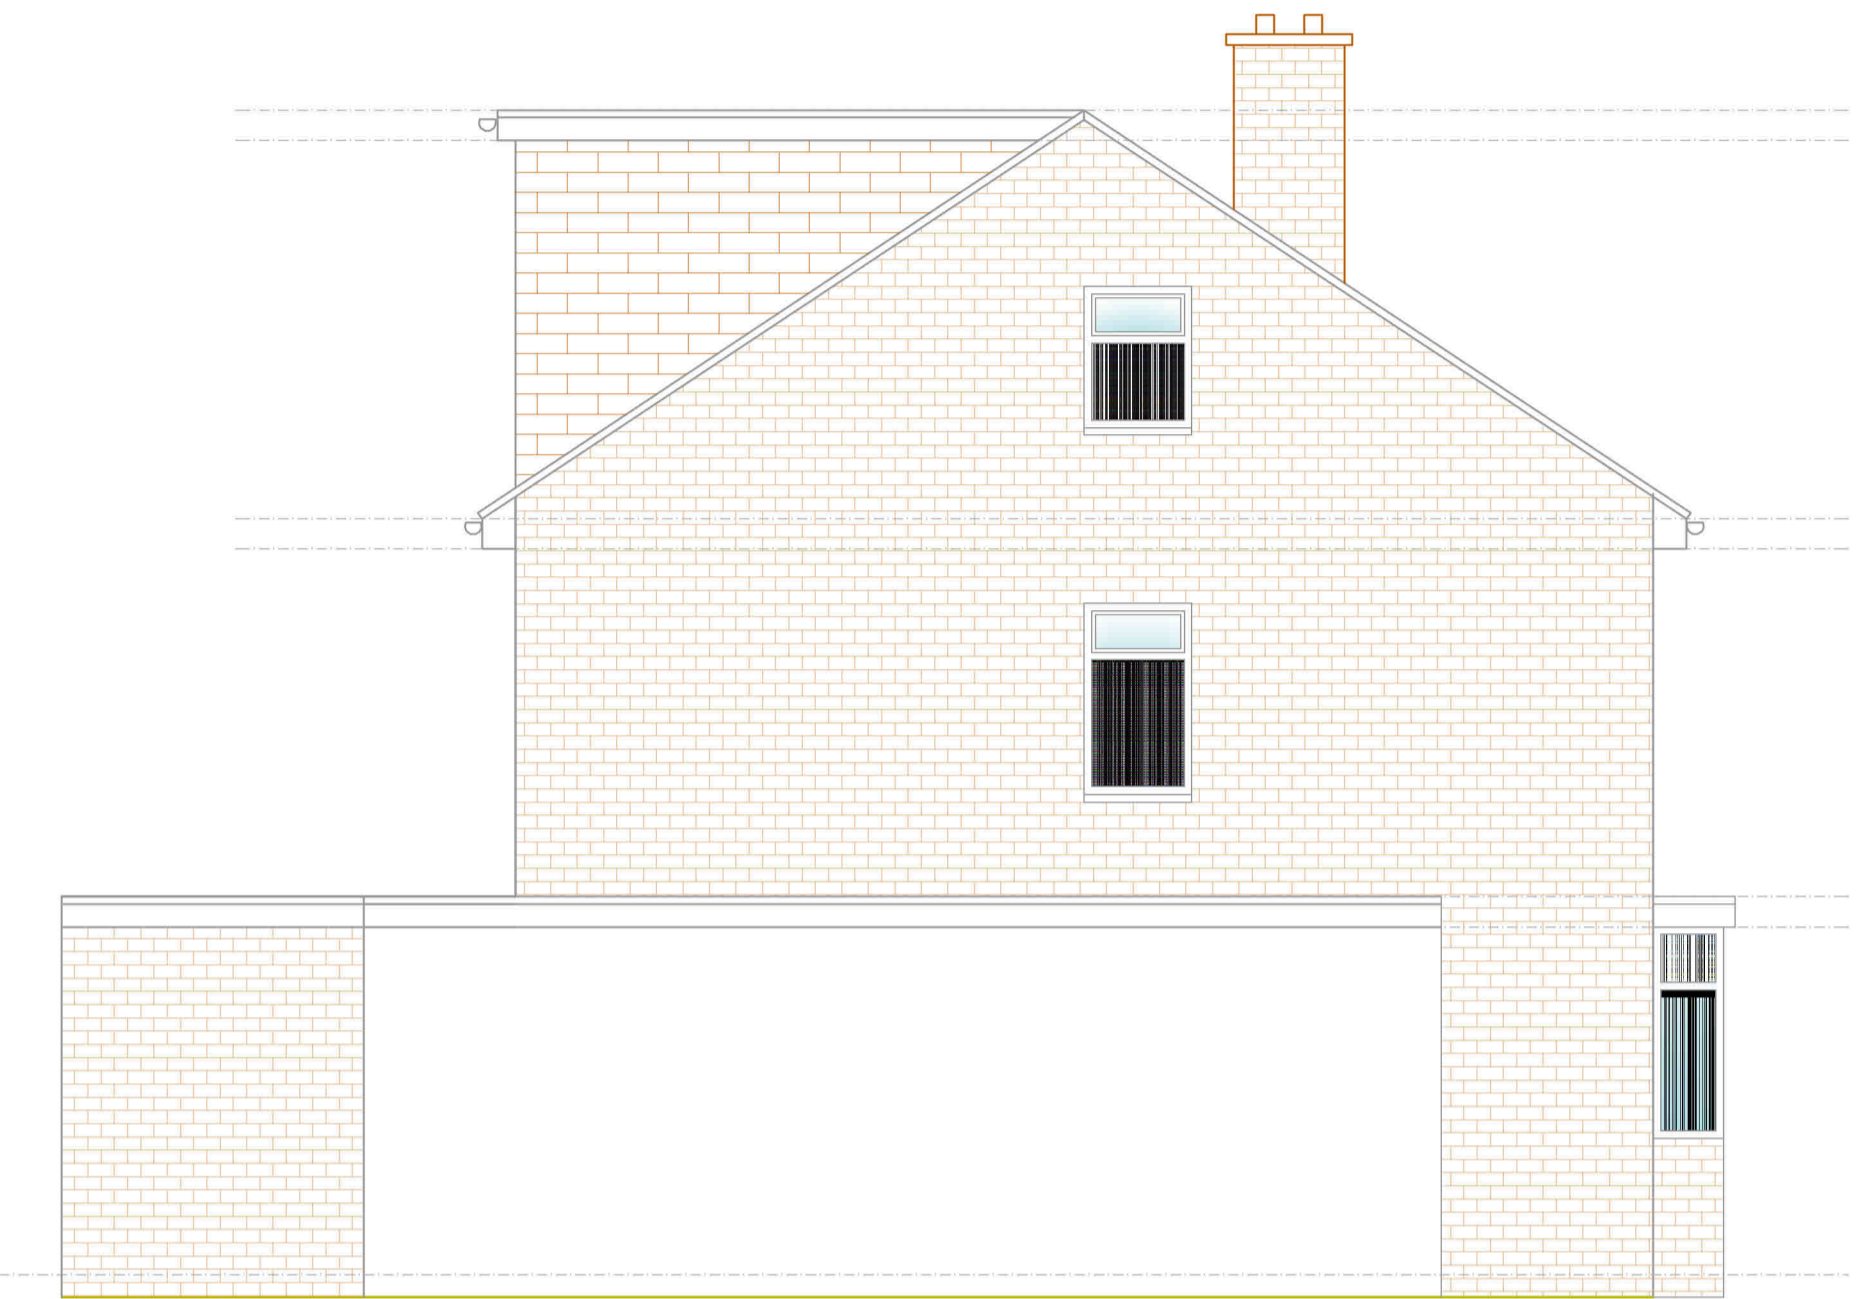

PROPOSED SIDE ELEVATION 2
SCALE BAR 1:50 @ A1

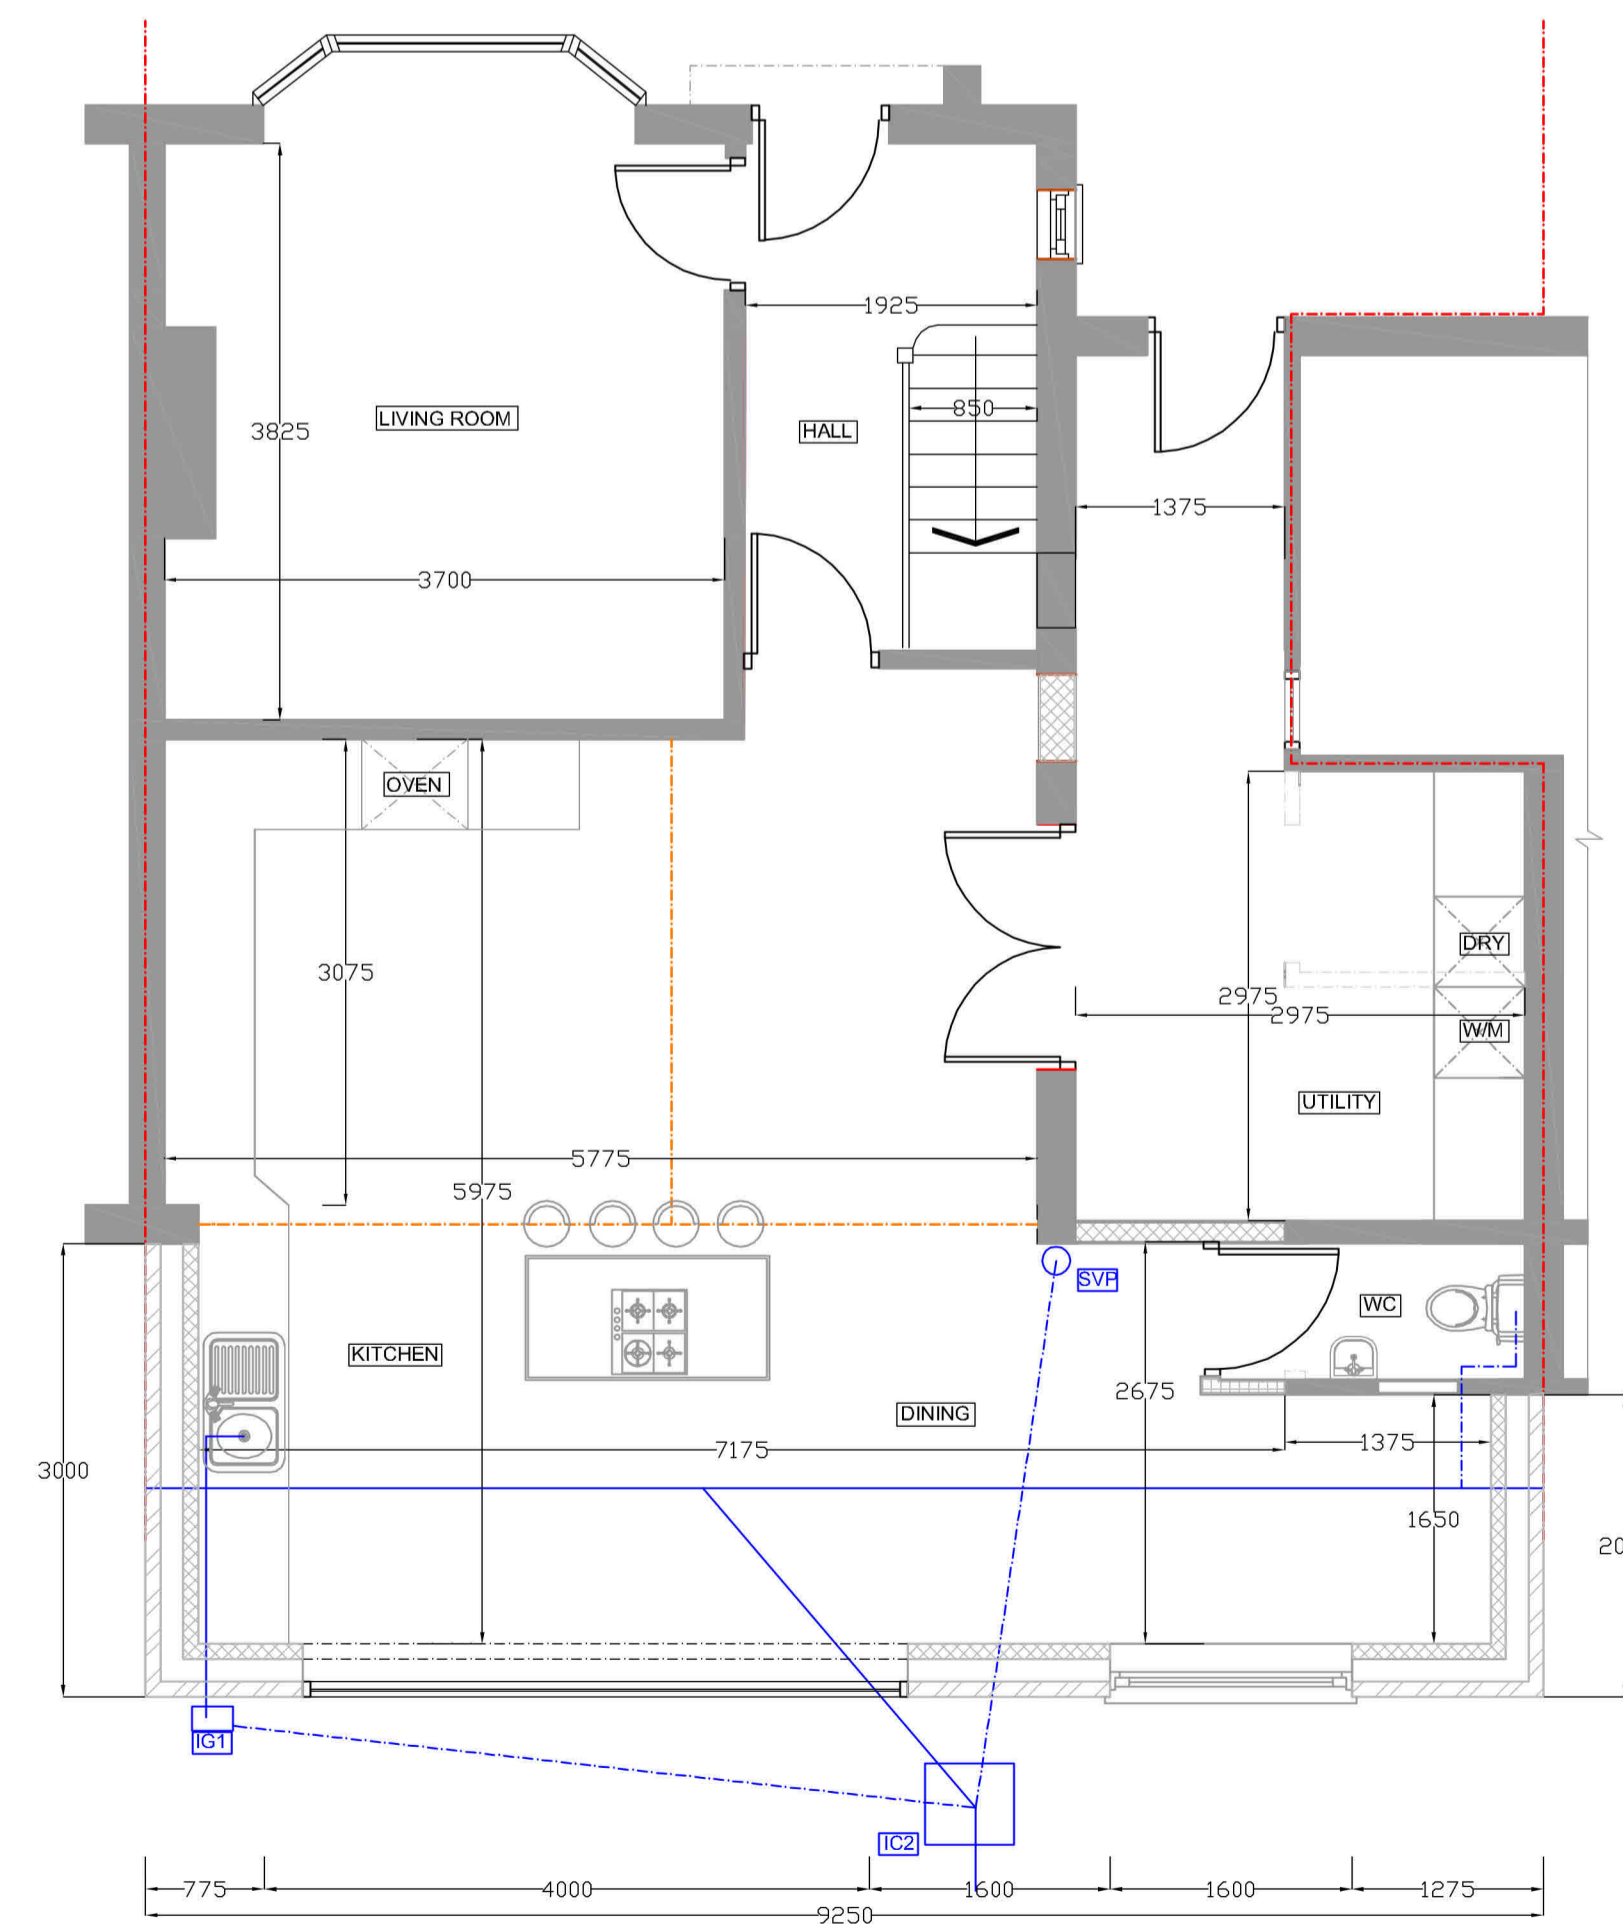

PROPOSED GROUND FLOOR
SCALE BAR 1:50 @ A1

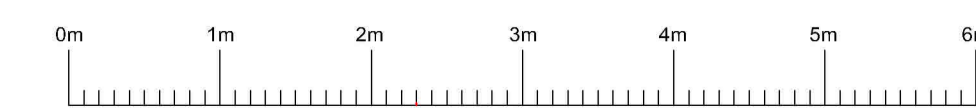

SCALE BAR 1:50 @ A1

REVISION	DESCRIPTION	DATE	BY
A	PLEASE REVIEW FOLLOWING CLIENTS REQUIREMENTS	28.02.24	BB

Cotswold Residential Design Ltd

Oxford Office: 14 Saffron Crescent,
Caversham,
Oxfordshire,
OX11 1FE

DRAWING TITLE: PROPOSED FLOOR PLANS AND ELEVATIONS
SITE ADDRESS: 29 HOPE GREEN, WATFORD, WD20 7HQ

SCALE: 1:50 @ A1 DRAWN BY: BB
DATE: 18.02.24
DRAWING NO: HOPE/03 REVISION A