



| Keynote Legend | |
|----------------|---|
| Key Value | Keynote Text |
| A1.1 | External Walls - Facing Brickwork to match existing |
| A1.4 | External Walls - "Eternit Cedral" Boarding |
| A2.1 | Roof Tiles - Concrete Roof tiles to match existing |
| A2.3 | Roof New Flat Roof - Single Ply Membrane |
| A3.1 | Windows & Doors finish to match existing |
| R1.1 | 110mm "Marley" Deepflow Gutter |
| R1.2 | 68mm dia Rainwater pipe |

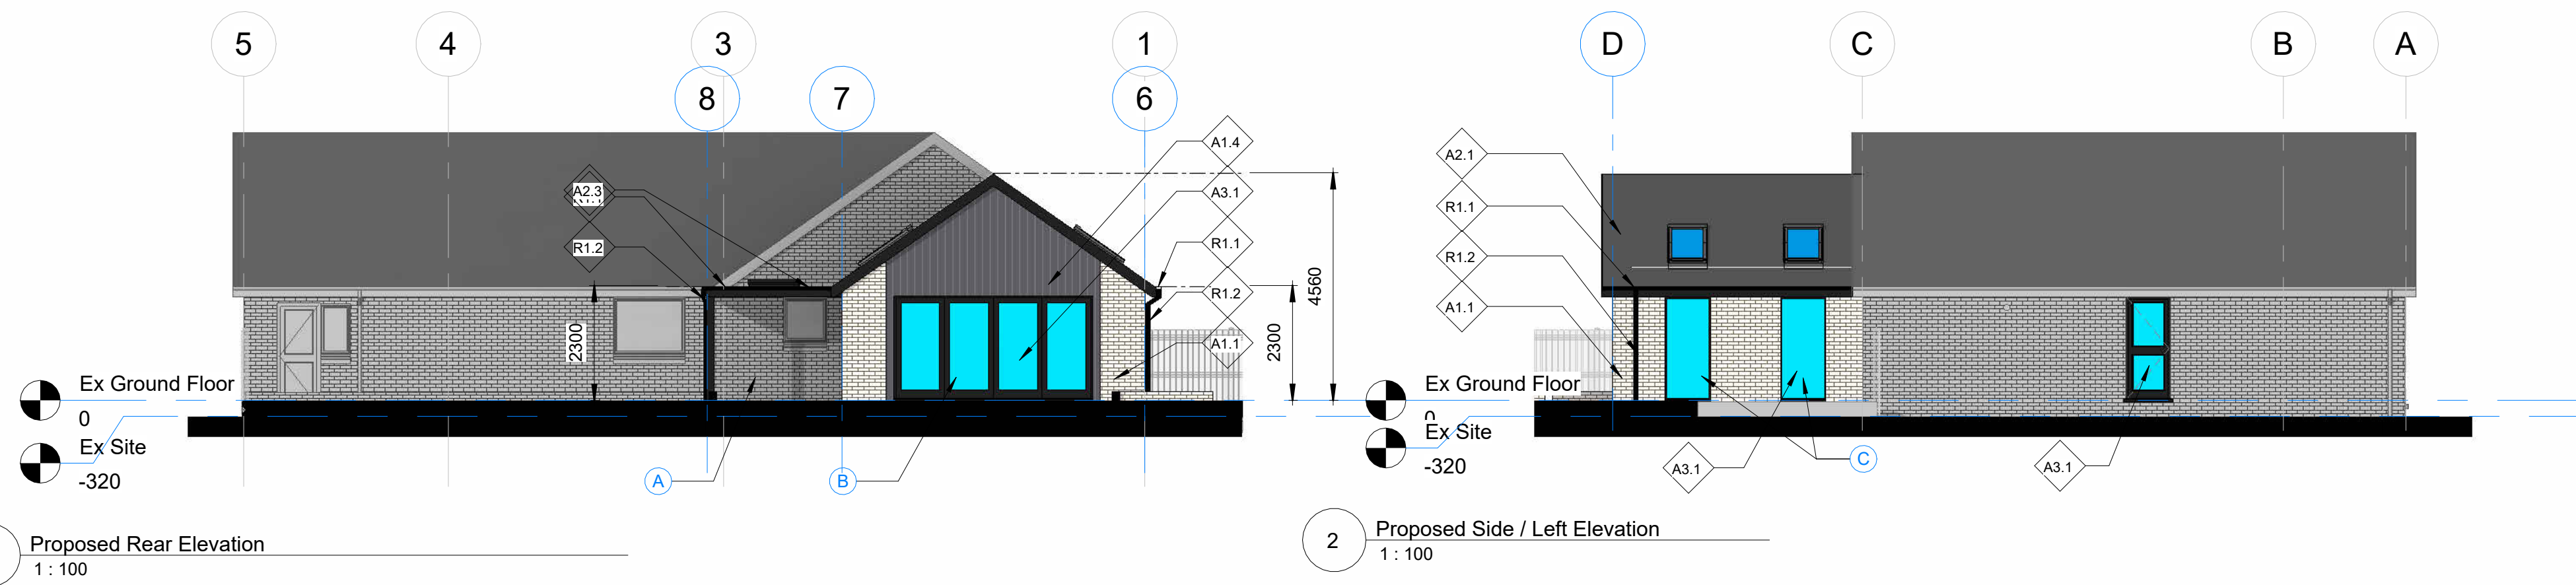

1 Proposed Rear Elevation
1 : 100

2 Proposed Side / Left Elevation
1 : 100

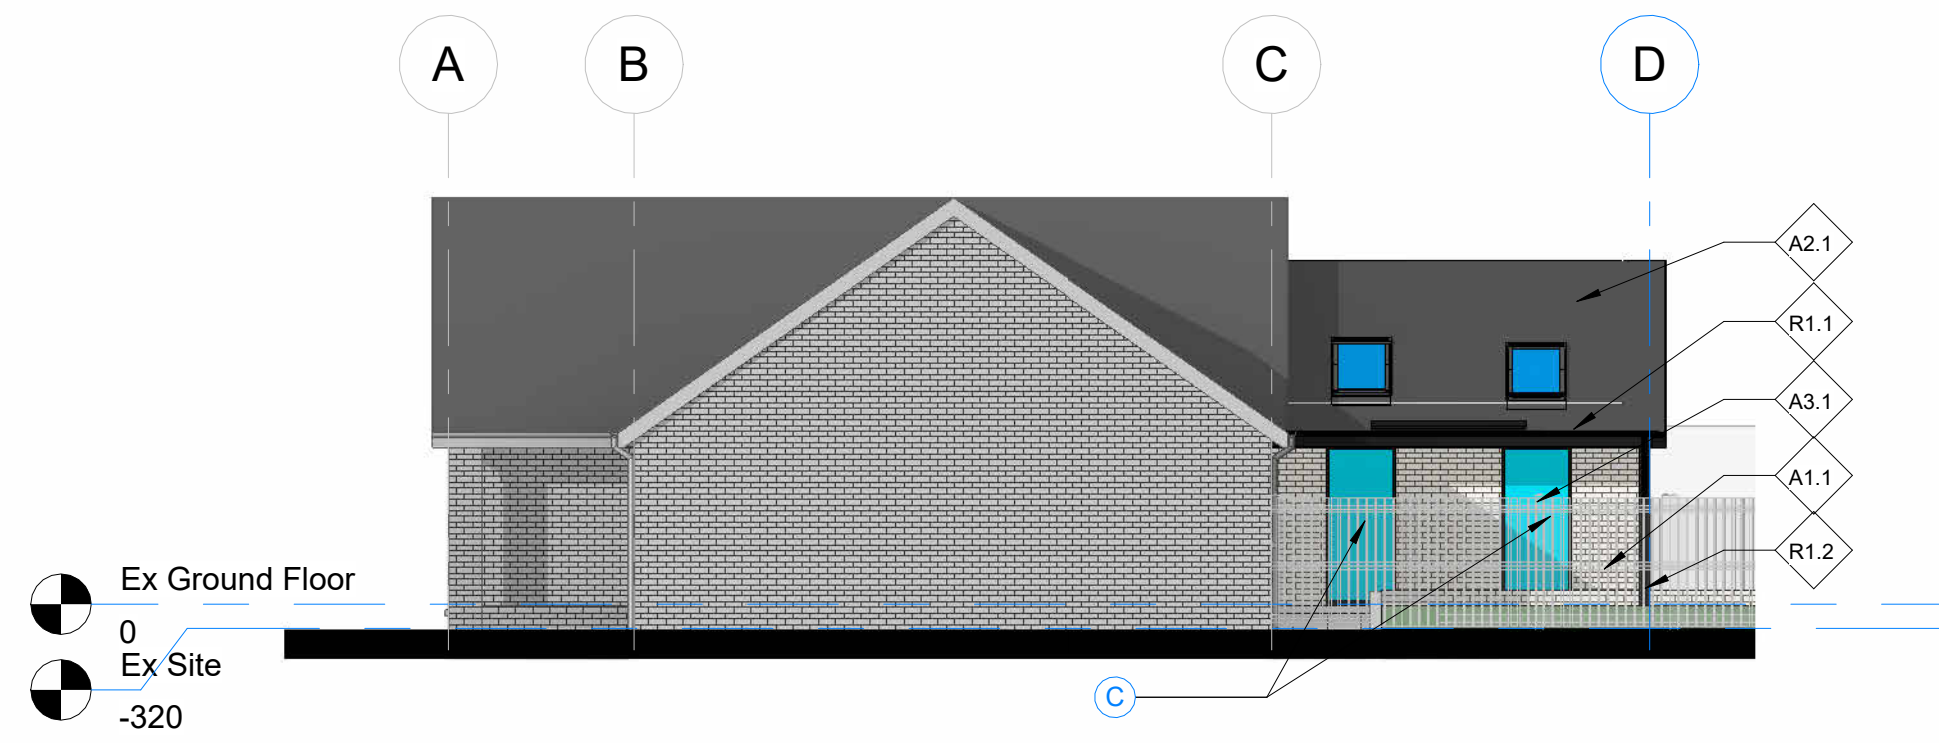


3 Proposed Side / Right Elevation
1 : 100



5 3D View 1


| Note Block | |
|----------------|---------------|
| Note Number | Note Text |
| A | Covered area |
| B | Bi-Fold Doors |
| C | Fixed windows |
| Grand total: 4 | |

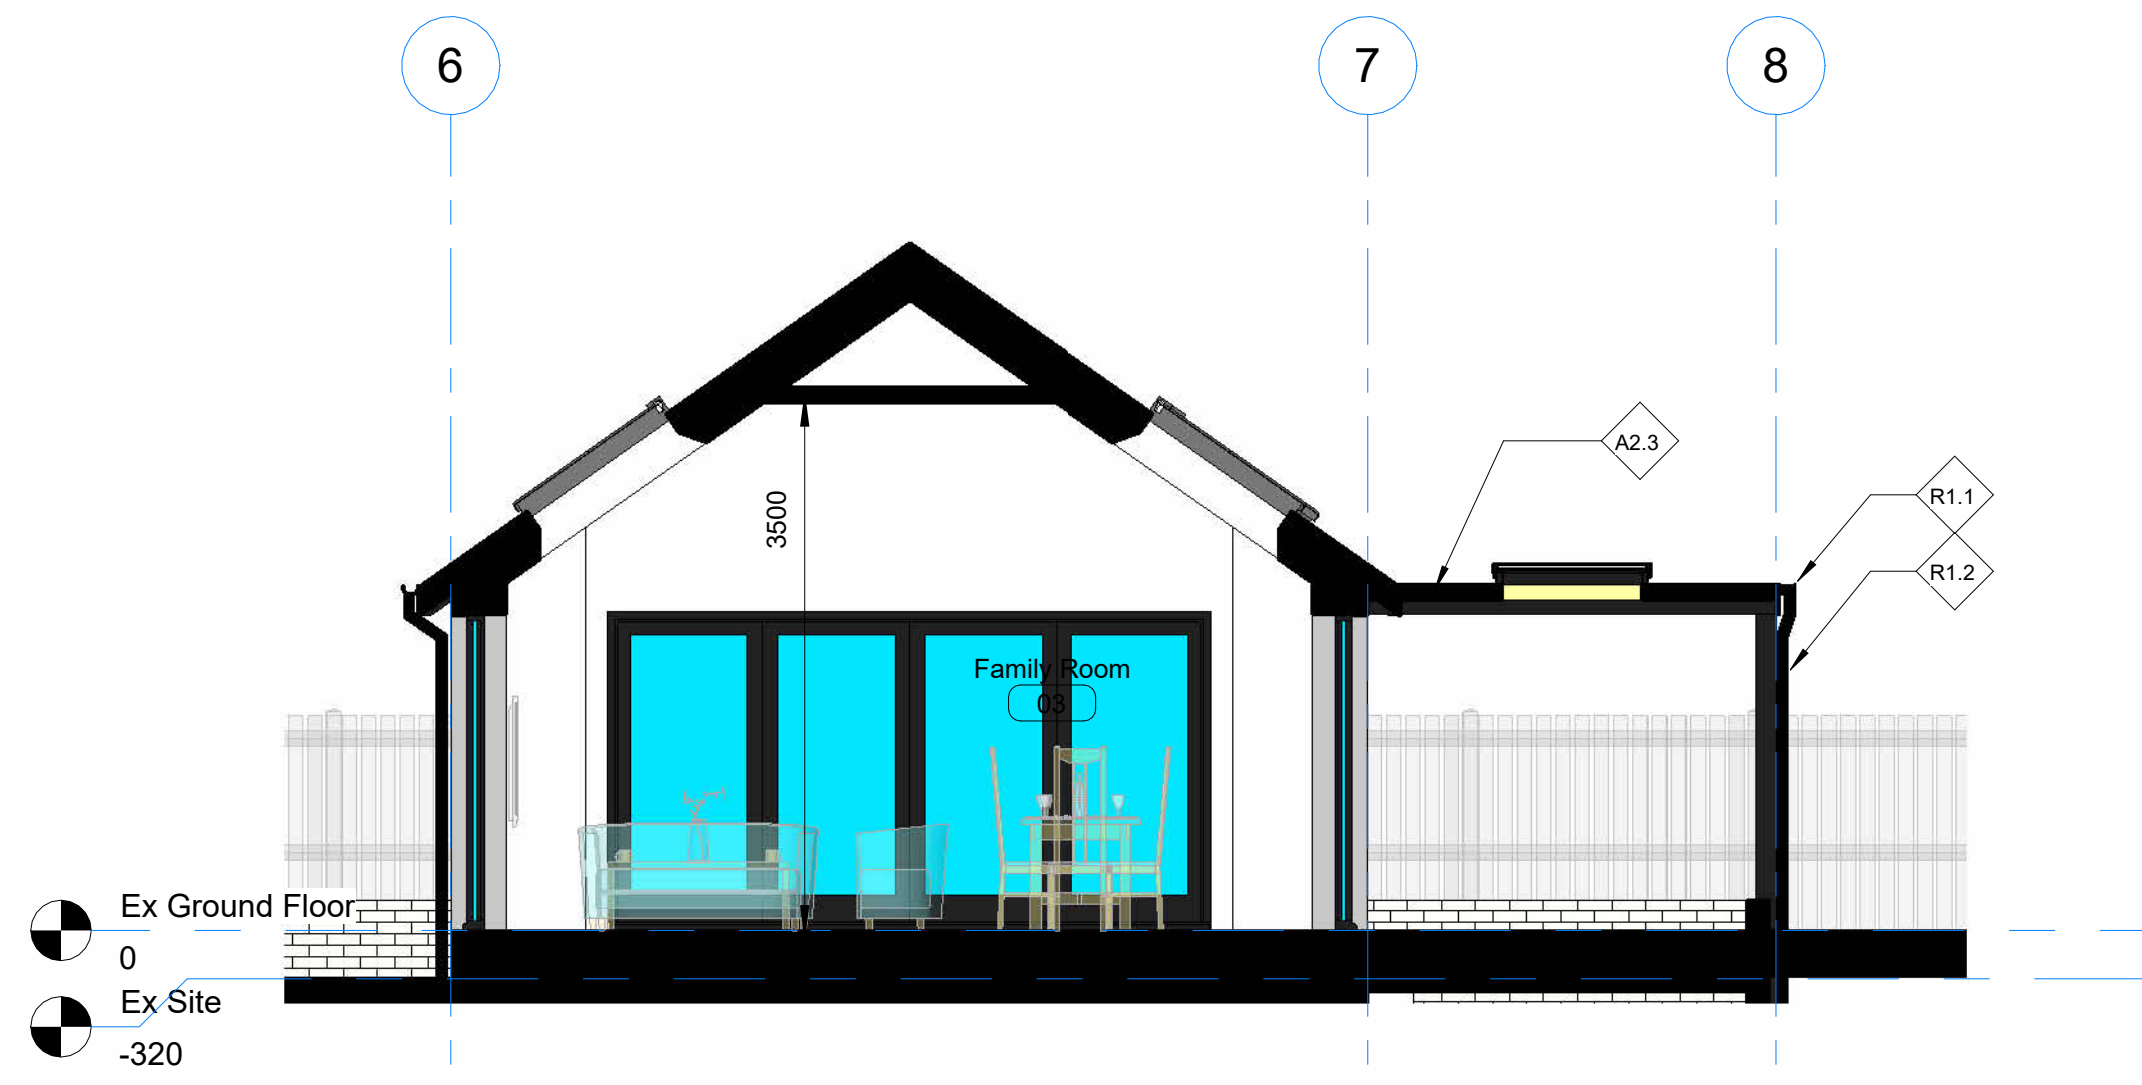

4 Section 1
1 : 50



6 3D View 2

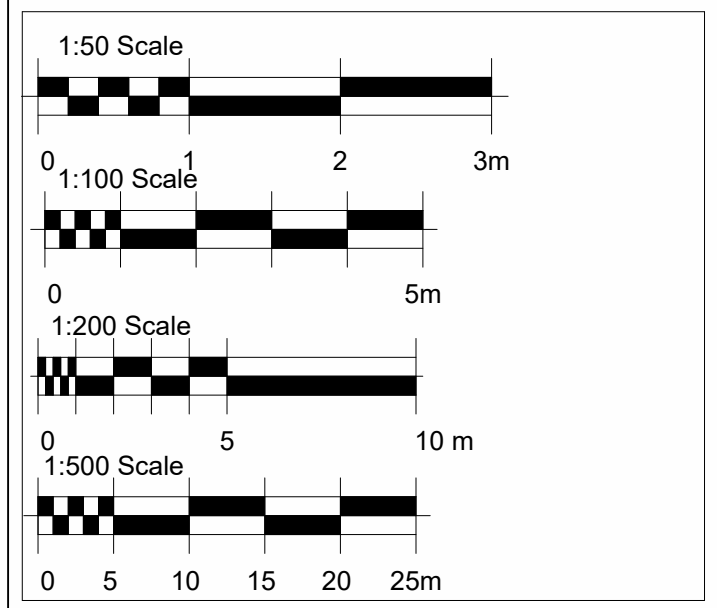

NOTE:- All existing dimensions must be checked on site by the contractor prior to work commencing. Any discrepancies must be reported prior to works starting.

| No. | Description | Date |
|-----|-------------|------|
| | | |

| | | |
|-----------------|--|-----|
| Stage | Planning | |
| Project | Proposed Single Storey Extension to Rear | |
| Client | Mr & Mrs Douglas | |
| Project Address | 8 Bankton Glade, Livingston EH54 9DG | |
| Title | Proposed Elevations - Section - 3d | |
| Project no | 24101 | |
| Date | March 2024 | |
| Scale | Drawing no | Rev |
| As Note | 211 | |