


BIN STORE

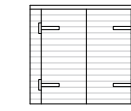

FRONT ELEVATION
1:100



REAR ELEVATION
1:100






SIDE ELEVATION
1:100



SIDE ELEVATION
1:100



BIN STORE

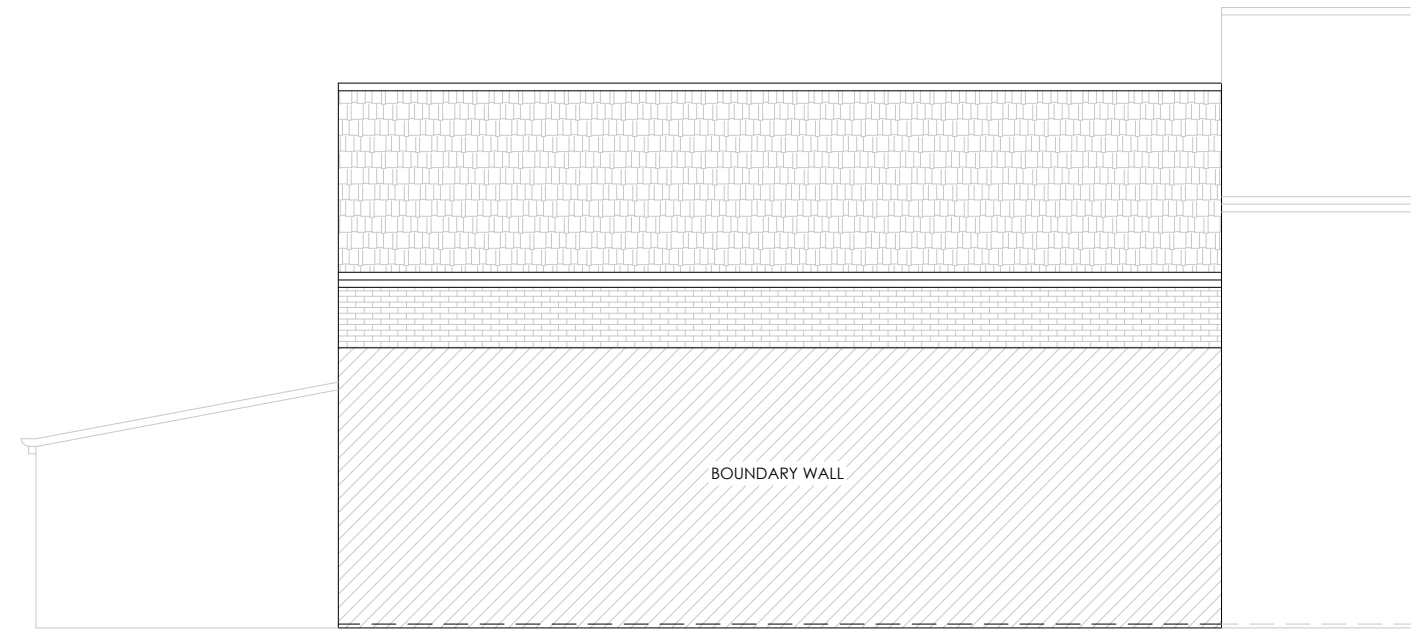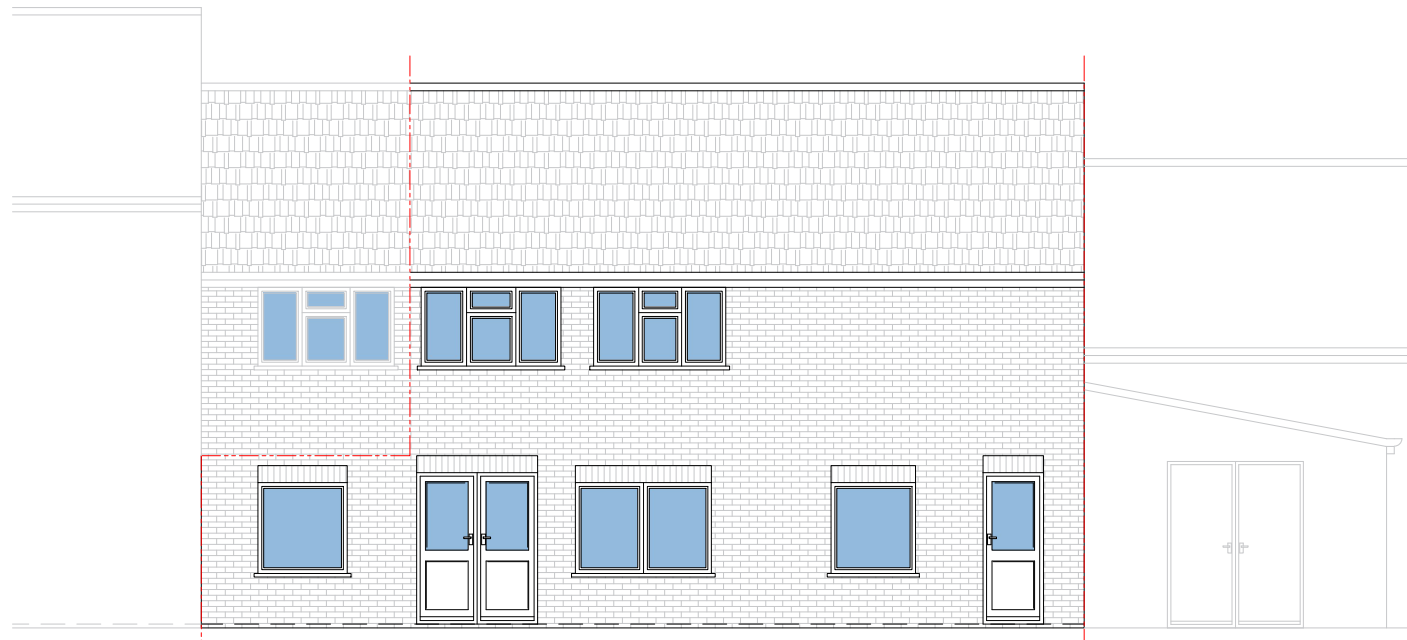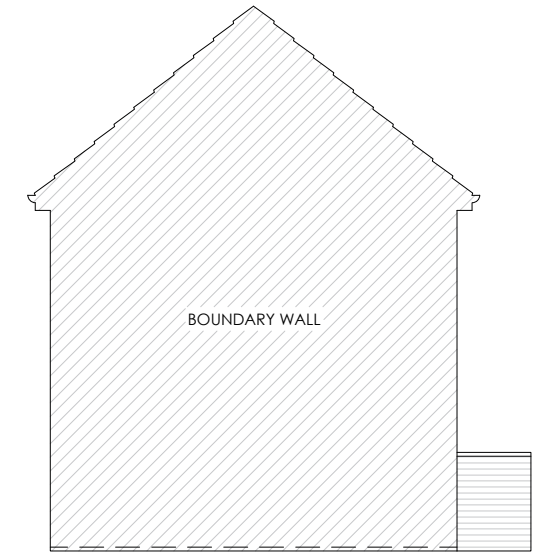

LIABILITY
NO LIABILITY IS ACCEPTED TO ANY THIRD PARTY RELYING ON INFORMATION CONTAINED IN THIS DRAWING.
CONTRACTORS MUST VERIFY ALL DIMENSIONS ON SITE BEFORE COMMENCING ANY WORK ON SITE OR PREPARING CONSTRUCTION DRAWINGS.

PARTY WALL
WORKS TO A PARTY WALL STRUCTURE OR WITHIN 3 METRES OF THE LINE OF JUNCTION WILL REQUIRE NOTICES SERVED UPON YOUR NEIGHBOUR(S).
WHERE DISPUTES ARISE, A PARTY WALL AWARD MAY NEED TO BE PREPARED PRIOR TO ANY WORKS COMMENCING ON SITE.

KEY
MH MAXIMUM HEIGHT
RH ROOF HEIGHT
EH EAVES HEIGHT
FFL FINISH FLOOR LEVEL
PTL PATIO LEVEL
GL GROUND LEVEL
© COPYRIGHT ALL RIGHTS RESERVED

PROPOSED PLANS AND ELEVATIONS

SITE LOCATION: REAR OF 102 HIGH STREET
DRAWING NO: 19/492/003
SCALE: 1:100@A3
DRAWN BY: MC
REVISION: -
DATE: 28 DEC 2023
CHECKED BY: MA