





SCALE BAR - 1:50

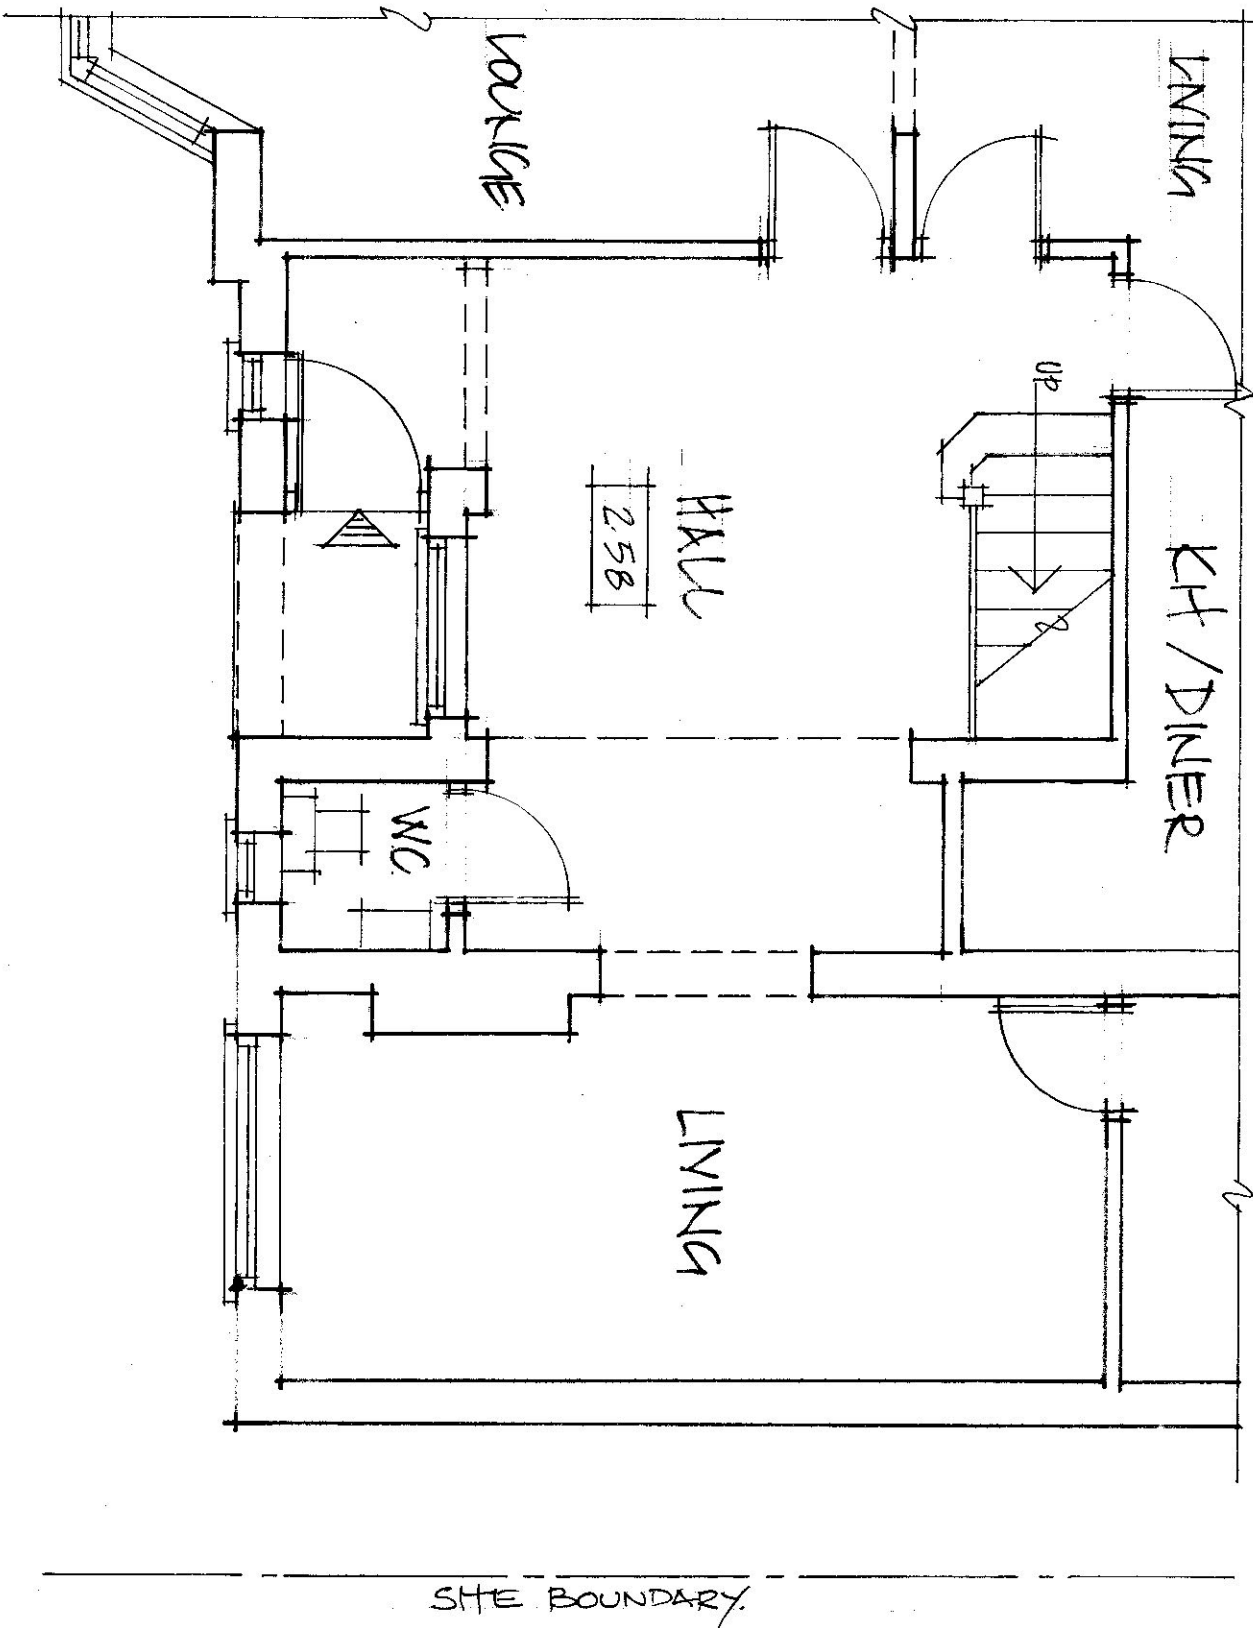

PART GROUND FLOOR PLAN - 1:50

A3

SURVEY AS EXISTING.		DR. M. MOJAMEDI-AZARI	M. BURKLAND.
31 COPRINGWAY, LONDON, W5 3AB		SCALE: 1:50	
		DRG: 1201/1	TEL: 07430 115850

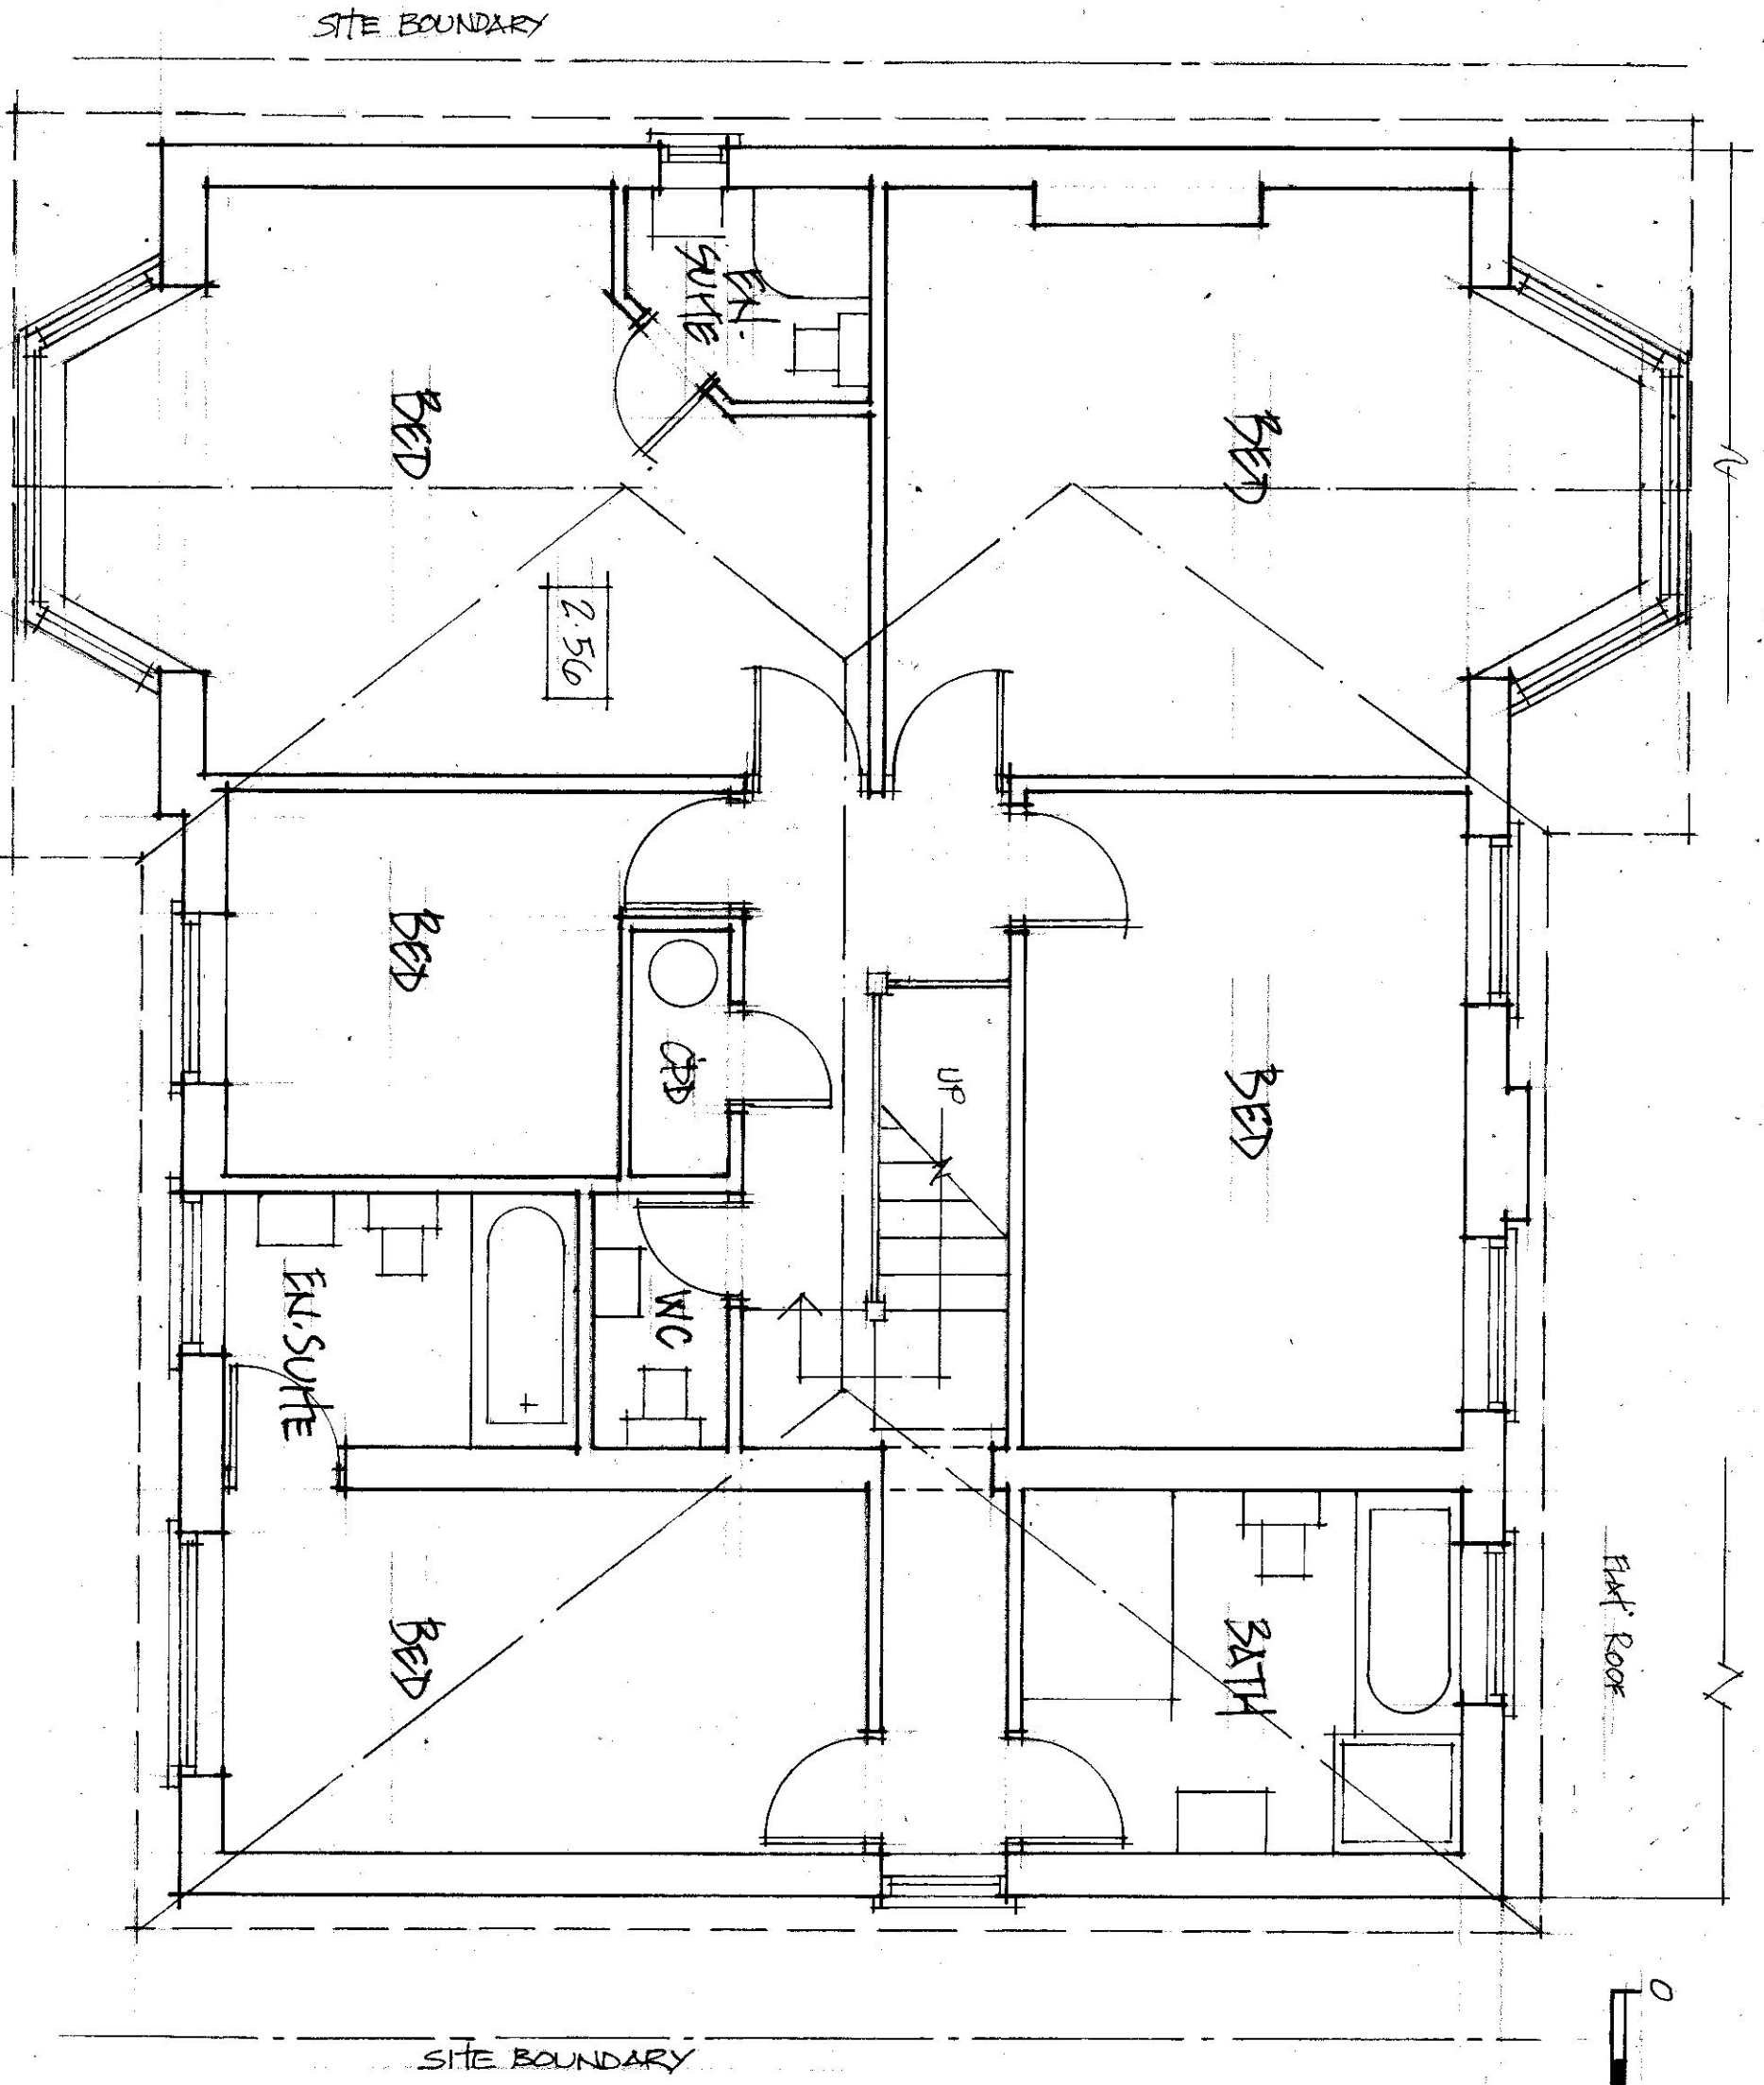

EXISTING FIRST FLOOR PLAN - 1:50

A3


SURVEY AS EXISTING.
 31 CORPINGTONWAY,
 LONDON, W15 3XB.
 (REALING COUNCIL)

DR. M. MOTAMEDI-AZARI
 SCALE: 1:50
 DRA: 1201/2



M. BURKLAND.
 TEL: 07436 115850



SCALE BAR - 1:50

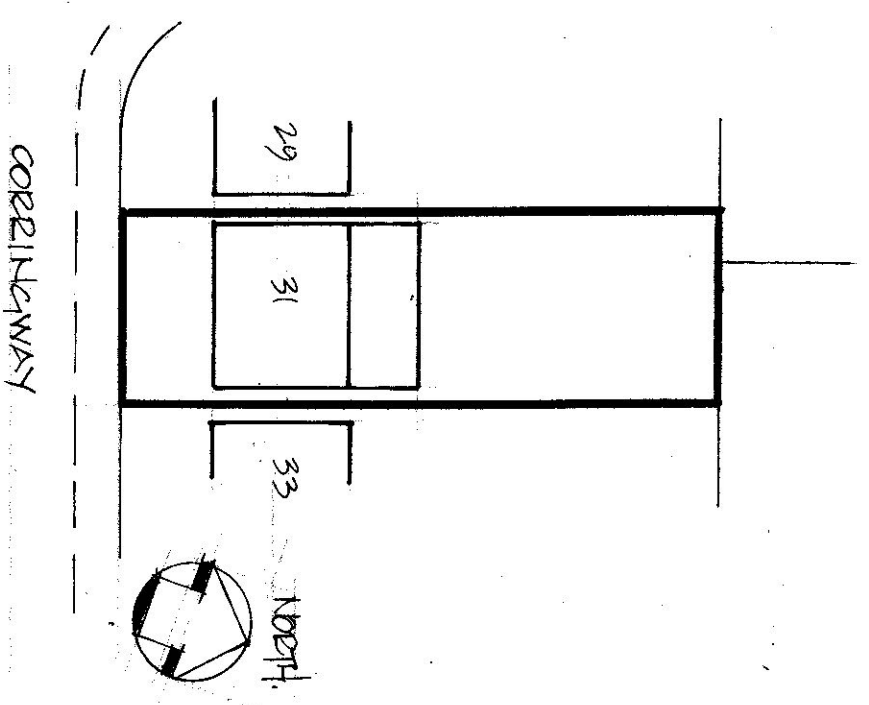

BLOCK PLAN - 1:500

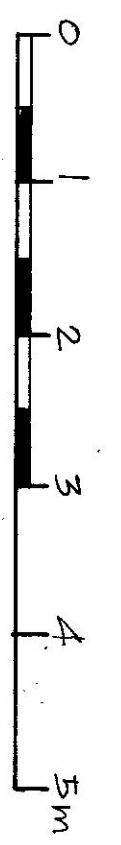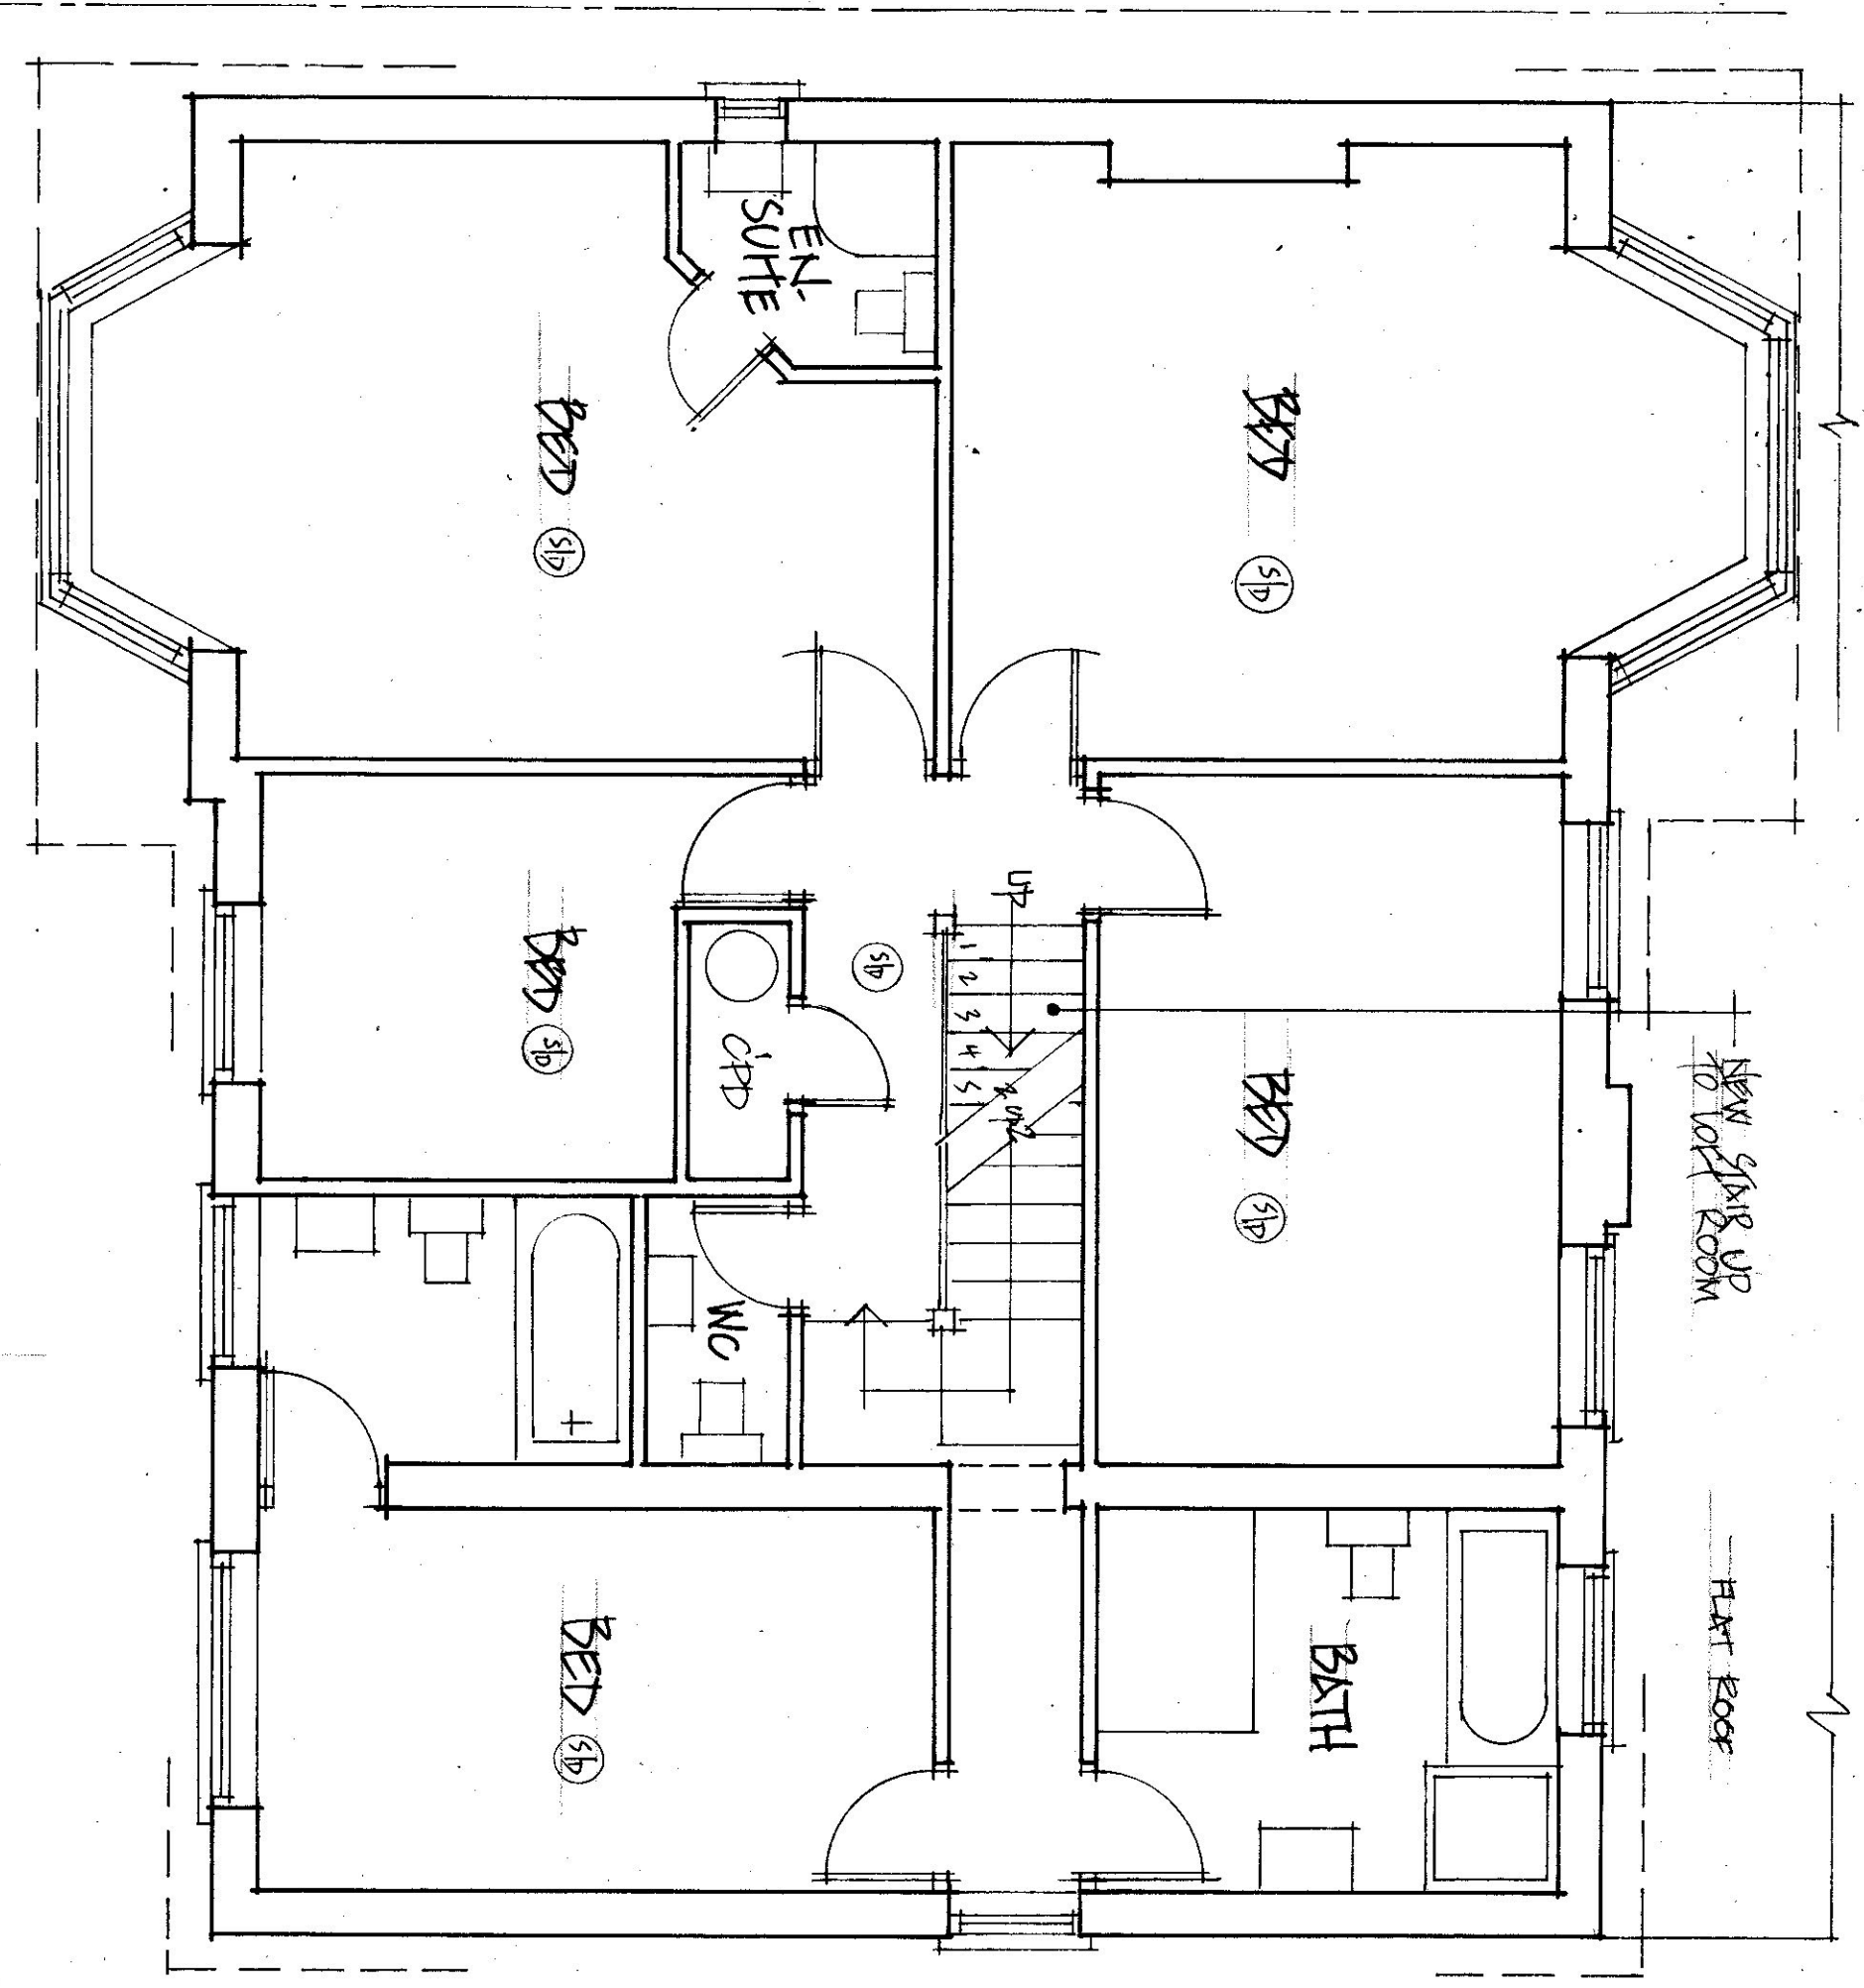


SCALE BAR - 1:50

PROPOSED FIRST FLOOR PLAN - 1:50

A3

SURVEY AS EXISTING	DR M. MOTAMEDI-AZARI	M. BURKARD
31 CORPINGTON WAY, LONDON, W5 3AB.	SCALE: 1:50	
	DRG: 1201/3	
		TEL: 07436 115850

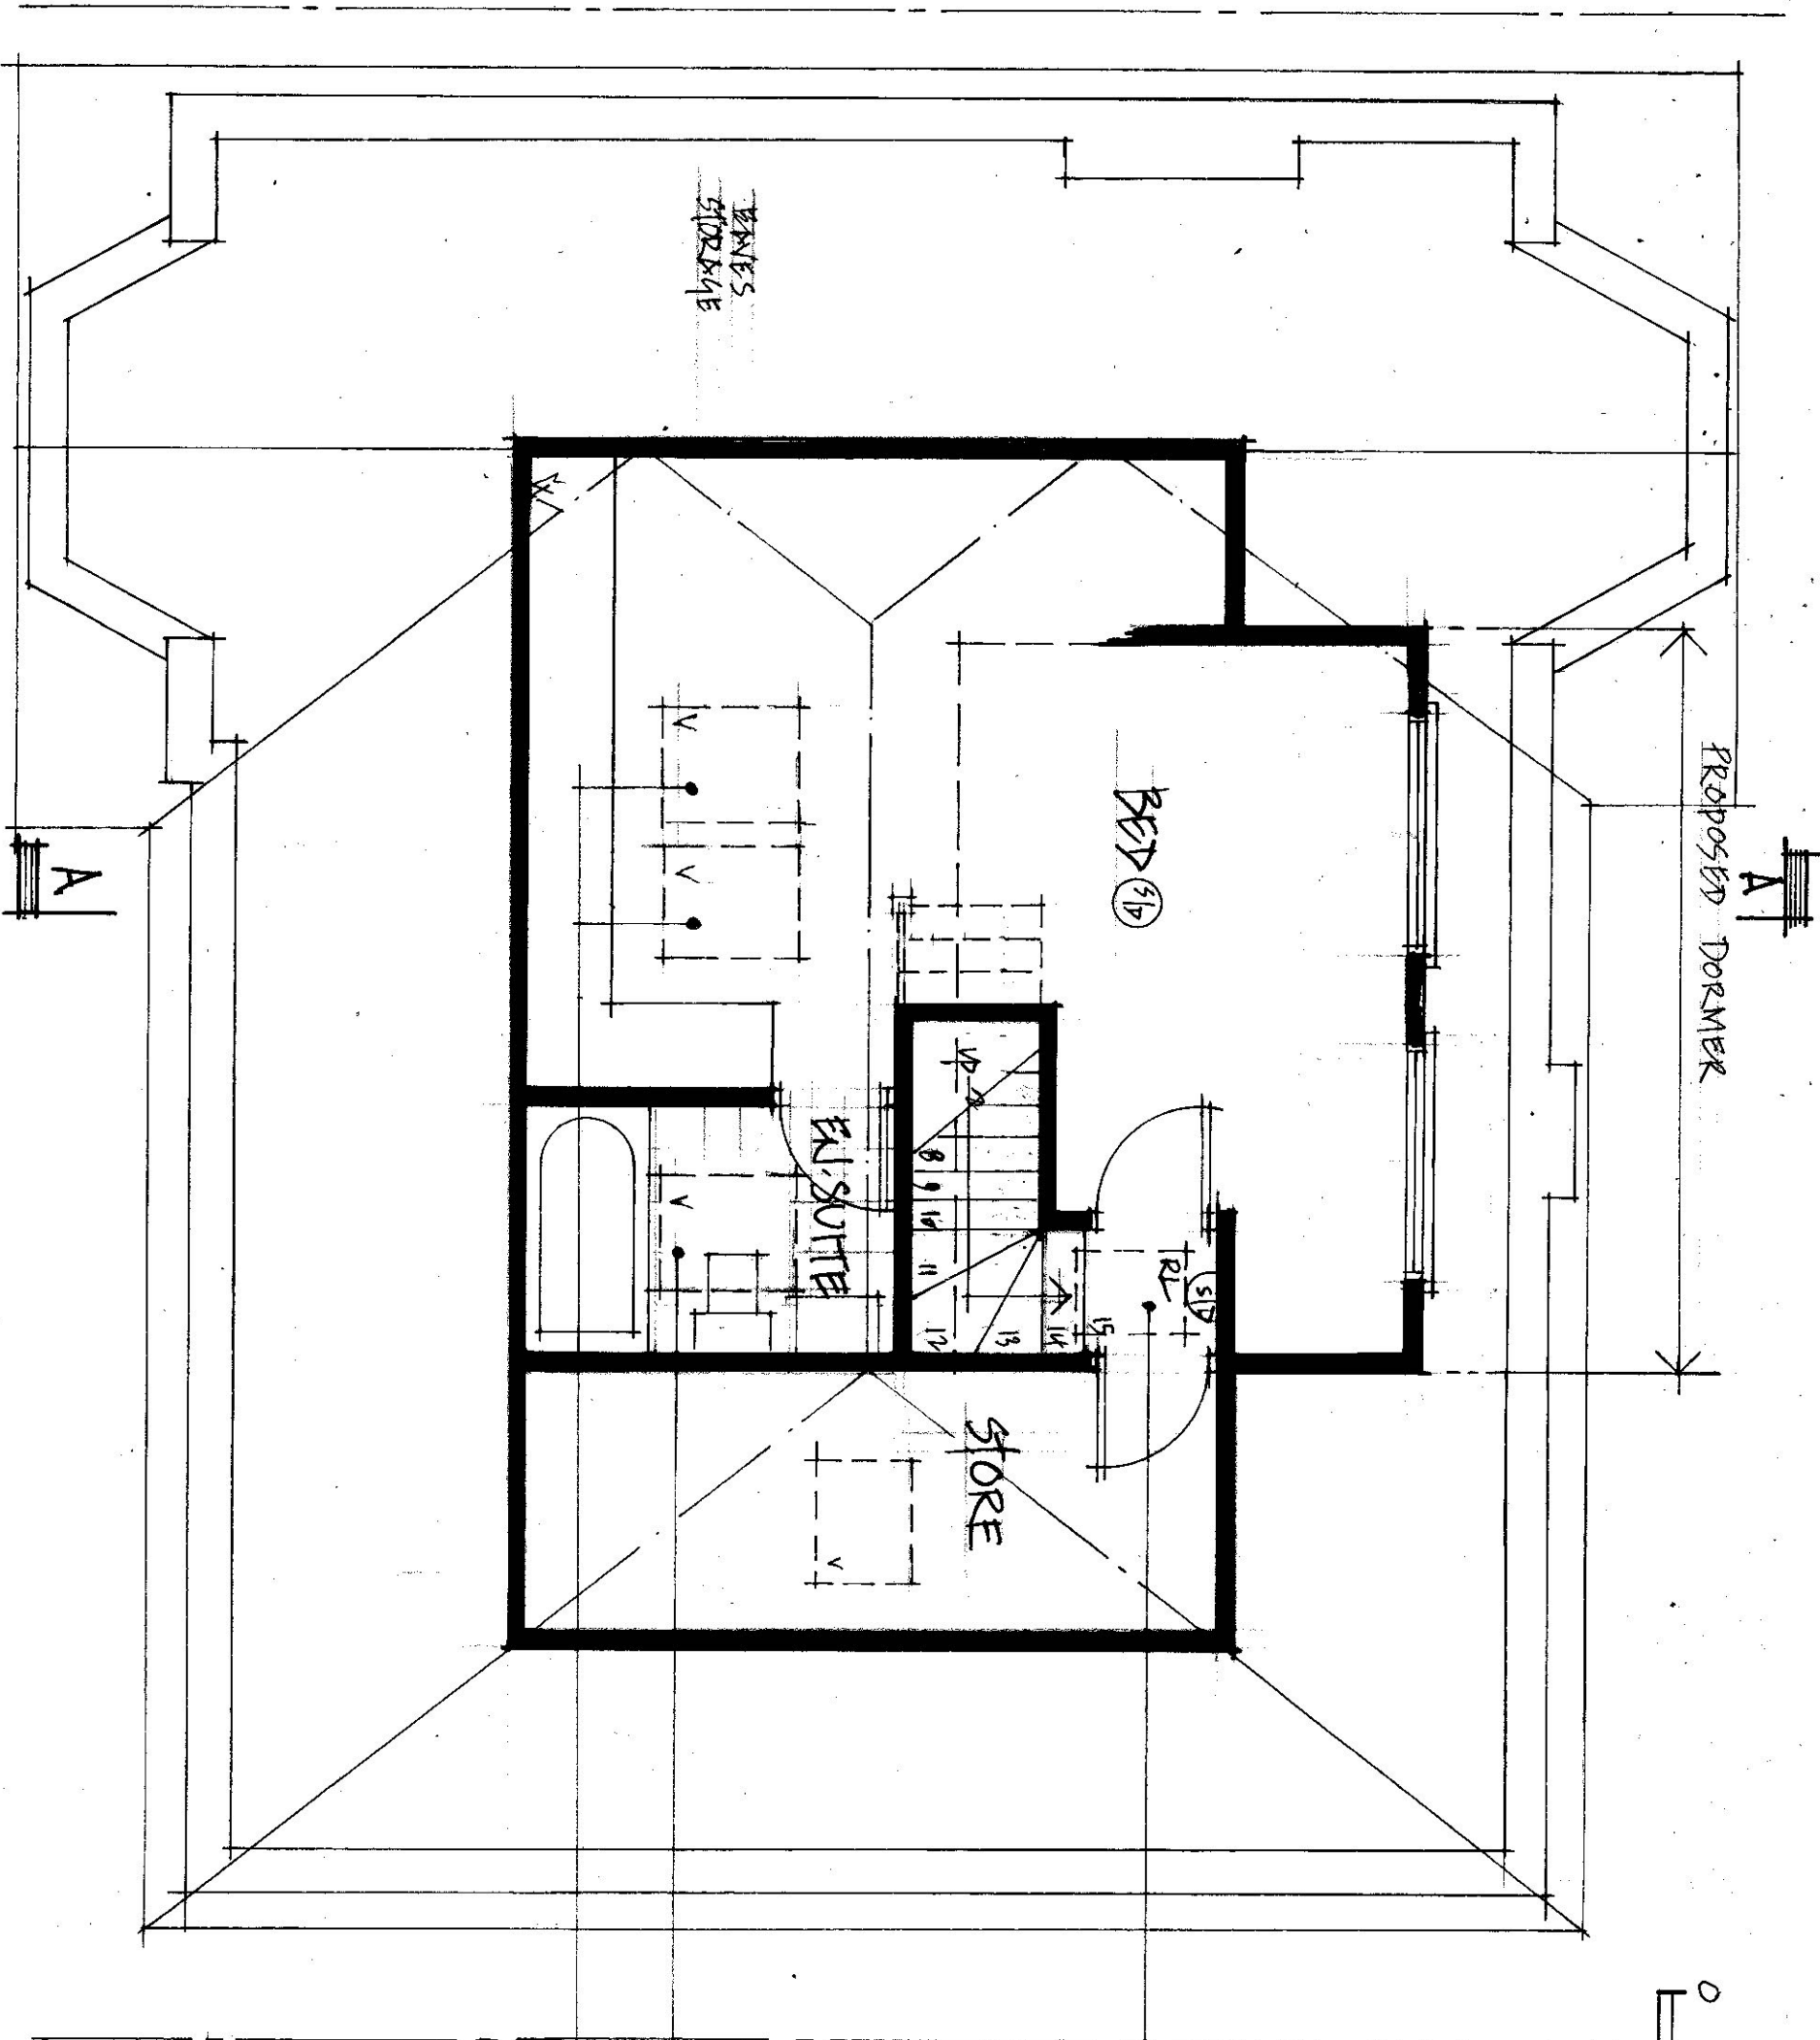

SCALE BAR - 1:50



PUT ROOF LIGHT TO SERVE
2ND FLOOR LANDING &
NEW STAIR.

NEW WINDOW TO BATHROOM.
PROVIDE 2ND VELUX WINDOWS
TO FRONT ROOF SLOPE TO
BEDROOM

PROPOSED SECOND FLOOR PLAN - 1:50

A3

LOFT CONVERSION.
31 COPENHAWAY,
LONDON, W15 3AB.


DR M. MOTAMED AZARI

M. BURKAND.

SCALE: 1:50

DEC: 1201/4 A

TEL: 07436 115850

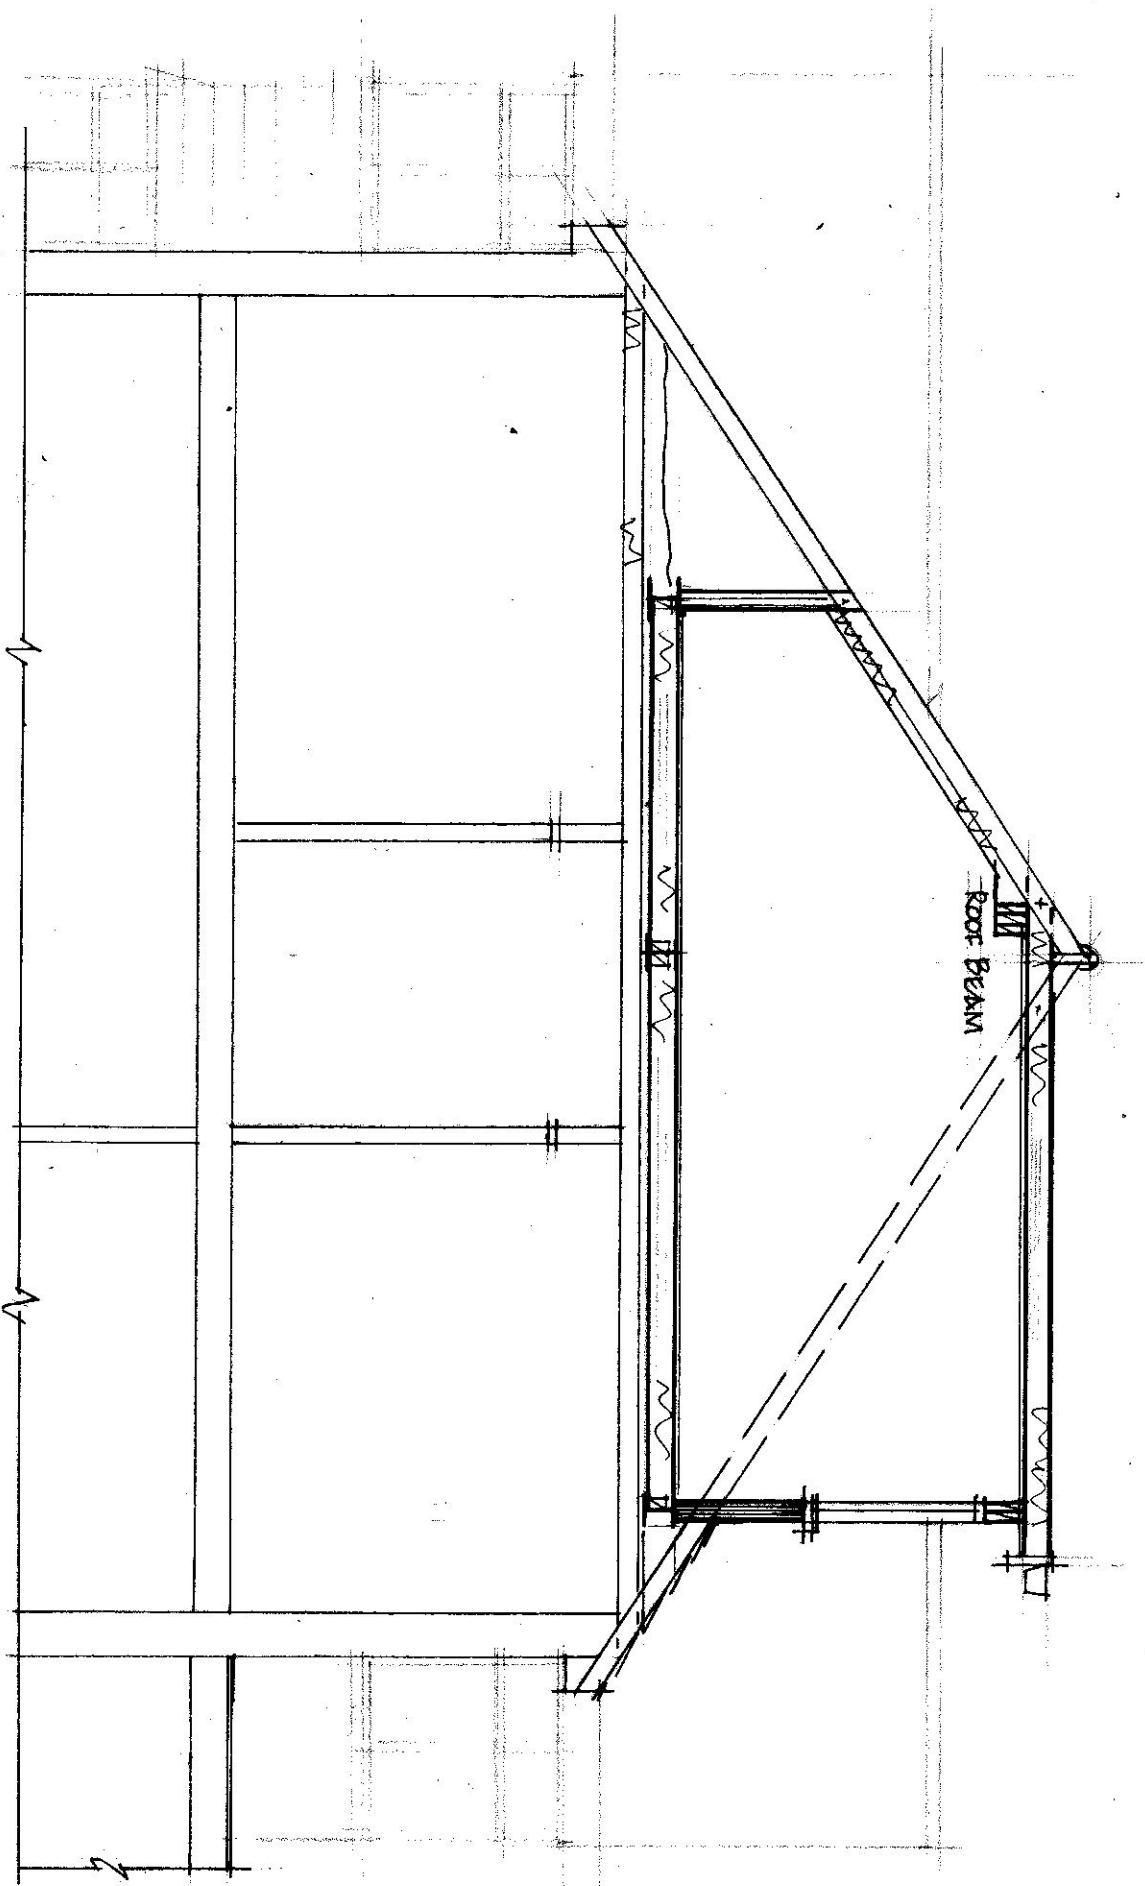


SECTION A-A - 1:50




SCALE BAR - 1:50

LOFT CONVERSION.		DR. M. MOTAMED AZARI		M. BURJAND.	
31 CORRINGWAY		SCALE 1:50			
LONDON, W5 3AB		DRG: 1201/5		TEL: 07436 115850	

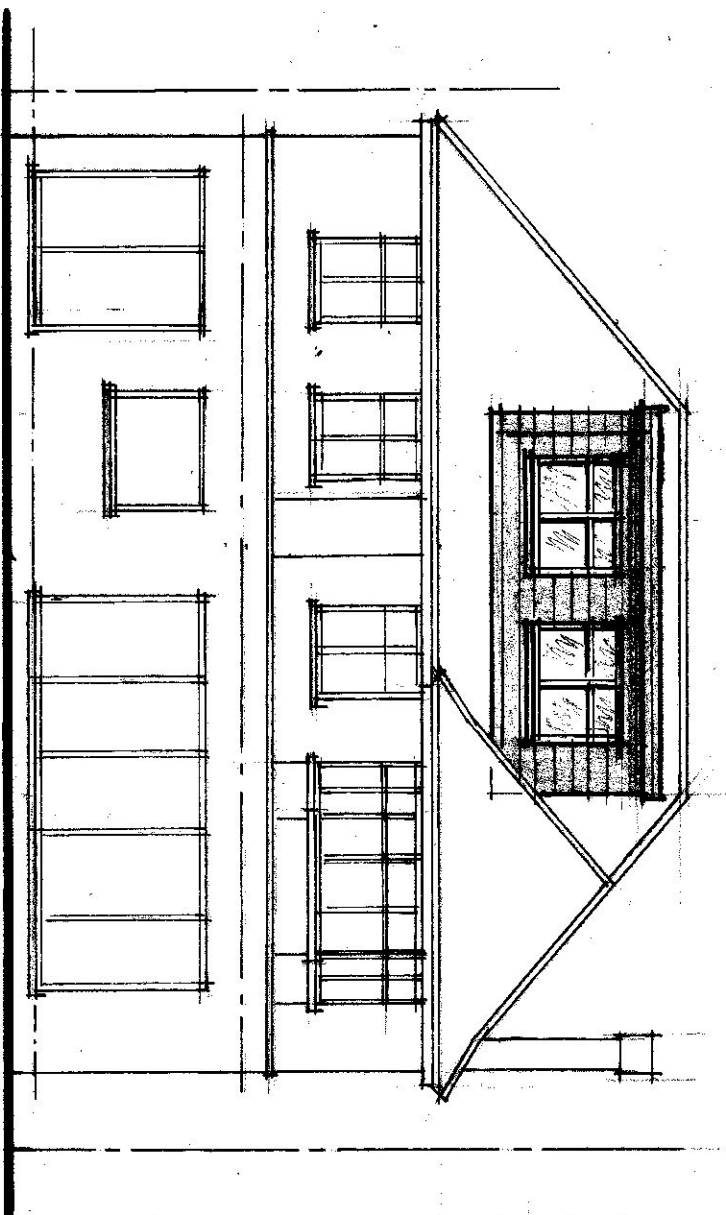


REAR - 1:100

EXTERNAL FINISHES
TO NEW WORKS
TO MATCH EXISTING
STRUCTURE.

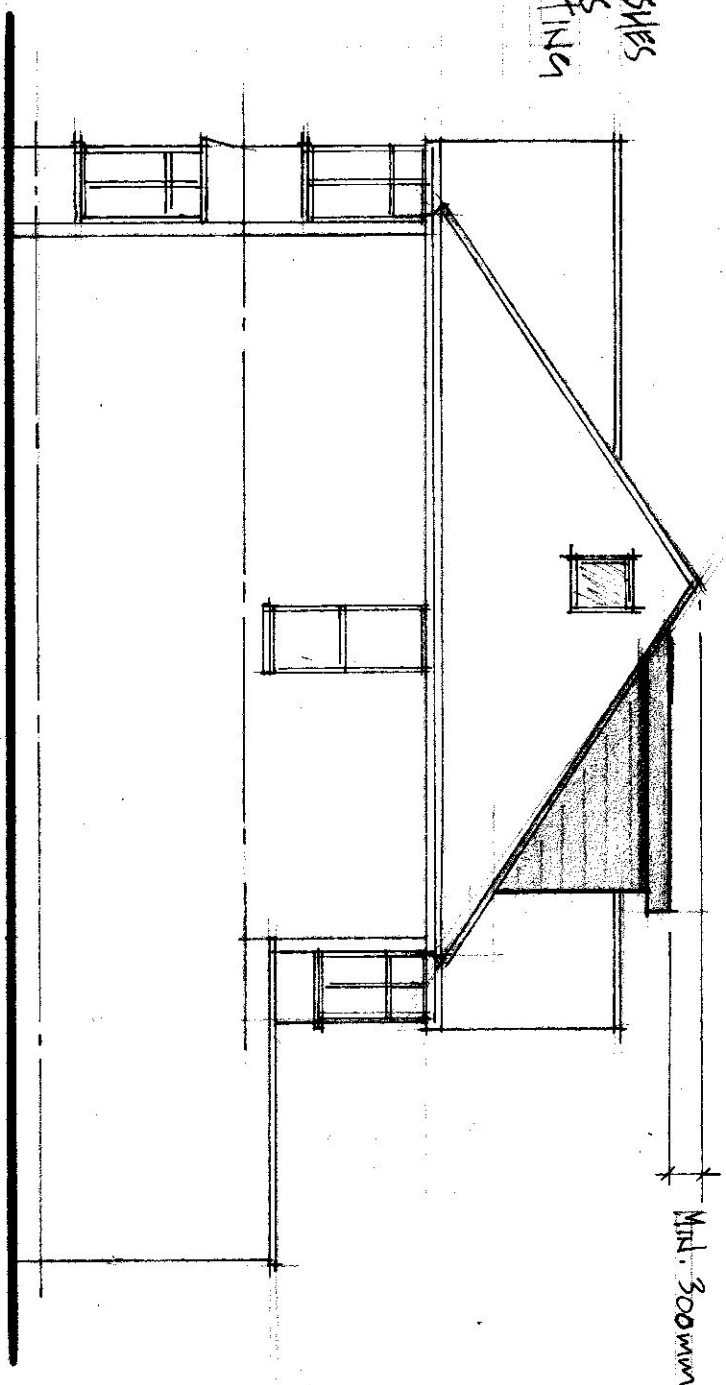

SIDE - 1:100

Min. 300mm

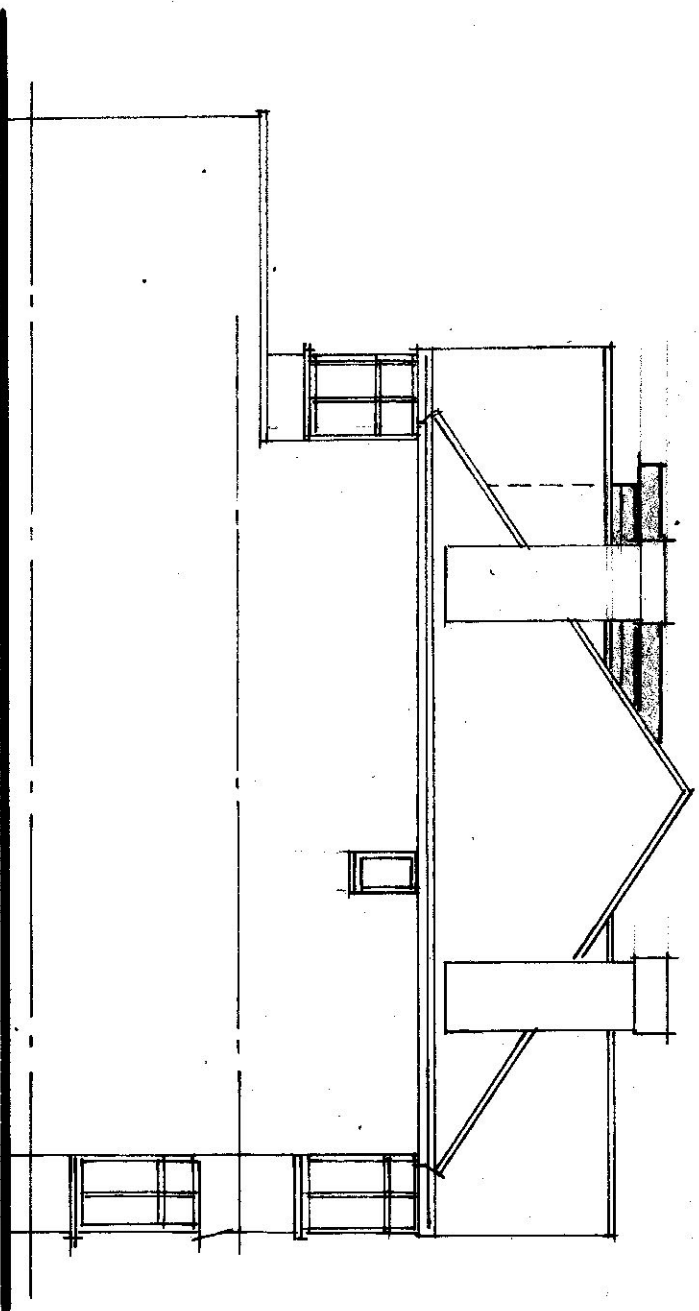


SIDE - 1:100

PROPOSED ELEVATIONS - 1:100




SCALE BAR - 1:100

LOFT CONVERSION.		DR. M. MOTAMEDI - AZARI		M. BURKAND	
31 COPPINWAY LONDON, W5 3AB		SCALE: 1:100		DRG: 1201/6 A	
A3		DRG: 1201/6 A		TEL: 07436 115850	

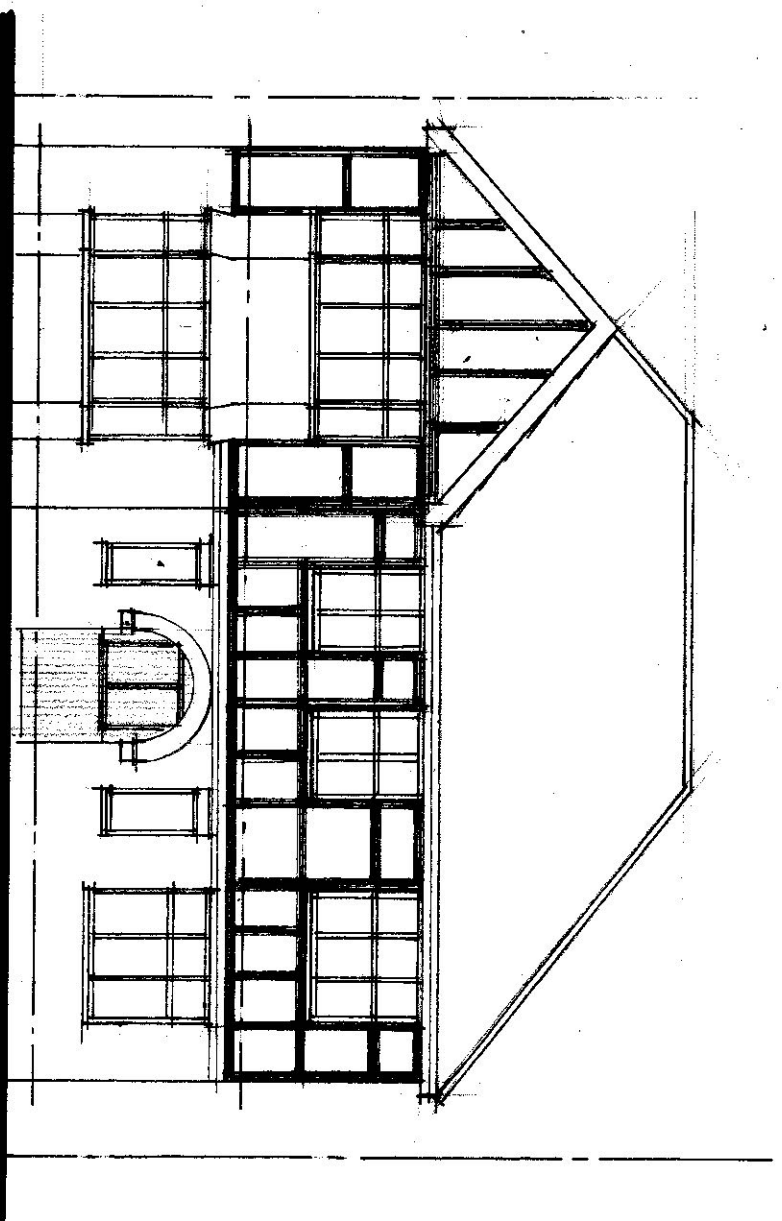

EXISTING FRONT - 1:100

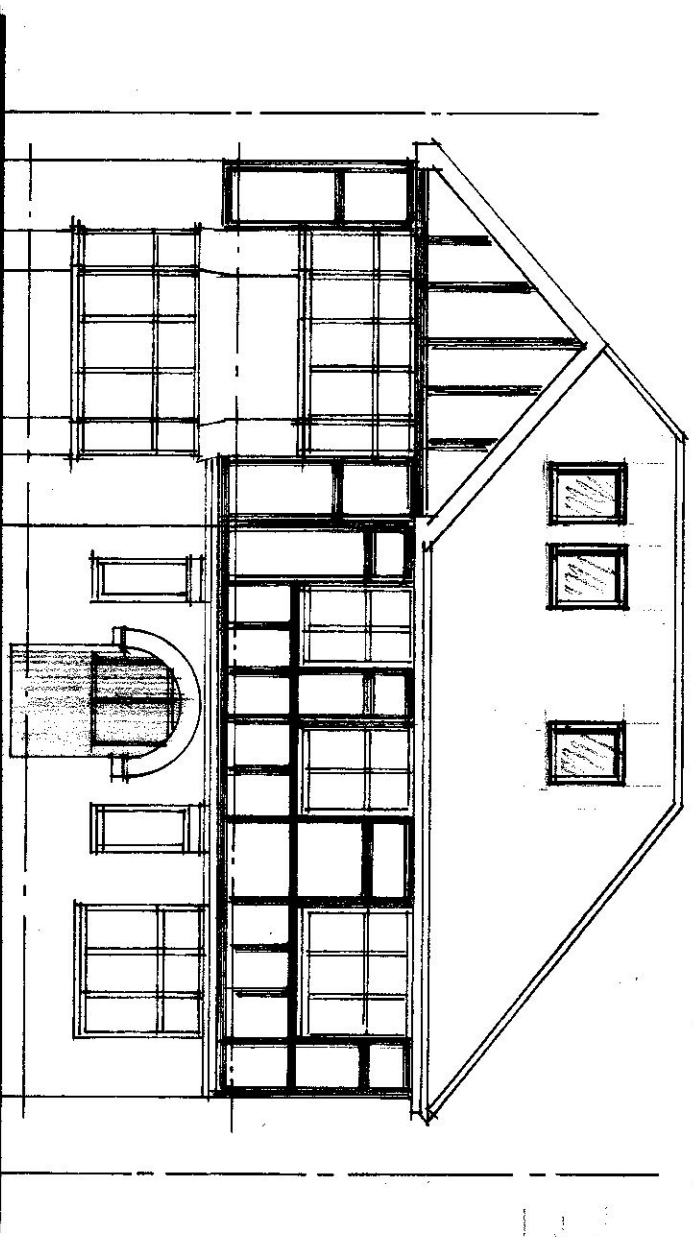

PROPOSED FRONT - 1:100

PROPOSED
CONSERVATION
TYPE 'VELUX'
ROOF WINDOWS
SET FLUSH WITH
TILES / ROOF PLANE



SCALE BAR - 1:100

FRONT ELEVATIONS - 1:100

A3

FRONT ELEVATIONS.		DR. M. MOTAMEDI-ZARI	M. BURKAND.
31 CORRINGWAY, LONDON, W5 3AB		SCALE: 1:100	
		DRG: 1201/7	TEL: 07436 115850